

ALL DIMENSIONS TO BE OBSERVED ON SITE
DRAWING IS TO BE USED IN CONJUNCTION WITH RELEVANT CONSULTANT DRAWINGS



18400 Rodgers Road
Houston, Texas 77070
Phone: 281-374-8844
Fax: 281-374-8892


Henry J Lyons
Architect + Interior Designer
5142 Penna Street
Houston, Texas 77057
Tel: 281-374-8844

ethos
ENGINEERING
Apex Business Centre,
Bassettown Rd, Springford
Springfield, Co. Dublin
Ireland
Phone: (01) 294 2220


PINNACLE
CONSULTING ENGINEERS
WOODLSTONE HOUSE, 61 BENDERS STREET
LONDON, W1T 3AU
Tel: 0207 4634110




FORMER AGRICULTURAL BUILDING TBD ELEVATIONS 6
SCALE: 1:200. TBD. TO BE DEMOLISHED

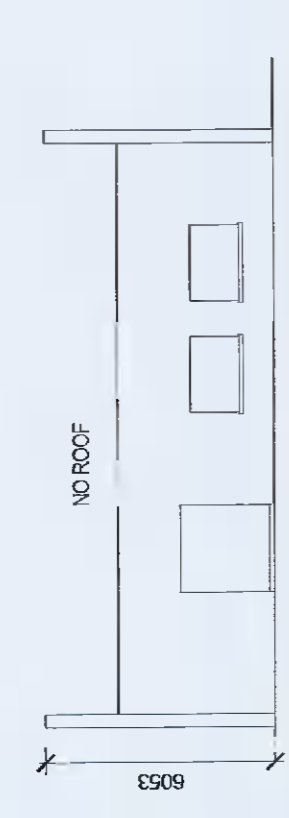


FORMER AGRICULTURAL BUILDING TBD ELEVATIONS 7
SCALE: 1:200. TBD. TO BE DEMOLISHED

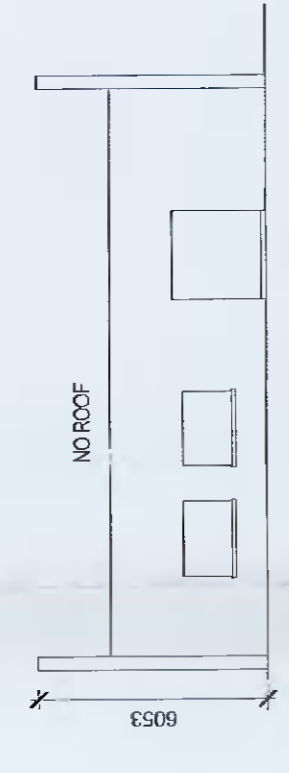


FORMER AGRICULTURAL BUILDING TBD ELEVATIONS 1
SCALE: 1:200. TBD. TO BE DEMOLISHED

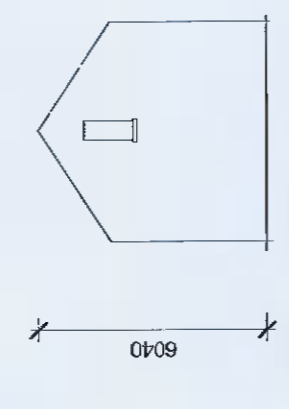

FORMER AGRICULTURAL BUILDING TBD ELEVATIONS 2
SCALE: 1:200. TBD. TO BE DEMOLISHED

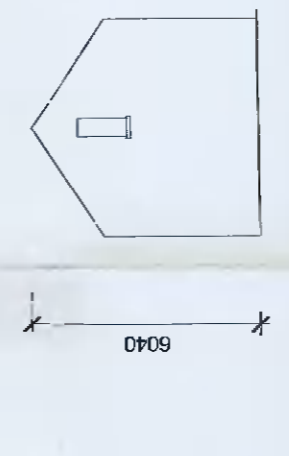


FORMER AGRICULTURAL BUILDING TBD ELEVATIONS 4
SCALE: 1:200. TBD. TO BE DEMOLISHED

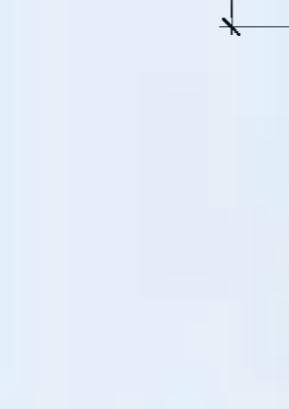


FORMER AGRICULTURAL BUILDING TBD ELEVATIONS 3
SCALE: 1:200. TBD. TO BE DEMOLISHED




ABANDONED DWELLING TBD ELEVATIONS 11
SCALE: 1:200. TBD. TO BE DEMOLISHED

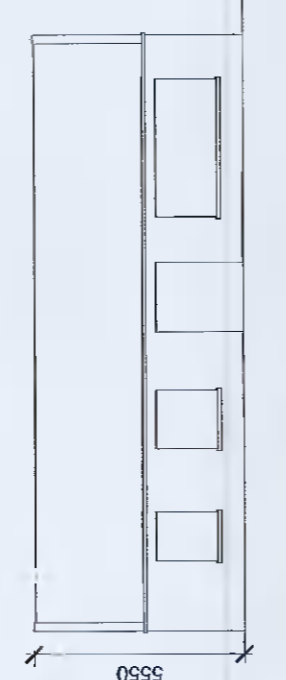

ABANDONED DWELLING TBD ELEVATIONS 9
SCALE: 1:200. TBD. TO BE DEMOLISHED

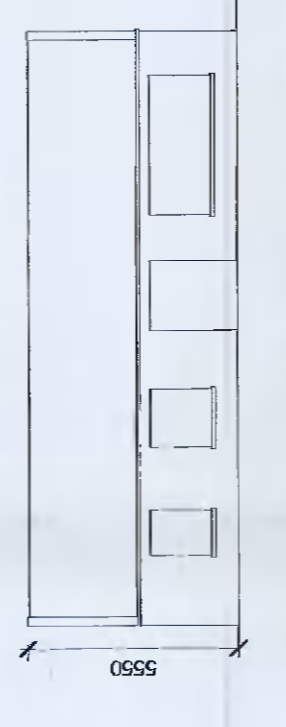


ABANDONED DWELLING TBD ELEVATIONS 12
SCALE: 1:200. TBD. TO BE DEMOLISHED

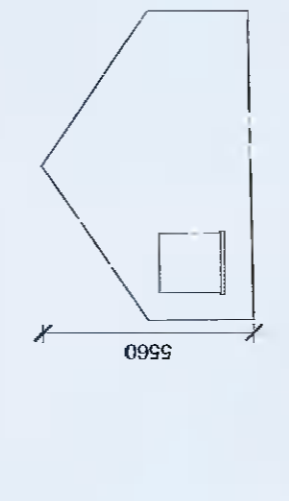

ABANDONED DWELLING TBD ELEVATIONS 2
SCALE: 1:200. TBD. TO BE DEMOLISHED




ABANDONED DWELLING TBD ELEVATIONS 3
SCALE: 1:200. TBD. TO BE DEMOLISHED

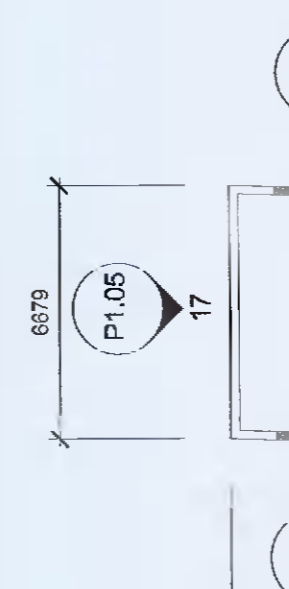


ABANDONED DWELLING TBD ELEVATIONS 4
SCALE: 1:200. TBD. TO BE DEMOLISHED




ABANDONED GARAGE TBD ELEVATIONS 16
SCALE: 1:200. TBD. TO BE DEMOLISHED

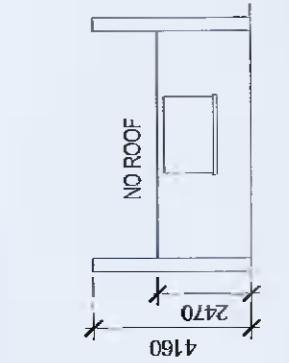


ABANDONED GARAGE TBD ELEVATIONS 2
SCALE: 1:200. TBD. TO BE DEMOLISHED

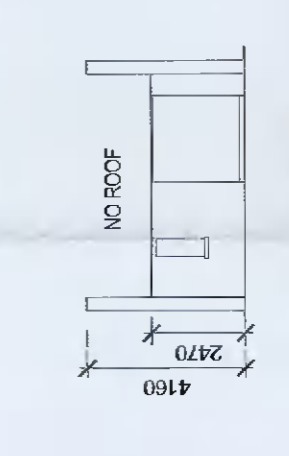


ABANDONED GARAGE TBD ELEVATIONS 1
SCALE: 1:200. TBD. TO BE DEMOLISHED

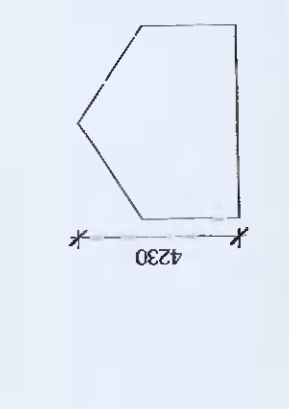

ABANDONED GARAGE TBD ELEVATIONS 2
SCALE: 1:200. TBD. TO BE DEMOLISHED

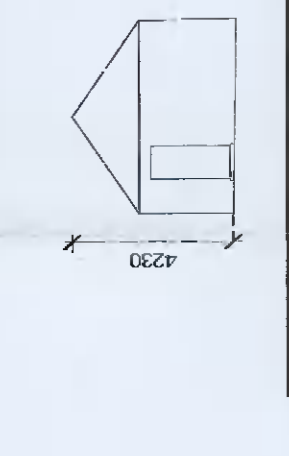


ABANDONED GARAGE TBD ELEVATIONS 3
SCALE: 1:200. TBD. TO BE DEMOLISHED

 


ABANDONED GARAGE TBD ELEVATIONS 4
SCALE: 1:200. TBD. TO BE DEMOLISHED



DEMOLITION SITE PLAN
SCALE: 1:1000

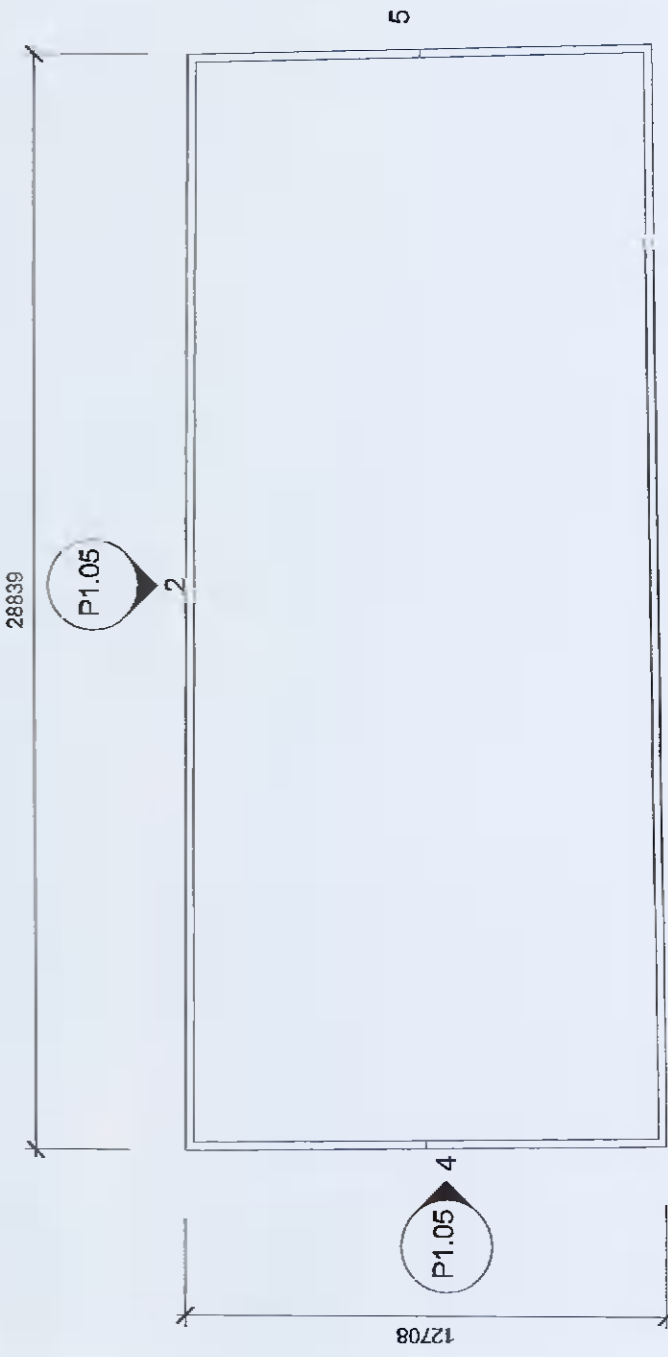


EXISTING FARM SHED TBD ELEVATIONS 1
SCALE: 1:200. TBD. TO BE DEMOLISHED

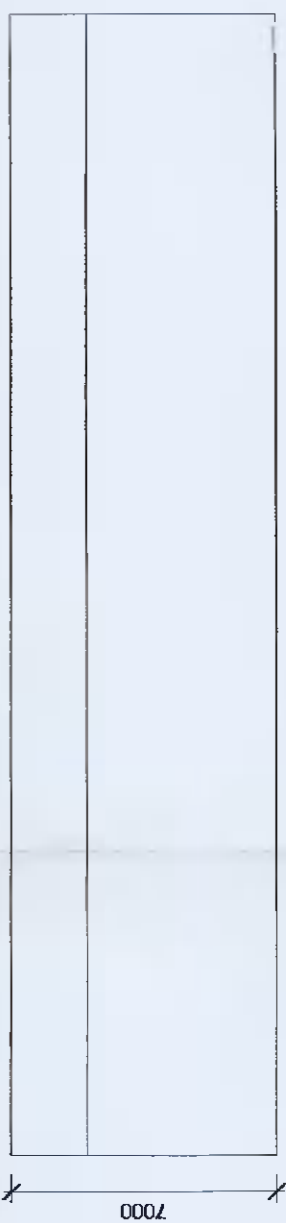


EXISTING FARM SHED TBD ELEVATIONS 3
SCALE: 1:200. TBD. TO BE DEMOLISHED



EXISTING FARM SHED TBD ELEVATIONS 2
SCALE: 1:200. TBD. TO BE DEMOLISHED

 

EXISTING FARM SHED TBD ELEVATIONS 4
SCALE: 1:200. TBD. TO BE DEMOLISHED

 

LEGEND

EXISTING BUILDINGS AND RUNS TO BE DEMOLISHED

EXTENT OF SITE TO WHICH THE PLANNING APPLICATION APPLIES OUTLINED IN RED

REV	DATE	DESCRIPTION	CHK	DRN

ISSUED FOR PLANNING APPROVAL

EdgeConnex Inc.

PROJECT: EDCLUB05

DRAWING: DEMOLISHED BUILDINGS

PROJECT NUMBER: 809001
SCALE: A2
STATUS CODE: A1
DRAWING NUMBER: P1.05

DATE: 11/02/2021
DRAWN BY: [Name]
CHECKED BY: [Name]
REVISION: [Number]

Henry J Lyons
Architect + Interior Designer
5142 Penna Street
Houston, Texas 77057
Tel: 281-374-8844