

LEGEND

Job	Job 15123
Job No.	15123
Job Name	Job 15123
Job Date	15/12/15
Job Status	Job 15123
Job Type	Job 15123
Job Category	Job 15123
Job Description	Job 15123
Job Location	Job 15123
Job Contact	Job 15123
Job Notes	Job 15123
Job Attachments	Job 15123
Job History	Job 15123
Job Comments	Job 15123
Job Actions	Job 15123
Job Filters	Job 15123
Job Views	Job 15123
Job Settings	Job 15123
Job Help	Job 15123

REFER TO LAYOUT PLAN FOR FURTHER DETAILS

REV	DATE	DESCRIPTION	BY	CHK	APP

ISSUED FOR PLANNING APPROVAL


CLIENT: EdgeConnex, Inc.

PROJECT: EDDUBBS

DRAWING: PROPOSED ELEVATIONS EAST/SOUTH

PROJECT NUMBER	DATE
SHEET NO.	DATE
DRAWN BY	DRAWN BY
CHECKED BY	CHECKED BY
SCALE	SCALE
PROJECT	PROJECT
DATE	DATE
BY	BY
CHK	CHK
APP	APP

Henry J Lyons
15000 Boudiere Road
Houston, Texas 77057
Phone: 281-374-8864
FAX: 281-374-8852

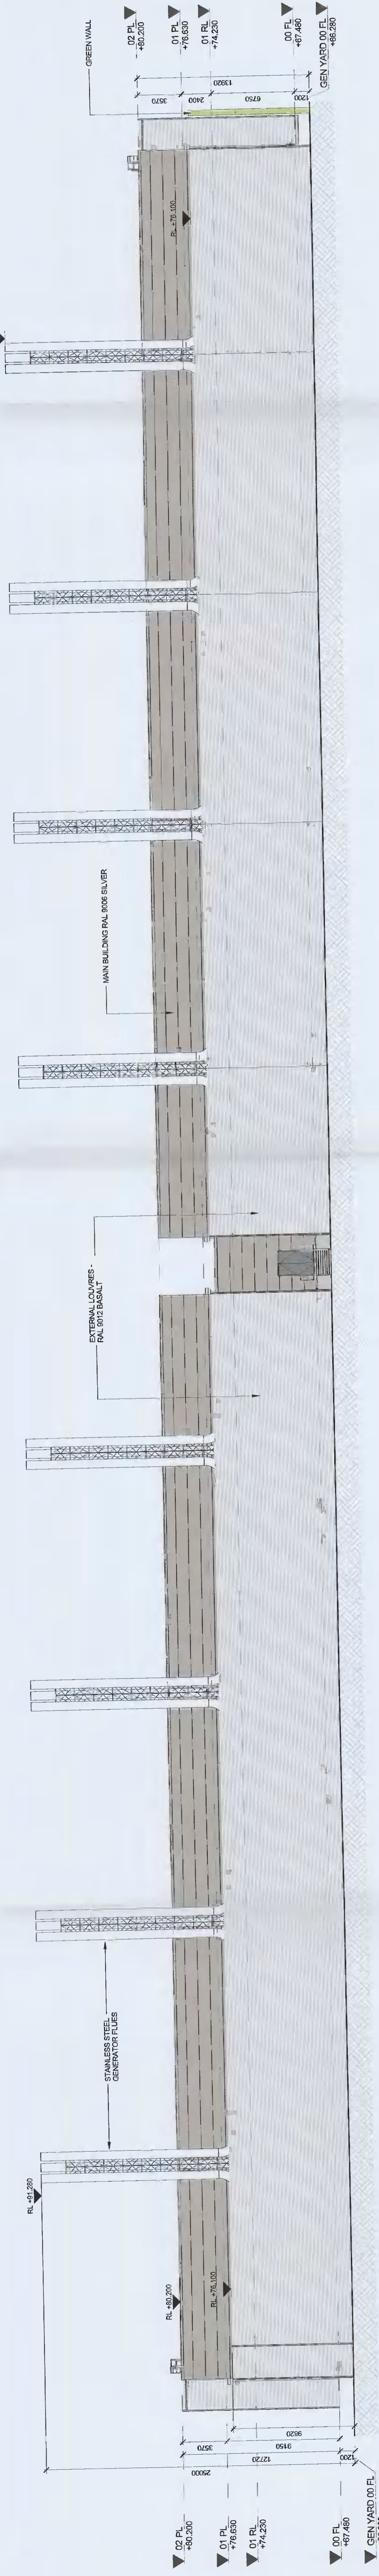

DUB05 - EAST ELEVATION
SCALE: 1:2000




VERIFIED VIEW MONTAGE 1 EAST
SCALE: 1:2000




VERIFIED VIEW MONTAGE 3 EAST
SCALE: 1:2000

REFER TO APPENDIX 12 FOR FULL PHOTOMONTAGES

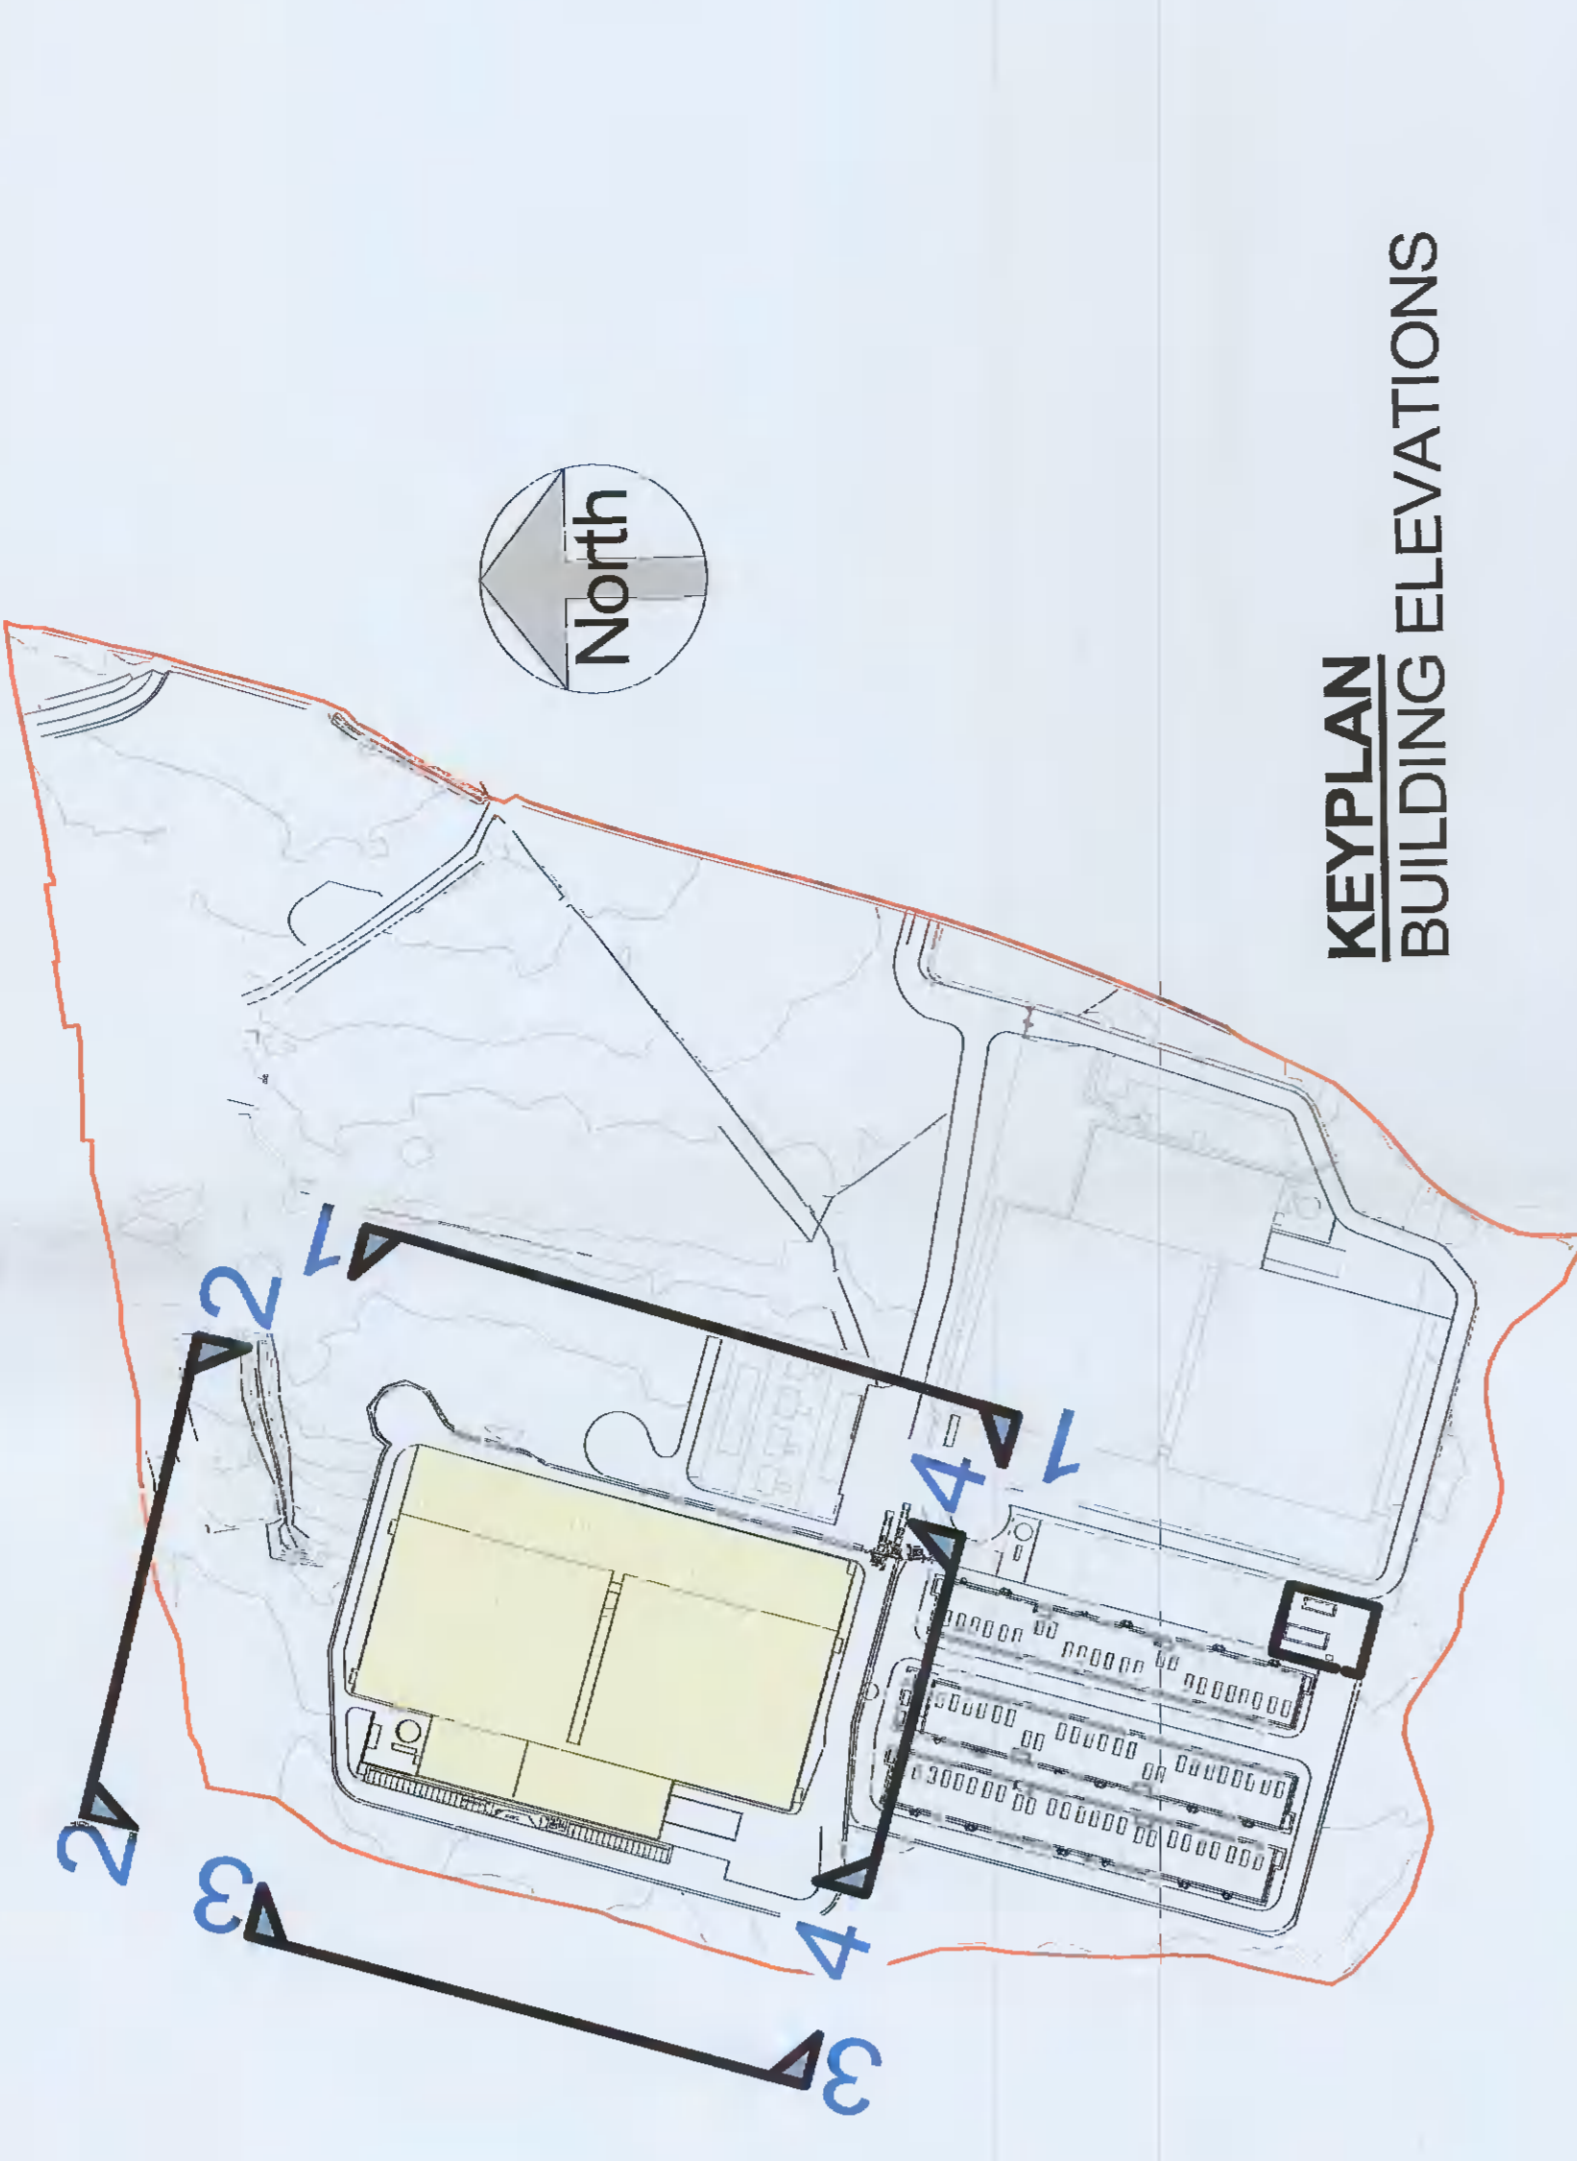


KEY PLAN
BUILDING ELEVATIONS

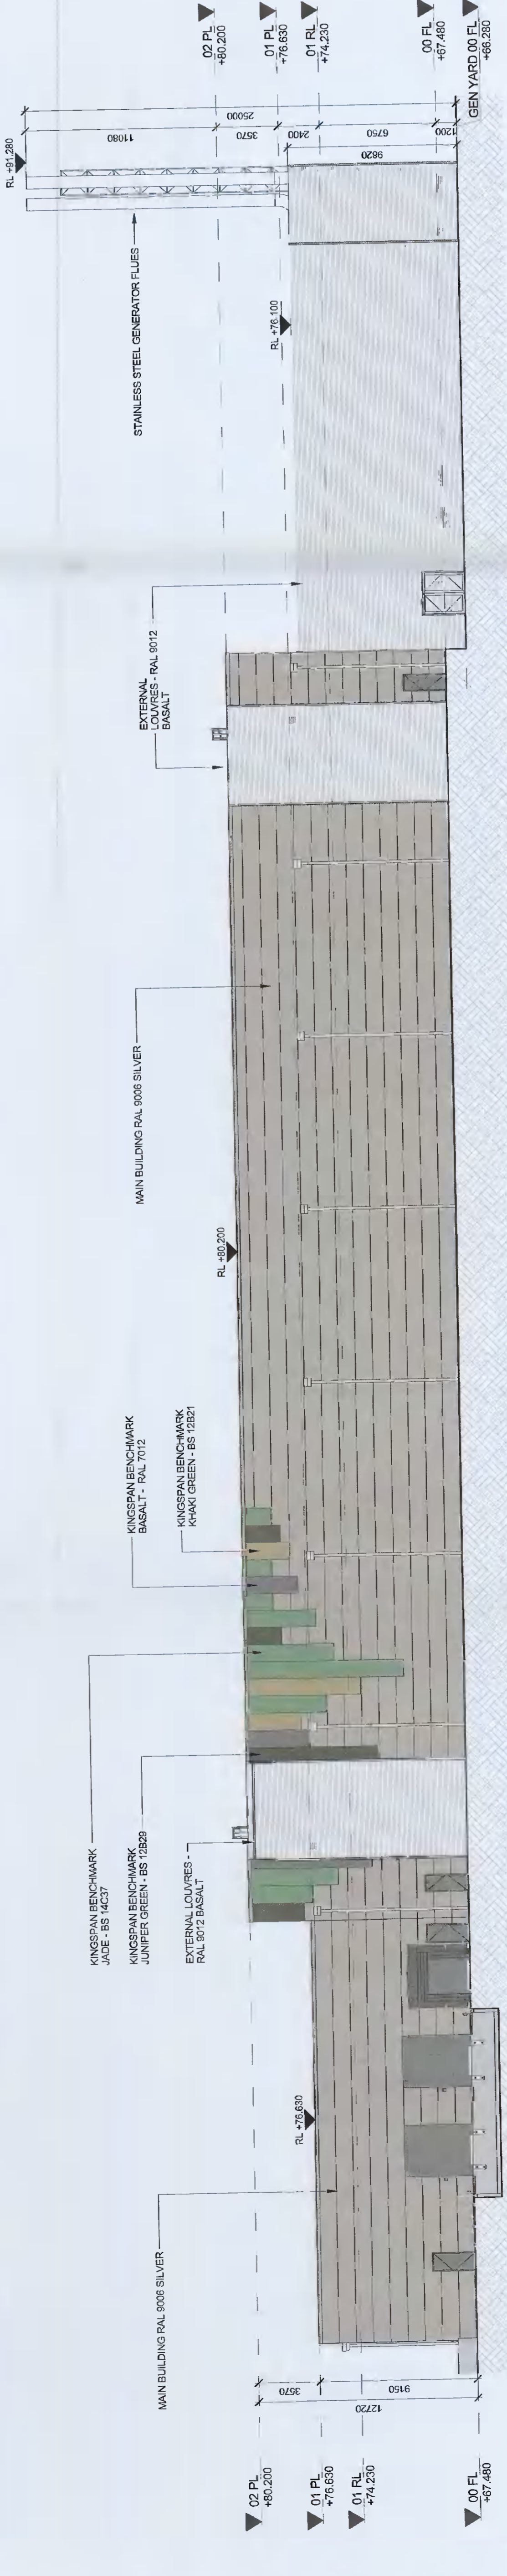

DUB05 - SOUTH ELEVATION
SCALE: 1:2000



VERIFIED VIEW MONTAGE 5 SOUTH
SCALE: 1:2000

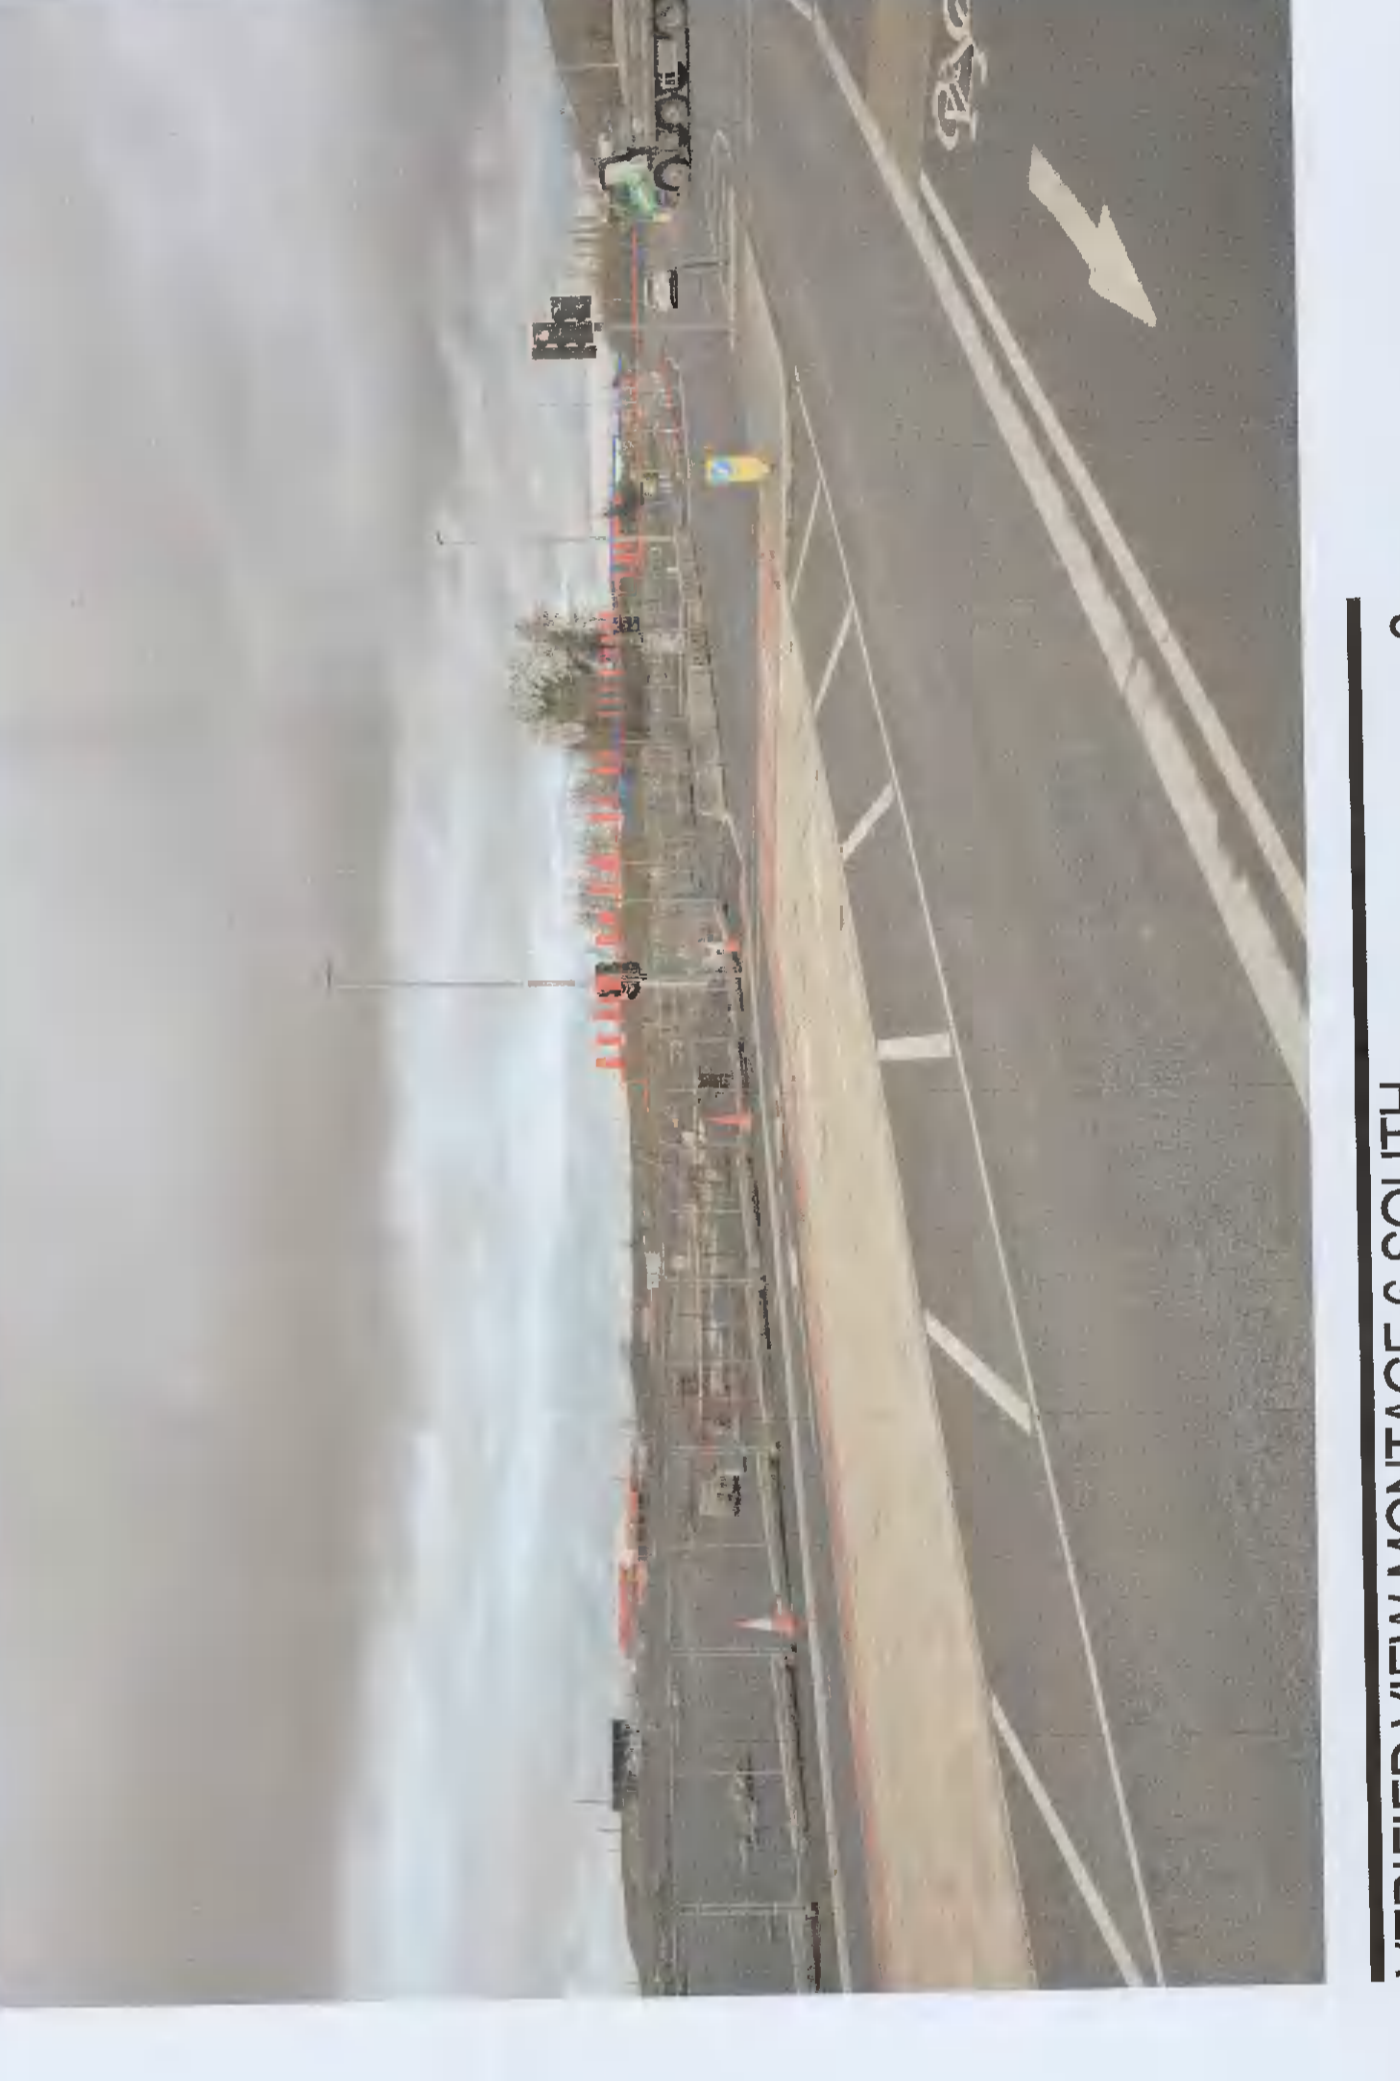

VERIFIED VIEW MONTAGE 6 SOUTH
SCALE: 1:2000

REFER TO APPENDIX 12 FOR FULL PHOTOMONTAGES