




SECURITY GATE DUB04 - FRONT ELEVATION
 SCALE: 1:100

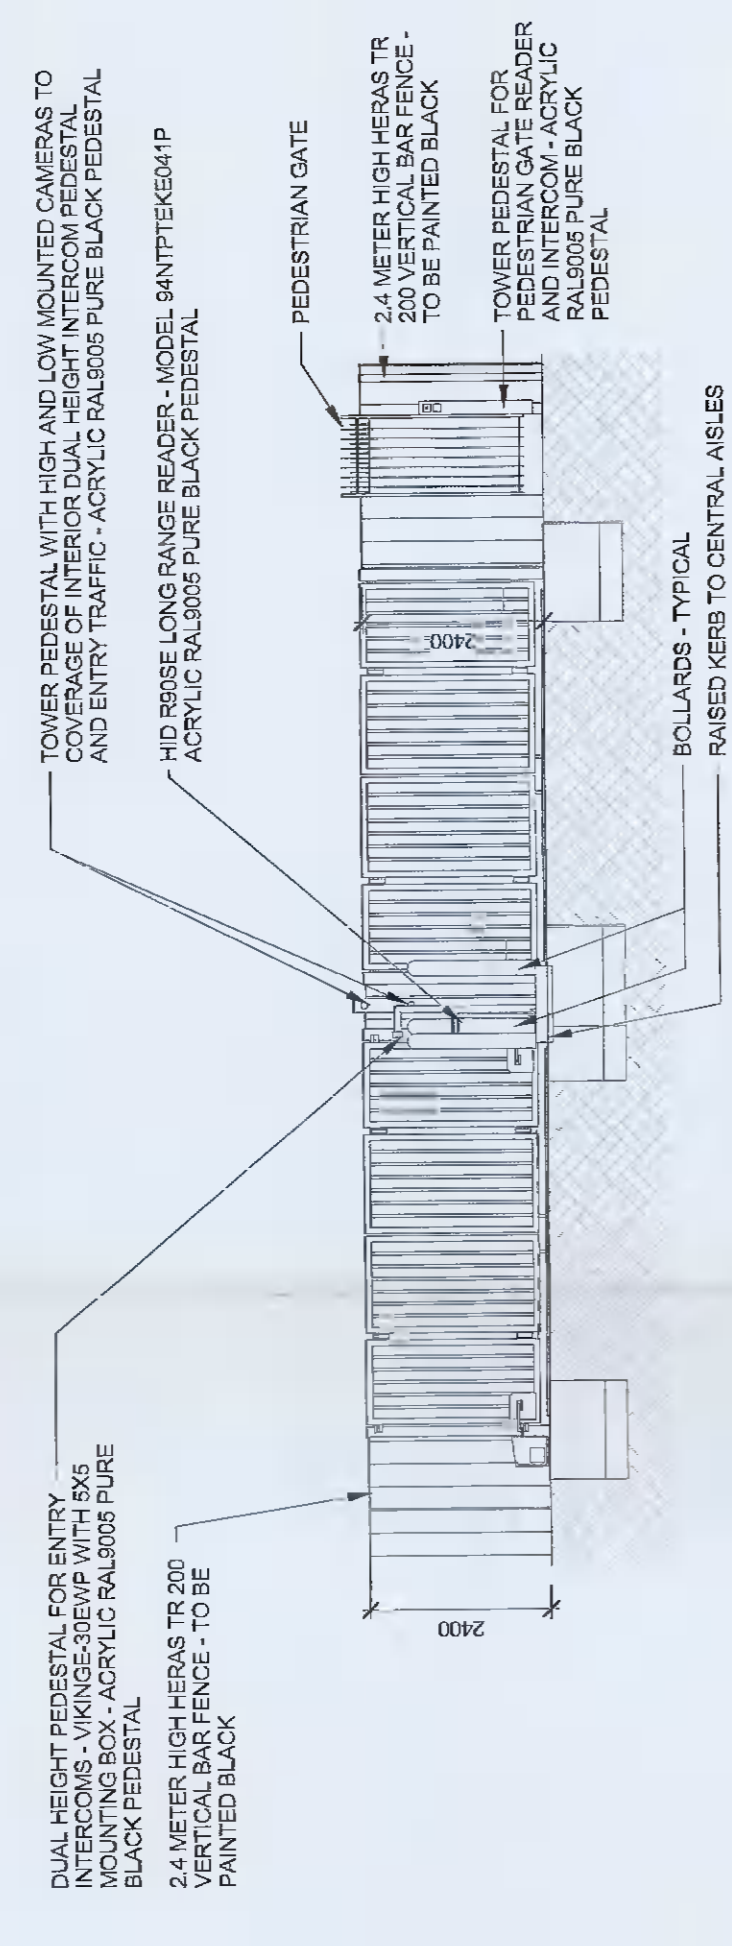


SECURITY GATE DUB04 - REAR ELEVATION
 SCALE: 1:100

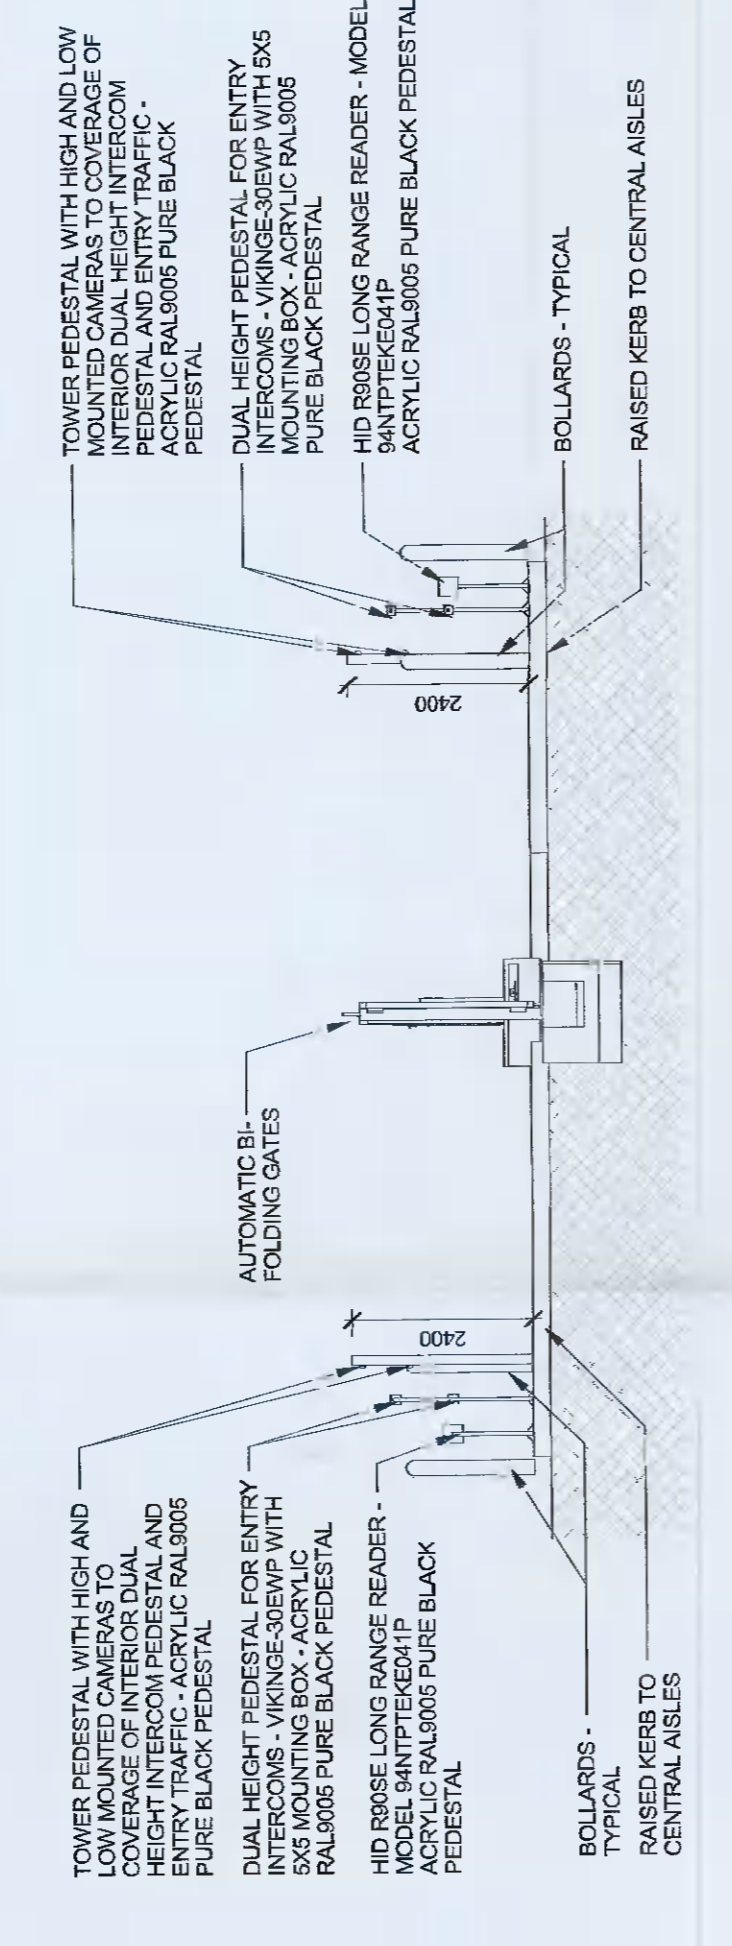


SECURITY GATE DUB04 - SECTION
 SCALE: 1:100

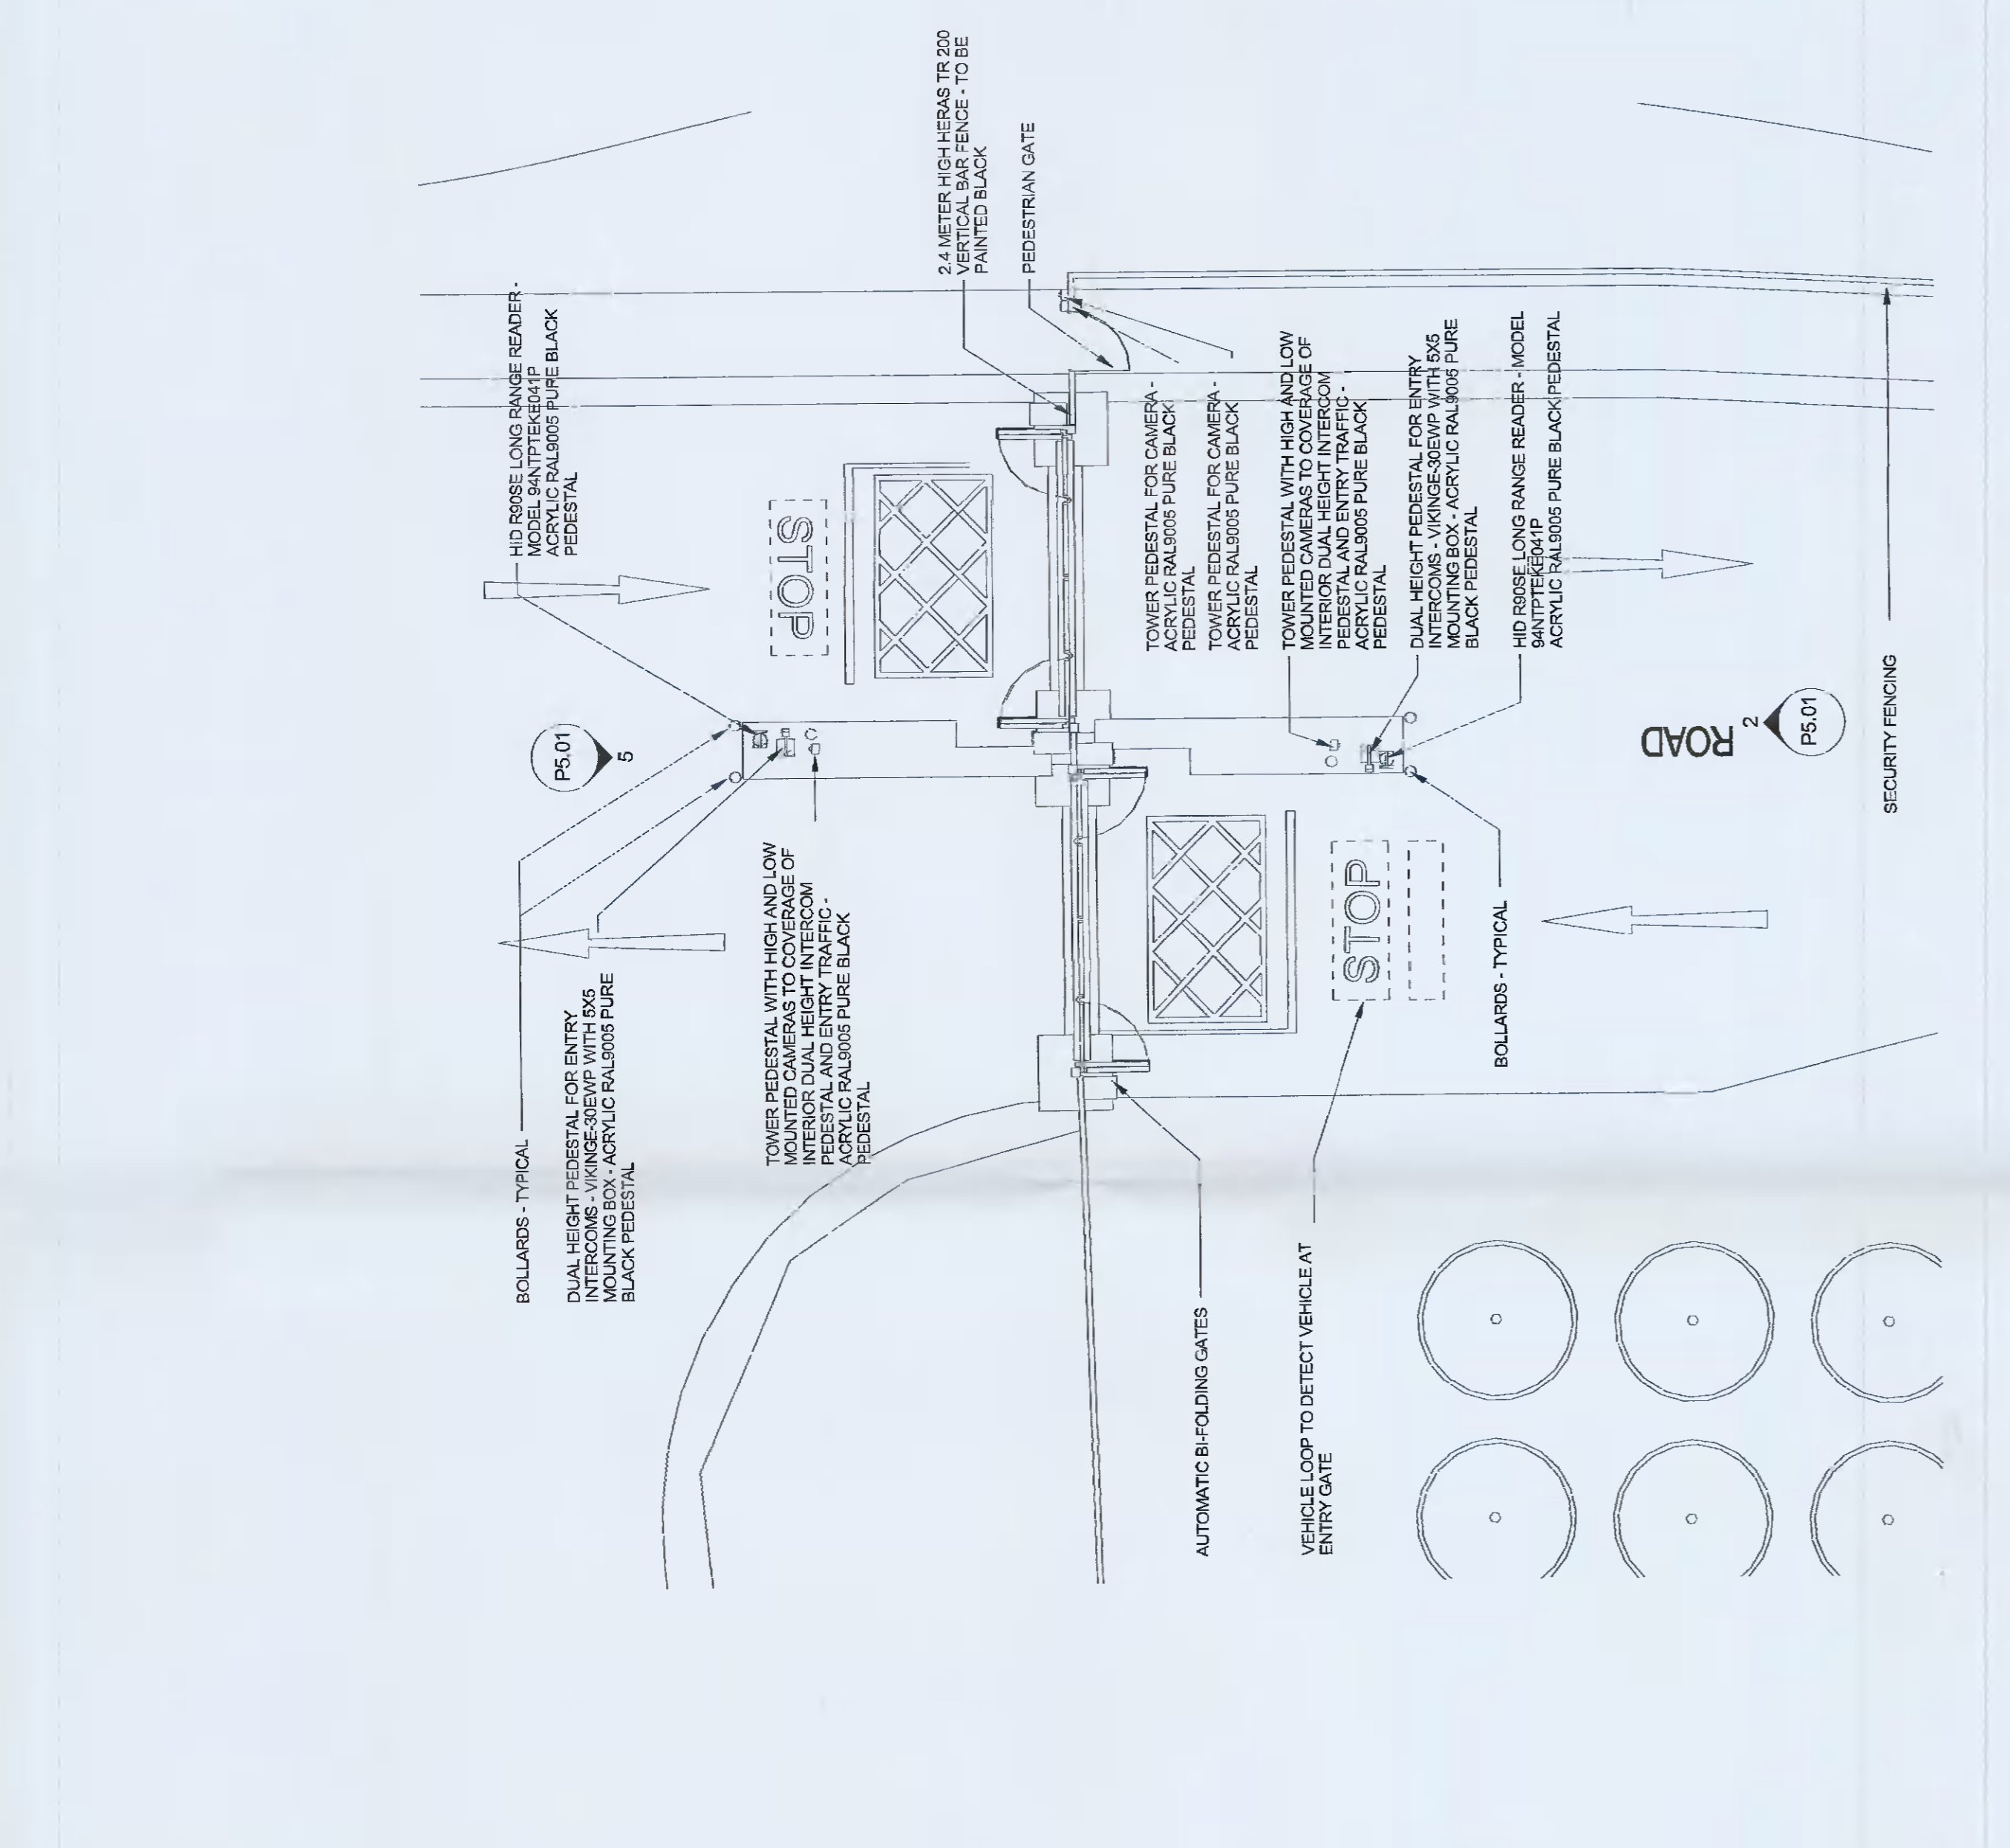


SECURITY GATE DUB04 - PLAN
 SCALE: 1:100

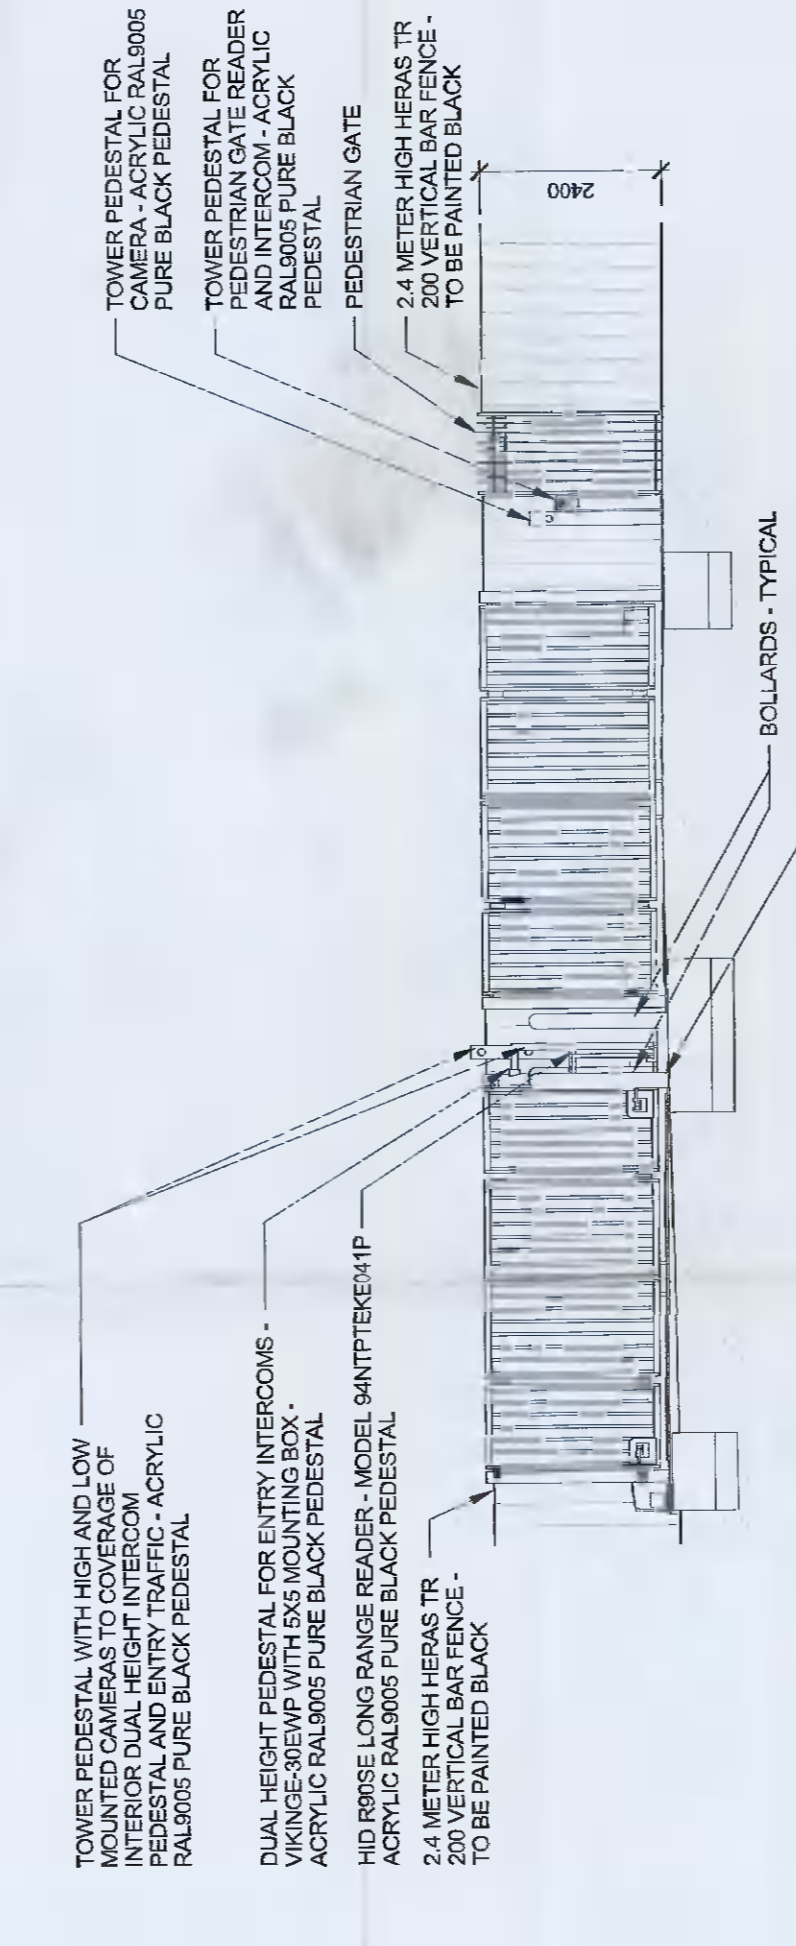


SECURITY GATE DUB05 - FRONT ELEVATION
 SCALE: 1:100

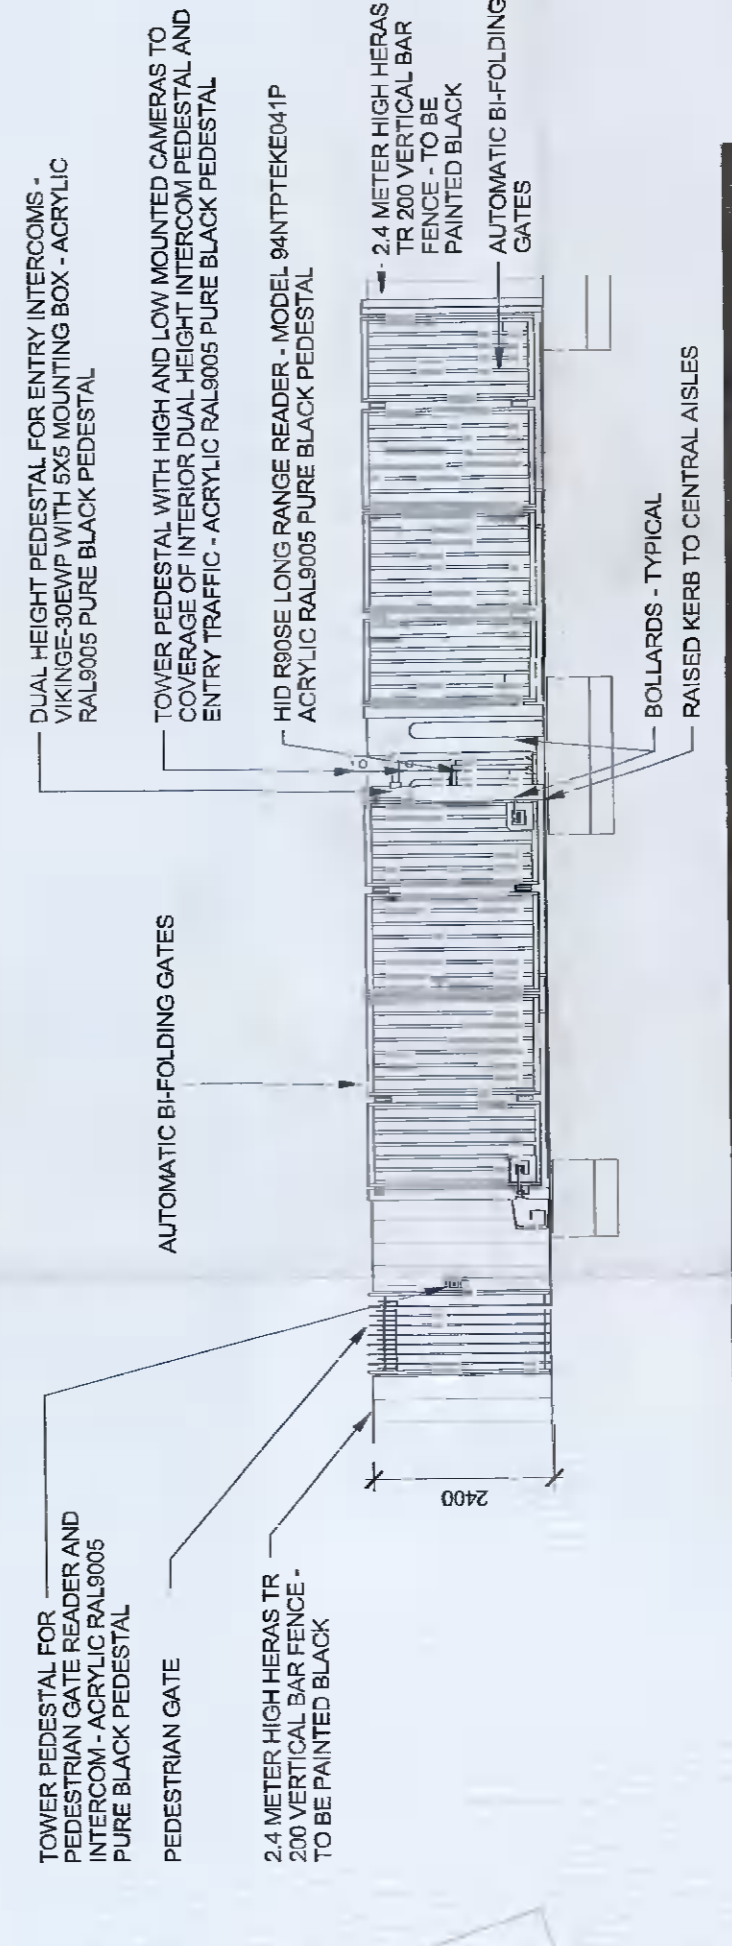

SECURITY GATE DUB05 - REAR ELEVATION
 SCALE: 1:100

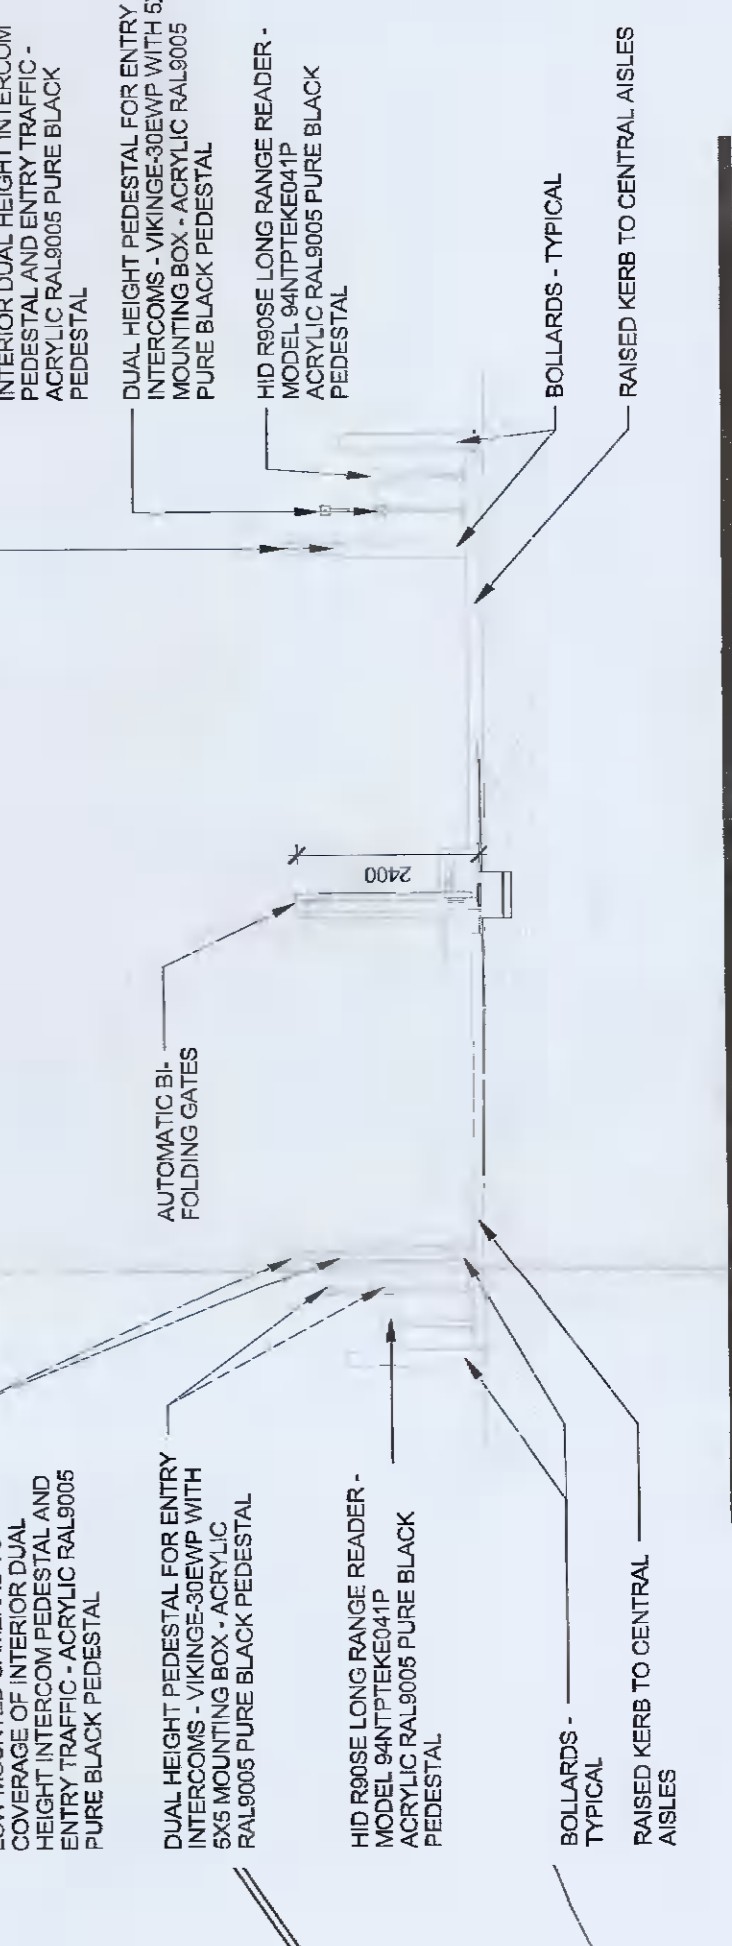


SECURITY GATE DUB05 - SECTION
 SCALE: 1:100

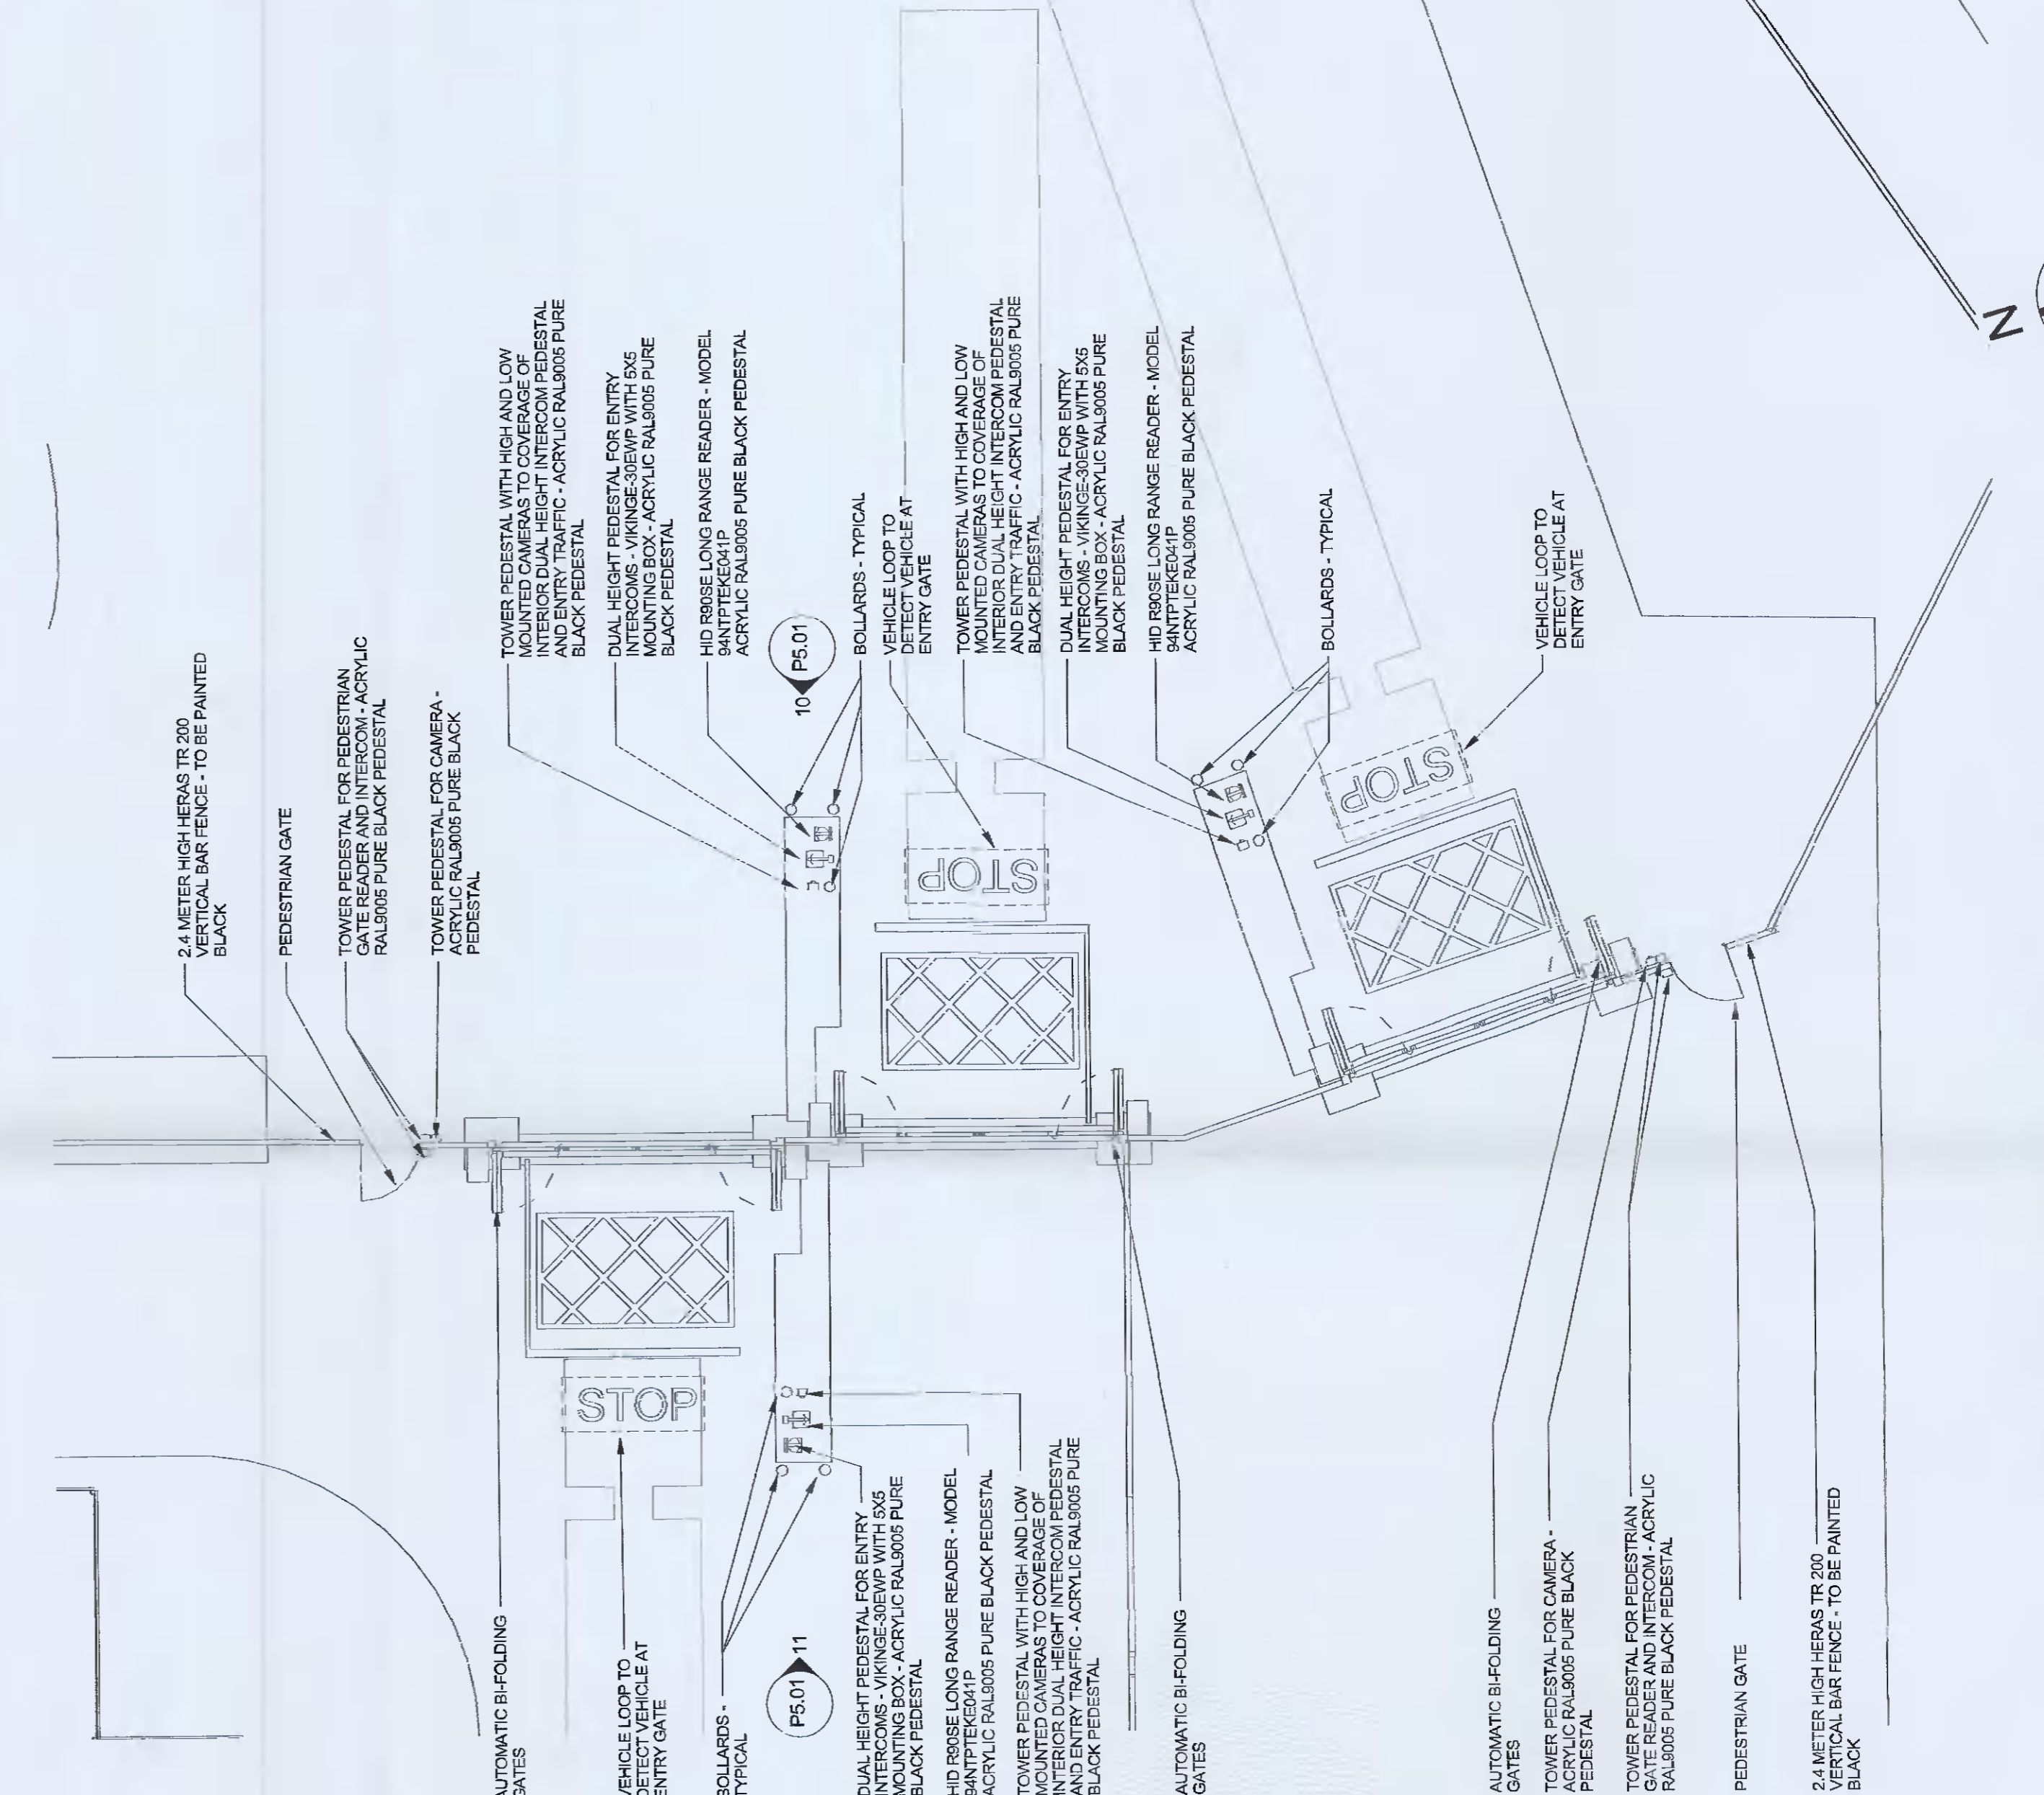


SECURITY GATE DUB05 - PLAN
 SCALE: 1:100



PROPOSED SITE ACCESS
 SCALE: 1:600

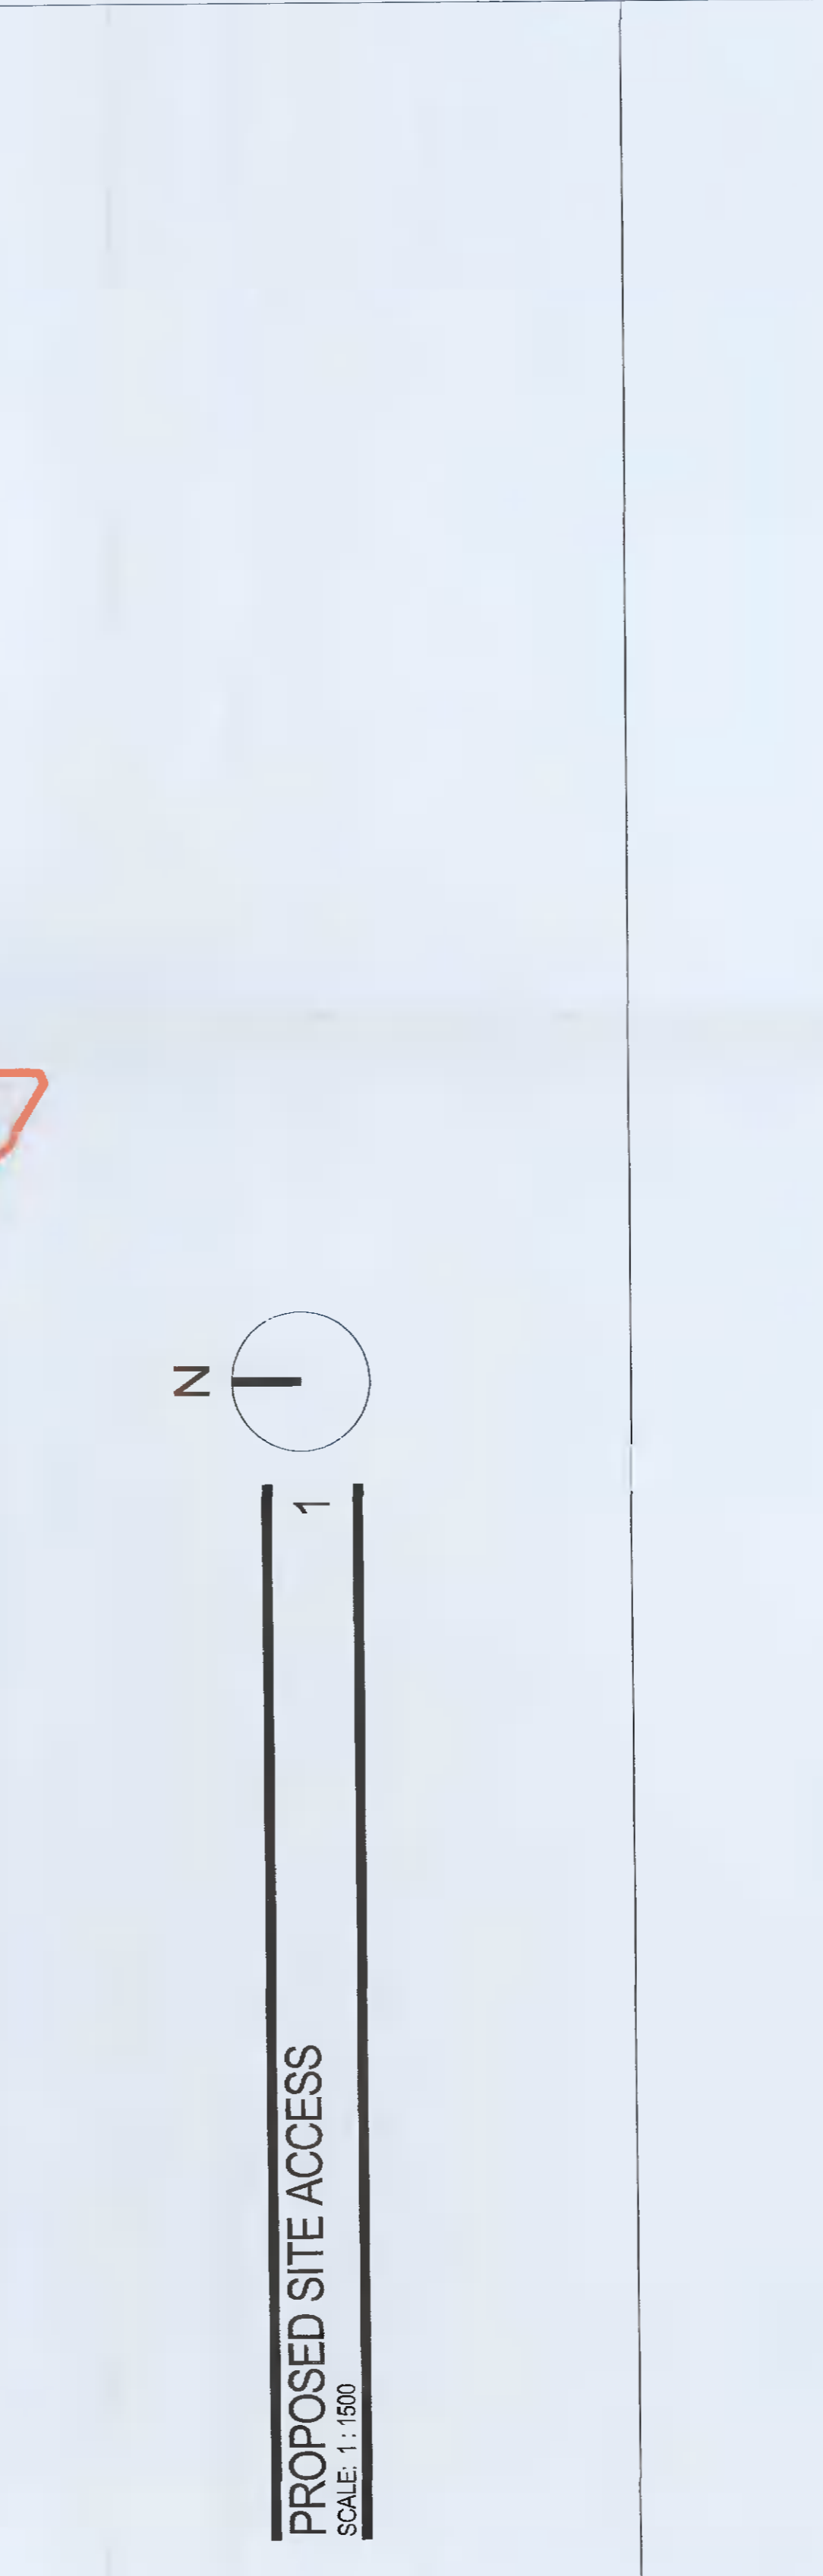

SECURITY FENCING - SECTION
 SCALE: 1:50

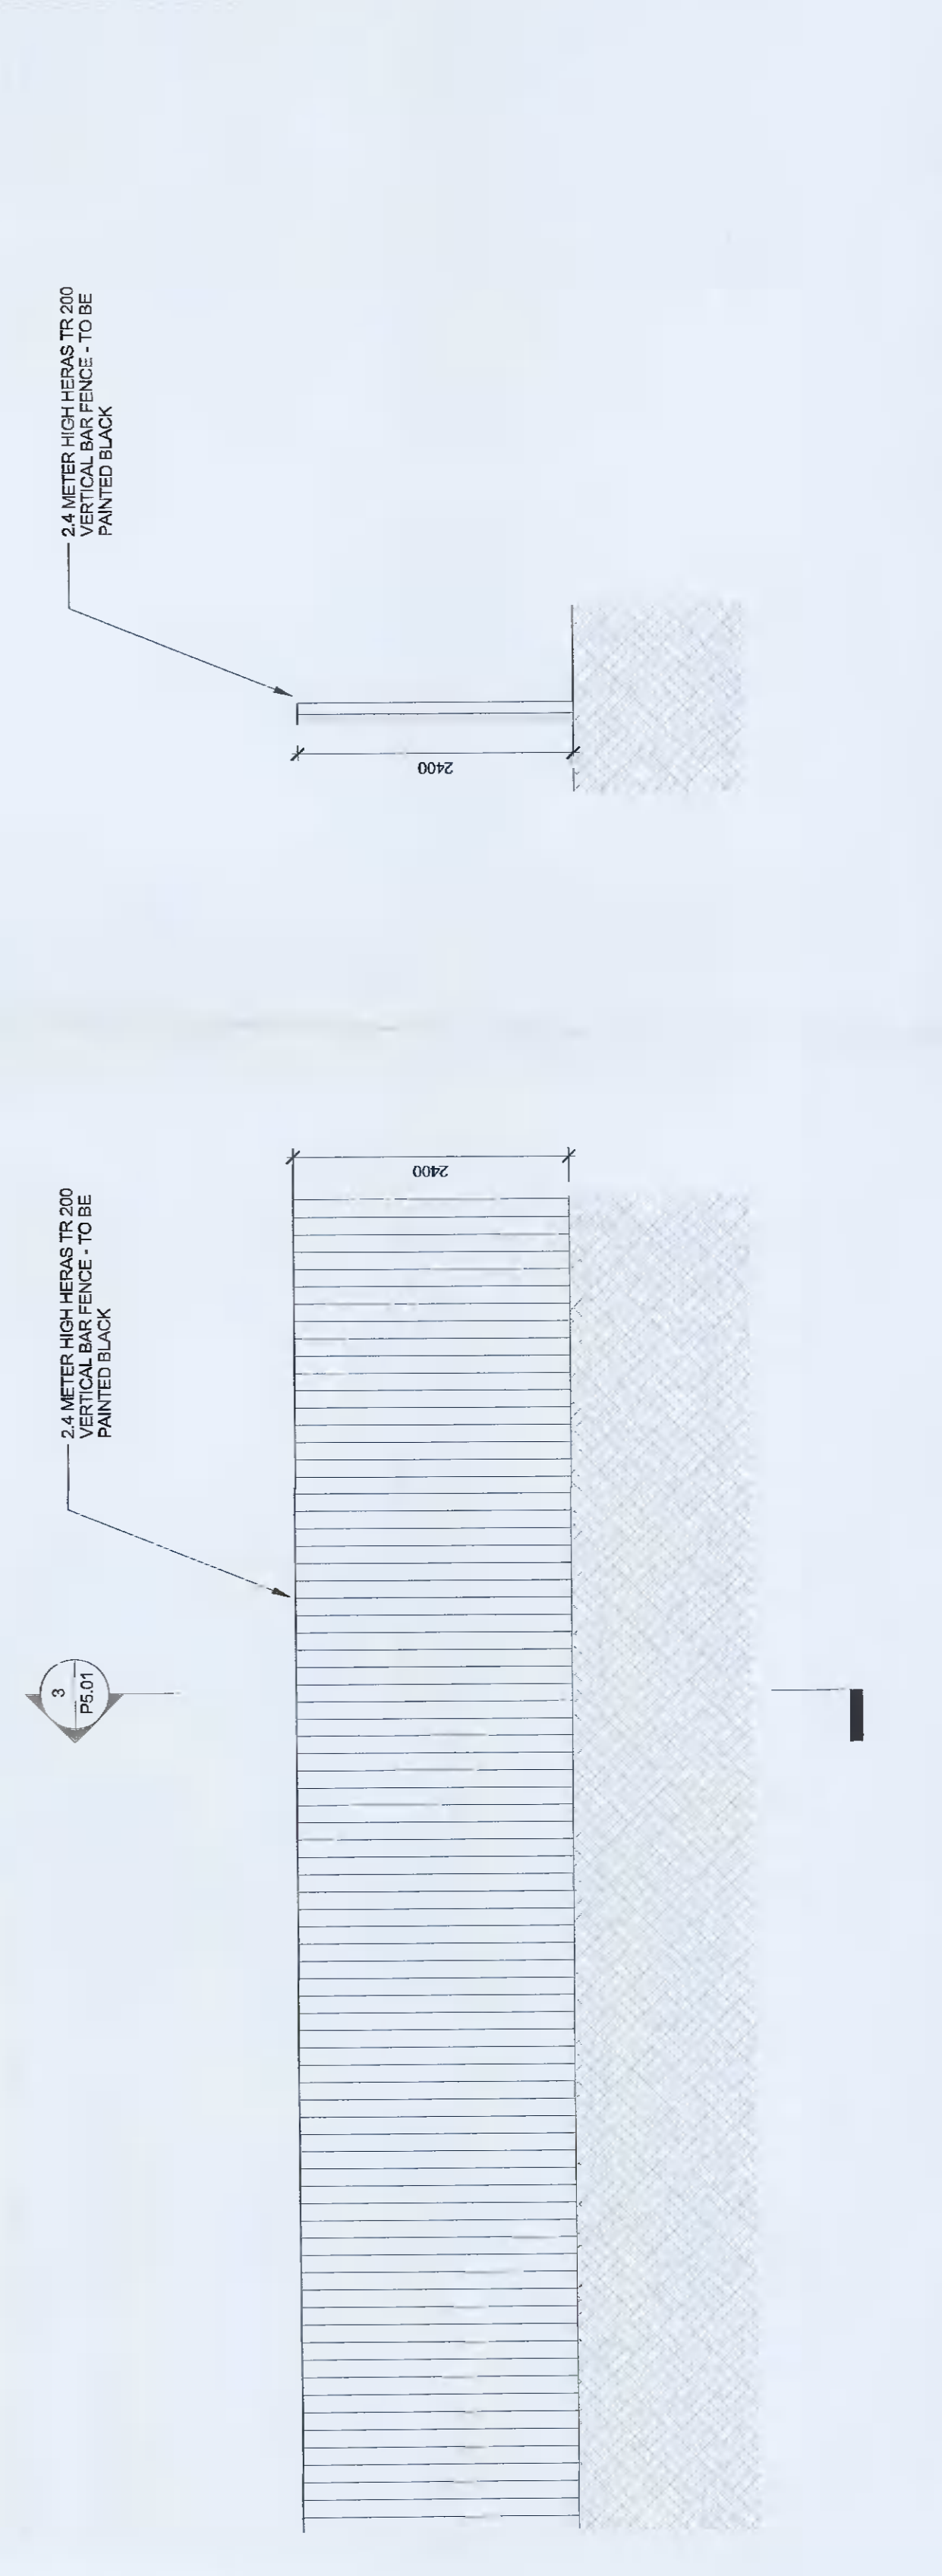

SECURITY FENCING - ELEVATION
 SCALE: 1:50

| REV | DATE | DESCRIPTION | BY | CHK | APP |
|-----|------|-------------|----|-----|-----|
| | | | | | |

| | |
|-------------------------------|-----------------------------|
| ISSUED FOR PLANNING APPROVAL | |
| EPC/EDGE COMMEX INC. | |
| PROJECT: EDDUB05 | |
| DRAWING: PROPOSED SITE ACCESS | |
| PROJECT NUMBER: 890801 | DATE: 17/03/2024 |
| SCALE: As Issued | DRAWN/CHECKED: Adam Chesser |
| STATUS CODE: A1 | DRAWING NUMBER: PE 01 |
| DESIGNER: Henry J Lyons | REVISION: ROSSON |