



**LEGEND**

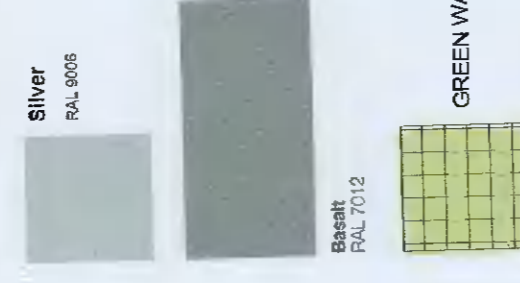

REFER TO LANDSCAPING PLAN FOR FURTHER DETAILS

**LEGEND**

POWER GENERATION PLANT

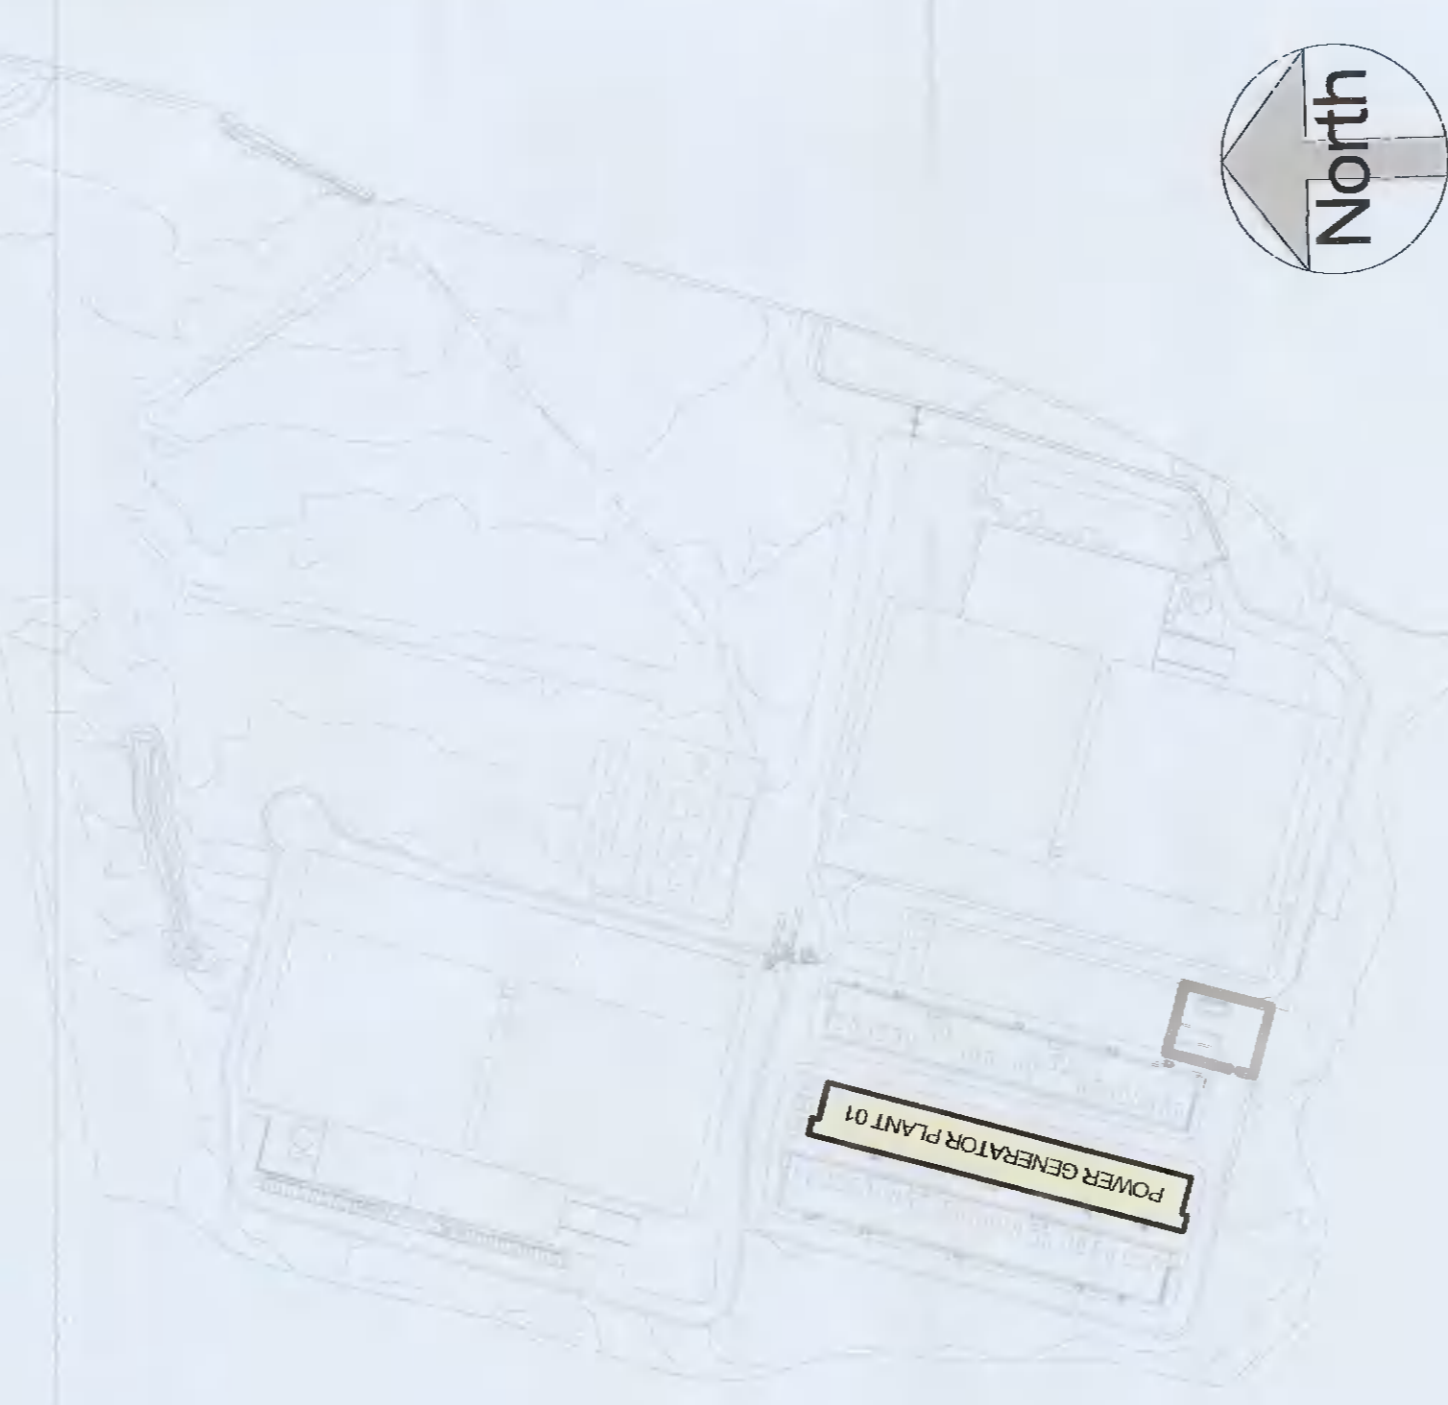

| REV | DATE | DESCRIPTION | BY | CHK |
|-----|------|-------------|----|-----|
|     |      |             |    |     |
|     |      |             |    |     |
ISSUED FOR PLANNING APPROVAL

STATUS: CODE REVISION

CURRY  
EdgeCommX Inc.


PROJECT  
ECC00806

DRAWING  
PROPOSED POWER GENERATION PLANT 01 - ELEVATIONS


| PROJECT NUMBER | DATE    |
|----------------|---------|
| 00001          | 1/20/21 |

| DRAWING NO. | DRAWN/CHECKED | REVISION |
|-------------|---------------|----------|
| AN 1000001  | AJAY CHANDER  |          |


| STATUS CODE | DRAWING NUMBER    |
|-------------|-------------------|
| A1          | ECC008-LL-A-PR-02 |

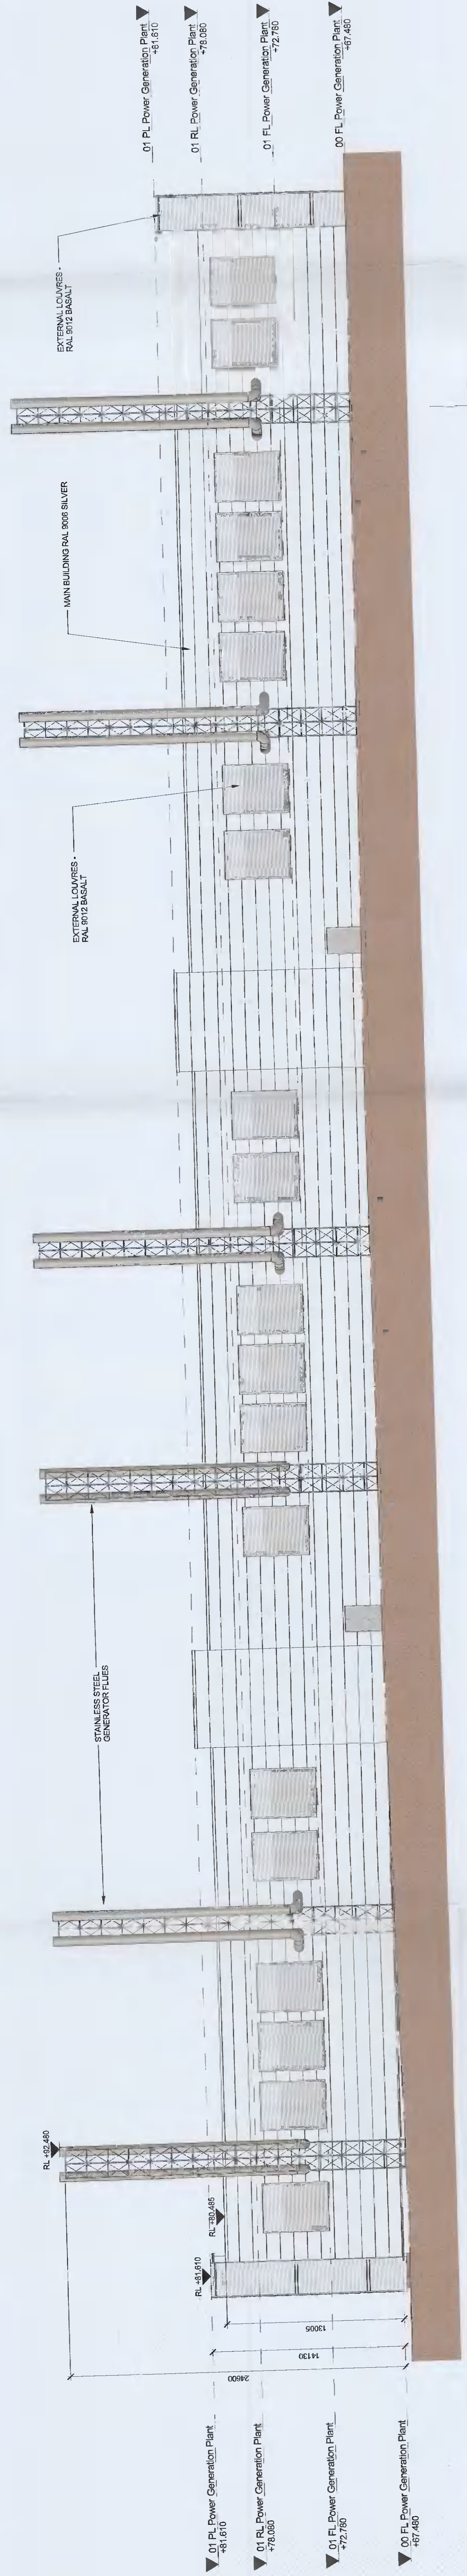


**POWER GENERATION PLANT 01 - WEST ELEVATION 4**  
SCALE: 1:200

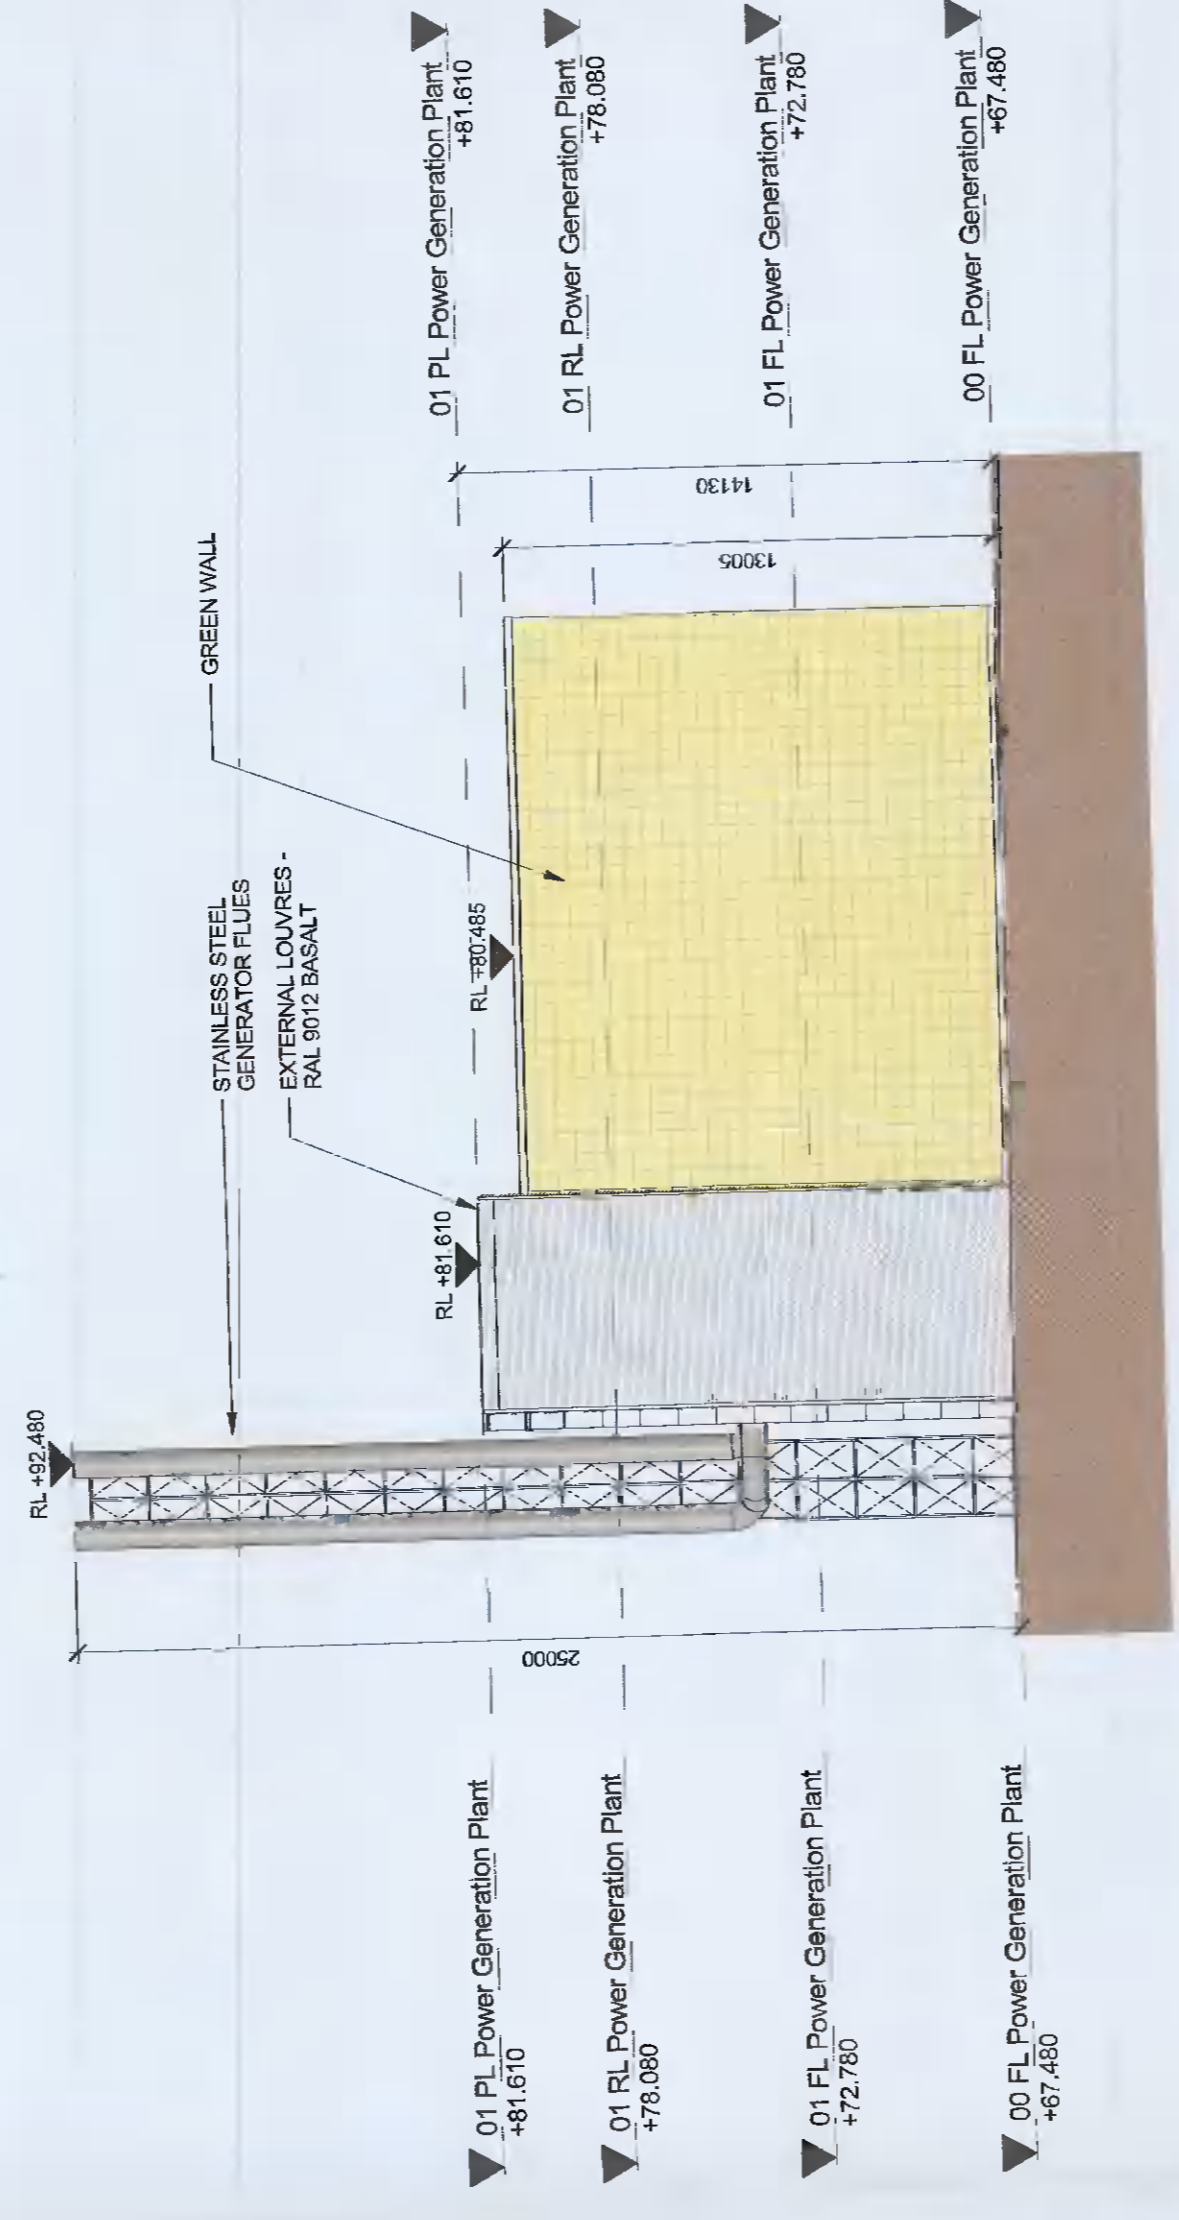

**POWER GENERATION PLANT 01 - SOUTH ELEVATION 3**  
SCALE: 1:200

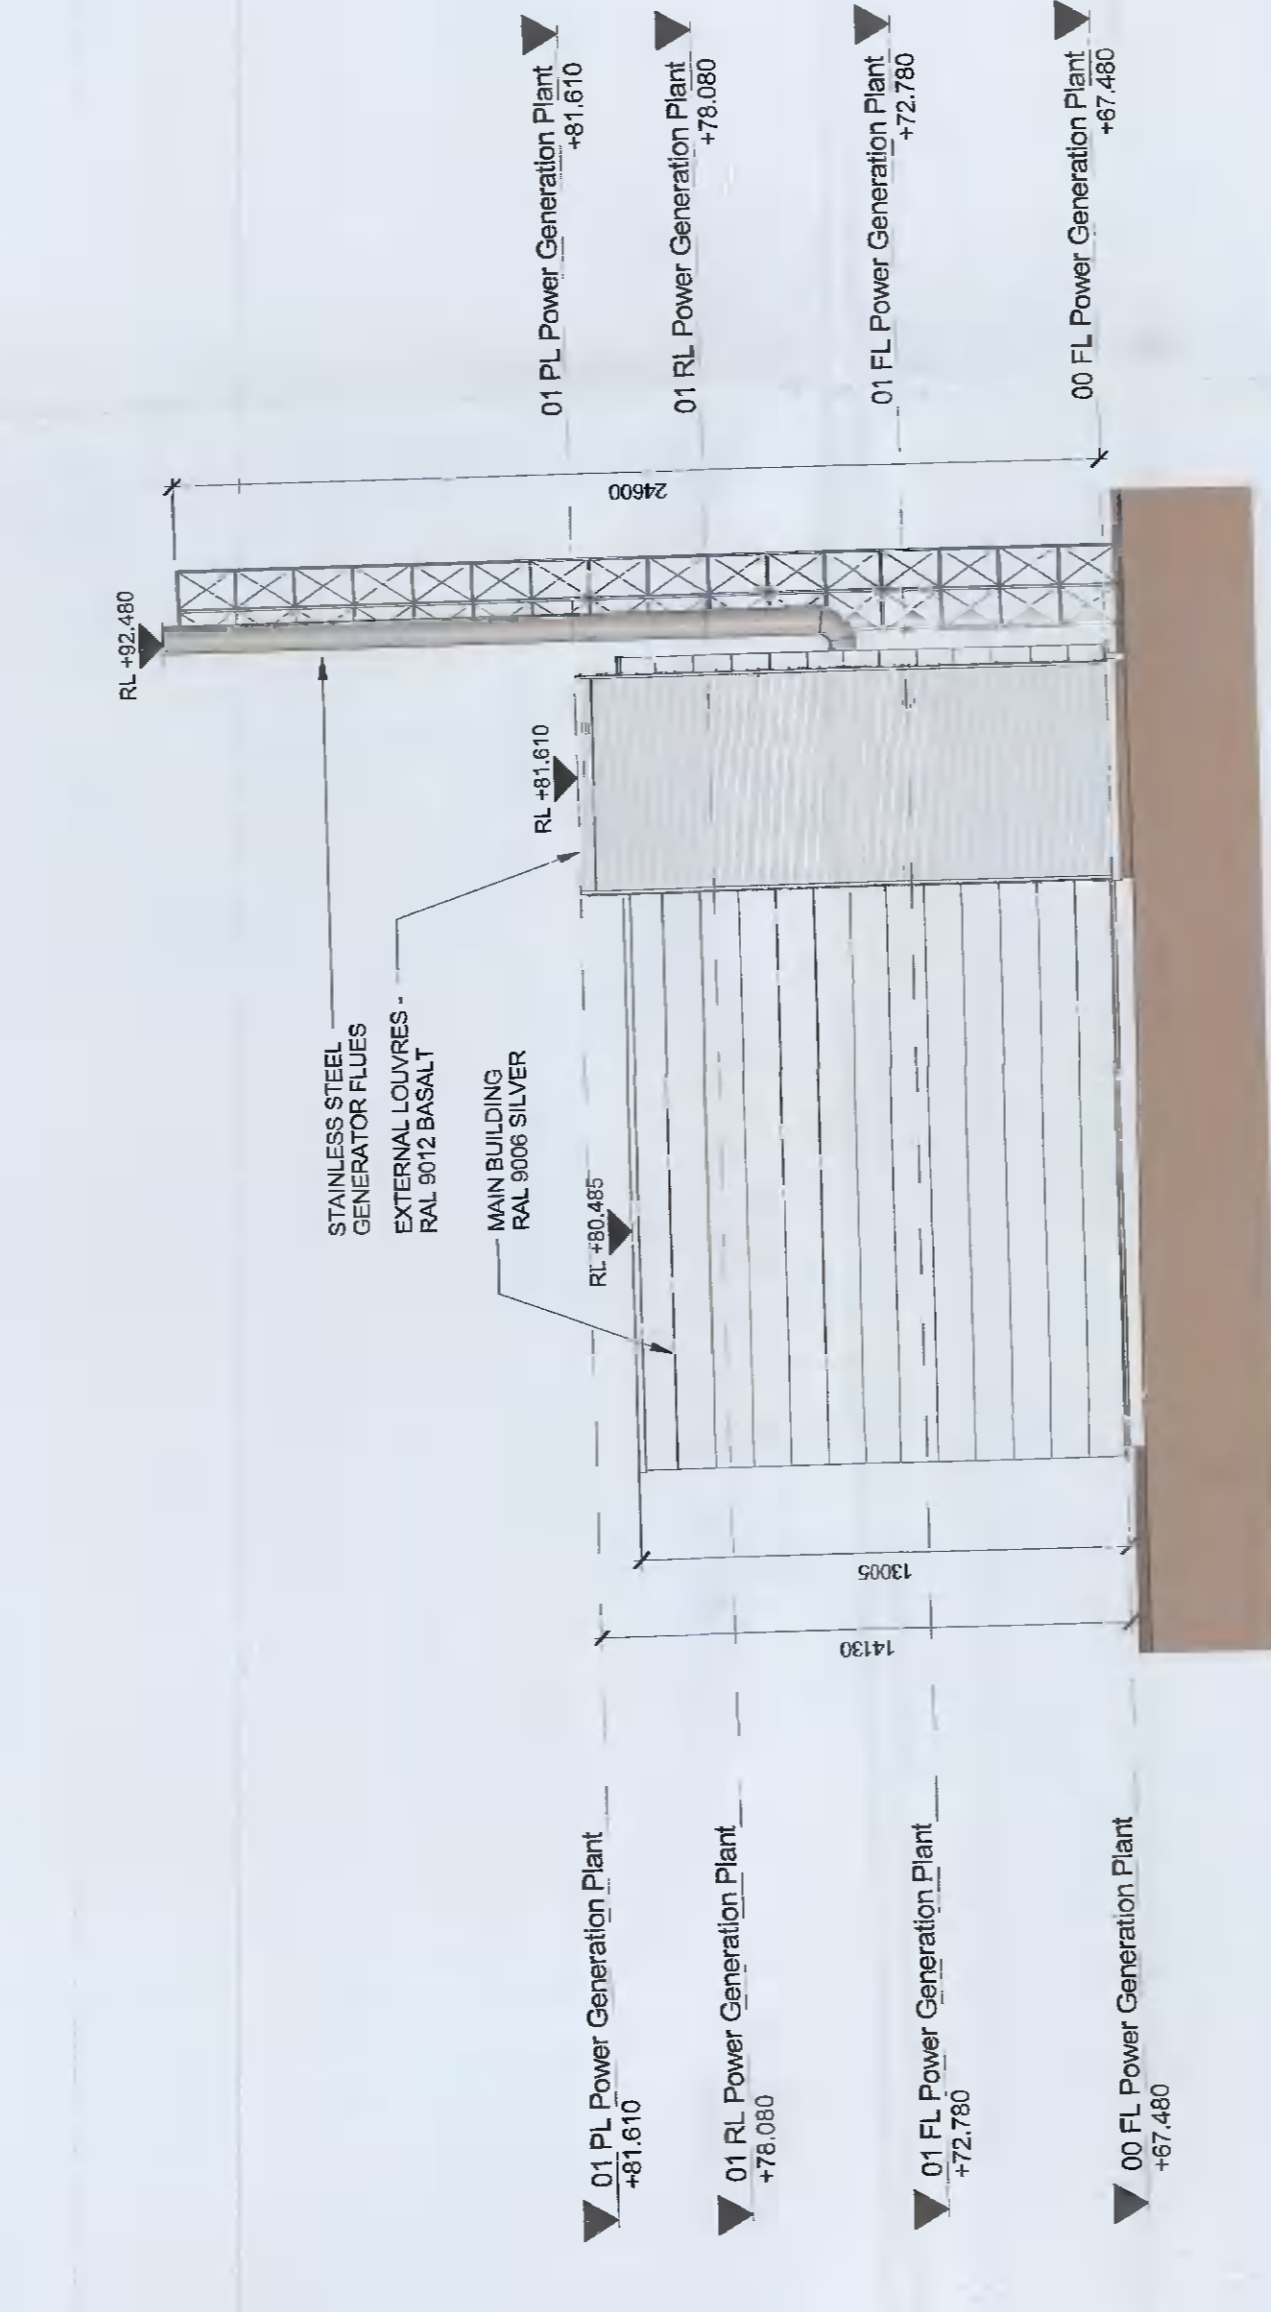

**POWER GENERATION PLANT 01 - NORTH ELEVATION 2**  
SCALE: 1:200

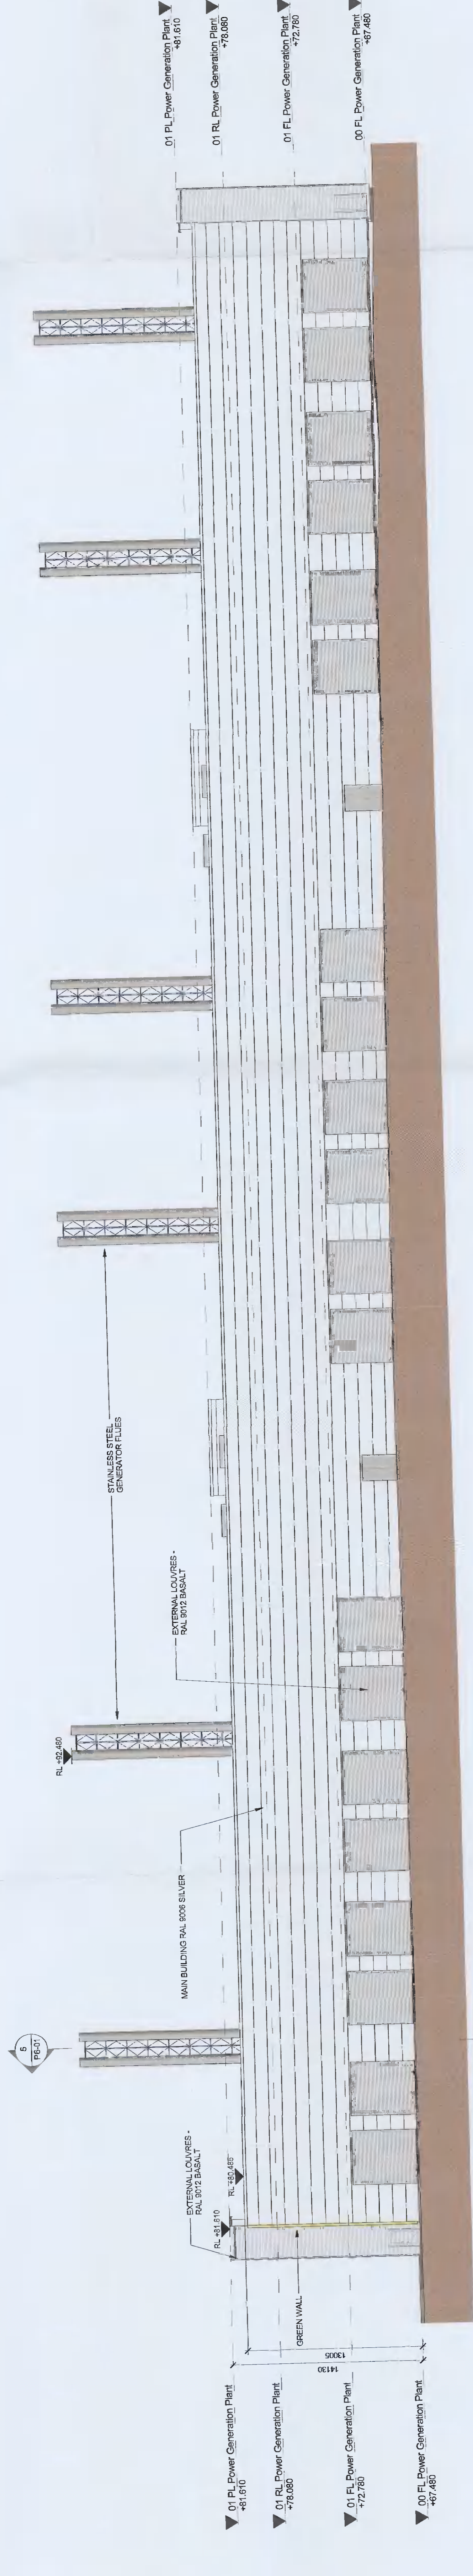

**POWER GENERATION PLANT 01 - EAST ELEVATION 1**  
SCALE: 1:200