


LEGEND

Blue
 Red
 Green Wall
 Green Wall

REFER TO LANDSCAPE PLAN FOR FURTHER DETAILS

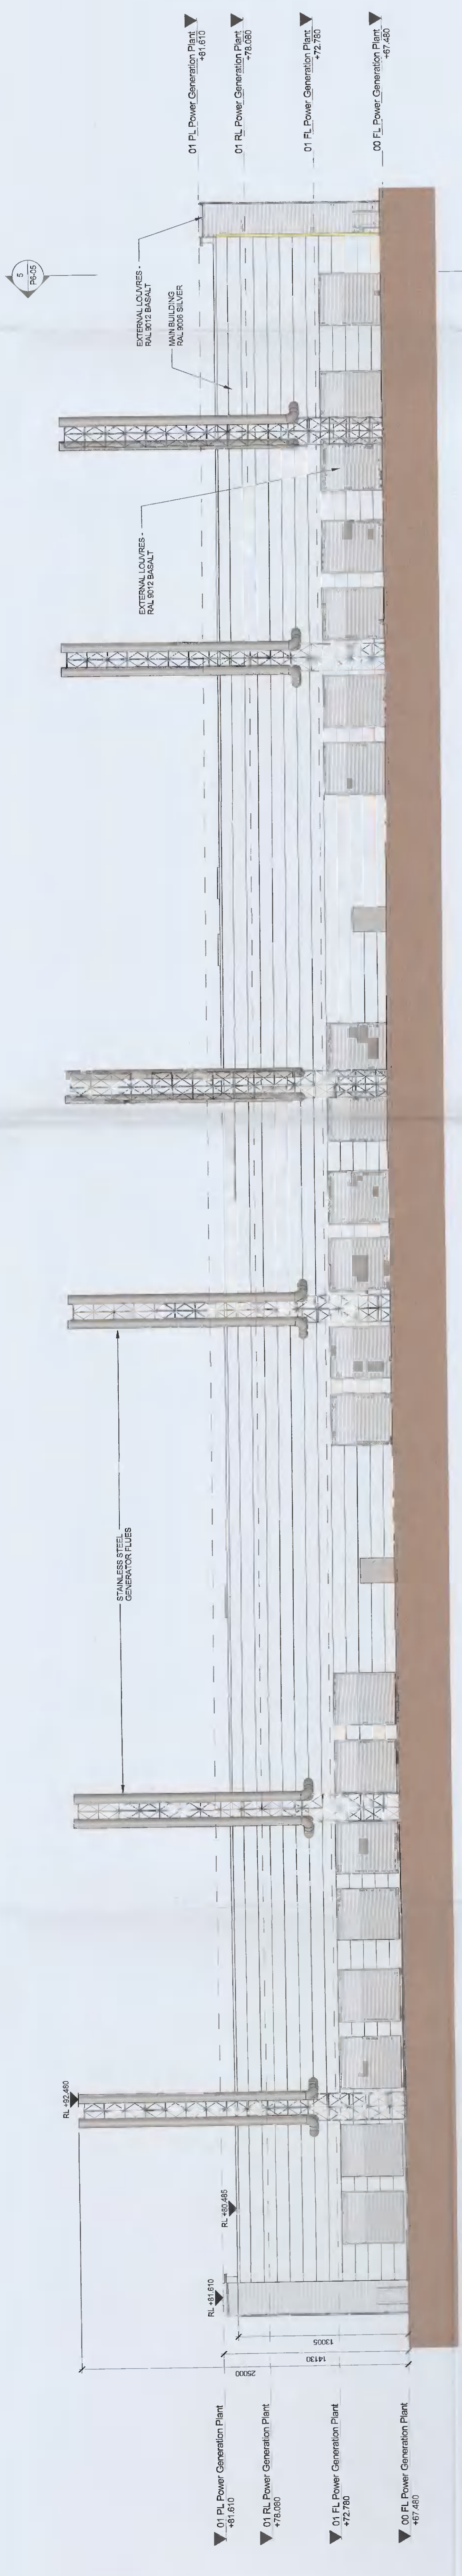


POWER GENERATION PLANT 03 - WEST ELEVATION 1
 SCALE: 1:200

LEGEND


POWER GENERATION PLANT



POWER GENERATION PLANT 03 - NORTH ELEVATION2
 SCALE: 1:200

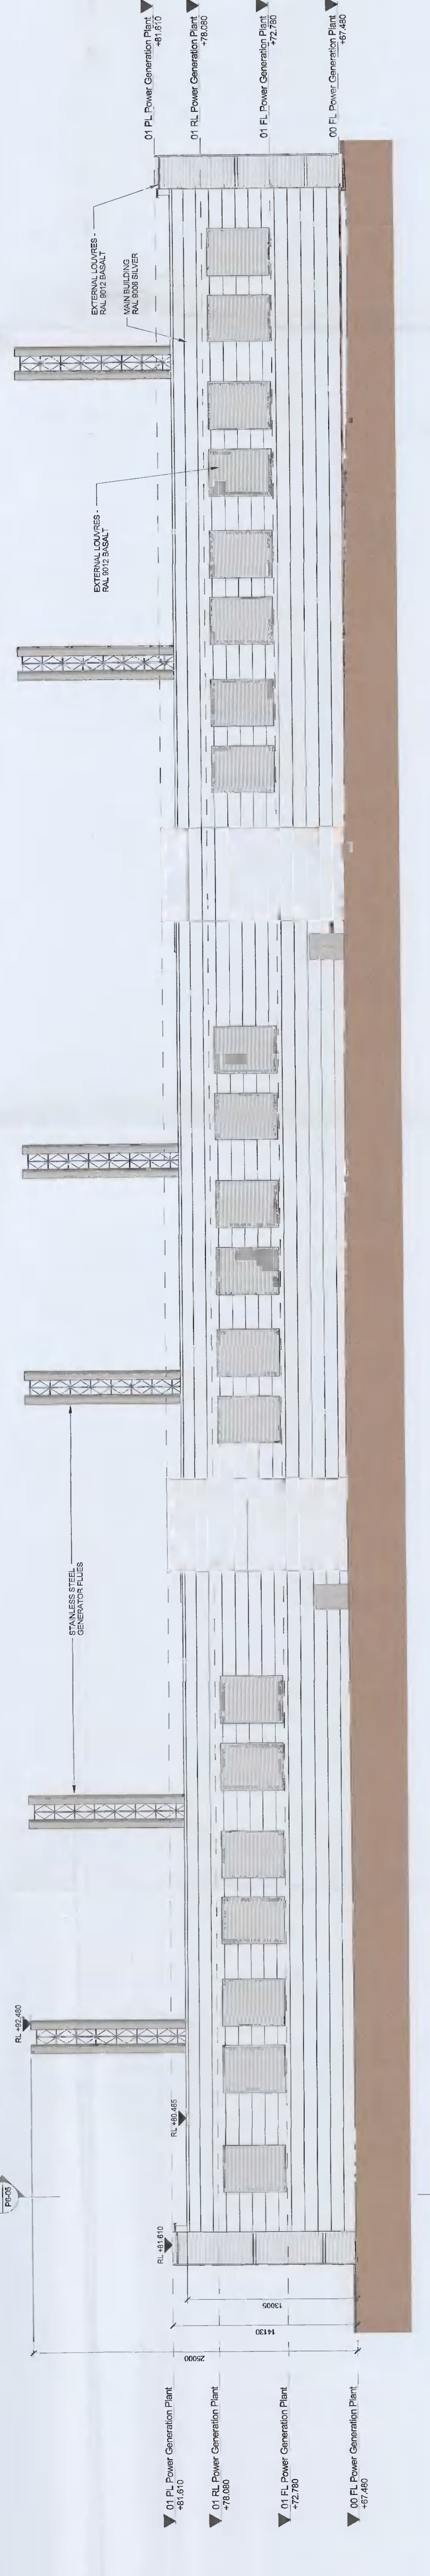

POWER GENERATION PLANT 03 - EAST ELEVATION 4
 SCALE: 1:200

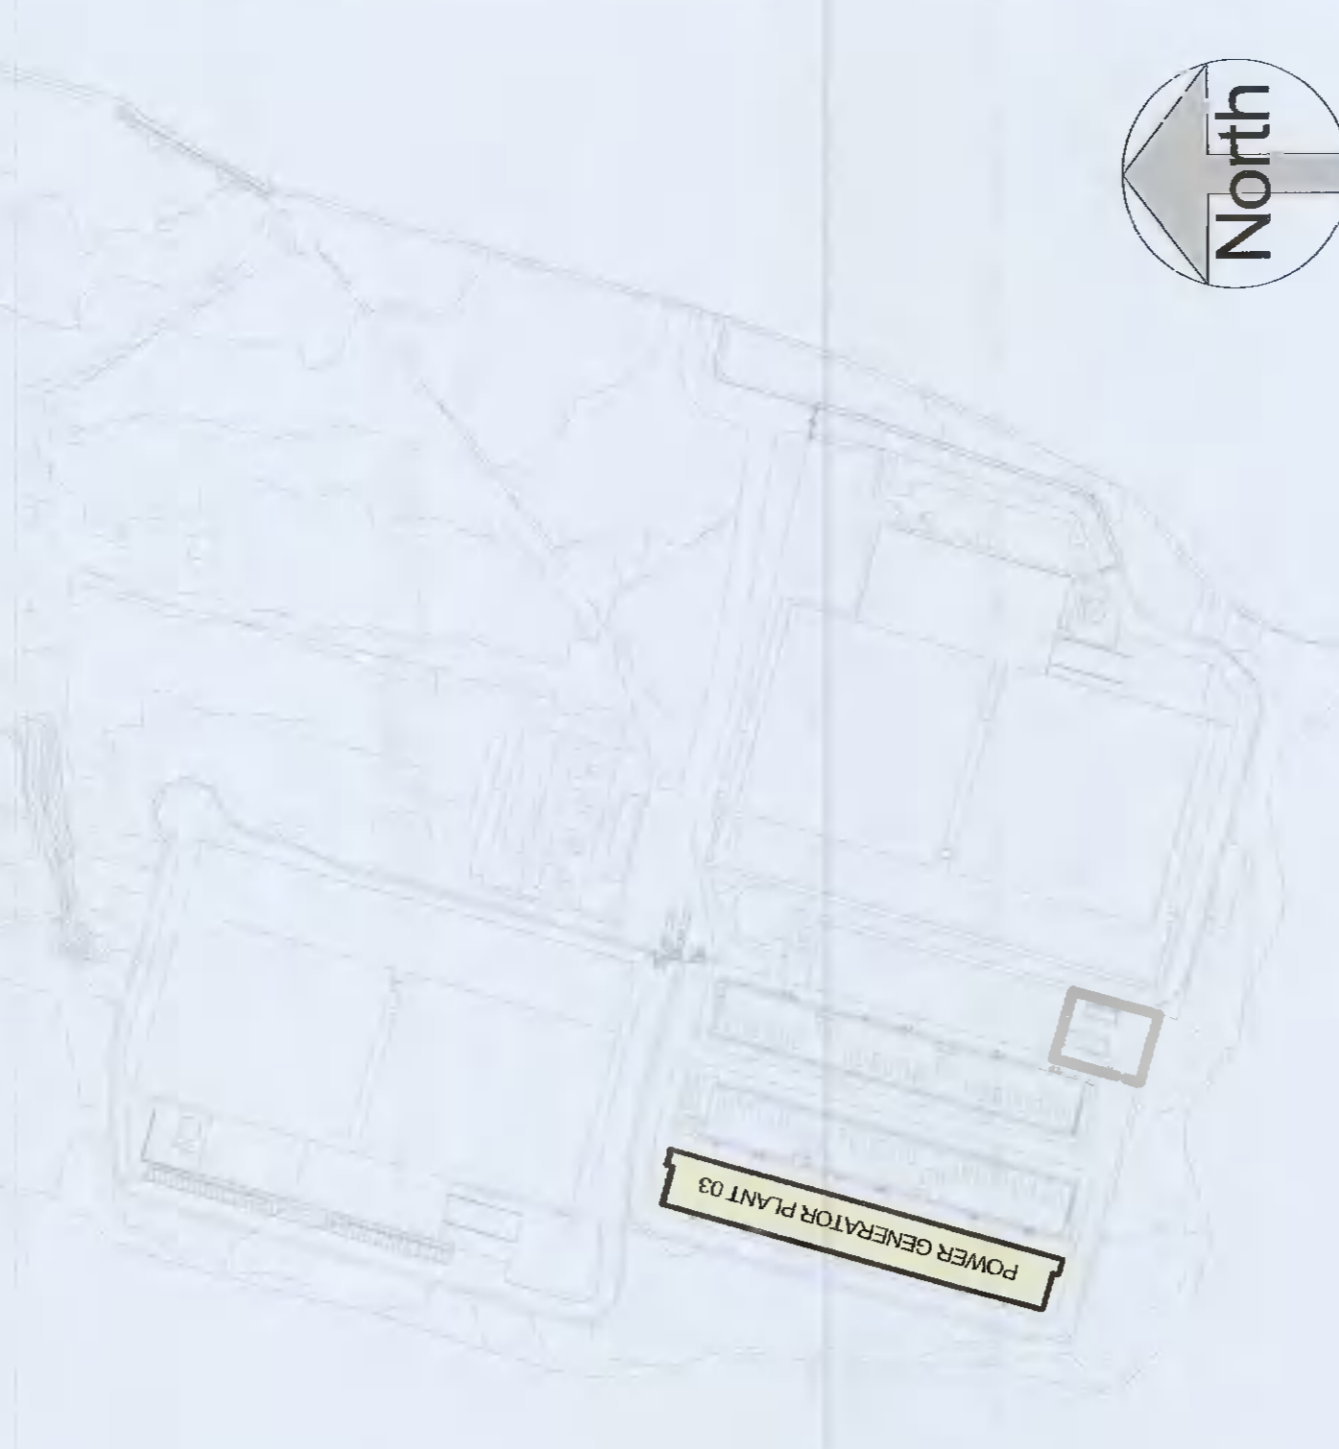

REV	DATE	DESCRIPTION	CON	BY

ISSUED FOR PLANNING APPROVAL

STATUS CONSULTATION
 CLIENT: EdgeConnex, Inc.
 PROJECT: EDDUBUIS

DRAWING: PROPOSED POWER GENERATION PLANT 03 - ELEVATIONS

PROJECT NUMBER: 1081
 DATE: 08/25/2020
 SCALE: AS SHOWN
 DRAWN BY: JACOB JACOBSON
 CHECKED BY: JACOB JACOBSON
 STATE CODE: A1
 DRAWING NUMBER: EDDUB-HJL-AP-06
 REGION: REGION

Henry J Lyons
 Architect & Engineer
 20115 Katy Road
 Springtown, TX 78162
 Phone: (979) 237-2320
 Fax: (979) 237-2320