




NOTE: Refer to notes relevant to job stage.
 DESIGN: All drawings are for client's reference only and are not to be used for any other purpose.
 PLANNING: All drawings are for client's reference only and are not to be used for any other purpose.
 CONSTRUCTION: Drawings are to be used for construction purposes only and are not to be used for any other purpose.
 COPYRIGHT: All drawings are the property of Clarke & Co. and shall not be used, reproduced or derived in any way without the prior written permission of Clarke & Co. and shall be treated as confidential.

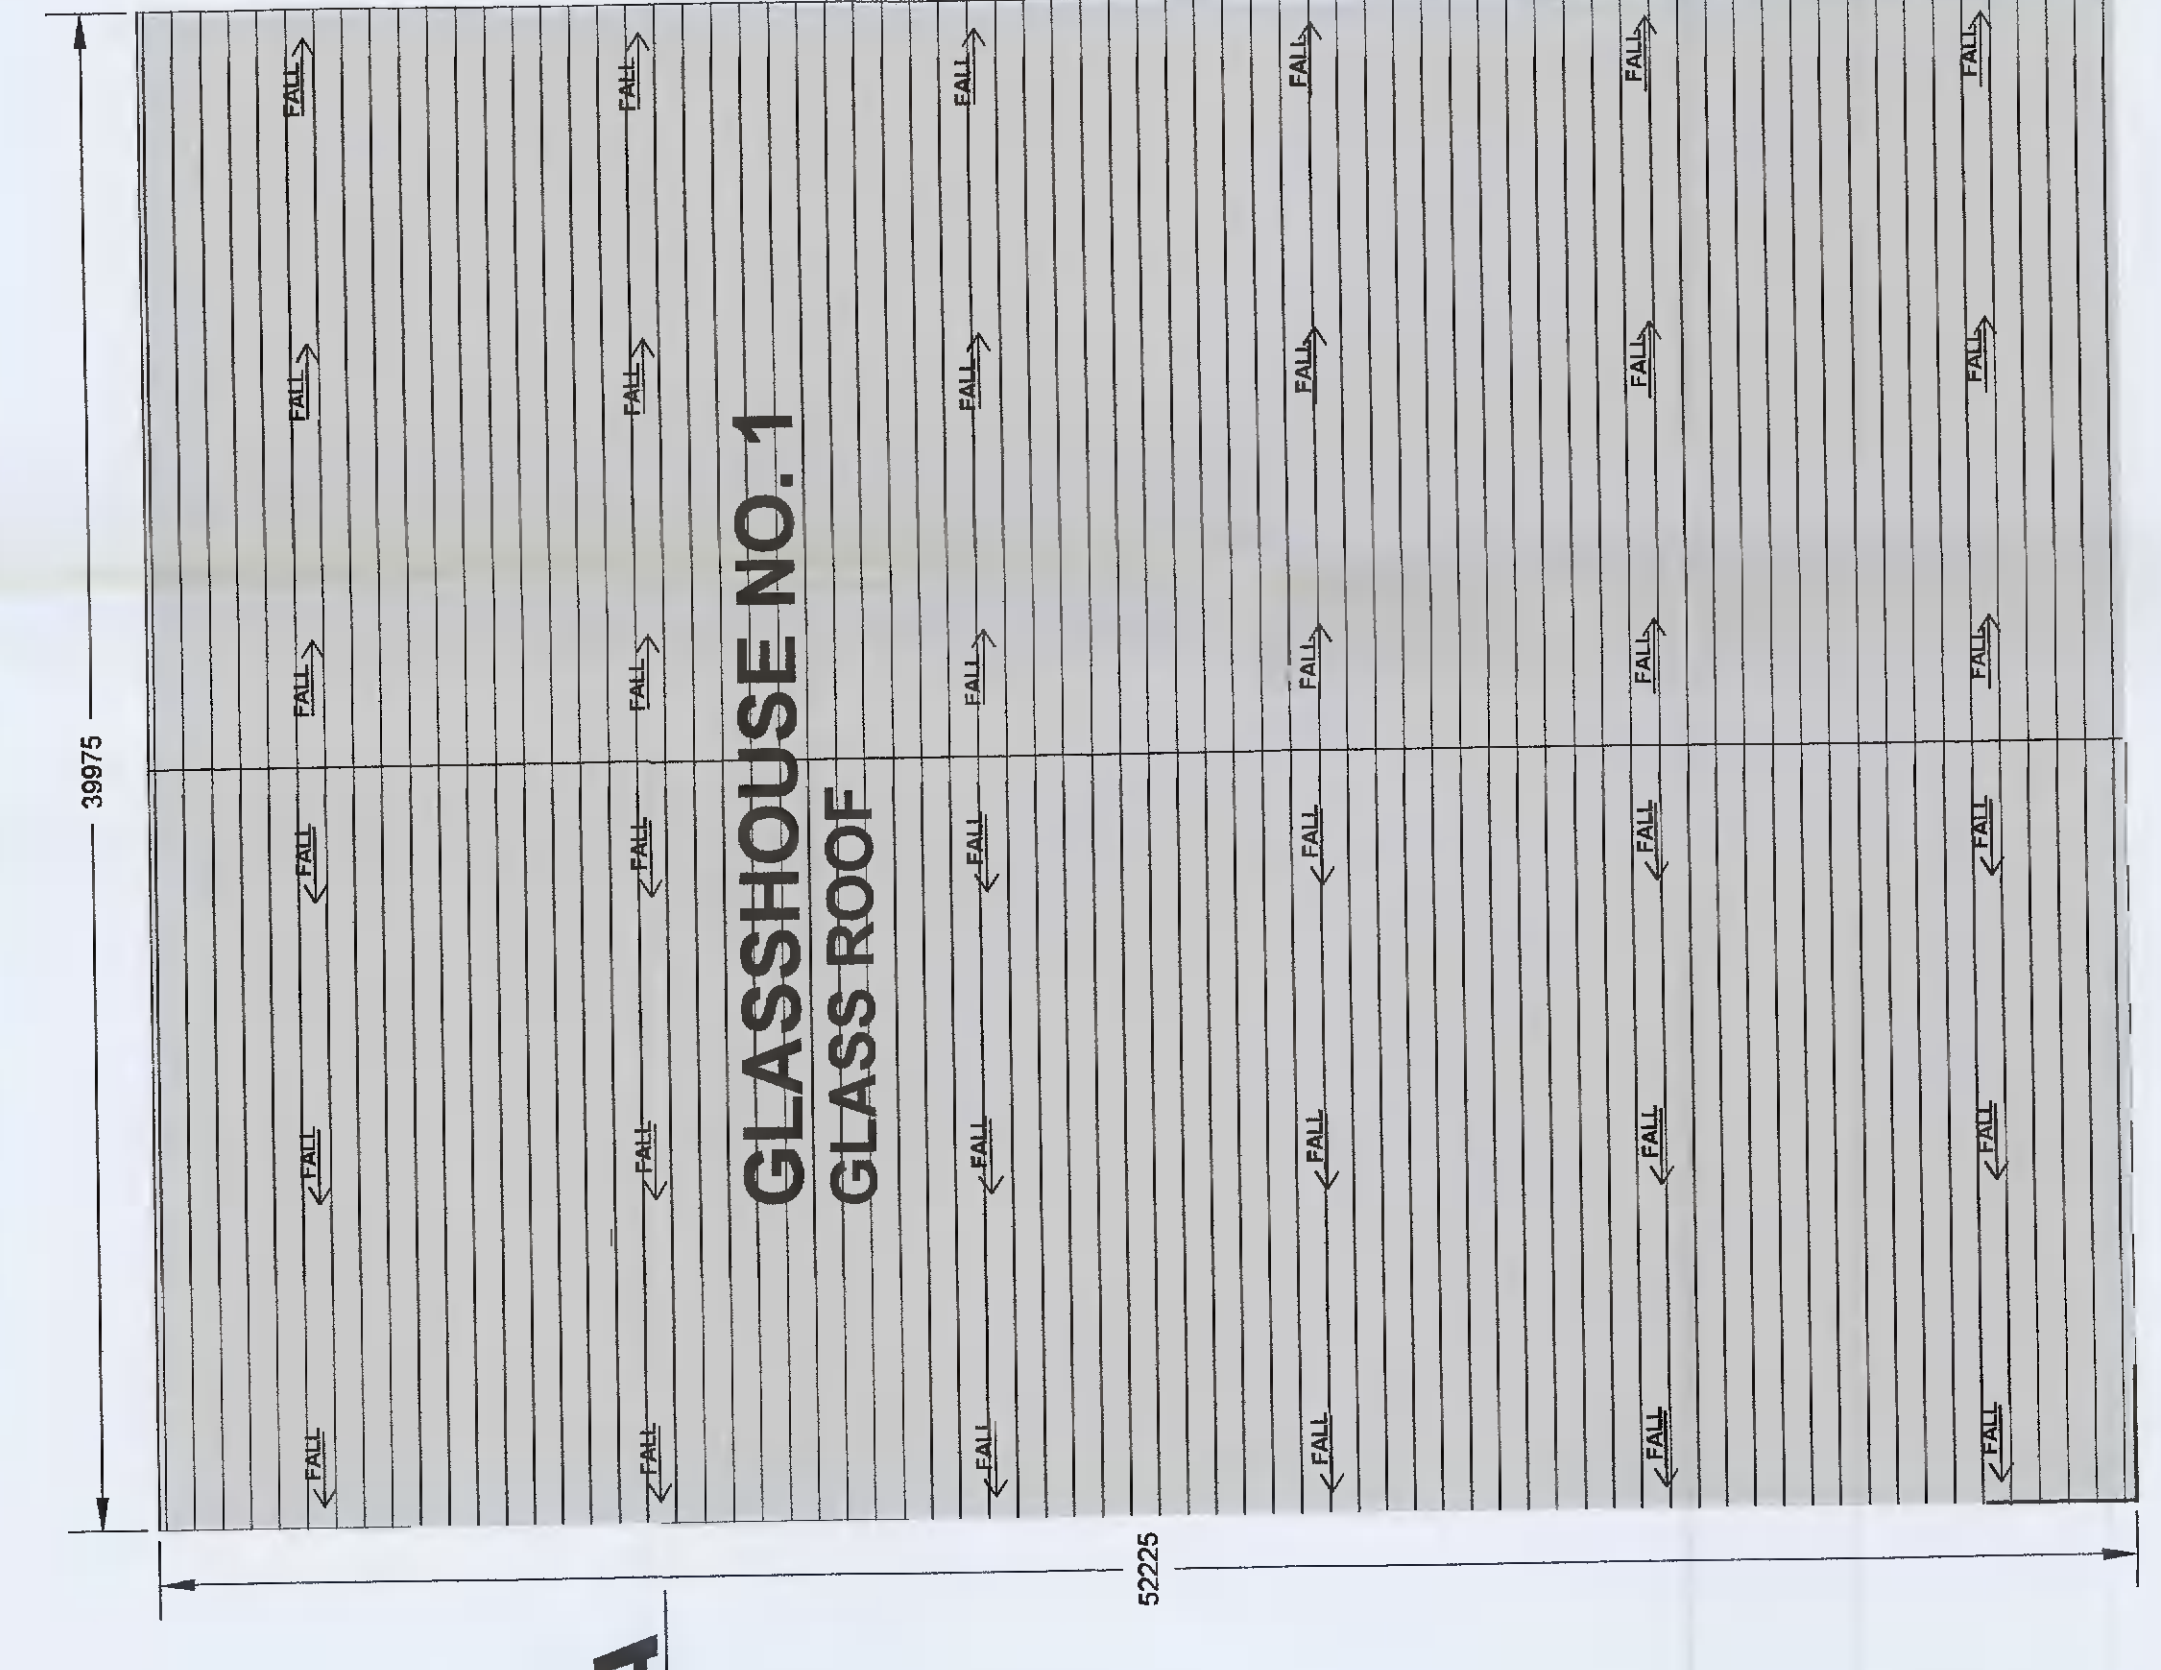

GREEN HOUSE NO.1
 ALUMINIUM FRAMED GLASS ROOF

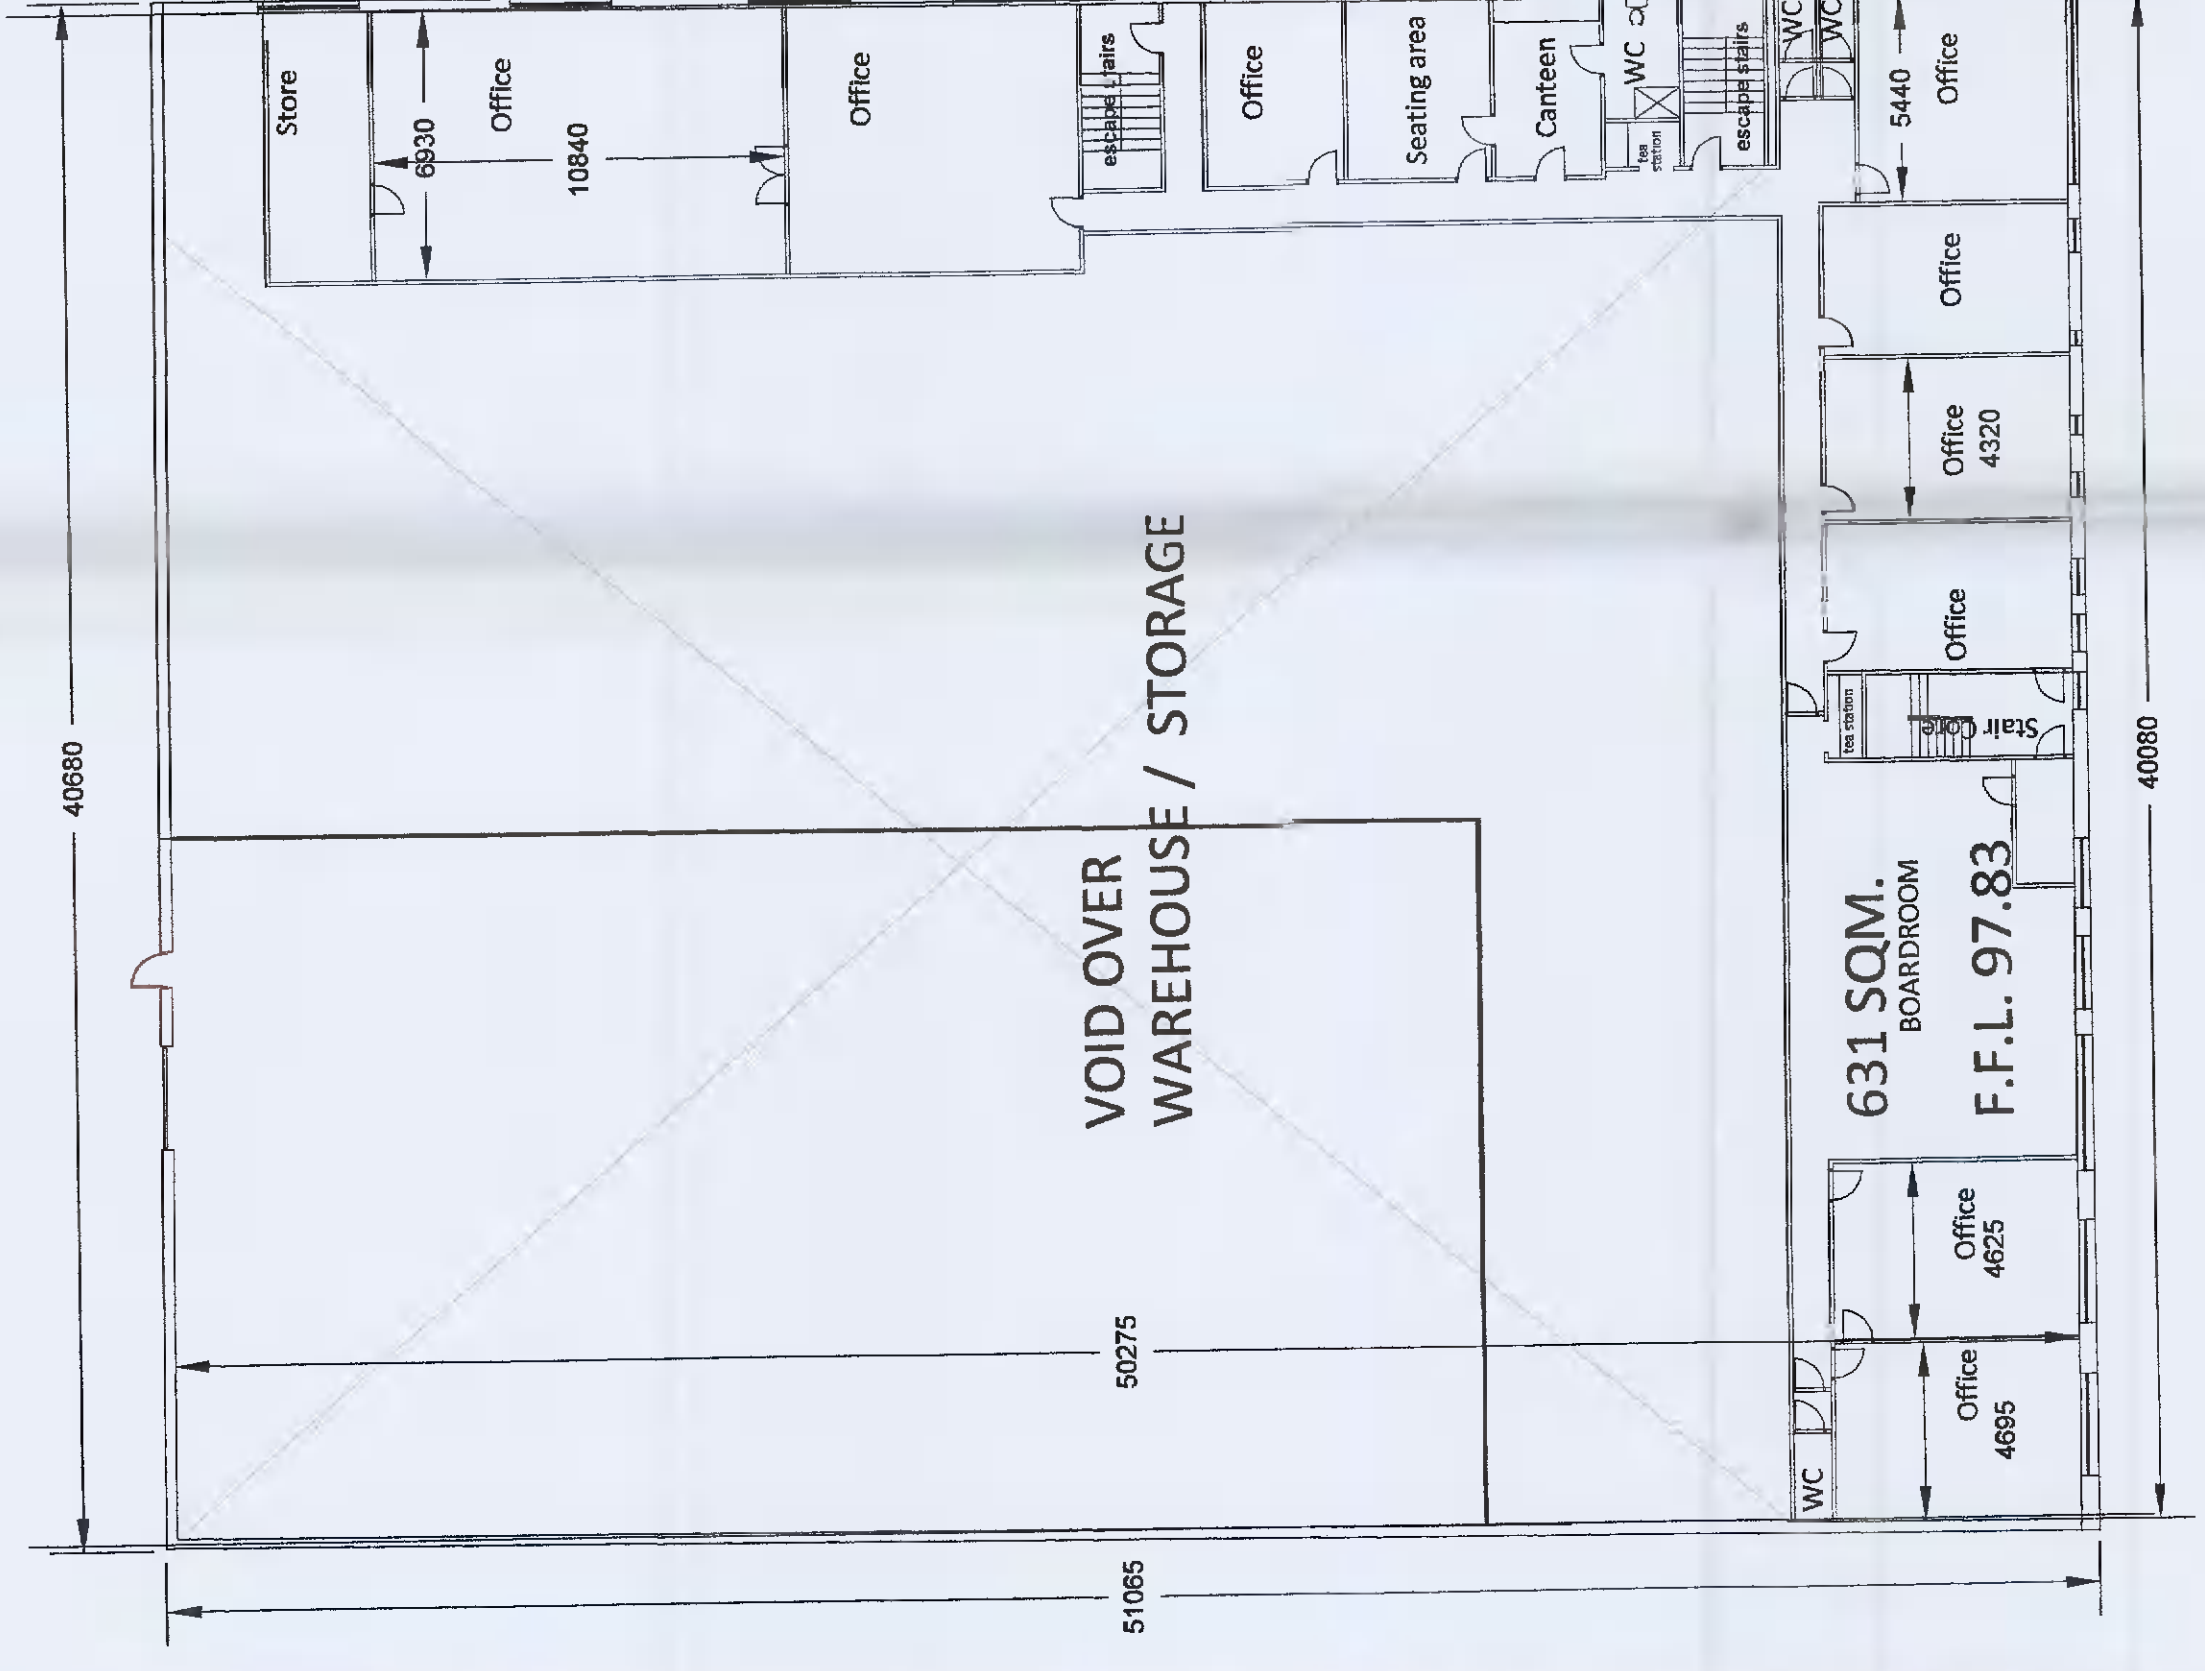

FIRST FLOOR LAYOUT
 MAIN WAREHOUSE

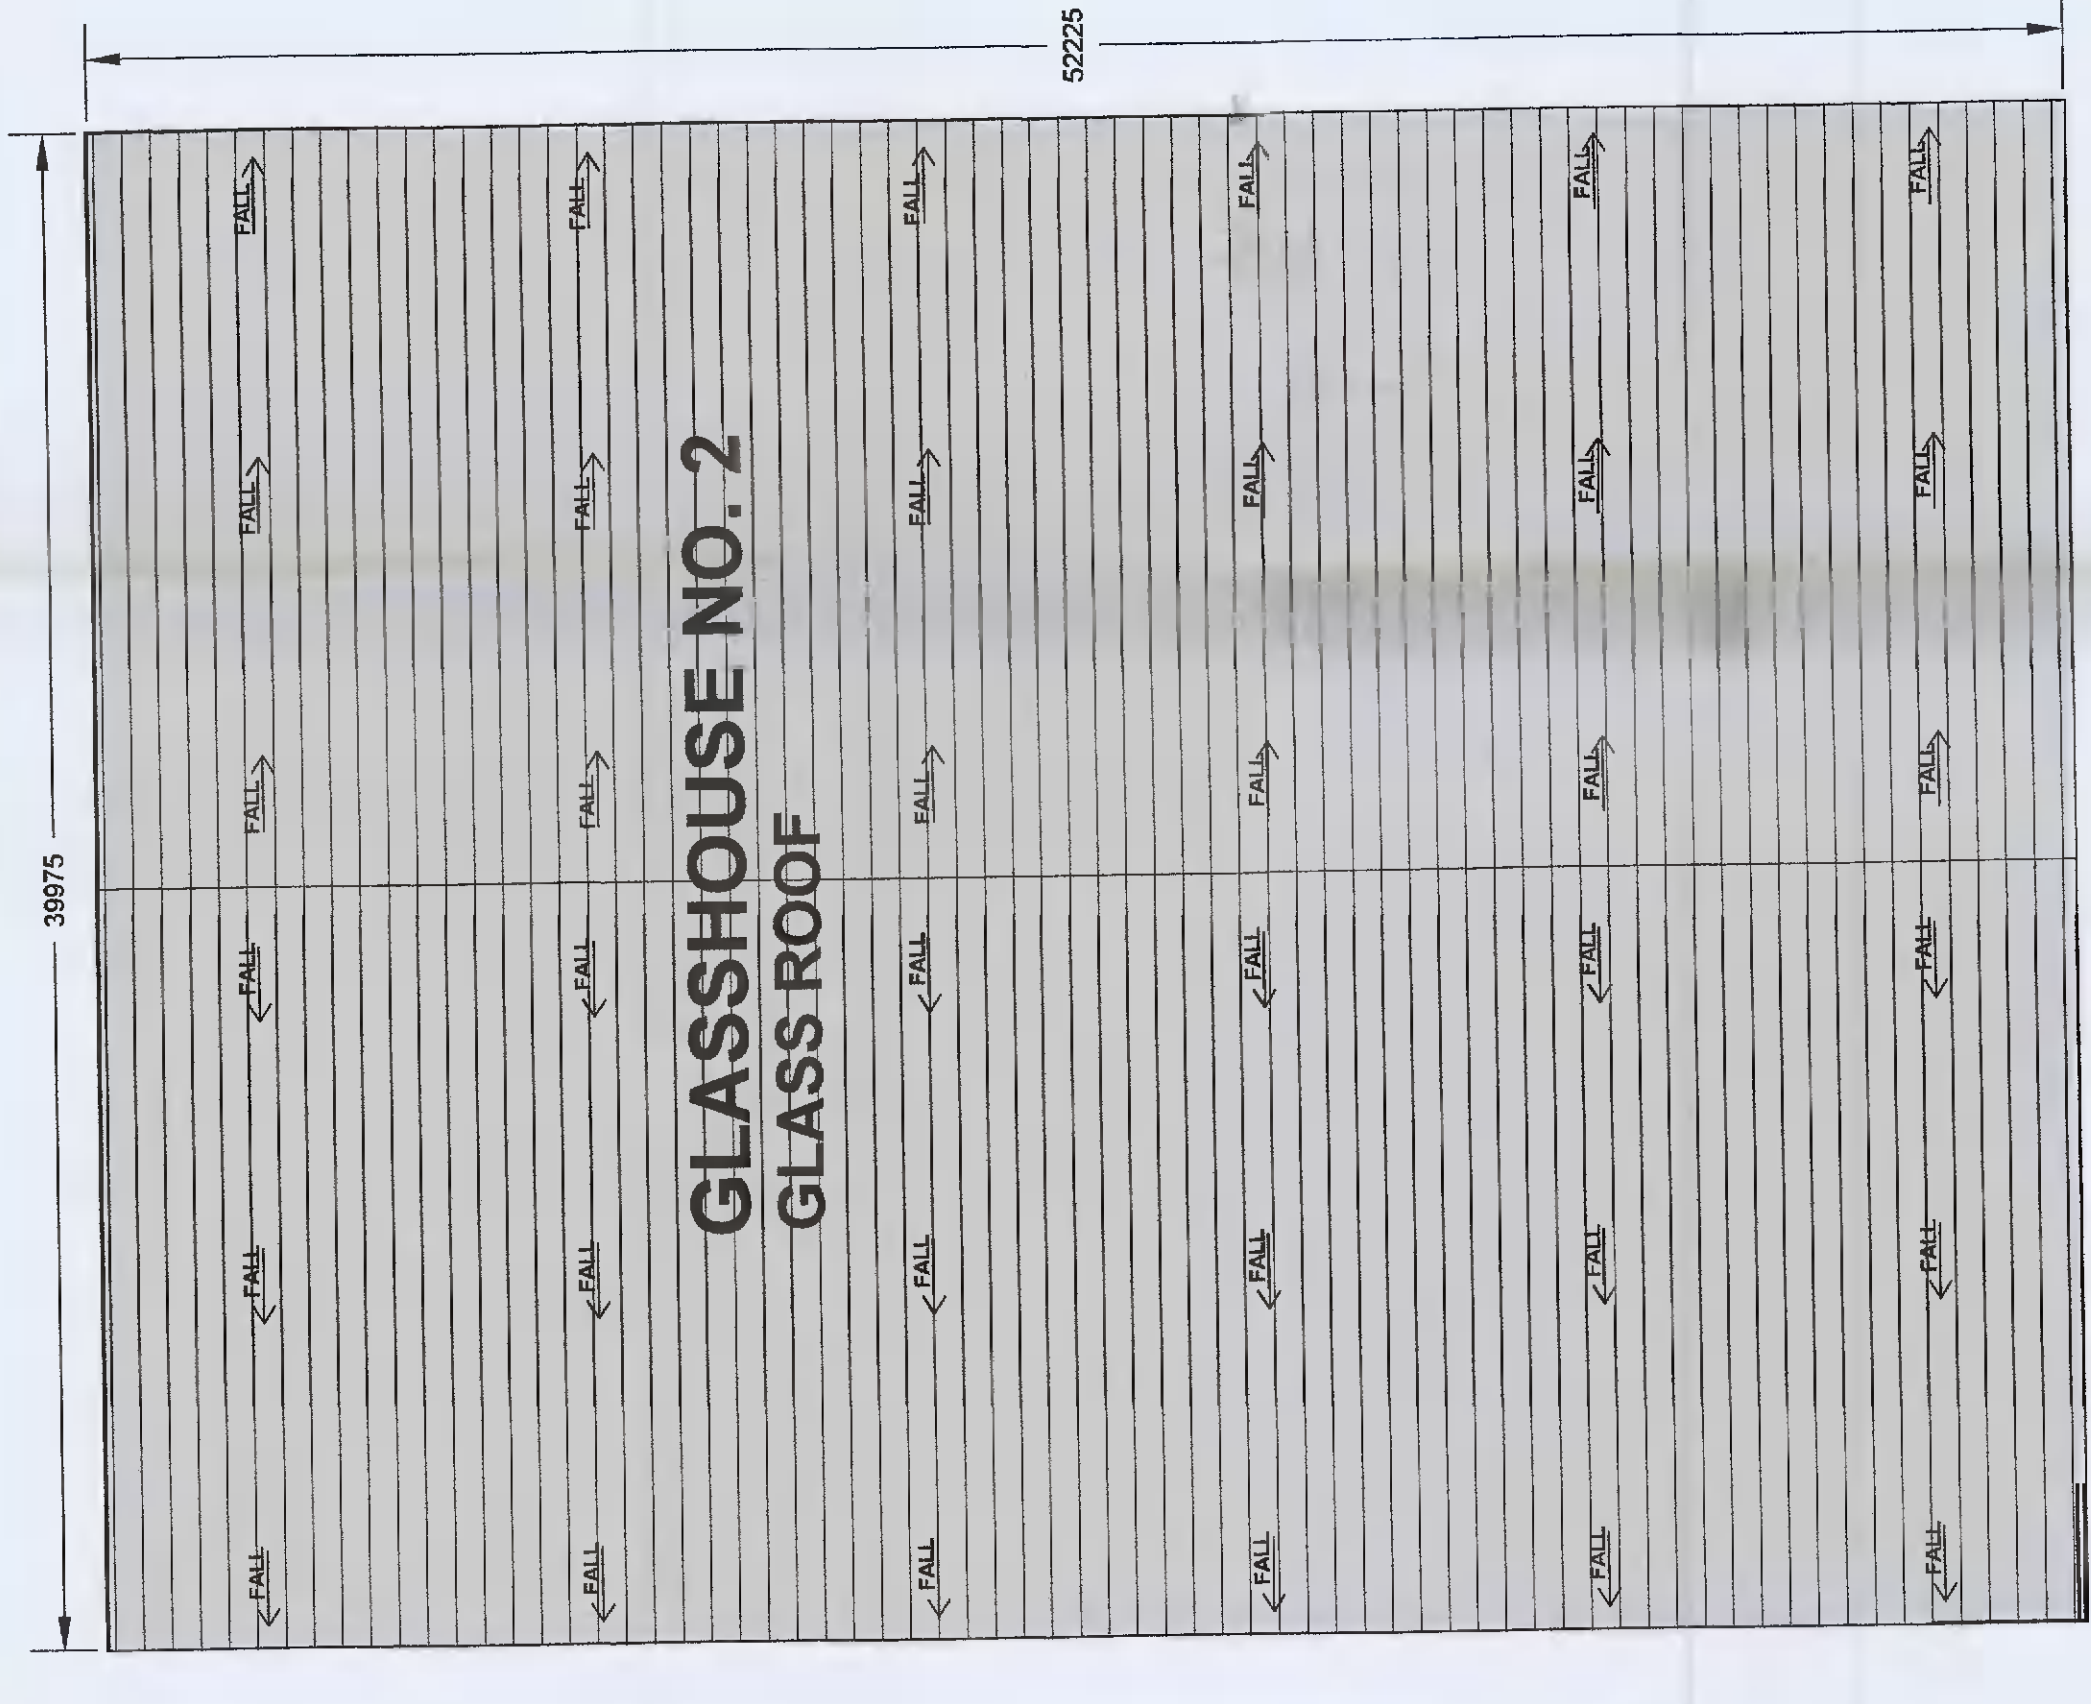

GREEN HOUSE NO.2
 ALUMINIUM FRAMED GLASS ROOF

engineer s
architect s

clarke

CLIENT: ROSAVANS LIMITED
 GREEN ISLE ROAD, COARRAGH, DUBLIN 22

PROJECT: PLANNING ROSAVANS LIMITED
 GREEN ISLE ROAD, COARRAGH, DUBLIN 22

DRAWING: FIRST FLOOR PLANS

DRAWN BY: PS
 CHECKED BY: RC
 DATE: 22.02.2021
 SCALE: 1/200

REV: 0
 LAYOUT
 DRAWING NO: 4698-02-P06
 STATUS: PLANNING

Clarke & Co.
 Highland View Tce
 Fairgreen
 Naas
 Co. Kildare
 Ireland
 Tel: +353 45 865448
 e: admin@clarke.co.ie
 w: www.clarke.co.ie