


# PROPOSED SITE PLAN

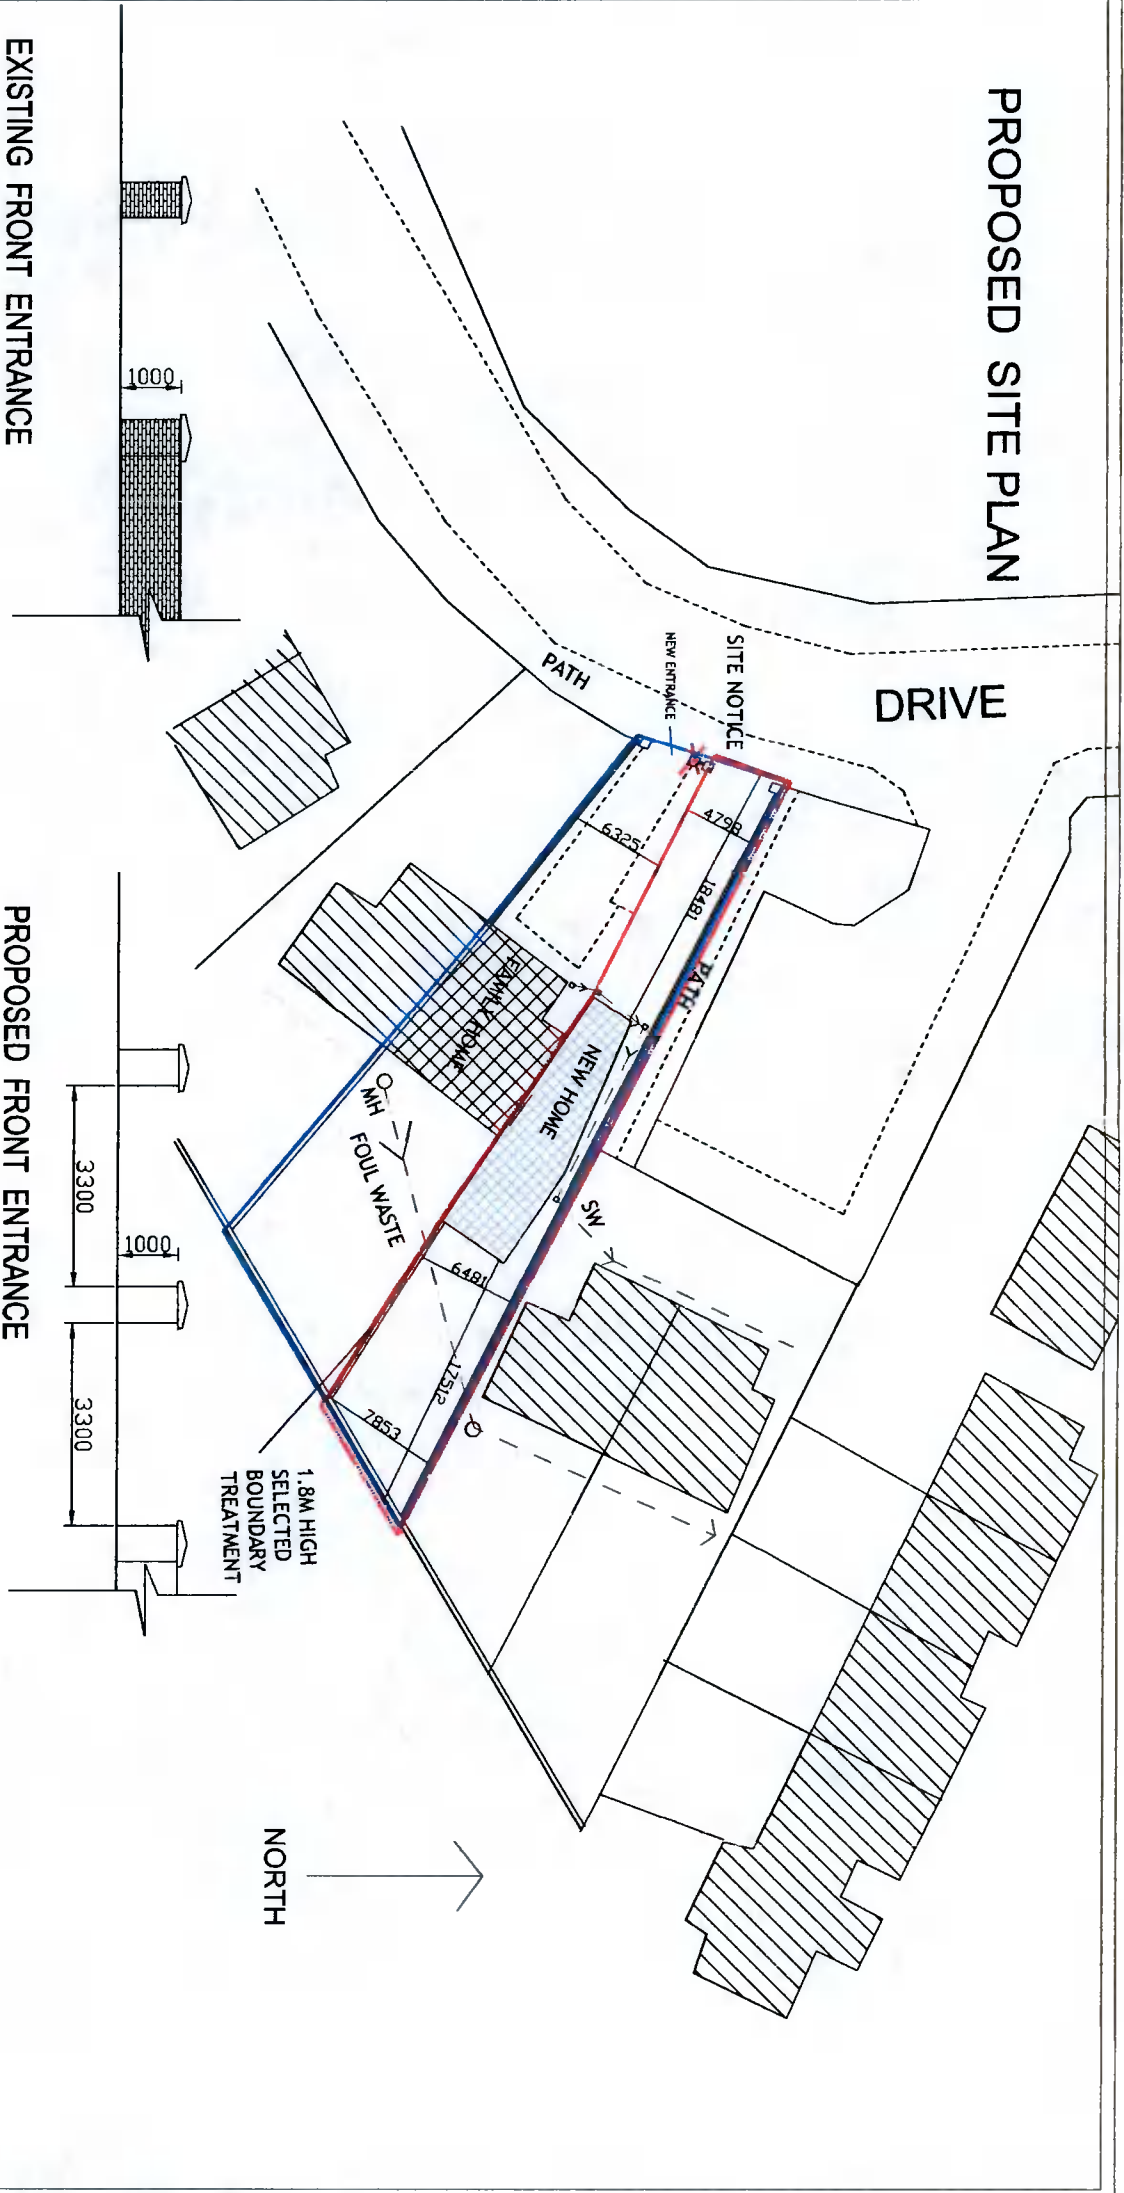

**SITE MARKED RED AREAR = 340M<sup>2</sup>**  
**SITE MARKED BLUE AREAR = 734M<sup>2</sup>**

**NBA ARCHITECTS**

NO. 20 NEW VIEW WILLOWAY CO. MEATH

PROPOSED NEW HOUSE

ELIZABETH MURPHY

19 GRANGEVIEW DRIVE CLONALUIN

DUBLIN 22

PROPOSED SITE PLAN

Project Number: 2010-12

Date: 10/01/2021

Project Number: 2018-PS

Date: 1:500 1:125

Designed by: JACQUE QUINN

Drawn by: BRENDAN JOHNSTON

**A3**

EXISTING PLAN ENTRANCE

SCALE 1:125



PROPOSED PLAN ENTRANCE

SCALE 1:125

