



PROPOSED ROOF PLAN

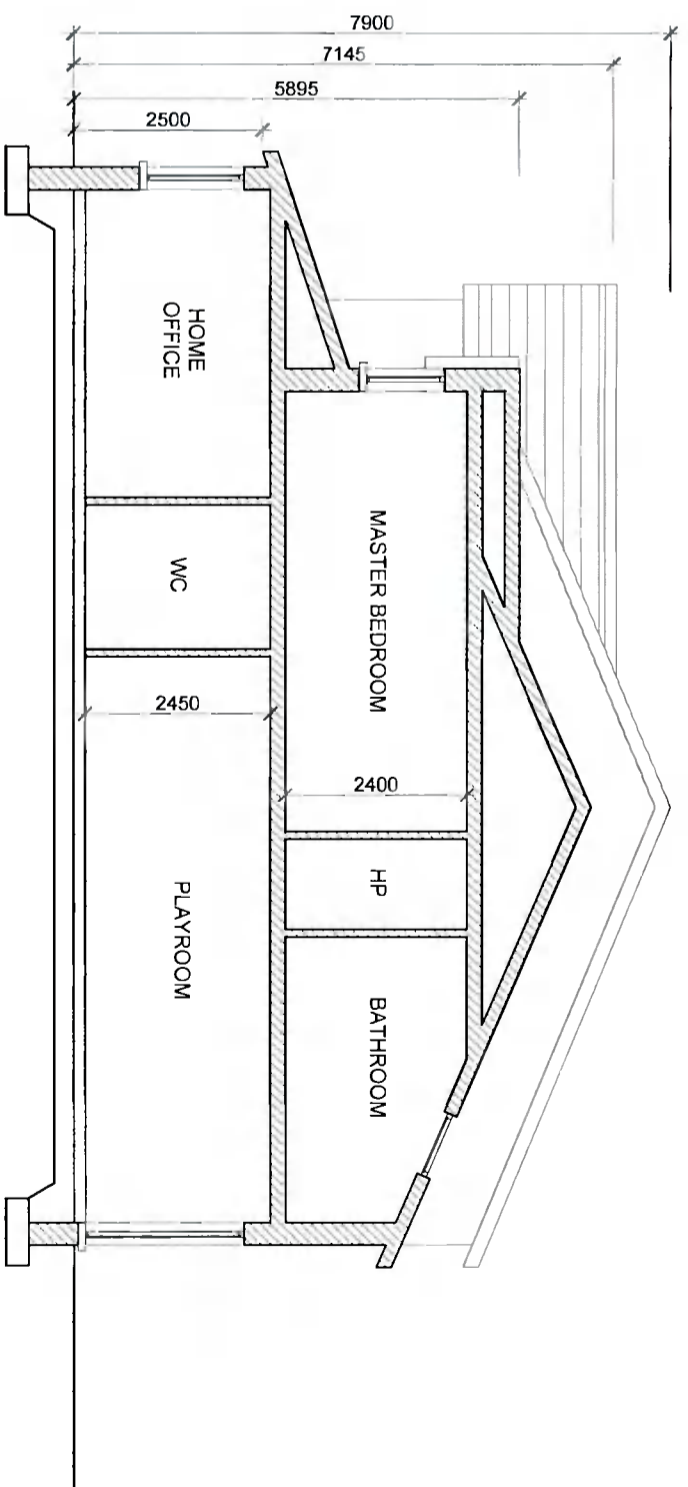

PROPOSED SECTION A-A

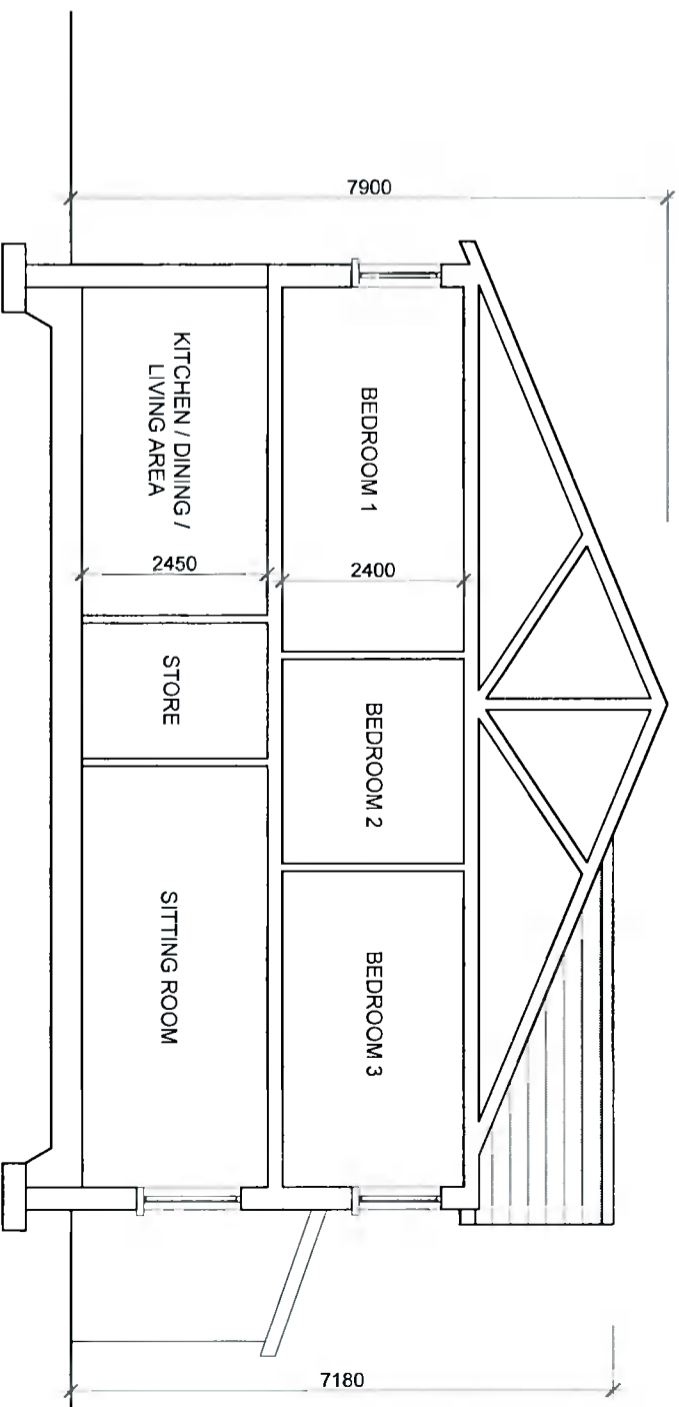

PROPOSED SECTION B-B

NOTES:
 COPYRIGHT RESERVED. DO NOT SCALE DRAWING.
 USE FIGURED DIMENSIONS ONLY.
 ALL DISCREPANCIES TO BE REPORTED TO
 AKM CONSULTANTS LTD IMMEDIATELY.
 ALL DRAWINGS TO BE READ IN CONJUNCTION WITH STRUCTURAL,
 ENGINEERS & MECHANICAL ENGINEERS DETAILS. ALL DIMENSIONS TO
 BE CHECKED ON SITE BY MAIN CONTRACTOR PRIOR TO CONSTRUCTION.
 MAIN CONTRACTOR RESPONSIBLE FOR SET-OUT.

REVISIONS:	
DATE	DESCRIPTION



AKM Design
 Architecture - Planning - Engineering
 Unit 4, Orchard Business Centre, 2009 Orchard Avenue, Citywest, D24
 T: 353 1 4796234 E: info@akmdesign.ie
 Architecture | Planning | Engineering | Building Surveying | Development Consultants

PROJECT TITLE:
 56 ST JOHNS CLOSE, DUBLIN 22
 DRAWING TITLE:
 ROOF PLAN & SECTIONS
 CLIENT:
 GARY POVEY

DOCUMENT NO:	STAGE:
AKM-XX-ZZ-DR-A-1001	S4 PLANNING
DRAWN BY: JK	SEQUENCE NUMBER: PL201
PROJECT CODE: XX	REVISION: 21006
ORGANISATION CODE: AKM	
DEPARTMENT CODE: NA	
DATE: FEB '21	
LEVELS & LOCATION CODE: A	
DOCUMENT CODE: DR	
ROLES CODE: A	
AKM JOB NO: 21006	