




**EXISTING SOUTH ELEVATION**

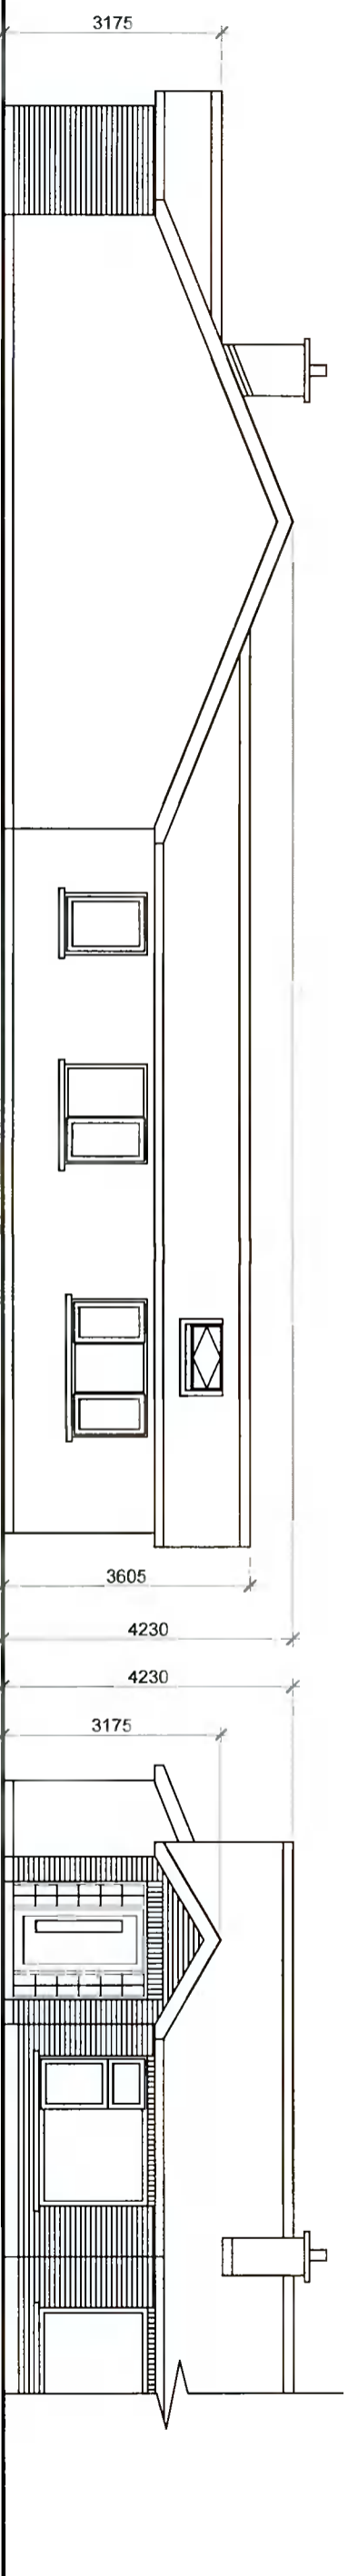

**EXISTING FRONT ELEVATION/CONTIGUOUS**

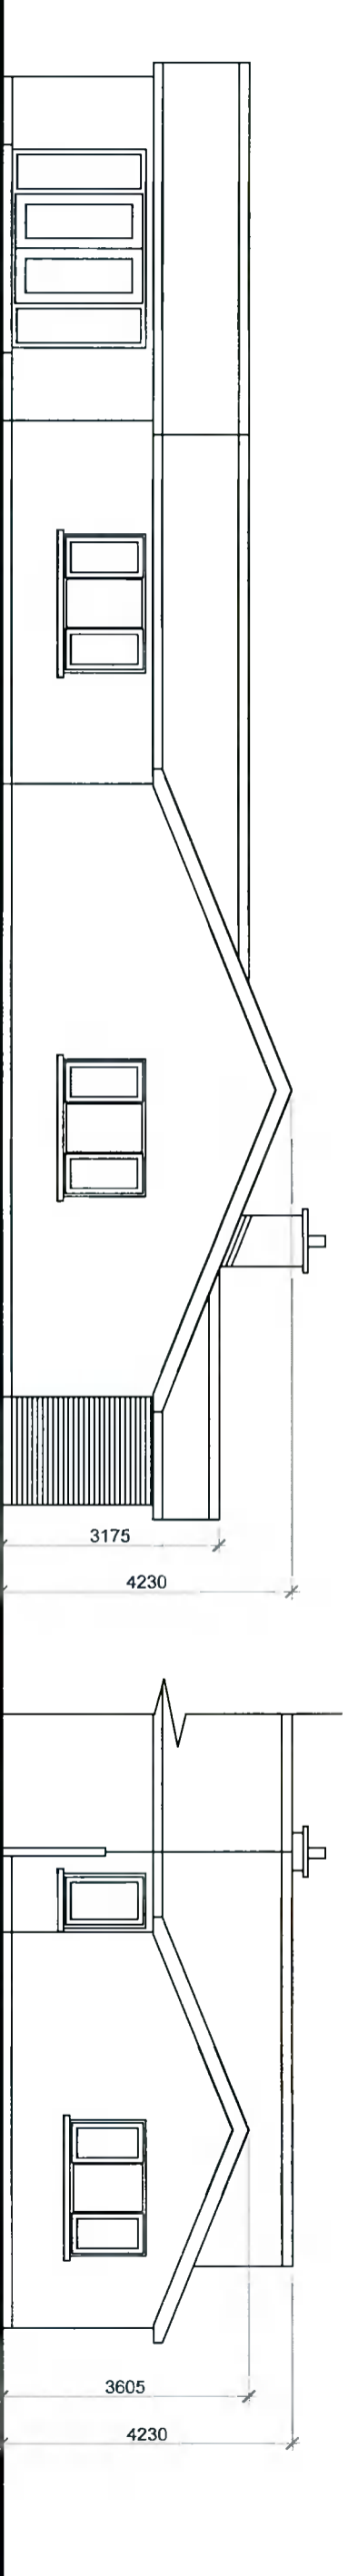

**EXISTING SIDE ELEVATION**

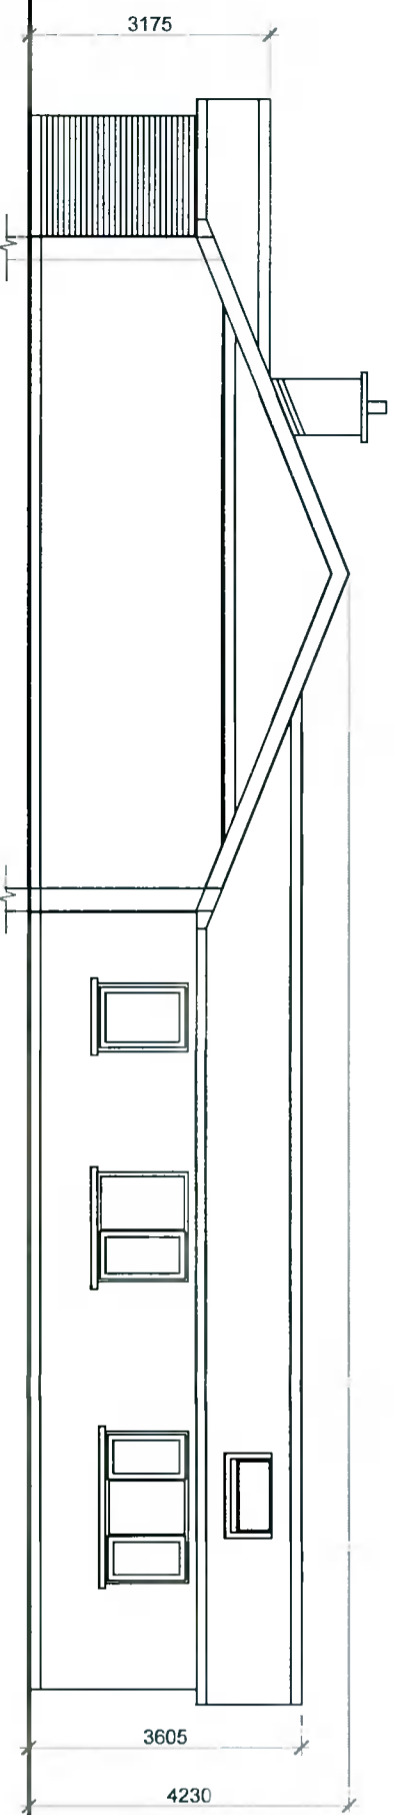

**EXISTING REAR ELEVATION / CONTIGUOUS**

**EXISTING SECTION / SIDE ELEVATION**

NOTES:	REVISIONS:	DATE	DESCRIPTION	NO.	
<p>COPYRIGHT RESERVED. DO NOT SCALE DRAWING                      USE FIGURED DIMENSIONS ONLY                      ALL DISCREPANCIES TO BE REPORTED TO                      AKM CONSULTANTS LTD IMMEDIATELY</p> <p><b>ALL DRAWINGS TO BE READ IN CONJUNCTION WITH STRUCTURAL                      ENGINEERS &amp; MECHANICAL ENGINEERS DETAILS. ALL DIMENSIONS TO                      BE CHECKED ON SITE BY MAIN CONTRACTOR PRIOR TO CONSTRUCTION.                      MAIN CONTRACTOR RESPONSIBLE FOR SET-OUT</b></p>					

**AKM Design**  
 Architecture - Planning - Engineering  
 Unit 4, Orchard Business Centre, 2009 Orchard Avenue, Citywest, D24  
 T: 353 1 4796234 E: info@akmdesign.ie  
 Architecture | Planning | Engineering | Building Surveying | Development Consultants

PROJECT TITLE: 56 ST JOHNS CLOSE, DUBLIN 22	DRAWN BY: JK	PROJECT CODE: AKM	LEVELS & LOCATION CODE: XX	STAGE: S4 PLANNING
DRAWING TITLE: EXISTING ELEVATIONS	SCALE: 1:100@A3	ORGANISATION CODE: AKM	DOCUMENT CODE: DR	SEQUENCE NUMBER: PL205
CLIENT: GARY POVEY	DATE: FEB '21	DEPARTMENT CODE: NA	ROLES CODE: A	REVISION: 21006

DOCUMENT NO: AKM-XX-ZZ-DR-A-1001