



**PROPOSED SOUTH ELEVATION**

**PROPOSED FRONT ELEVATION/CONTIGUOUS**

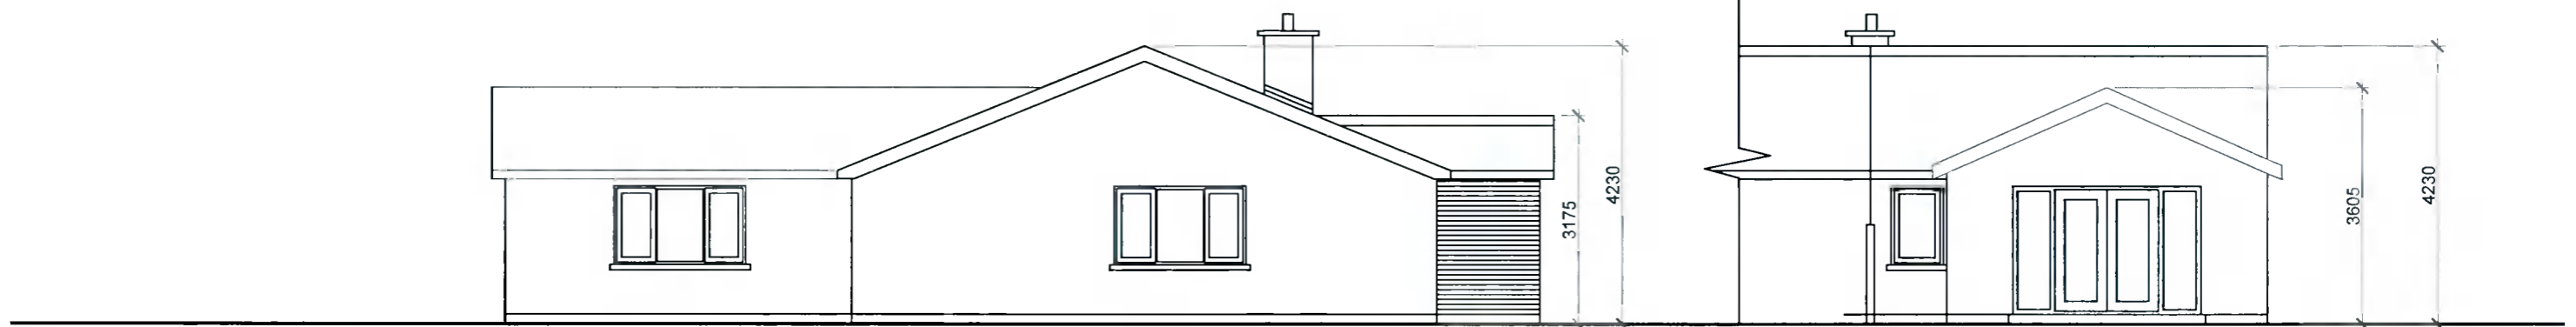

**PROPOSED SIDE ELEVATION**

**PROPOSED REAR ELEVATION / CONTIGUOUS**

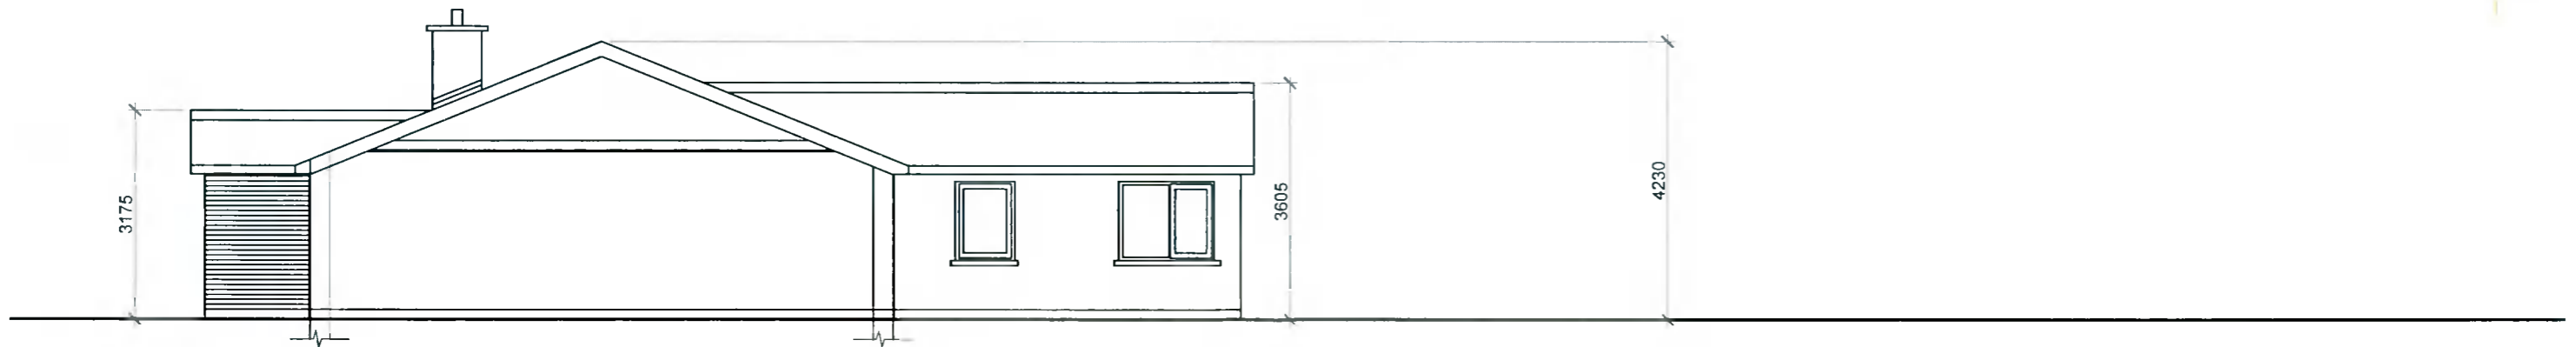

**PROPOSED SECTION / SIDE ELEVATION**

NOTES:  
 COPYRIGHT RESERVED. DO NOT SCALE DRAWING.  
 USE FIGURED DIMENSIONS ONLY  
 ALL DISCREPANCIES TO BE REPORTED TO  
 AKM CONSULTANTS LTD IMMEDIATELY.


ALL DRAWINGS TO BE READ IN CONJUNCTION WITH STRUCTURAL  
 ENGINEERS & MECHANICAL ENGINEERS DETAILS. ALL DIMENSIONS TO  
 BE CHECKED ON SITE BY MAIN CONTRACTOR PRIOR TO CONSTRUCTION.  
 MAIN CONTRACTOR RESPONSIBLE FOR SET-OUT

REVISIONS:		
DATE	DESCRIPTION	NO.




**AKM Design**  
 Architecture - Planning - Engineering  
 Unit 4 Orchard Business Centre, 2009 Orchard Avenue, Citywest, D24  
 T: 353 1 4796234 E: info@akmdesign.ie  
 Architecture | Planning | Engineering | Building Surveying | Development Consultants

PROJECT TITLE: 56 ST JOHNS CLOSE, DUBLIN 22		DOCUMENT NO: -----AKM-XX-ZZ-DR-A-1001		STAGE: S4 PLANNING
DRAWING TITLE: PROPOSED ELEVATIONS	CLIENT: GARY POVEY	DRAWN BY: JK	SCALE: 1:100@A3	DATE: FEB '21
LEVELS & LOCATION CODE: XX		ORGANISATION CODE: AKM	DEPARTMENT CODE: NA	SEQUENCE NUMBER: PL206
DOCUMENT CODE: DR		ROLES CODE: A	REVISION: -	
AKM JOB NO.: 21006				

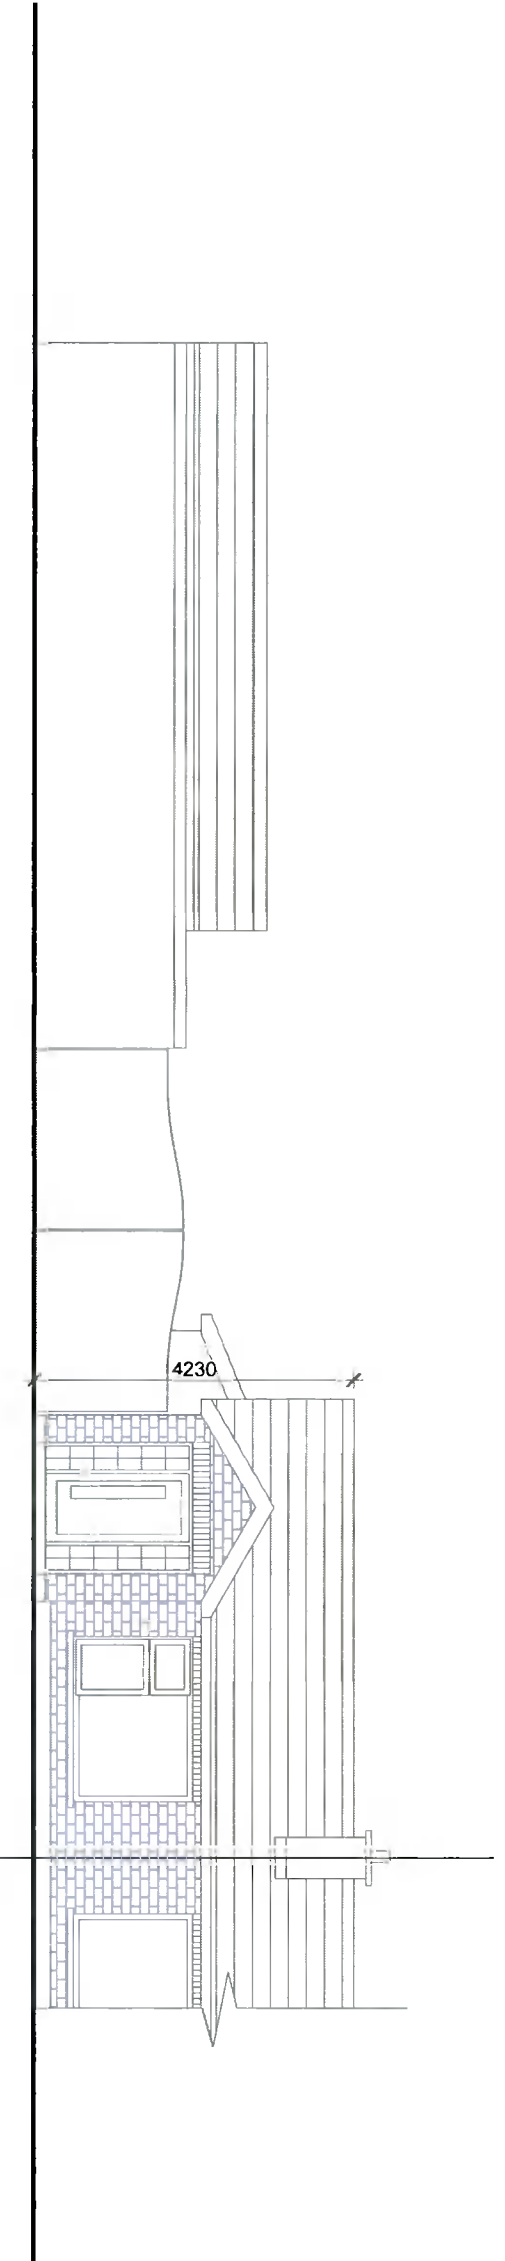

EXISTING CONTIGUOUS FRONT ELEVATION

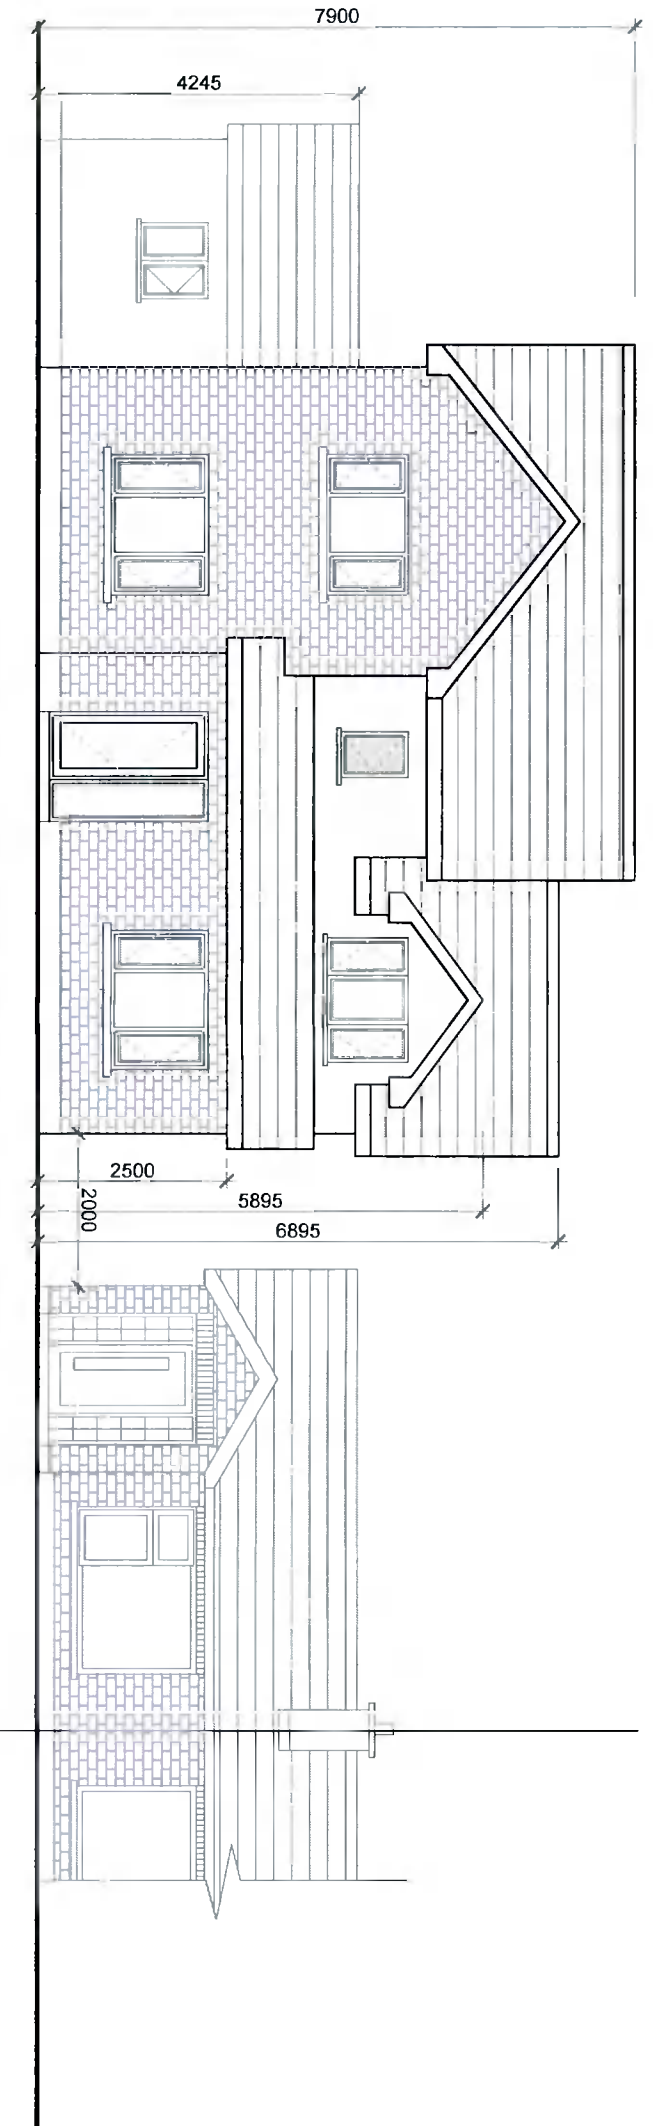

PROPOSED CONTIGUOUS FRONT ELEVATION


NOTES:  
 COPYRIGHT RESERVED DO NOT SCALE DRAWING  
 USE FIGURED DIMENSIONS ONLY  
 ALL DISCREPANCIES TO BE REPORTED TO  
 AKM CONSULTANTS LTD IMMEDIATELY.  
 ALL DRAWINGS TO BE READ IN CONJUNCTION WITH STRUCTURAL  
 ENGINEERS & MECHANICAL ENGINEERS DETAILS. ALL DIMENSIONS TO  
 BE CHECKED ON SITE BY MAIN CONTRACTOR PRIOR TO CONSTRUCTION.  
 MAIN CONTRACTOR RESPONSIBLE FOR SET-OUT.

REVISIONS:		NO.
DATE	DESCRIPTION	


**AKM Design**  
 Architecture - Planning - Engineering  
 Unit 4, Orchard Business Centre, 2009 Orchard Avenue, Citywest, D24  
 T: 353 1 4796234 E: info@akmdesign.ie  
 Architecture | Planning | Engineering | Building Surveying | Development Consultants

PROJECT TITLE:  
 56 ST JOHNS CLOSE, DUBLIN 22  
 DRAWING TITLE:  
 PROPOSED FRONT ELEVATION  
 CLIENT:  
 GARY POVEY

DOCUMENT NO: AKM-XX-ZZ-DR-A-1001	STAGE: S4 PLANNING
DRAWN BY: JK	LEVELS & LOCATION CODE: XX
SCALE: 1:100@A3	SEQUENCE NUMBER: PL202
DATE: FEB '21	REVISION: 
ORGANISATION CODE: AKM	AKM JOB NO.: 21006
DEPARTMENT CODE: NA	
ROLES CODE: A	

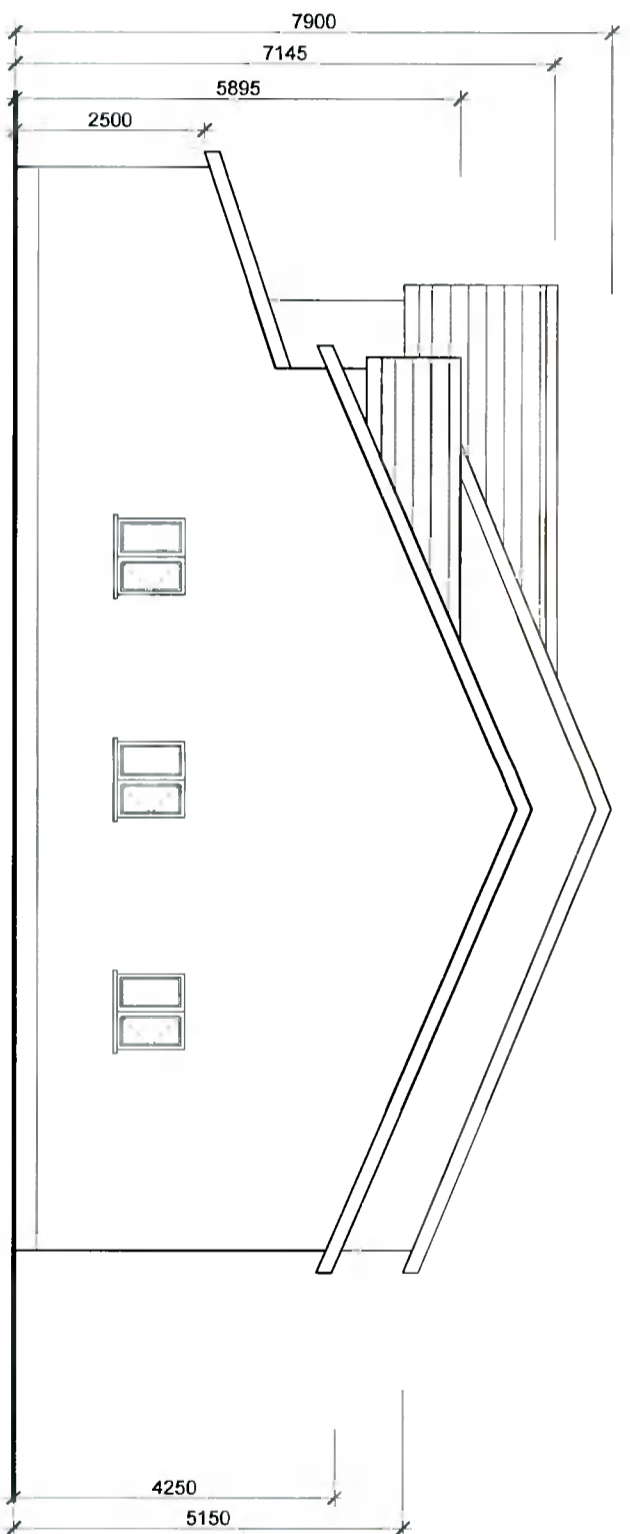

PROPOSED SIDE ELEVATION

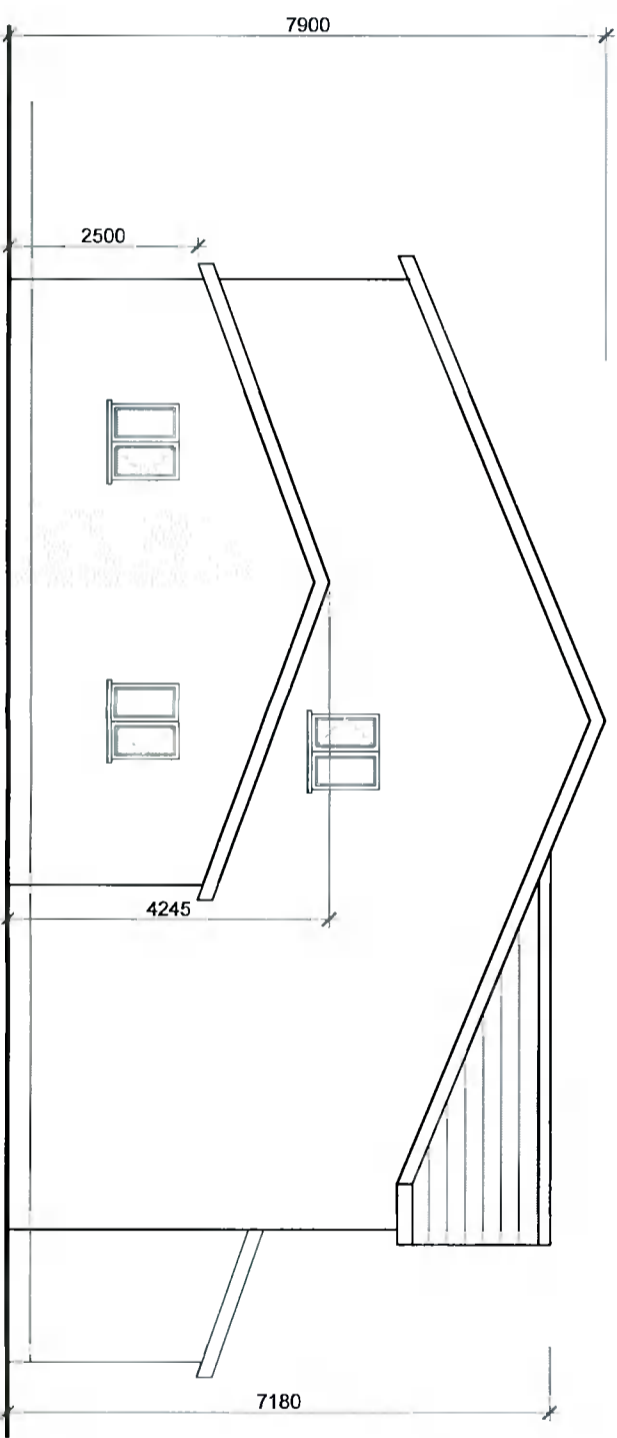

PROPOSED SIDE ELEVATION


NOTES:  
 COPYRIGHT RESERVED. DO NOT SCALE DRAWING  
 USE FIGURED DIMENSIONS ONLY  
 ALL DISCREPANCIES TO BE REPORTED TO  
 AKM CONSULTANTS LTD IMMEDIATELY.  
 ALL DRAWINGS TO BE READ IN CONJUNCTION WITH STRUCTURAL  
 ENGINEERS & MECHANICAL ENGINEERS DETAILS. ALL DIMENSIONS TO  
 BE CHECKED ON SITE BY MAIN CONTRACTOR PRIOR TO CONSTRUCTION  
 MAIN CONTRACTOR RESPONSIBLE FOR SET-OUT.

REVISIONS:		
DATE	DESCRIPTION	NO.


**AKM Design**  
 Architecture - Planning - Engineering  
 Unit 4, Orchard Business Centre, 2009 Orchard Avenue, Citywest, D24  
 T: 353 1 4796234 E: info@akmdesign.ie  
 Architecture | Planning | Engineering | Building Surveying | Development Consultants

PROJECT TITLE:  
 56 ST JOHNS CLOSE, DUBLIN 22  
 DRAWING TITLE:  
 PROPOSED SIDE ELEVATIONS  
 CLIENT:  
 GARY POVEY

DOCUMENT NO: AKM-XX-ZZ-DR-A-1001	STAGE: S4 PLANNING
DRAWN BY: JK	LEVELS & LOCATION CODE: XX
SCALE: 1:100@A3	SEQUENCE NUMBER: PL204
DATE: FEB '21	DOCUMENT CODE: DR
ORGANISATION CODE: AKM	REVISION: 
DEPARTMENT CODE: NA	AKM JOB NO.: 21006
ROLES CODE: A	

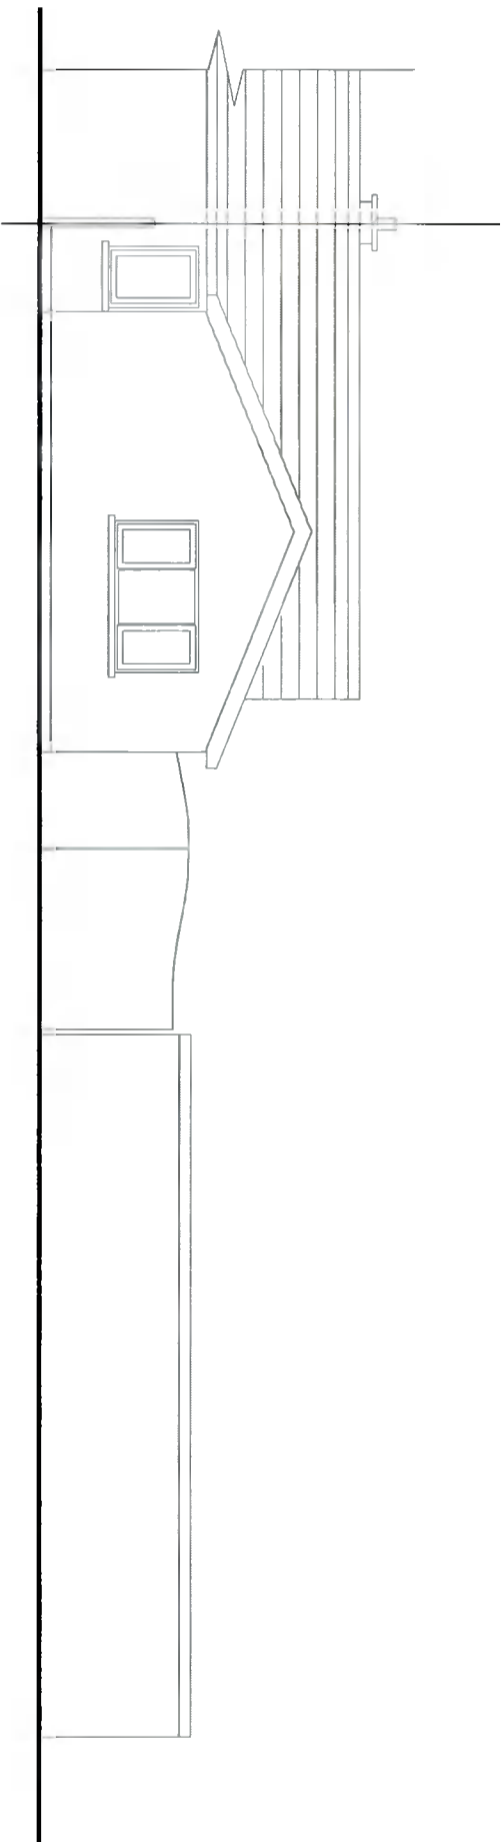

EXISTING CONTIGUOUS REAR ELEVATION

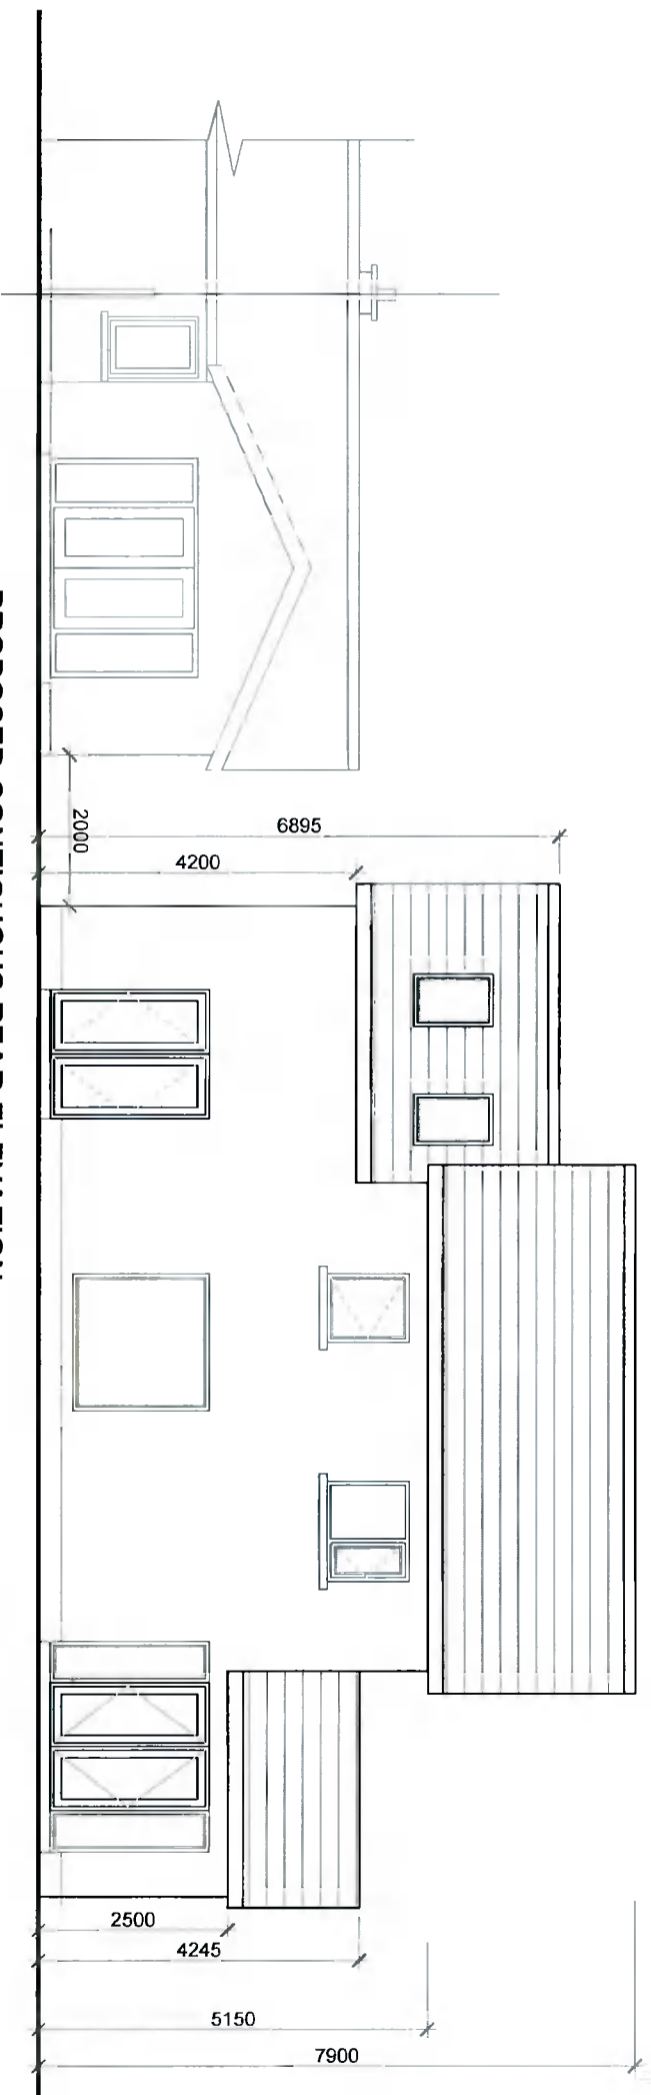

PROPOSED CONTIGUOUS REAR ELEVATION

NOTES:  
 COPYRIGHT RESERVED. DO NOT SCALE DRAWING.  
 USE FIGURED DIMENSIONS ONLY.  
 ALL DISCREPANCIES TO BE REPORTED TO  
 AKM CONSULTANTS LTD IMMEDIATELY.  
 ALL DRAWINGS TO BE READ IN CONJUNCTION WITH STRUCTURAL,  
 ENGINEERS & MECHANICAL ENGINEERS DETAILS. ALL DIMENSIONS TO  
 BE CHECKED ON SITE BY MAIN CONTRACTOR PRIOR TO CONSTRUCTION  
 MAIN CONTRACTOR RESPONSIBLE FOR SET-OUT.

REVISIONS:		
DATE	DESCRIPTION	NO.

**AKM Design**  
 Architecture - Planning - Engineering  
 Unit 4, Orchard Business Centre, 2009 Orchard Avenue, Citywest, D24  
 T: 353 1 4796234 E: info@akmdesign.ie  
 Architecture | Planning | Engineering | Building Surveying | Development Consultants

PROJECT TITLE:  
 56 ST JOHNS CLOSE, DUBLIN 22

DRAWING TITLE:  
 PROPOSED REAR ELEVATION

CLIENT:  
 GARY POVEY

DOCUMENT NO: AKM-XX-ZZ-DR-A-1001	STAGE: S4 PLANNING
DRAWN BY: JK	SEQUENCE NUMBER: PL203
SCALE: 1:100@A3	REVISION: 
DATE: FEB '21	AKM JOB NO.: 21006
PROJECT CODE: 	
ORGANISATION CODE: AKM	
DEPARTMENT CODE: NA	
LEVELS & LOCATION CODE: XX	
DOCUMENT CODE: DR	
ROLES CODE: A	