


EXISTING FRONT ELEVATION / STREET VIEW



EXISTING REAR ELEVATION

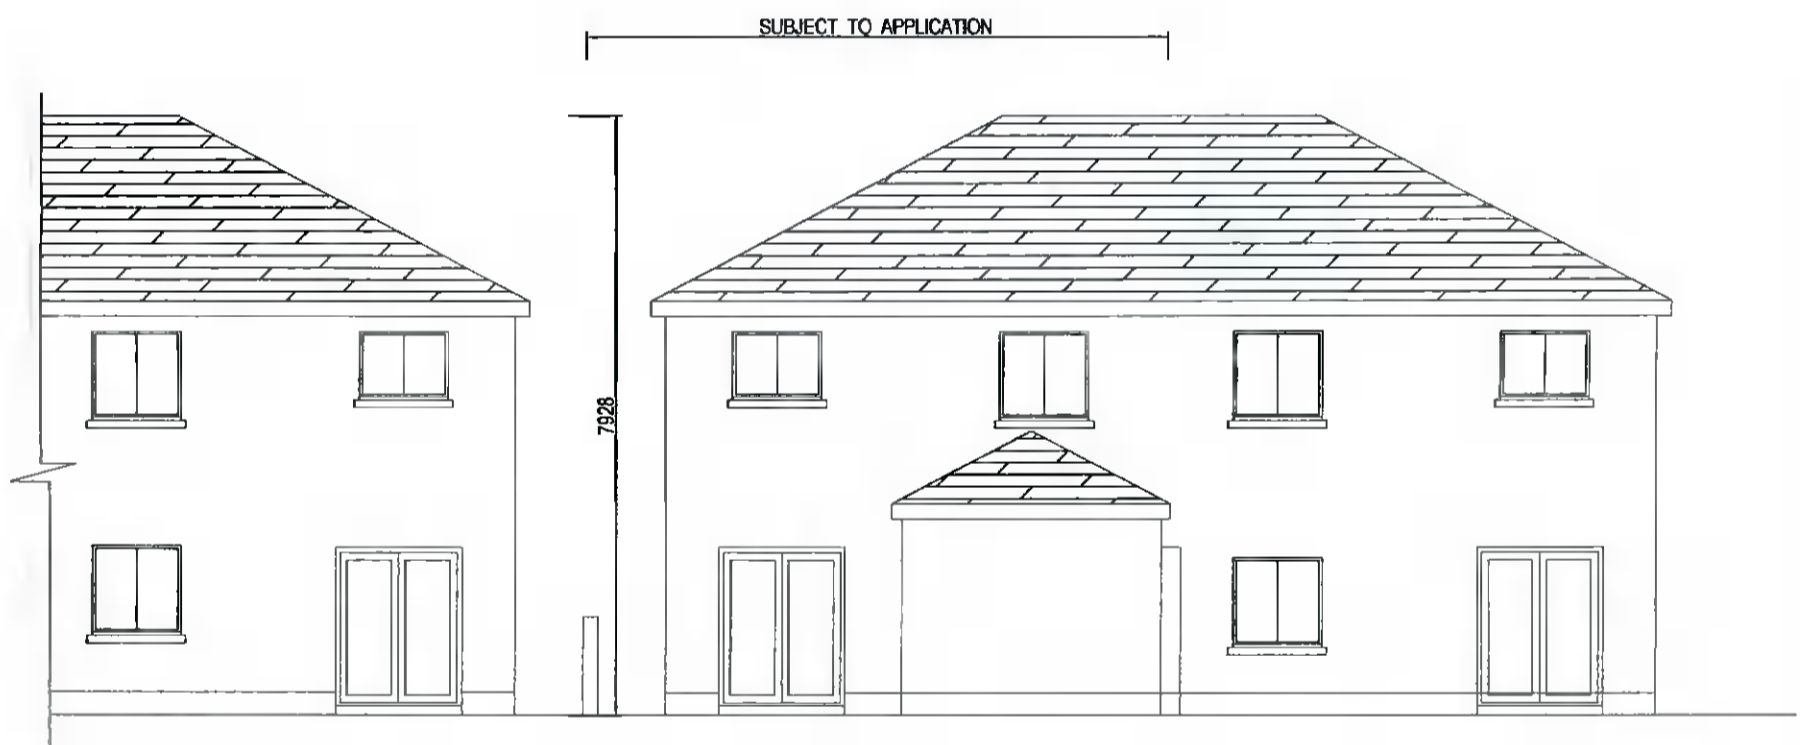

H2B 20 MOY VIEW KILDALKEY CO MEATH		tel: 011 4030922 / 087 1326671
project	PROPOSED ATTIC CONVERSION	project number: 2018-17
	— JOHN SWIFT	date: 17/03/2021
	12 Dunmore lawn Kingswood	drawing number: 2018-14A
	Tallaght Dublin 24	scale: 1:100
subject	EXISTING PLANS / ELEVATIONS	designed by: JACKIE QUINN
		checked by: BRENDAN JOHNSTON
		size: A3

PLANNING DRAWINGS ONLY