



EXISTING GROUND FLOOR PLAN

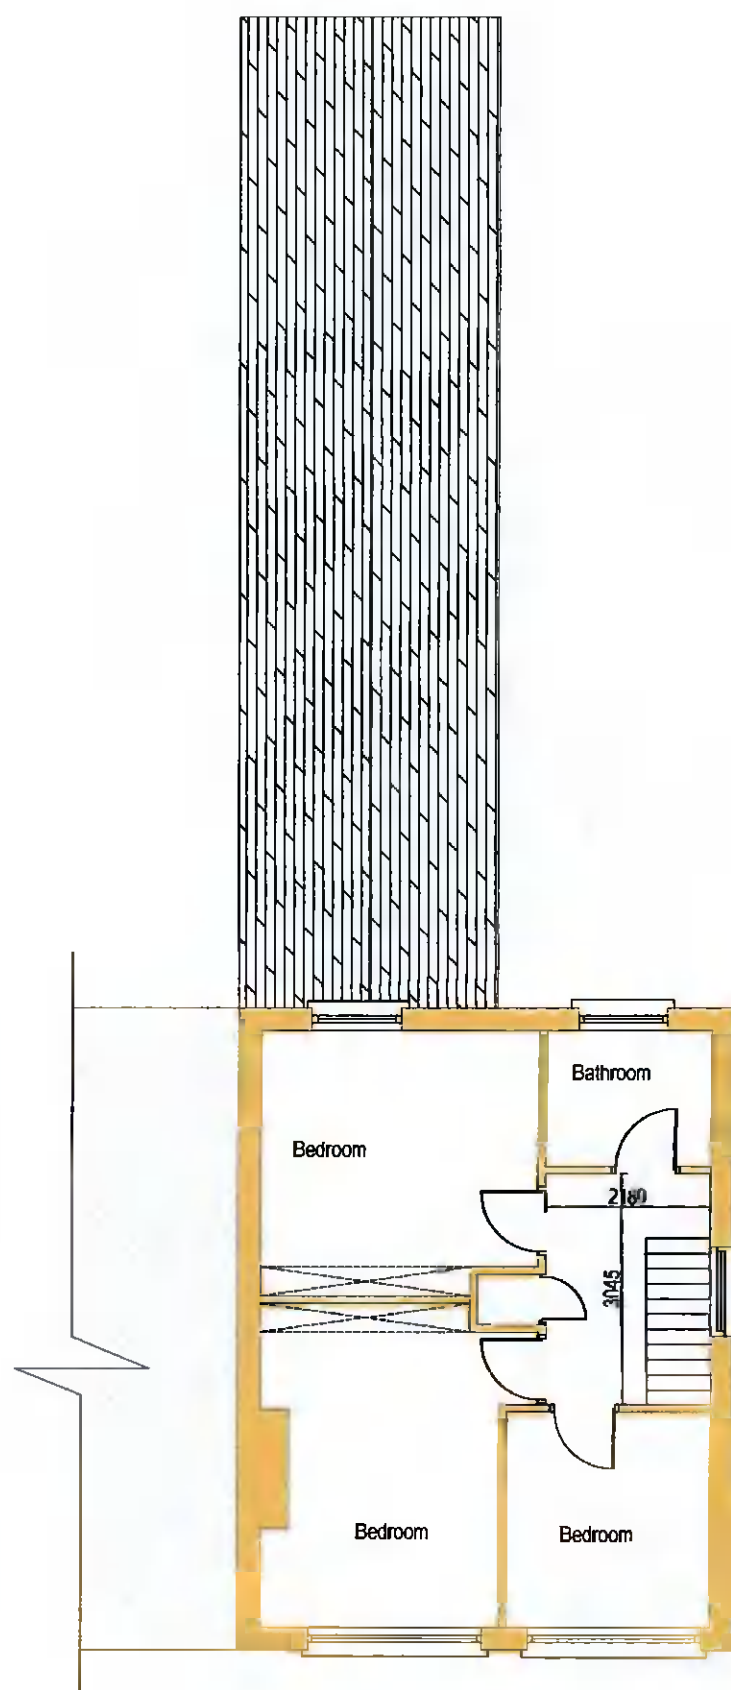

EXISTING FIRST FLOOR PLAN

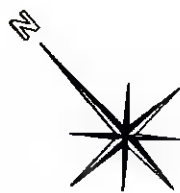

H2B 20 MOY VIEW KILDALKEY CO MEATH		tel: 01 4030922 / 087 1326871
project:	PROPOSED ATTIC CONVERSION	project number: 2018-17
	— JOHN SWIFT	date: 17/03/2021
	12 Dunmore lawn Kingswood	drawing number: 2018-15A
	Tallaght Dublin 24	scale: 1:100
subject:	EXISTING PLANS	designed by: JACKIE QUINN
		checked by: BRENDAN JOHNSTON
		size: A3

PLANNING DRAWINGS ONLY