



PROPOSED FRONT ELEVATION / STREET VIEW

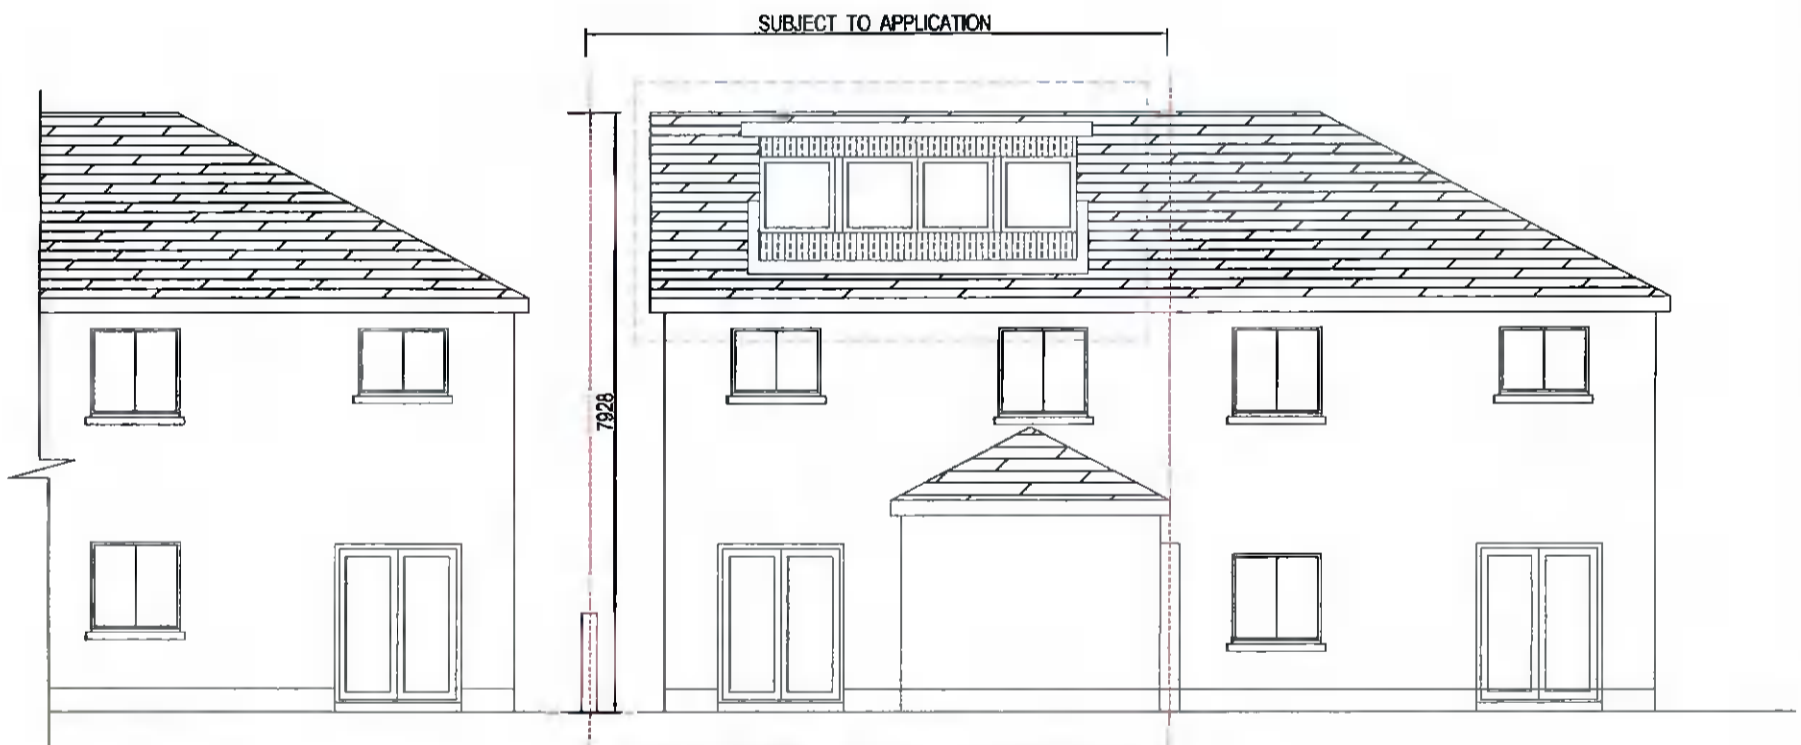

PROPOSED REAR ELEVATION

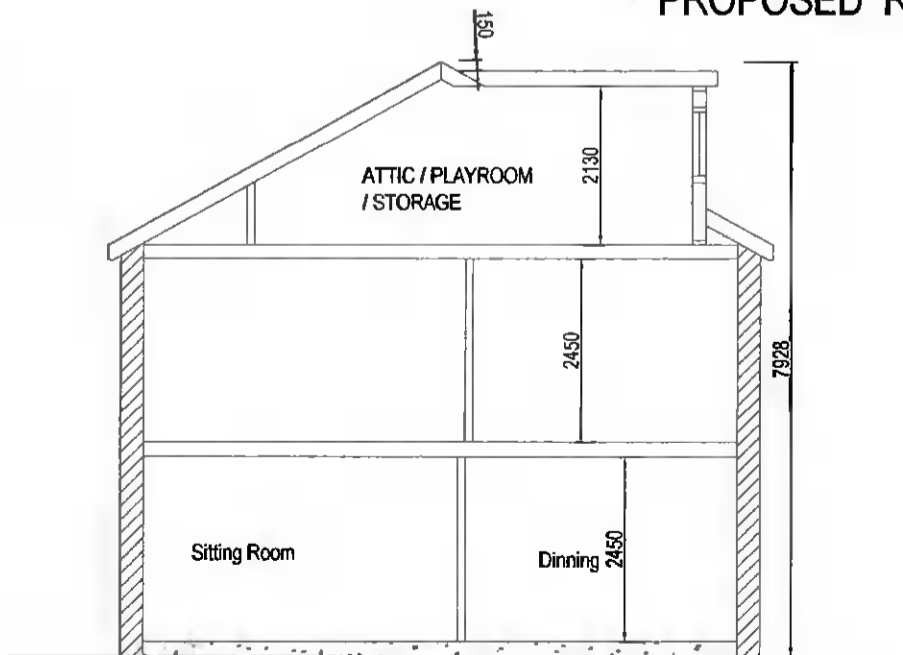

SECTION A-A



H2B 20 MOY VIEW KILDALKEY CO MEATH		tel: 011 4030922 / 0671 13 8871	
project	PROPOSED ATTIC CONVERSION — JOHN SWIFT 12 Dunmore lawn Kingswood Tallaght Dublin 24	project number	2018-17
subject	PROPOSED ELEVATIONS SECTION A-A	drawing number	2018-17A
		date	17/03/2021
		scale	1:100
		designed by	JACKIE QUINN
		checked by	BRENDAN JOHNSTON
		size	A3

PLANNING DRAWINGS ONLY