


WOODFORD PARK

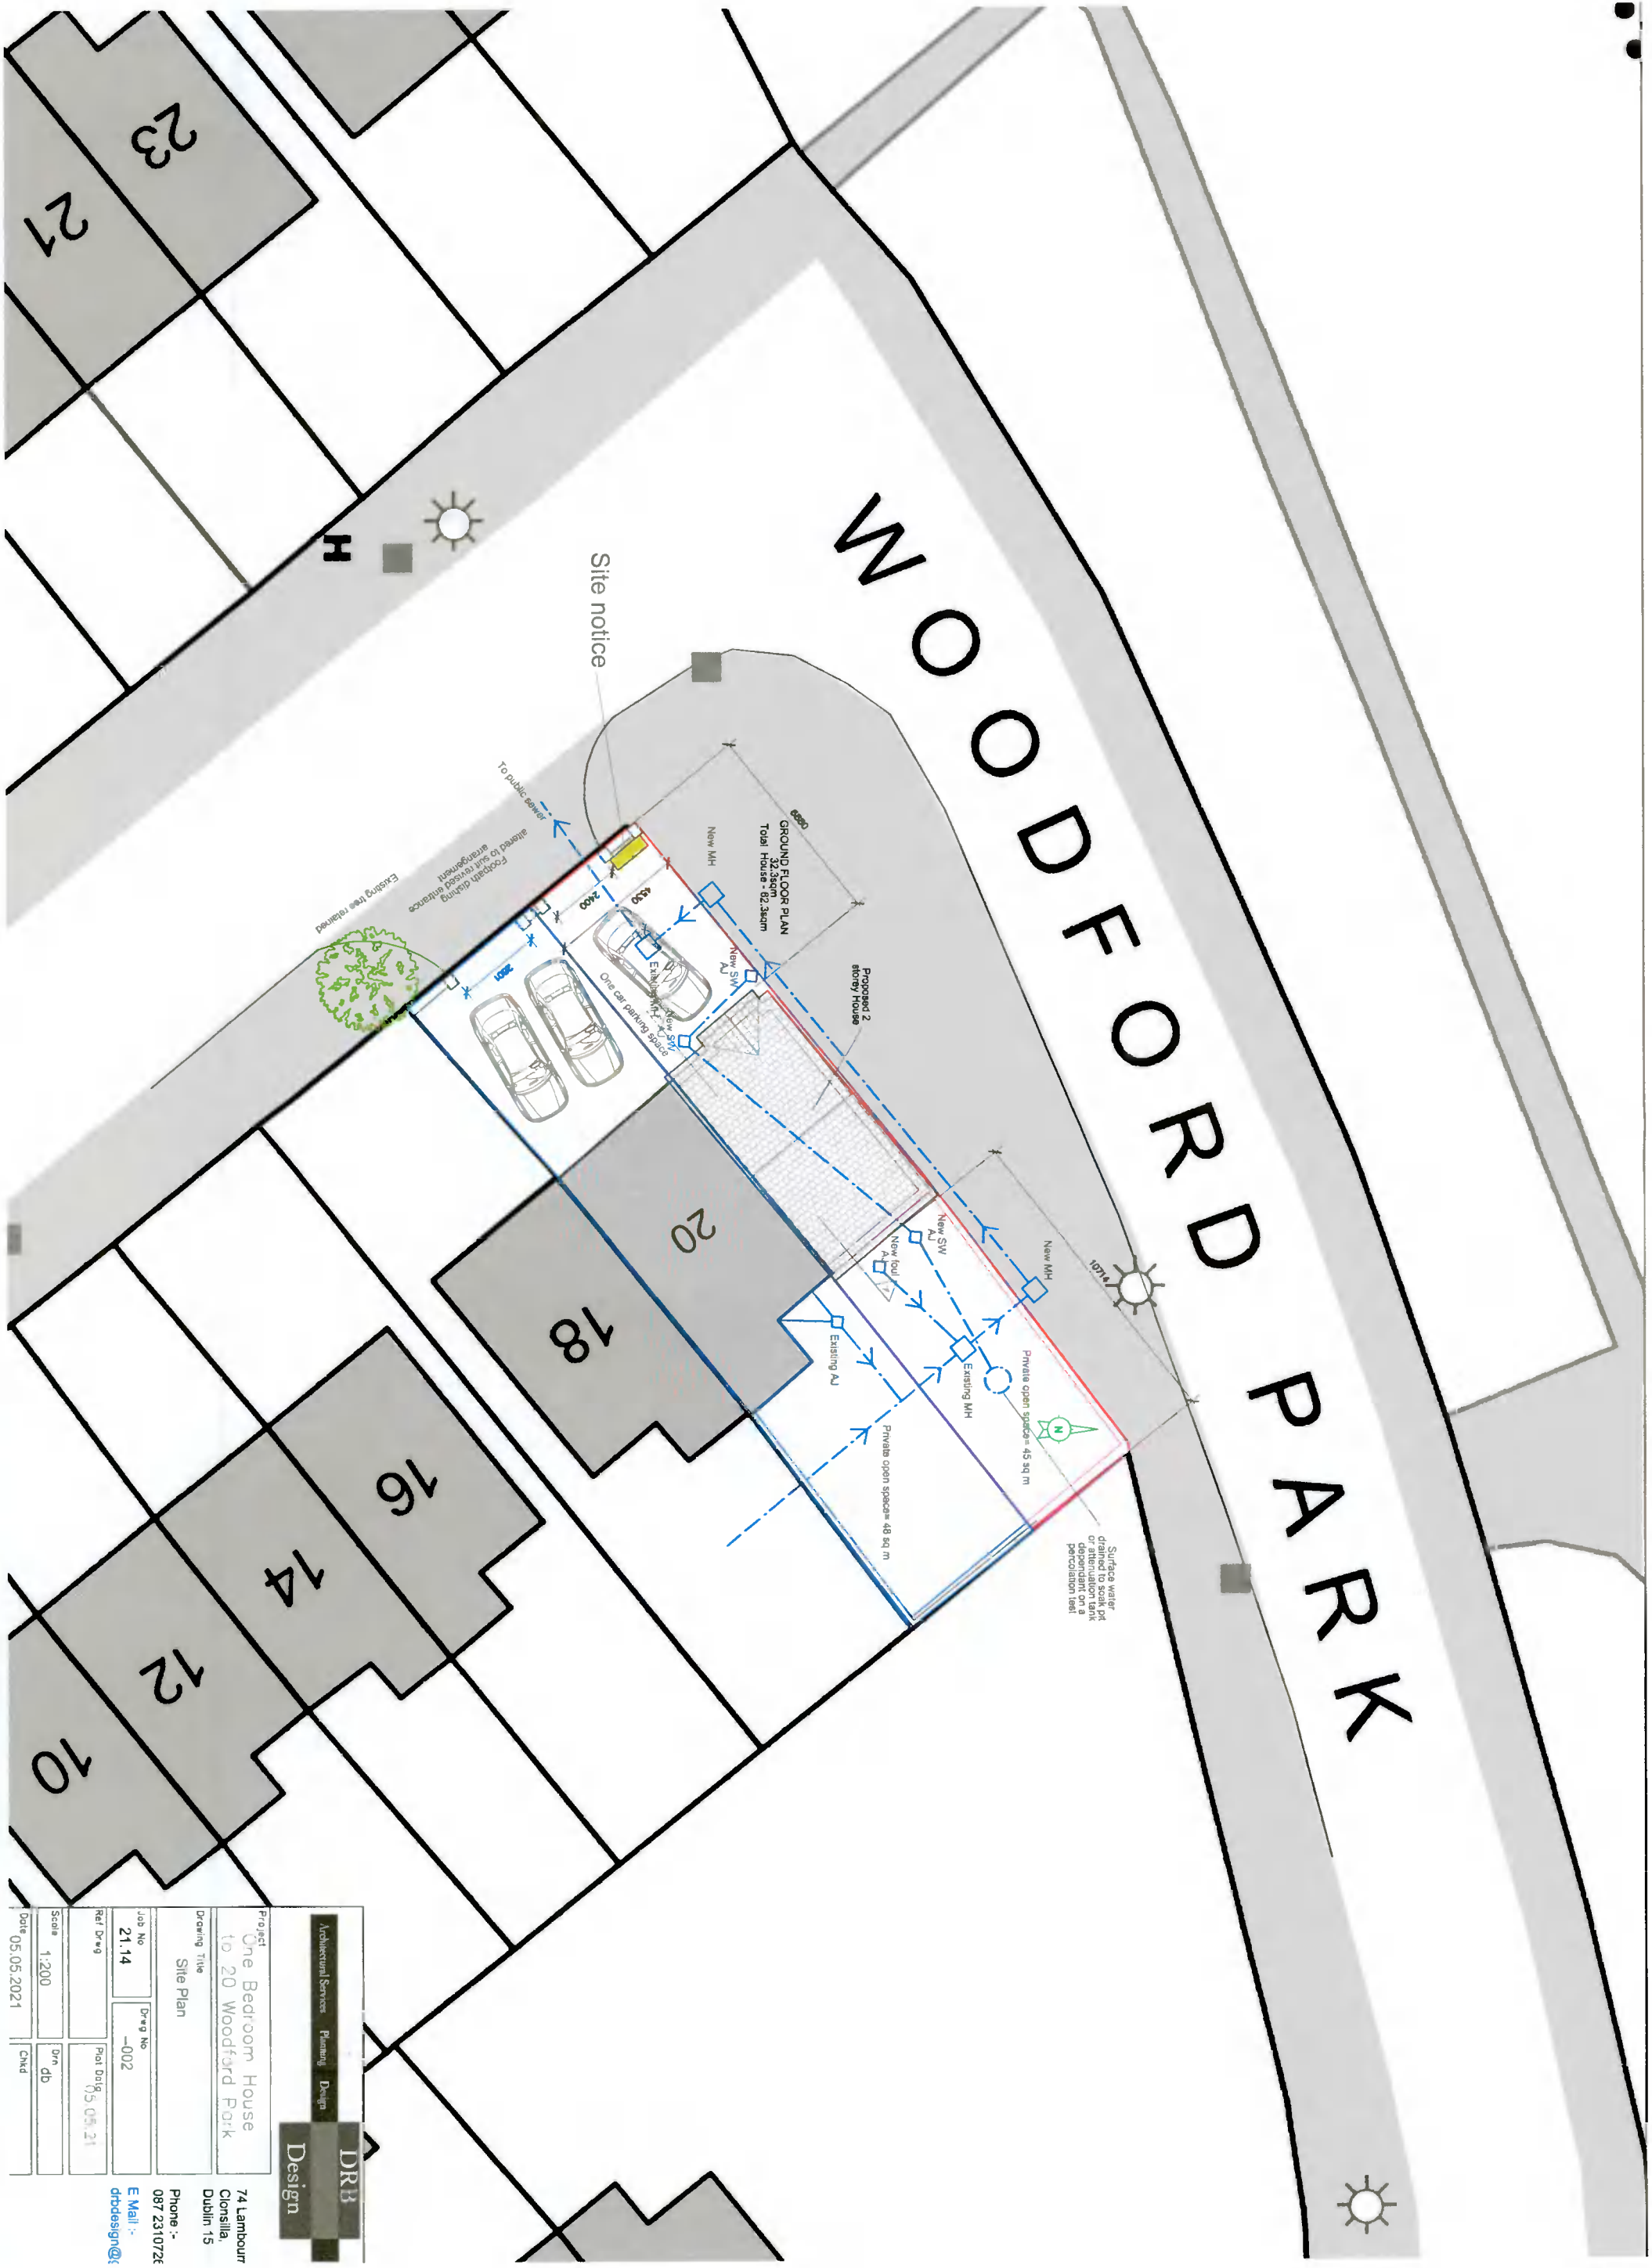

DRB Architectural Services - Planning - Design		Design	
Project: One Bedroom House to 20 Woodford Park			
Drawing Title: Site Plan			
Job No: 21.14	Draw No: -002	Proj Date: 05.05.21	Drn: db
Scale: 1:200	Date: 05.05.2021	Chkd:	
74 Lambour Clonsilla, Dublin 15		Phone: 087 2310726	
E-Mail: drtbdesign@gmail.com			