


RevNo	Revision note	Date	Signature	Checked

NOTE: Drawings for planning permission only
 NOTE: Do not scale off drawings, check all drawing dimensions on site

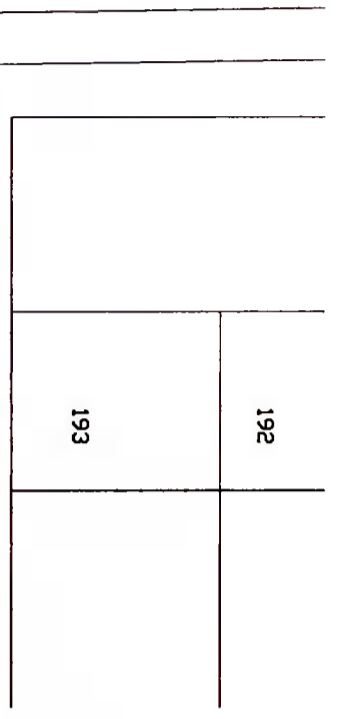

- DRAWING SCHEDULE:
- Drawing No 1 site plan scale: 1:200
 - Drawing No 2 floor plans scale: 1:100
 - Drawing No 3 North/South elevations scale: 1:100
 - Drawing No 4 East/West elevations scale: 1:100
 - Drawing No 5 Sections scale: 1:50
 - Drawing No 6 Drainage plan scale: 1:100

- LEGEND:
- AREA OF SITE 242 M2
 - AREA OF EXISTING HOUSE 97.5 M2
 - AREA OF PROPOSED EXTENSION 31.1 M2
 - SITE BOUNDARY (thick red line)
 - NEW FOUL SEWER (dashed purple line)
 - EXISTING FOUL SEWER (solid purple line)
 - NEW SURFACE SEWER (dash-dot purple line)
 - 1.5M TURNING CIRCLE (blue circle)

SITE PLAN:

Itemref	Quantity	Title/Name, designation, material, dimension etc	Article No./Reference
Designed by J ROCHFORD	Checked by JR	Approved by - date 06/05/21	Date 06/05/21
JOHN ROCHFORD JARRETSTOWN CROSS DUNBOYNE CD MEATH TEL: 01 8015149		EAINE/ROY O BRIEN	194 ARTHUR GRIFFITH PARK LUCAN CO DUBLIN
Edition			Sheet
0			1