



SCALE	1:100			
DATE	27/04/21	REV	DATE	REVISION
SHEET	1			
PLAN NO.	4 & 5 STATION GROVE			
DISK REF NO.	GROUND FLOOR PLAN			
PREPARED BY:	ROBERT LALLY			
CHKD BY:	DML			
APPD BY:	DML			
	 6 CURT CHEIRN, CIRCULAR ROAD GALWAY 087 - 2212454			SHEET NO.
				1

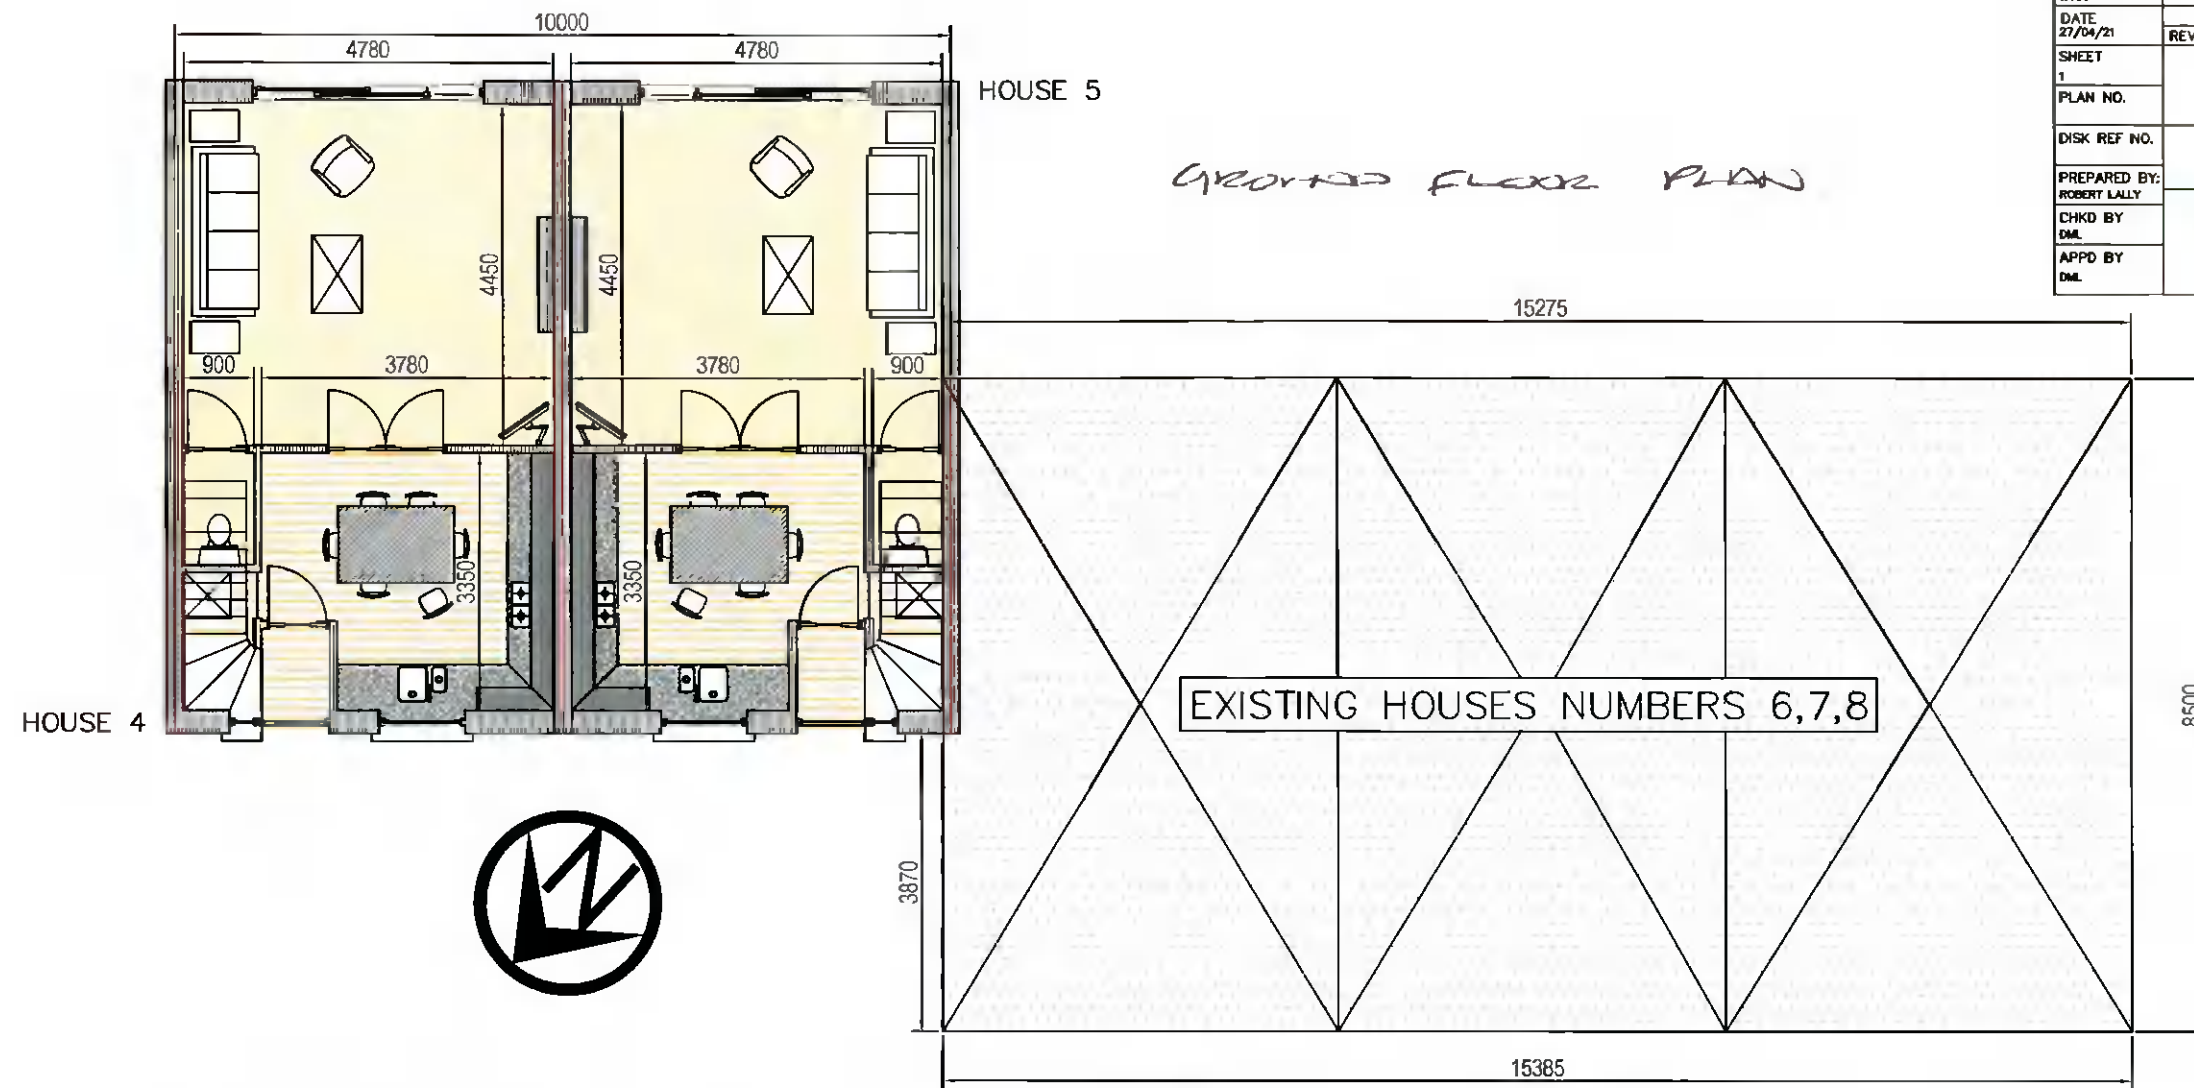

ALL FINISHES TO MATCH EXISTING EXCEPT DORMER TO BE ZINC/TROCAL OR SIMILAR
 SHAPE OF DORMER HAS BEEN CHANGED IN ORDER TO COMPLY WITH CURRENT TGD PART B (FIRE REGULATIONS)

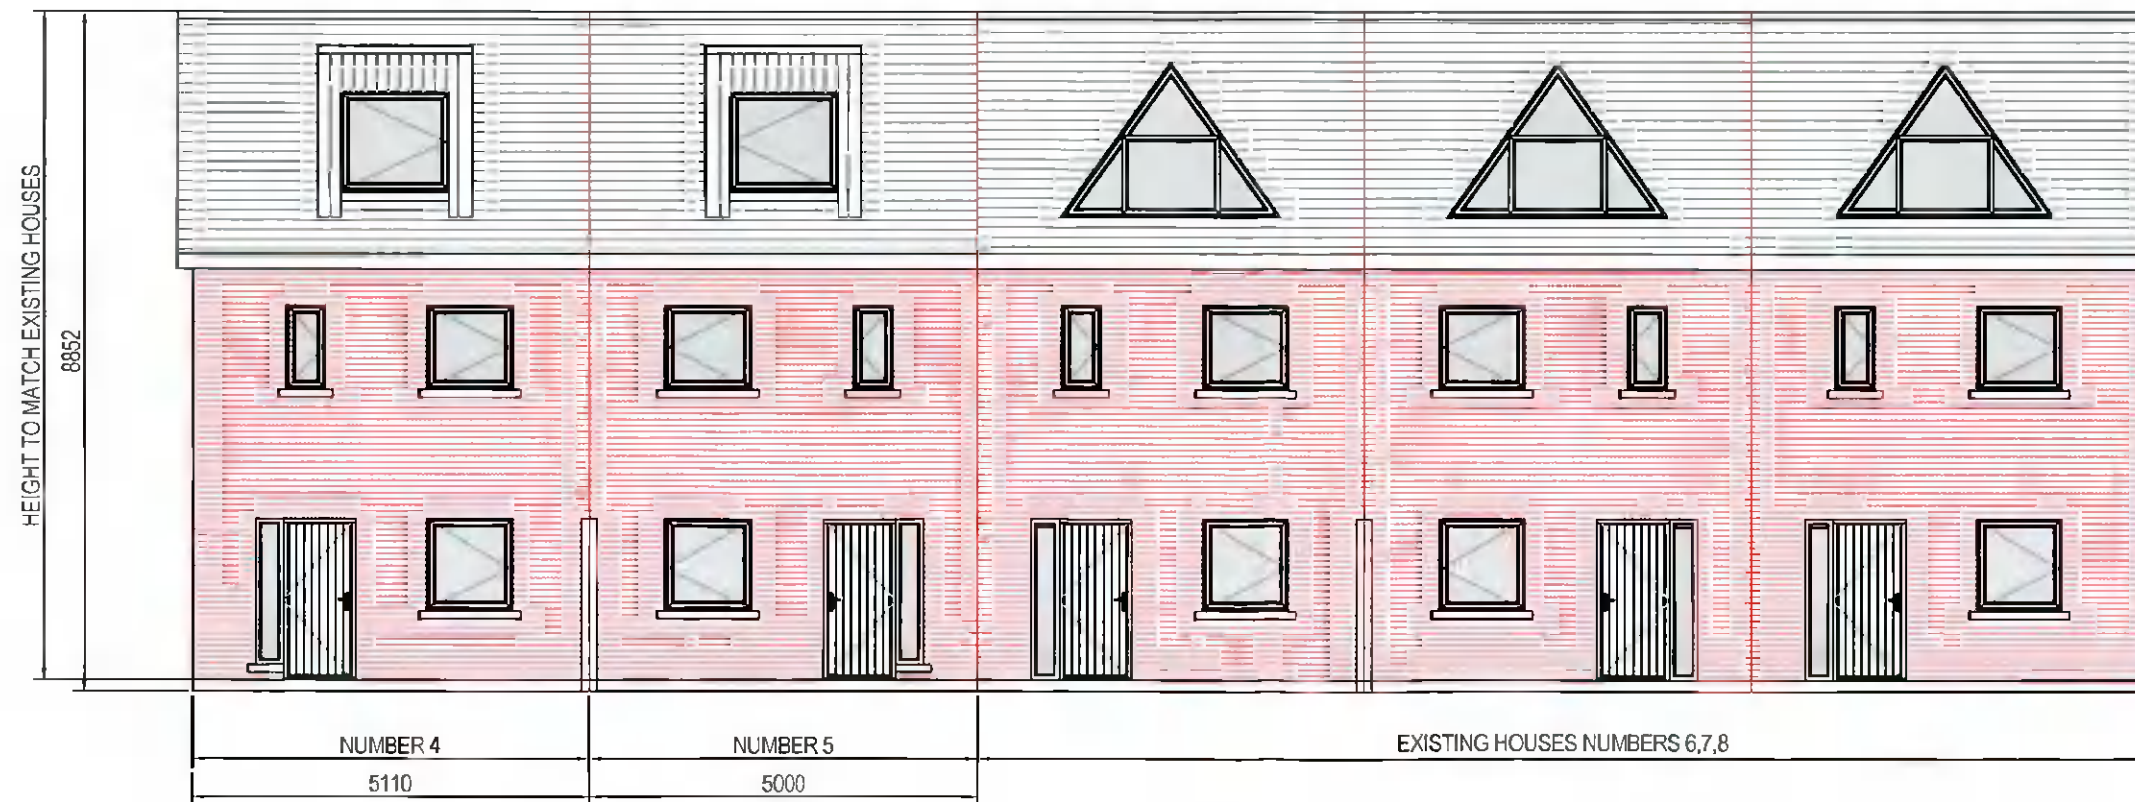

FRONT ELEVATION