




SECTION A - A

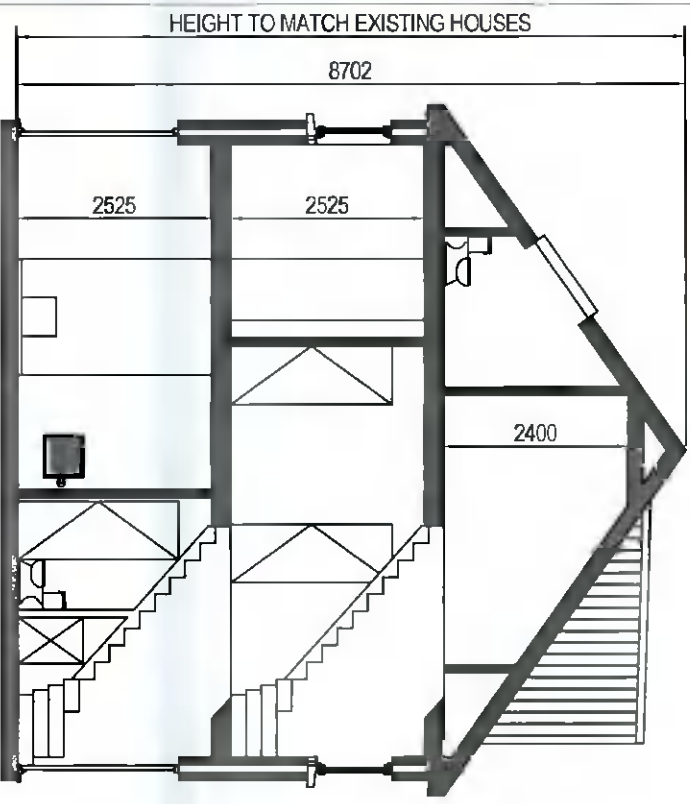


EAST GABLE ELEVATION

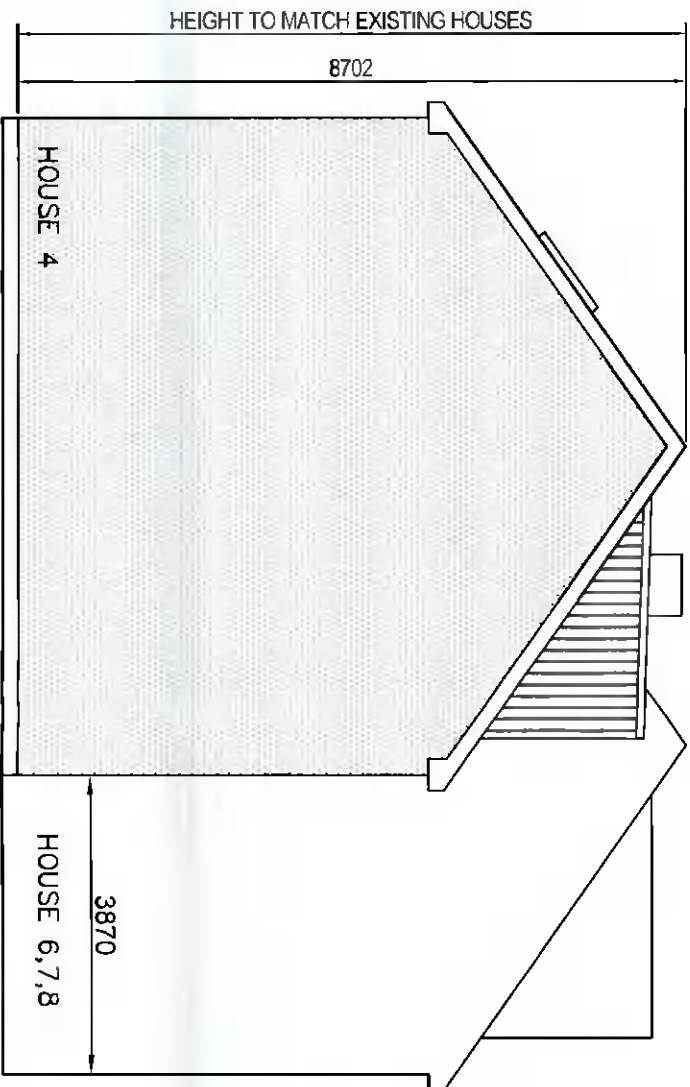

EAST GABLE ELEVATION

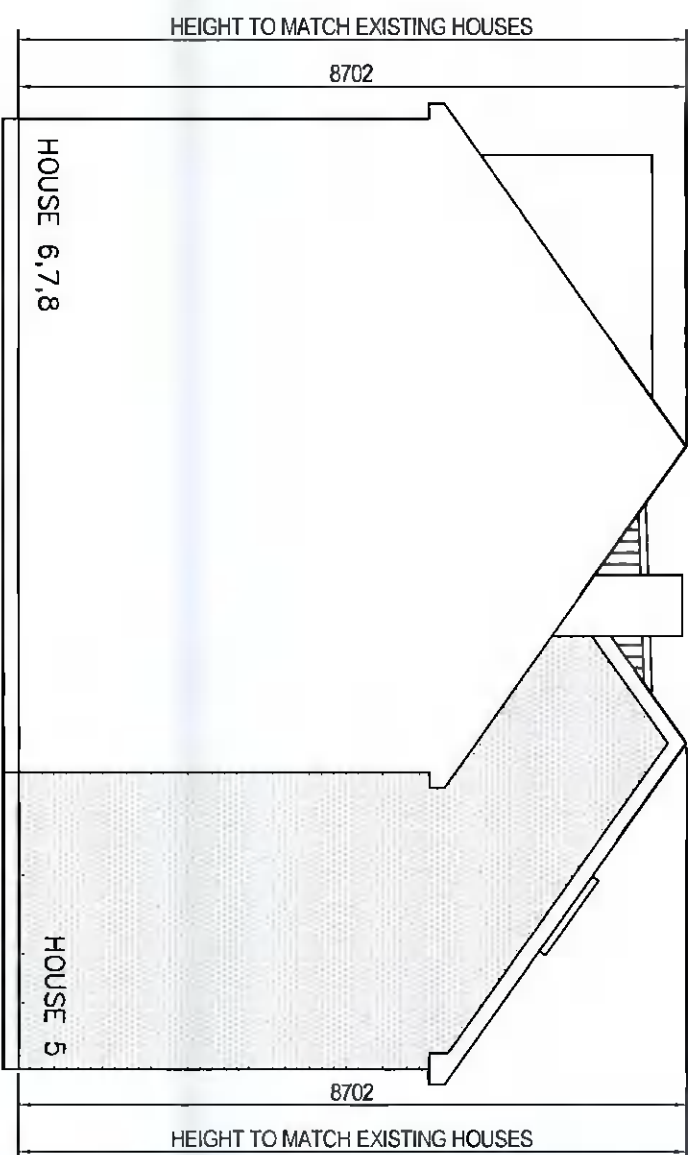

FIRST FLOOR PLAN

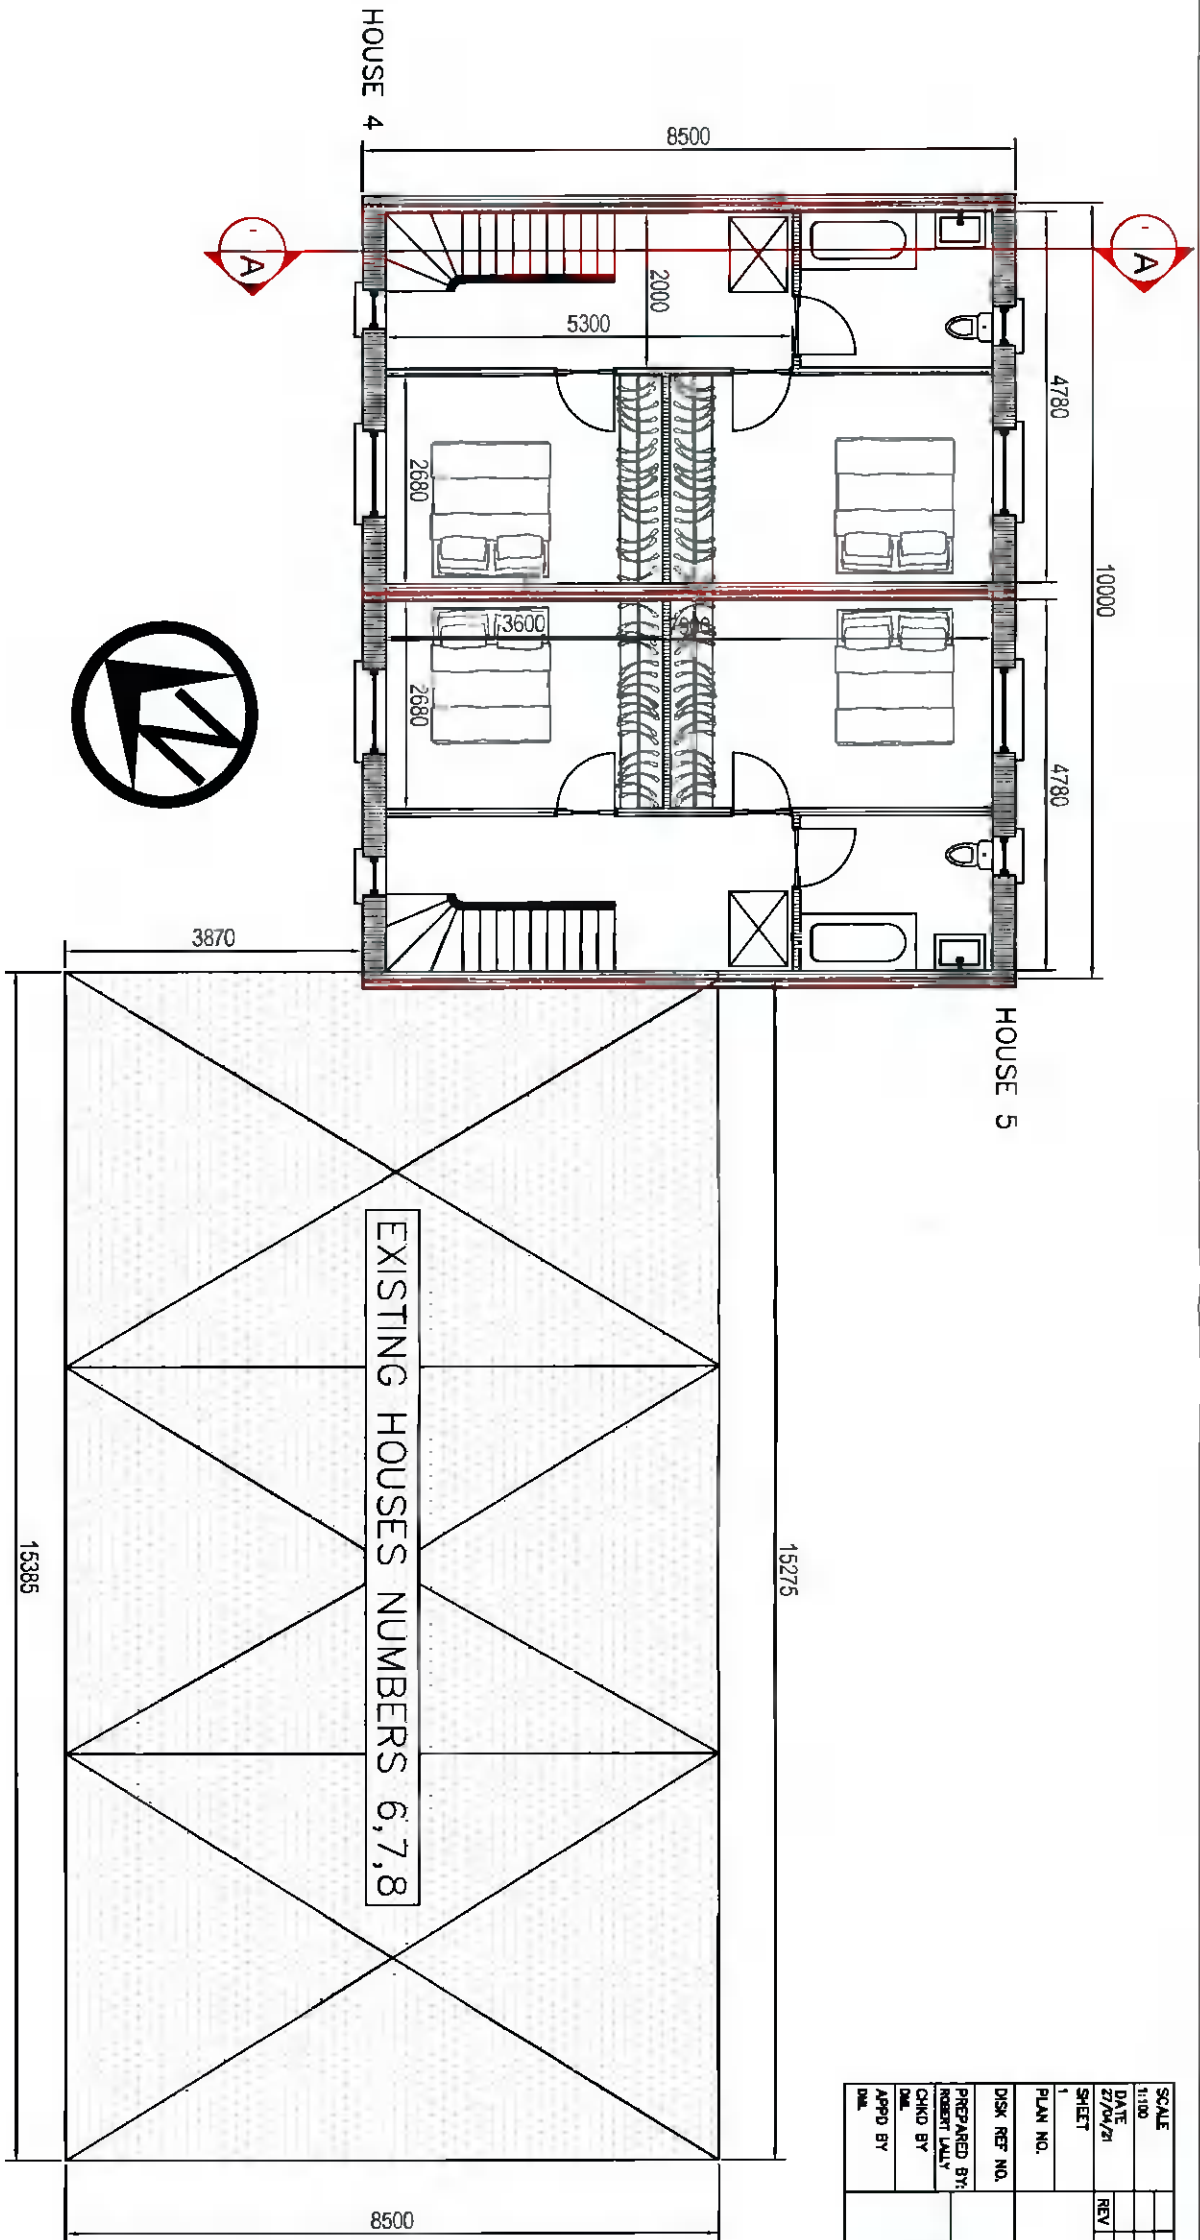

SCALE	1:100	REVISION		SHEET NO.	2
DATE	27/04/21	BY			
REVISION					
PLAN NO.	4 & 5 STATION GROVE				
DISK REF NO.	FIRST FLOOR PLAN				
PREPARED BY:	SECTION / GABLE ELEVATION				
CHECKED BY:	Lally Engineering Services				
DESIGNED BY:	6 CURT CHENNAI, CIRCULAR ROAD GALVANI				
APPD BY:	087 - 2212454				