
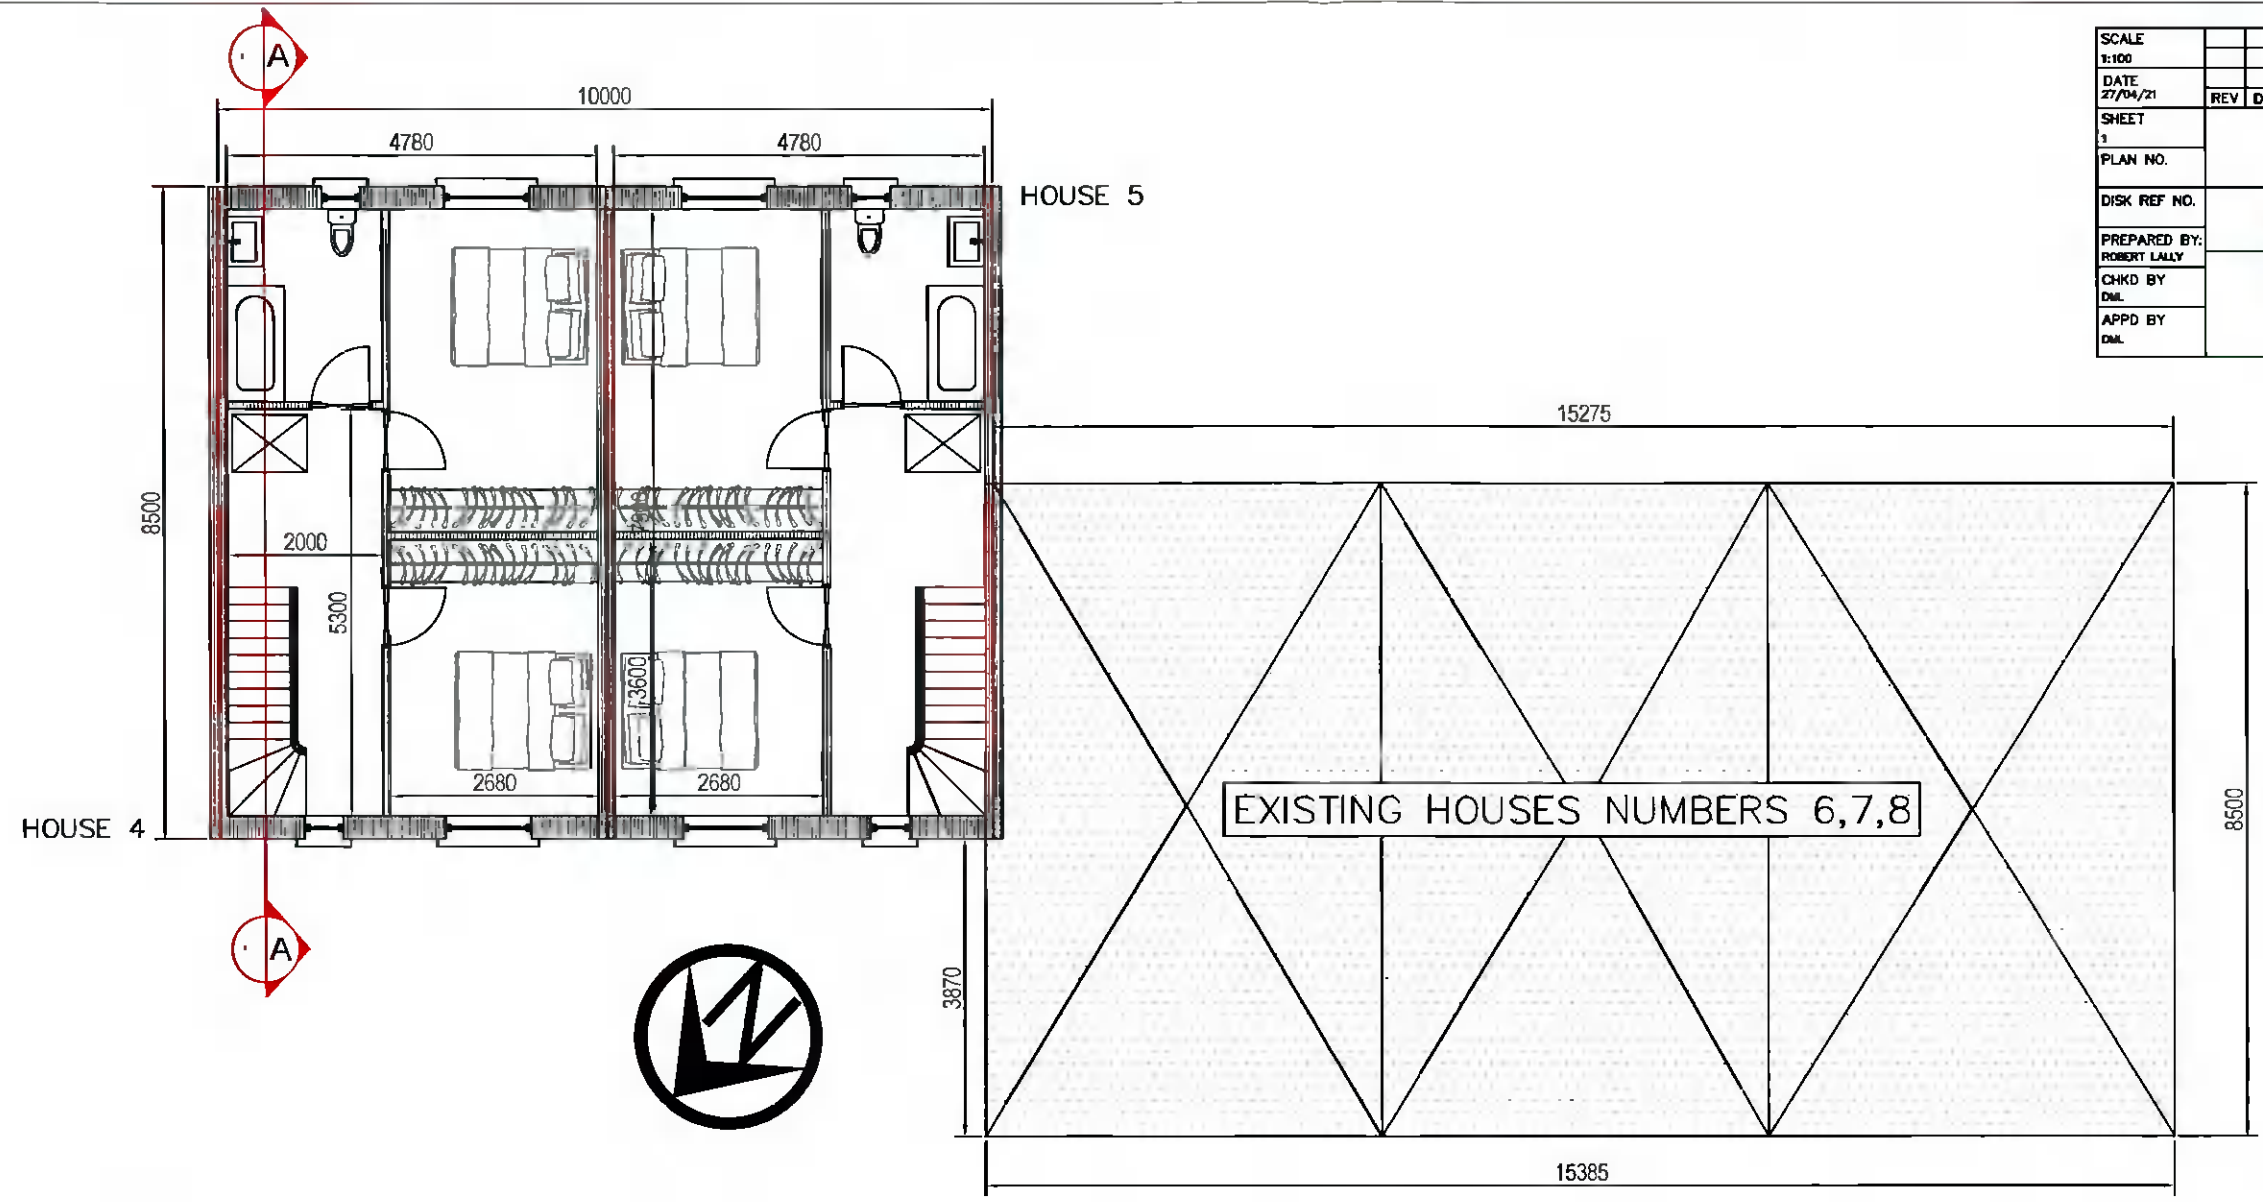
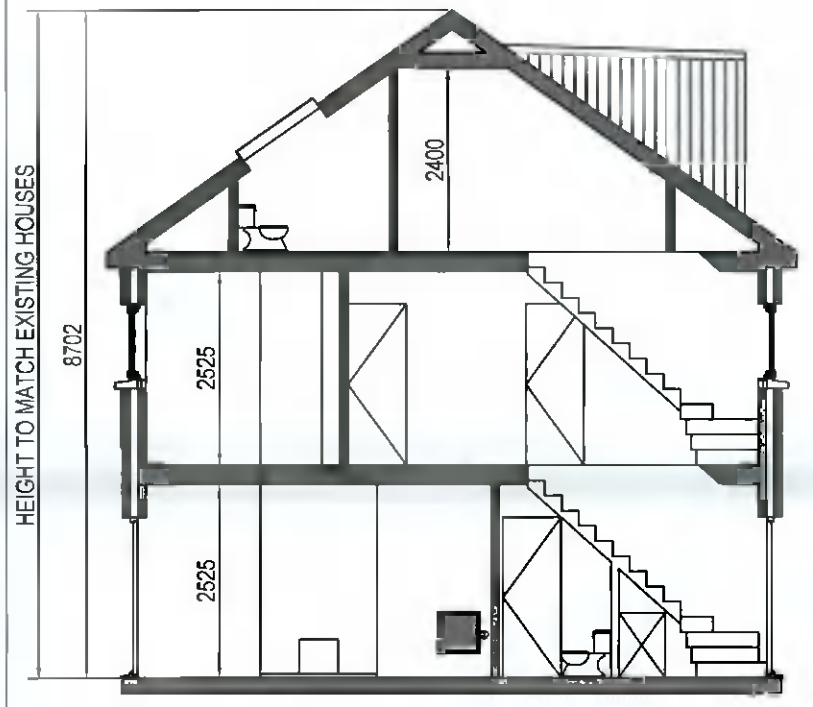



SCALE	1:100		
DATE	27/04/21	REV	DATE
SHEET	1		
PLAN NO.	4 & 5 STATION GROVE		
DISK REF NO.	FIRST FLOOR PLAN		
PREPARED BY:	ROBERT LALLY		
CHKD BY:	DML		
APPD BY:	DML		
	 5 CURT CHERIN, CIRCULAR ROAD GALWAY 087 - 2212454		
	SHEET NO.		2




FIRST FLOOR PLAN



SECTION A - A

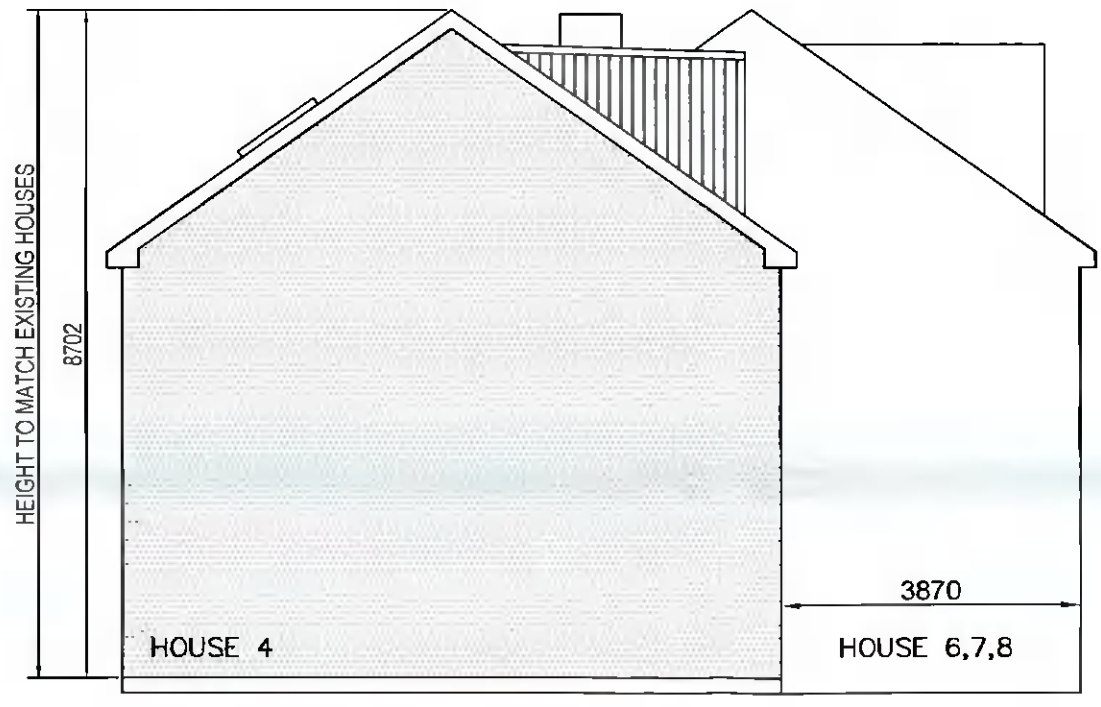

EAST GABLE ELEVATION

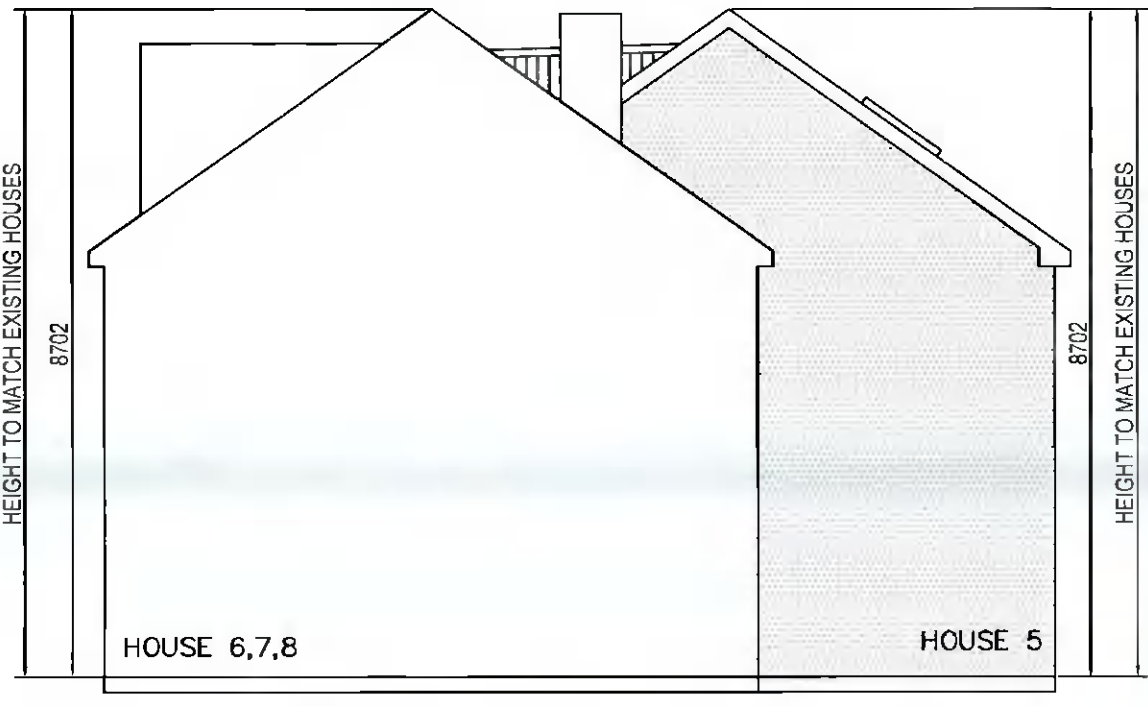

EAST GABLE ELEVATION