
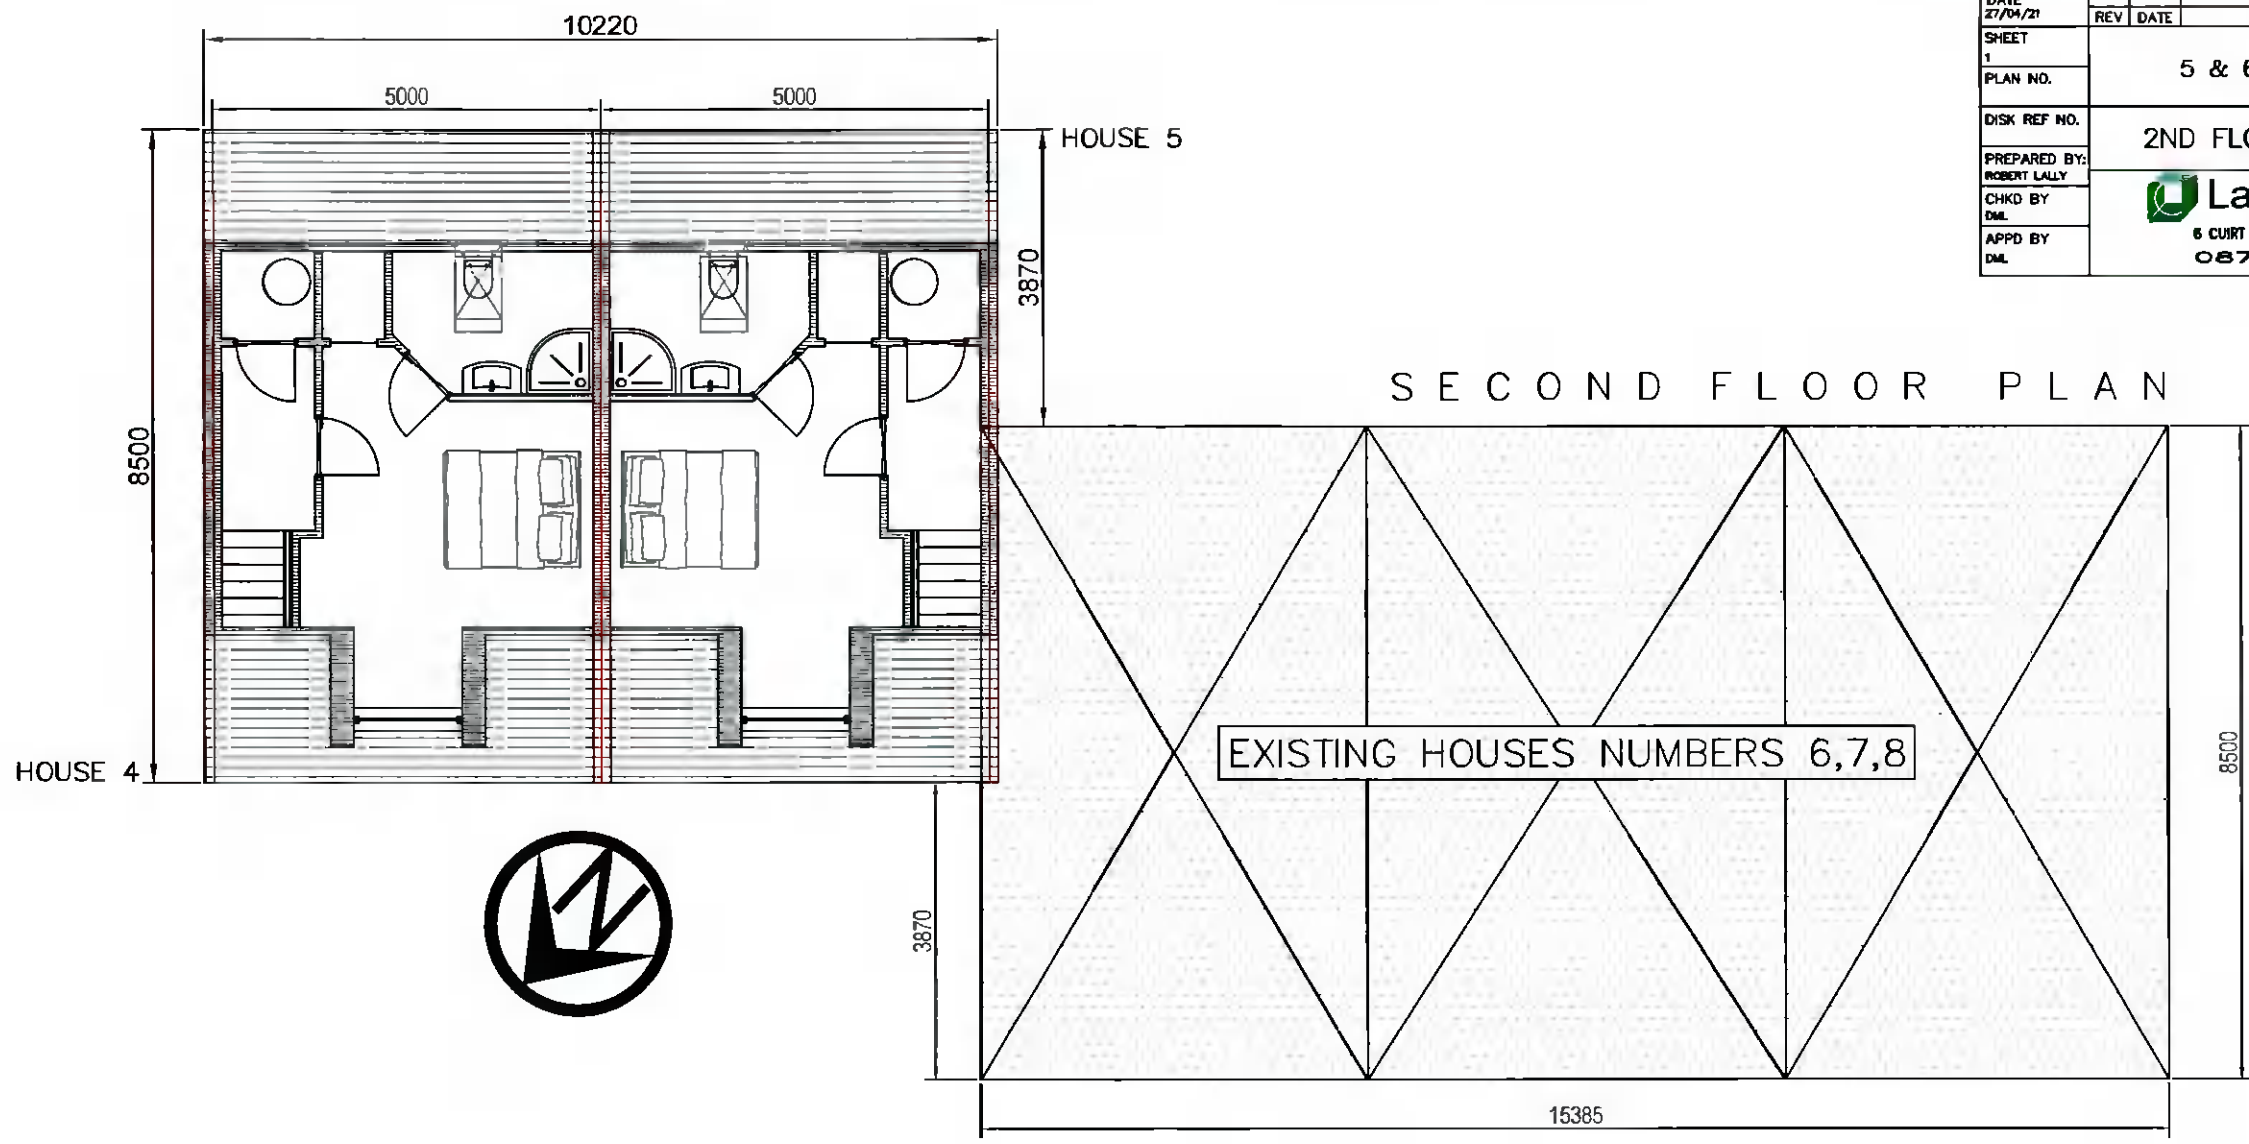
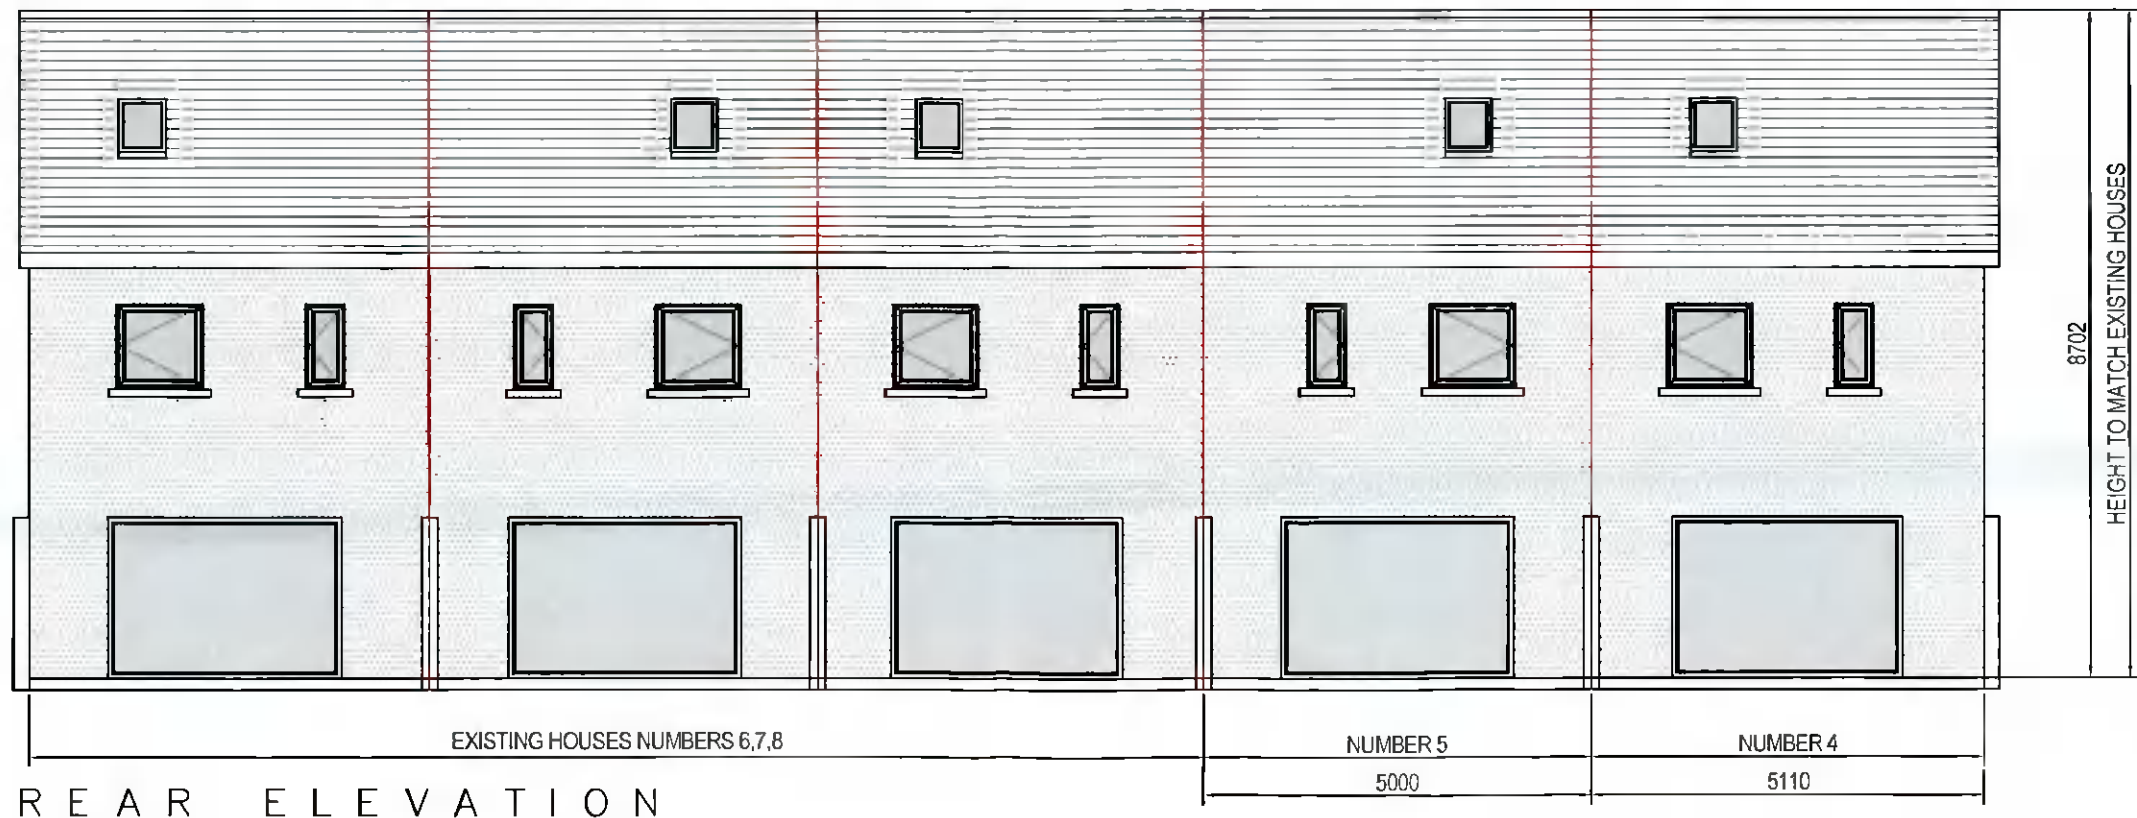


SCALE	1:100			
DATE	27/04/21	REV	DATE	REVISION
SHEET	1			BY
PLAN NO.	5 & 6 STATION GROVE			
DISK REF NO.	2ND FLOOR PLAN / REAR			
PREPARED BY:	ROBERT LALLY			
CHKD BY:	DML			
APPD BY:	DML			
	 6 CURT CHEIRN, CIRCULAR ROAD GALWAY			
	087 - 2212454			

SHEET NO.  
**3**



ALL FINISHES TO MATCH EXISTING



R E A R E L E V A T I O N