


SCALE	1:100	REV	DATE	REVISION	BY
DATE	27/04/21	REV	DATE	REVISION	BY
SHEET	1	REV	DATE	REVISION	BY
PLAN NO.	5 & 6 STATION GROVE	REV	DATE	REVISION	BY
DISK REF NO.	2ND FLOOR PLAN / REAR	REV	DATE	REVISION	BY
PREPARED BY:	ROBERT LALLY	REV	DATE	REVISION	BY
CHECKED BY:	ROBERT LALLY	REV	DATE	REVISION	BY
APPROVED BY:	087 - 2212454	REV	DATE	REVISION	BY
 Lally Engineering Services 6 CURT CHERRE, CIRCULAR ROAD GALWAY 087 - 2212454					

SHEET NO. **3**

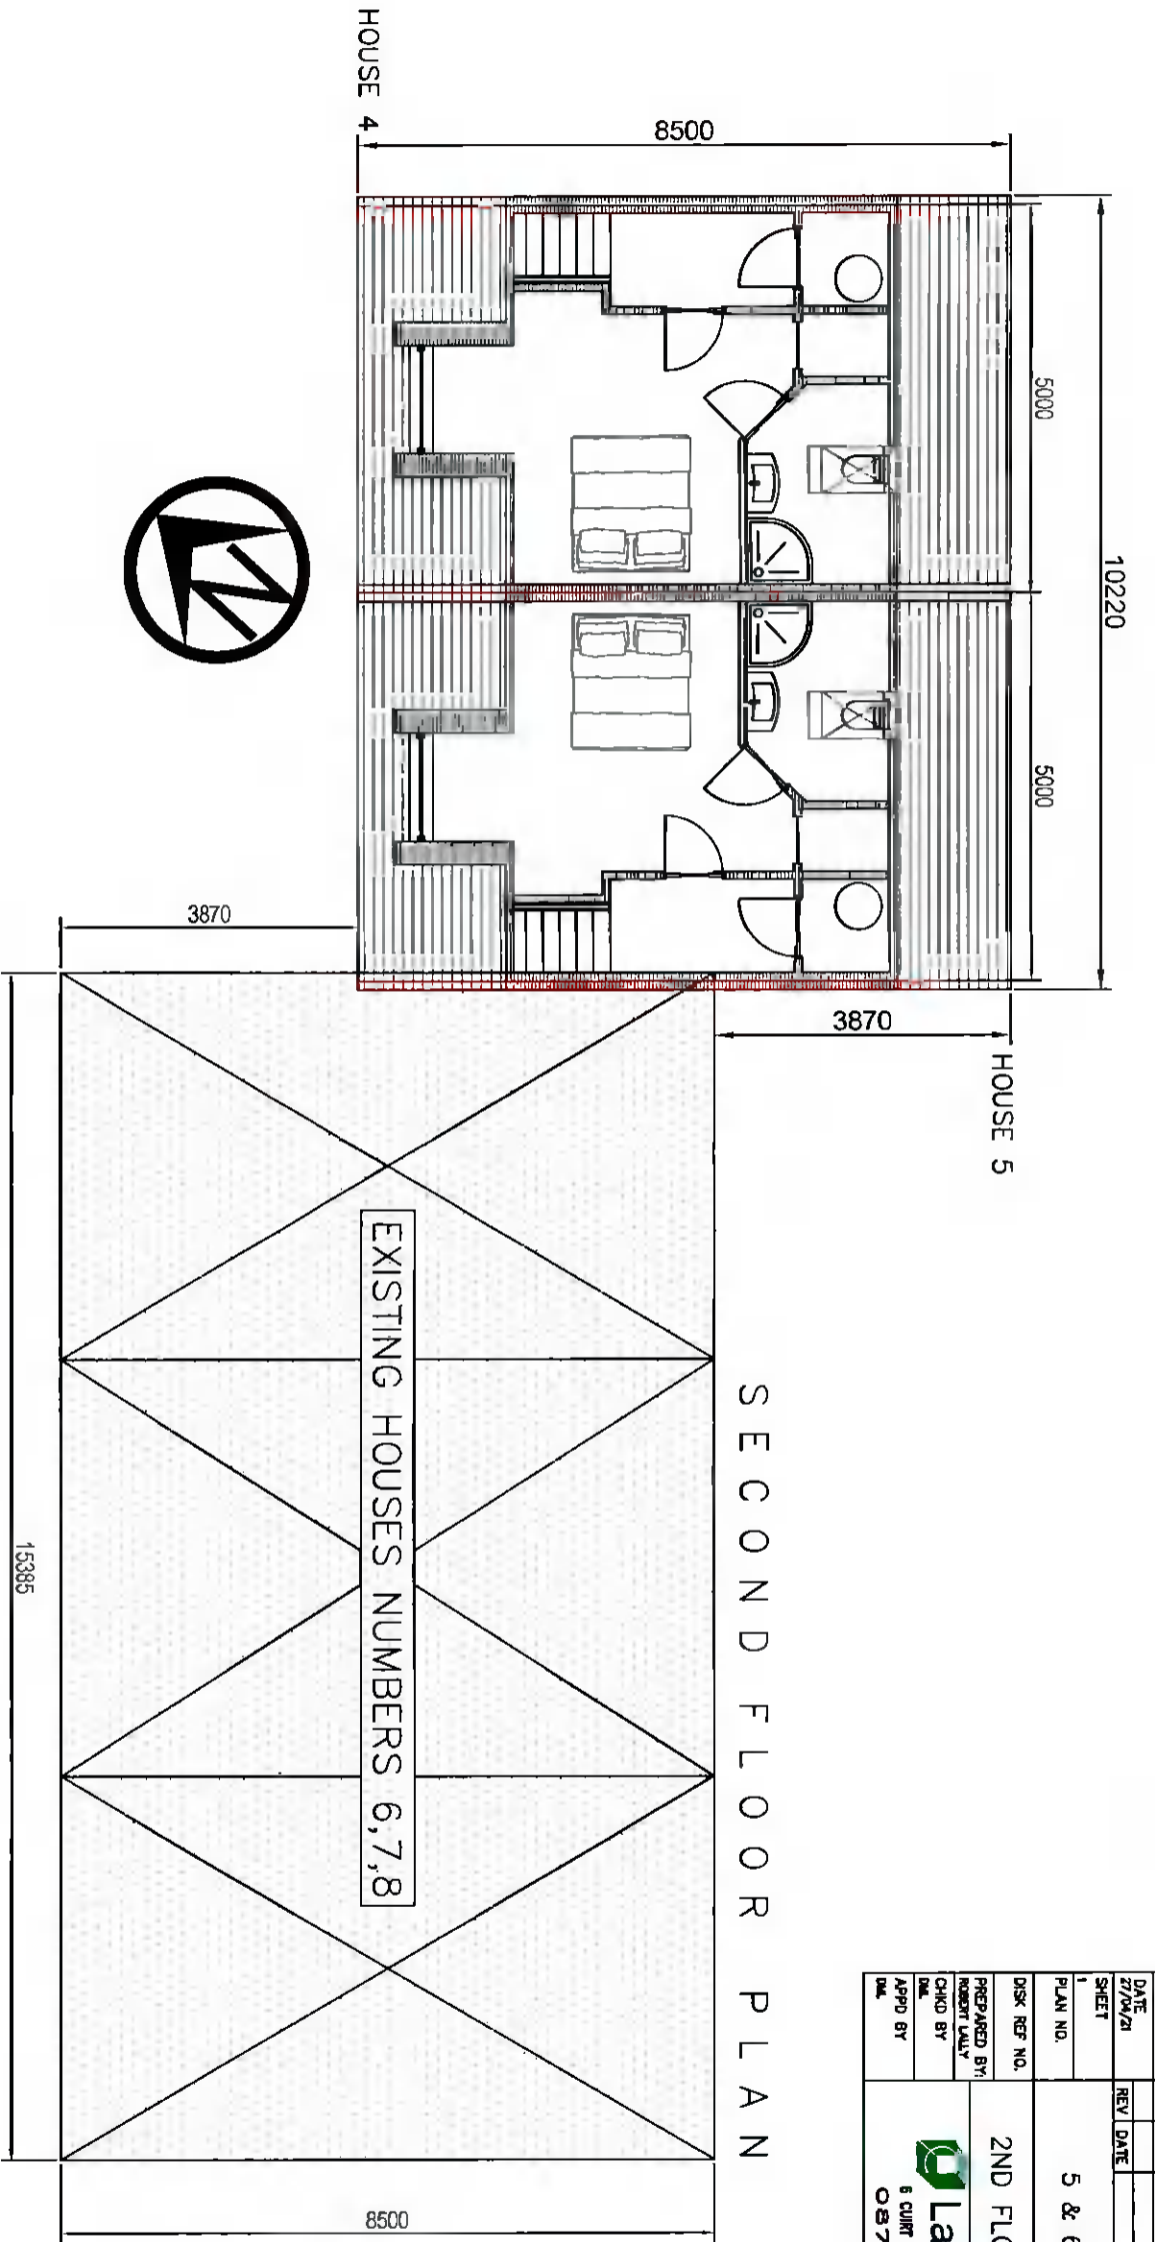

ALL FINISHES TO MATCH EXISTING

