




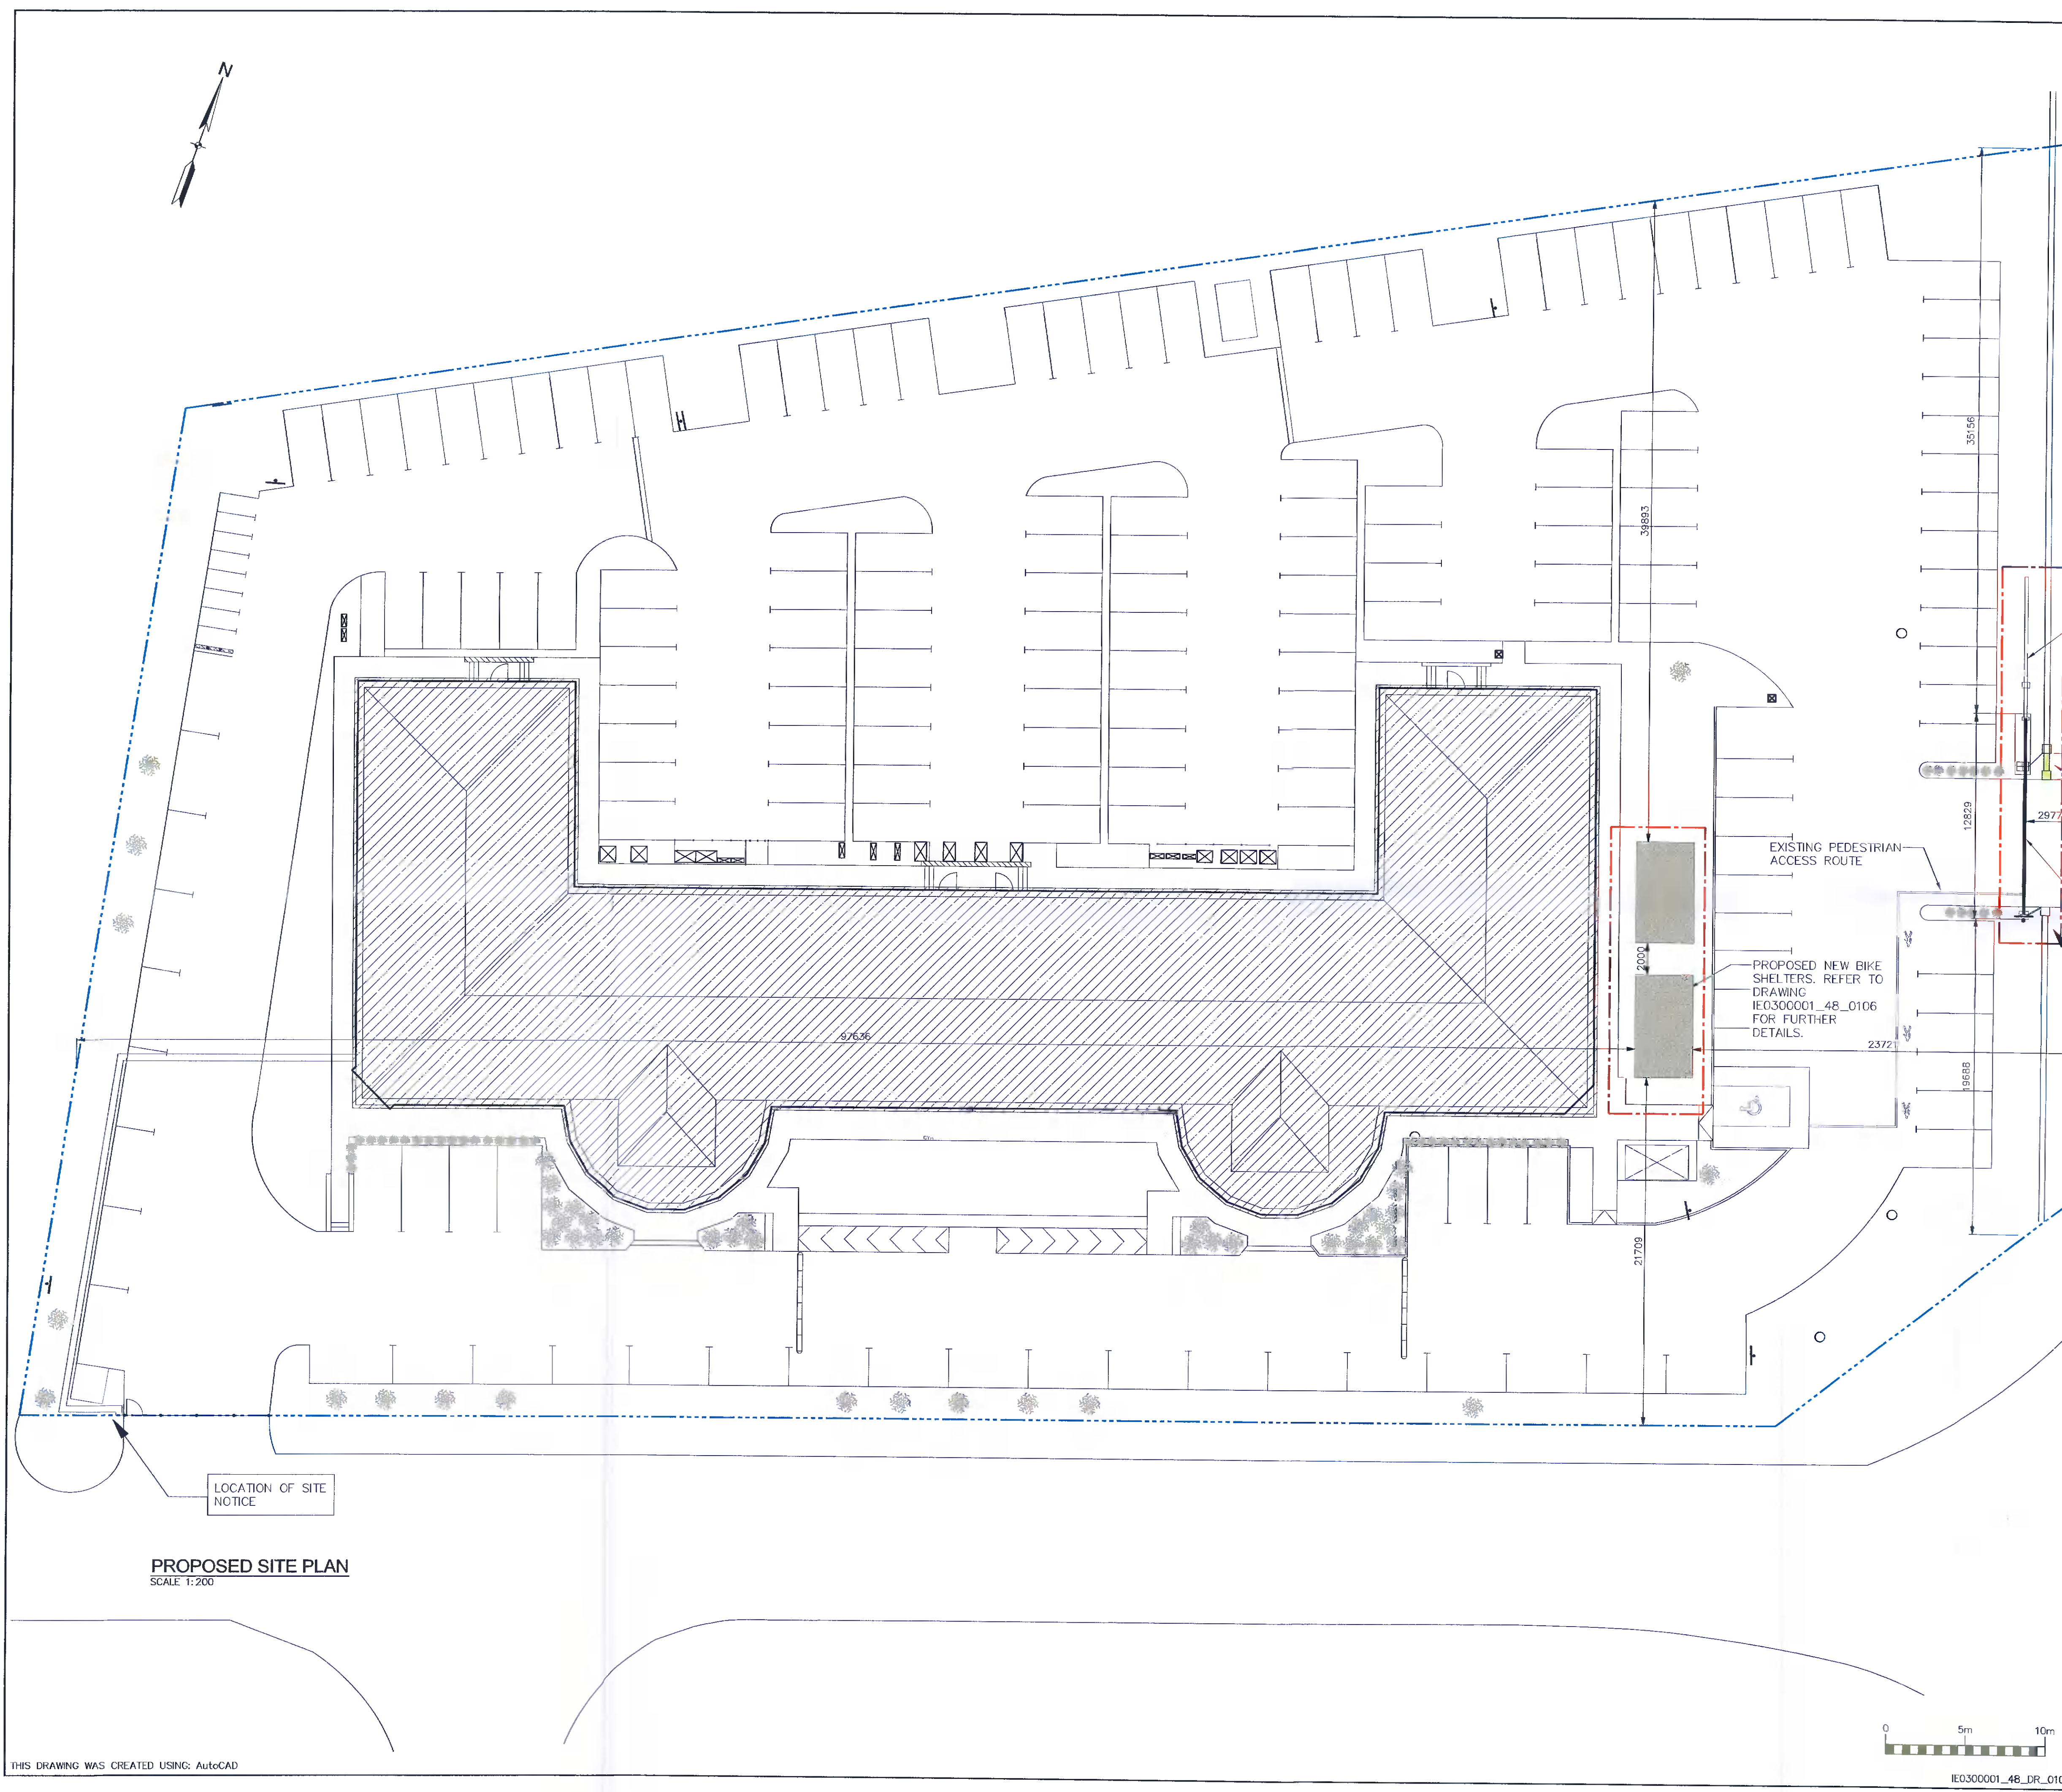


NOTES

1. THIS DRAWING IS TO BE READ IN CONJUNCTION WITH ALL RELEVANT ARCHITECTS AND ENGINEERS DRAWINGS AND SPECIFICATIONS.
2. LEVELS RELATE TO ORDANCE DATUM: MALIN HEAD, ALL LEVELS ARE IN METRES.
3. ALL DIMENSIONS ARE IN MILLIMETRES.
4. DO NOT SCALE. USE FIGURED DIMENSIONS ONLY.
5. THE FINAL SIZE AND LOCATION OF THE PROPOSED GATE, RAILINGS & BOUNDARY WALL WILL BE DETERMINED AT DETAILED DESIGN STAGE AND WHEN A VENDOR IS APPOINTED. THESE DRAWINGS DEMONSTRATE DESIGN INTENT - THE FINAL INSTALLATION MAY VARY SLIGHTLY BUT WITHOUT MATERIALLY AFFECTING THE PROPOSALS OUTLINED IN THESE DRAWINGS.

LEGEND

-  SITE BOUNDARY
-  AREA SUBJECT OF THIS SECTION 5 APPLICATION
-  SECTION OF WALL TO BE DEMOLISHED
-  EXISTING BUILDING
-  BICYCLE SHELTERS



PROPOSED NEW SLIDING GATE IN OPEN POSITION

EXISTING PIER AND 1.6m LENGTH OF WALL TO BE REMOVED FOR IMPROVED ENTRY/EXIT VISIBILITY

PROPOSED NEW SLIDING GATE IN CLOSED POSITION

LOCATION OF SITE NOTICE

EXISTING PEDESTRIAN ACCESS ROUTE

PROPOSED NEW BIKE SHELTERS. REFER TO DRAWING IE0300001_48_0106 FOR FURTHER DETAILS.

LOCATION OF SITE NOTICE

PROPOSED SITE PLAN
SCALE 1:200

FORMAL ISSUE
20210517.123031 -- EMMA.HANAN

A	PLANNING	EH	EH	SS	FG	14/05/21
ISSUE	DESCRIPTION	DRN	ORIG	AUTH CHK	APP	DATE

CLIENT	PM GROUP					
PROJECT	FACILITY MGMT PROJECTS - KH / BH					
TITLE	PROPOSED NEW ENTRANCE GATE & BICYCLE SHELTER SITE LAYOUT PLAN					
CLIENT REF.	PROJECT No. IE0300001			CLIENT DRG No.		
A1	SCALE	1:200	DRG No.	IE0300001-48-DR-0104		

