


THE PLAN, SIDE ELEVATION, ROOF PLAN AND ELEVATION OF THE PROPOSED SHEDS, SHEDS AND BICYCLE SHELTERS ARE SUBJECT TO THE APPROVAL OF THE LOCAL AUTHORITY AND ENGINEERS DRAWINGS AND SPECIFICATIONS. ALL DIMENSIONS ARE IN MILLIMETERS. 

- NOTES**
1. THIS DRAWING IS TO BE READ IN CONJUNCTION WITH ALL RELEVANT AGREEMENTS AND ENGINEERS DRAWINGS AND SPECIFICATIONS.
 2. LEVELS RELATE TO ORANGE DATUM, MAIN ROAD. ALL LEVELS ARE IN METERS.
 3. ALL DIMENSIONS ARE IN MILLIMETERS.
 4. DO NOT SCALE. USE PROVIDED DIMENSIONS ONLY.

LEGEND


- AREA SUBJECT OF THIS PLANNING APPLICATION
- SITE BOUNDARY

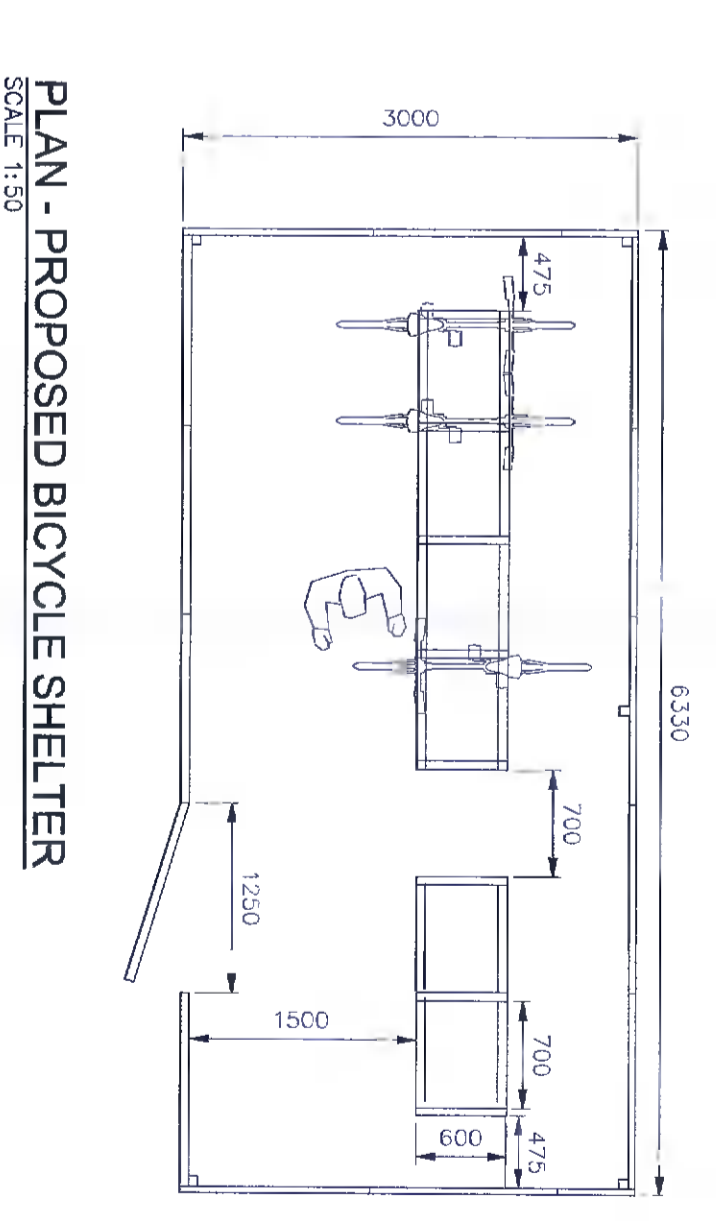

PLAN - PROPOSED BICYCLE SHELTER
SCALE 1:150


EXISTING ELEVATION

SCALE 1:150

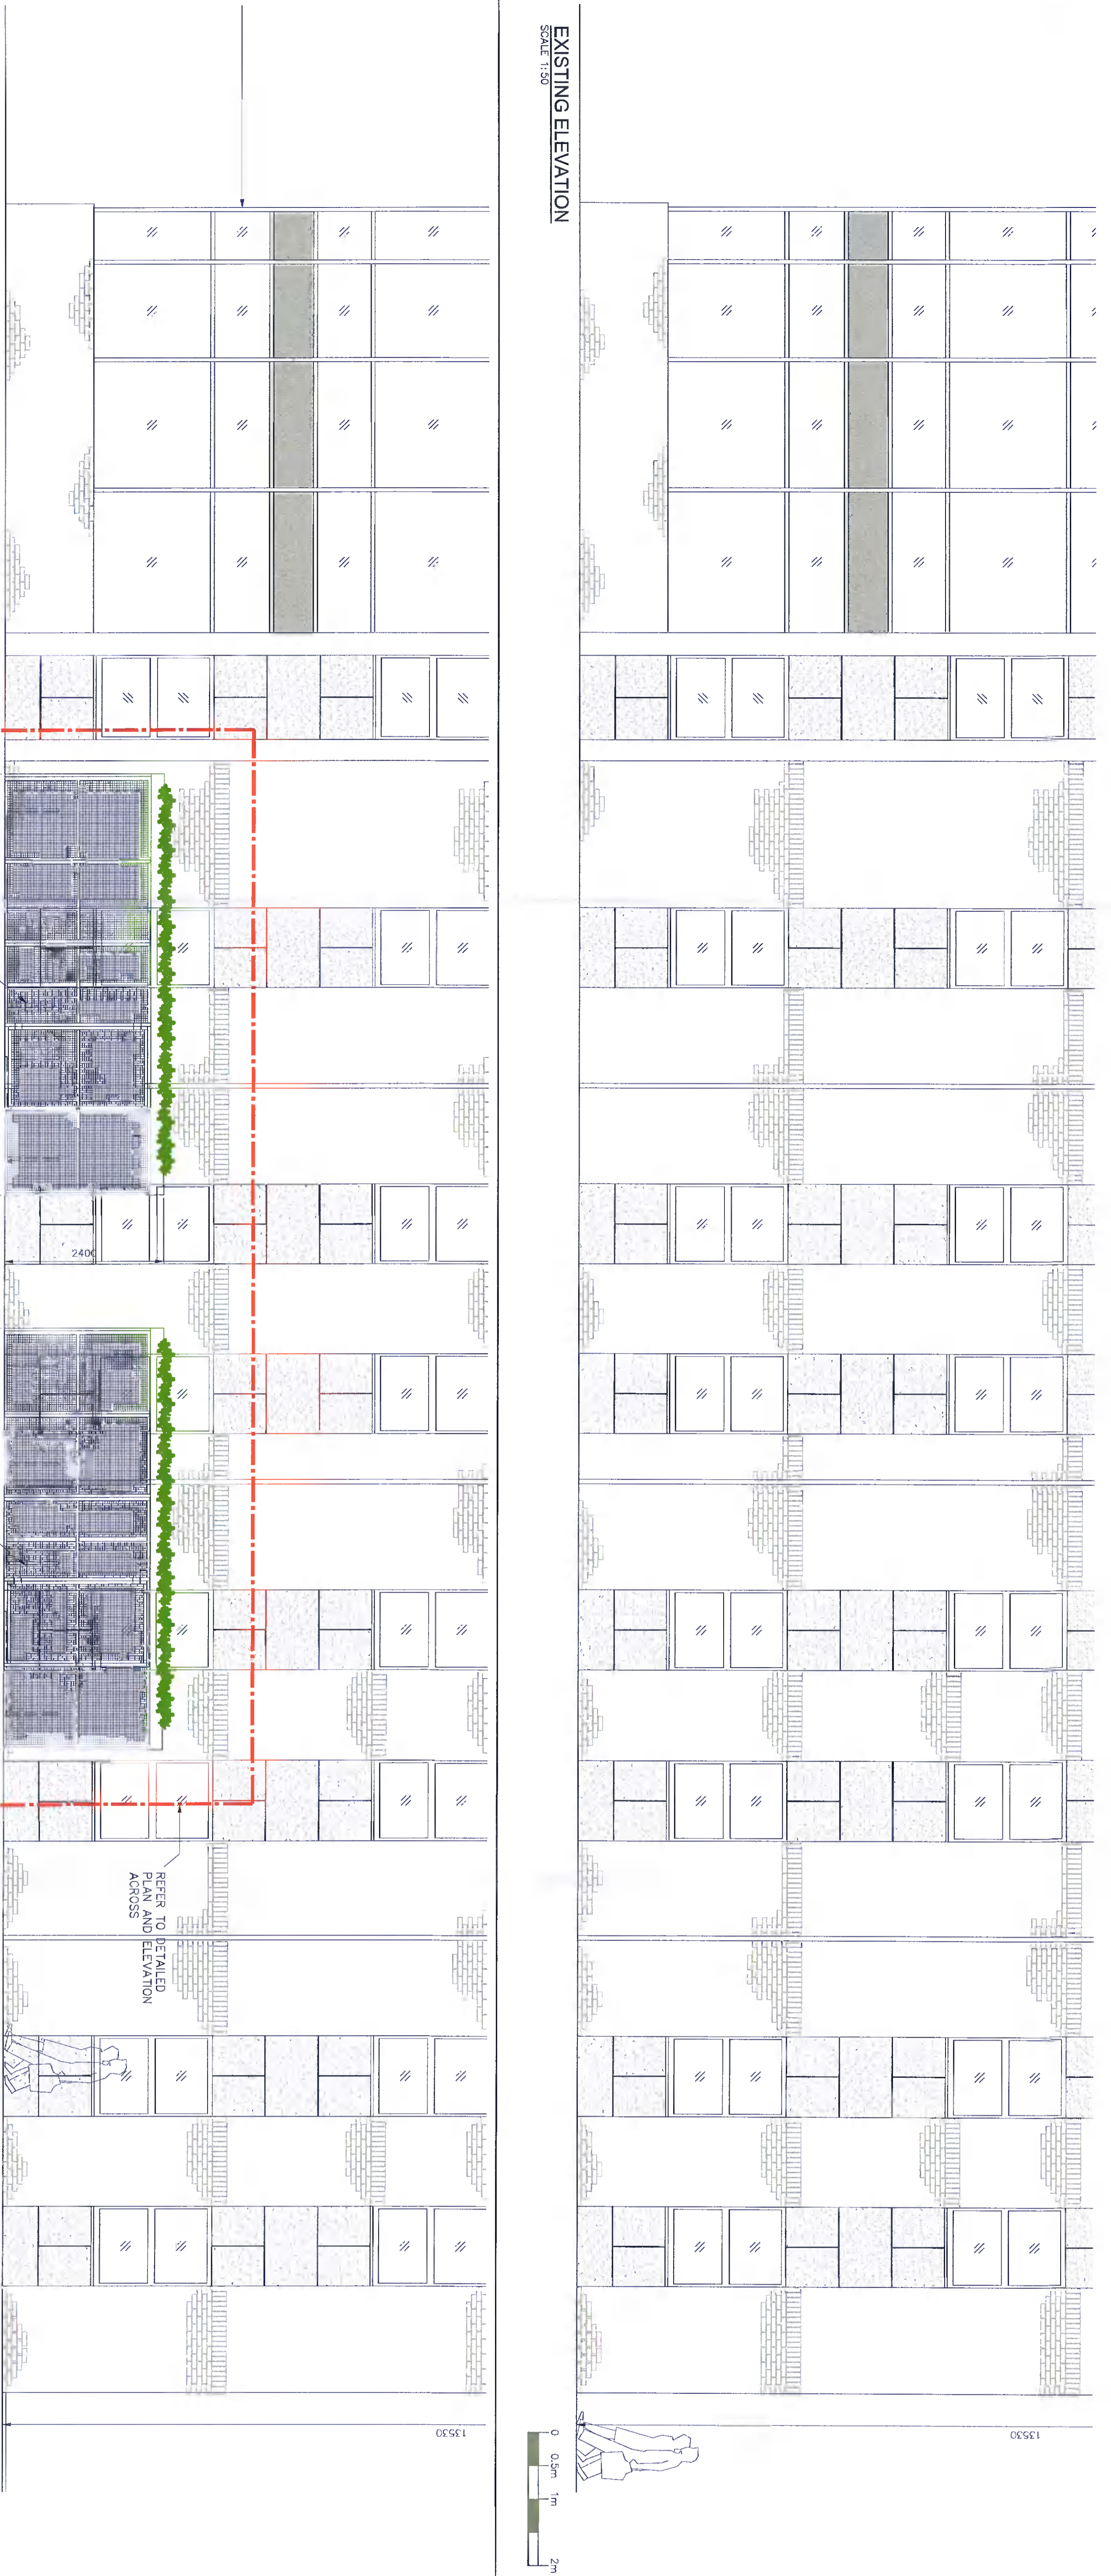


PROPOSED ELEVATION


SCALE 1:150

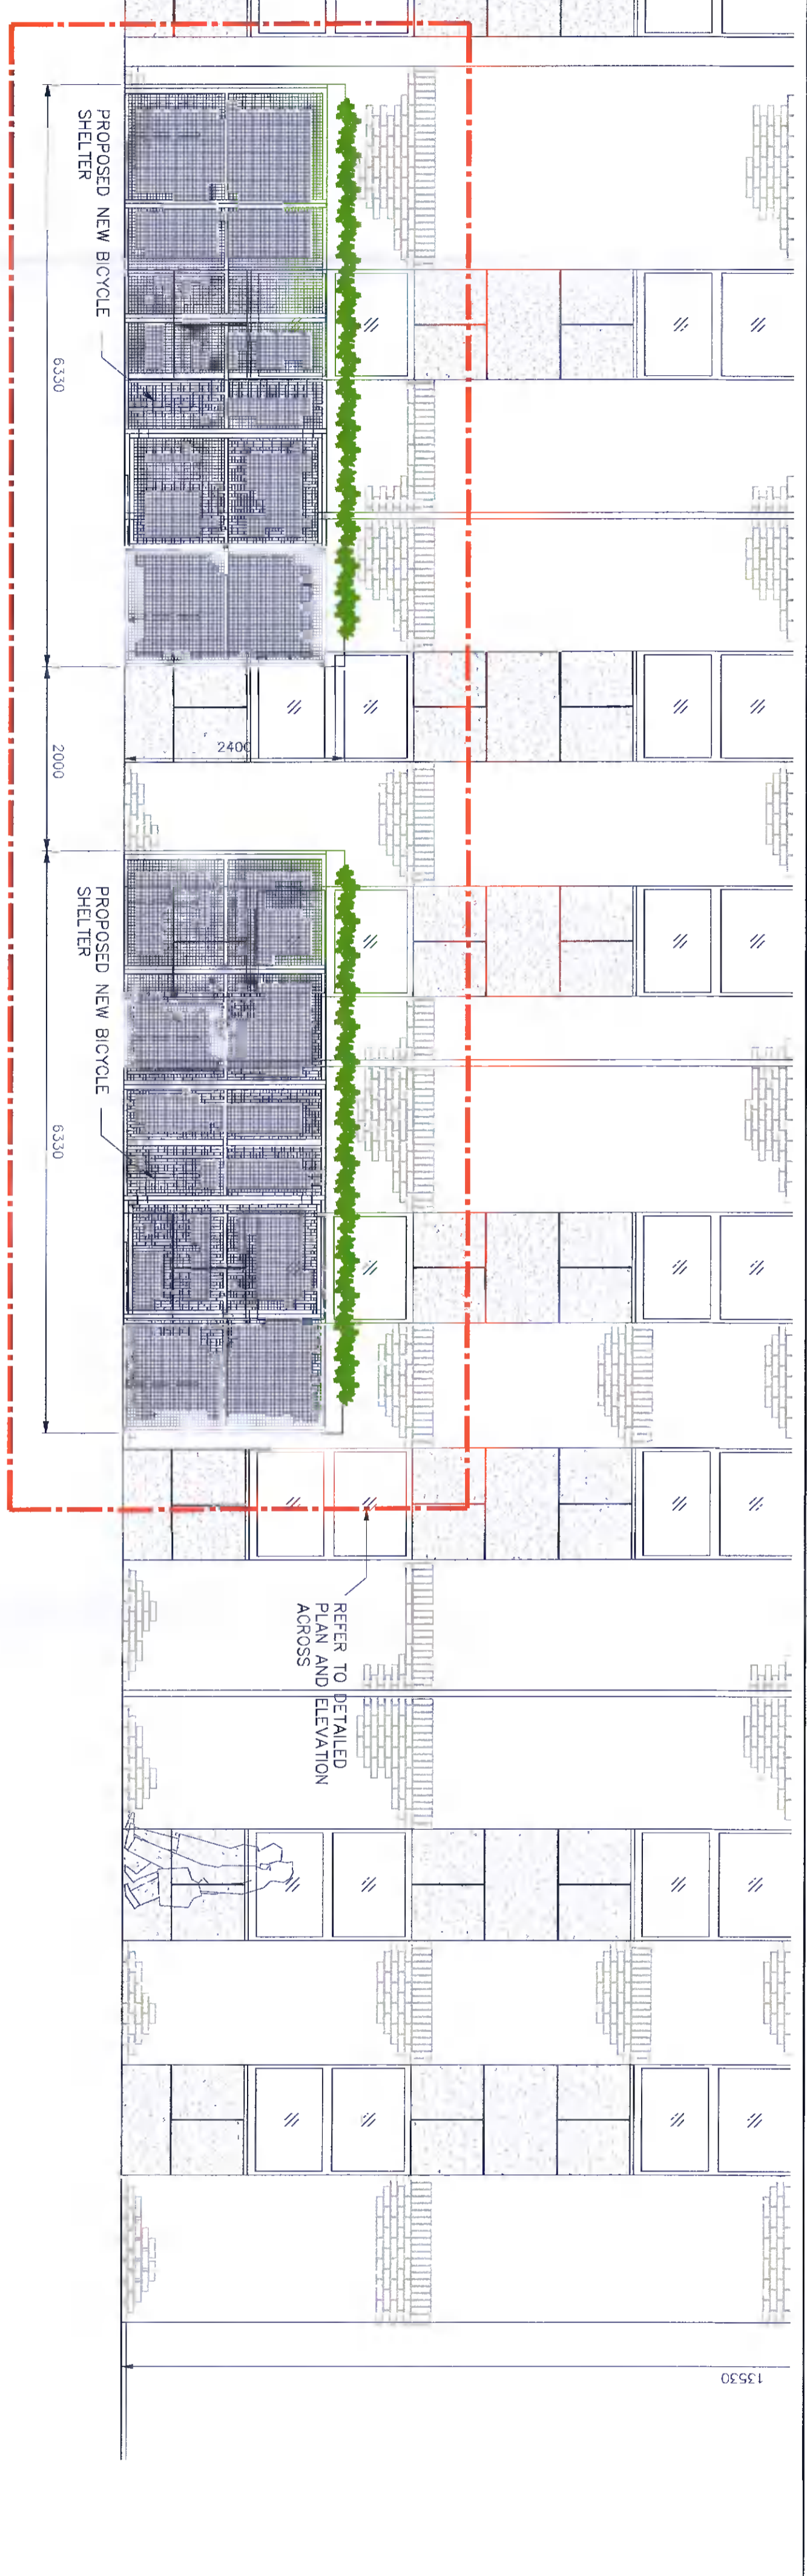


ROOF PLAN - PROPOSED BICYCLE SHELTER
SCALE 1:150

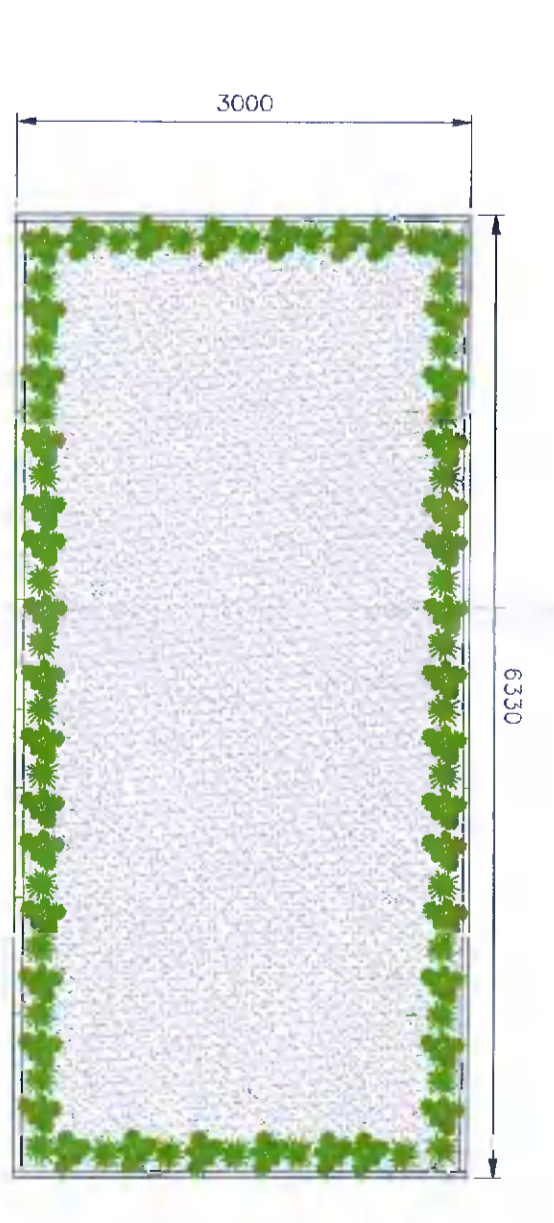

ELEVATION - PROPOSED BICYCLE SHELTER
SCALE 1:150

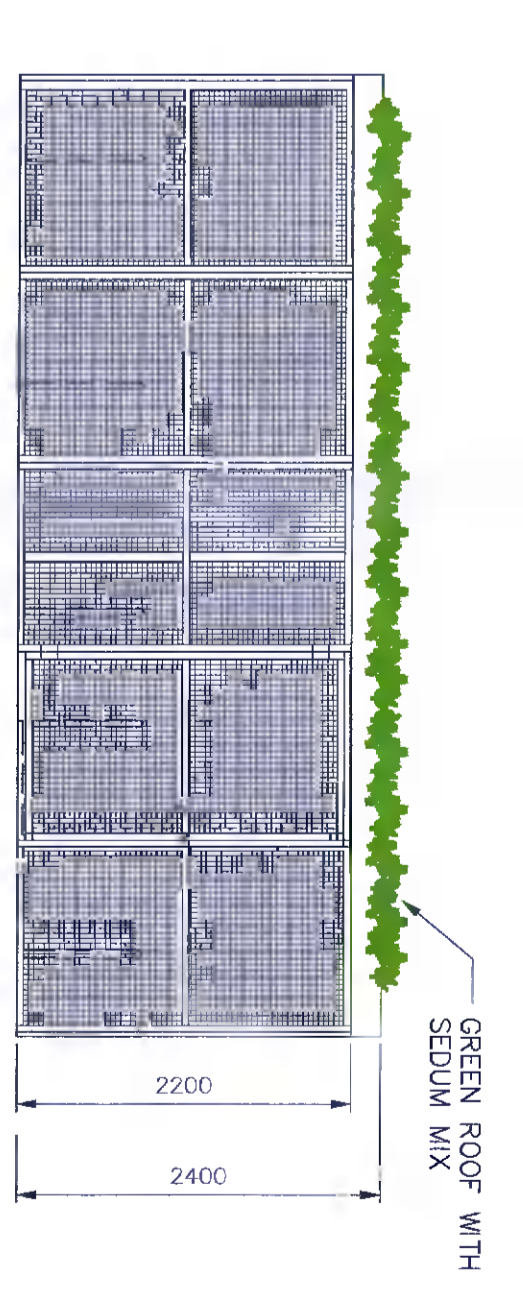


SIDE - PROPOSED BICYCLE SHELTER
SCALE 1:150

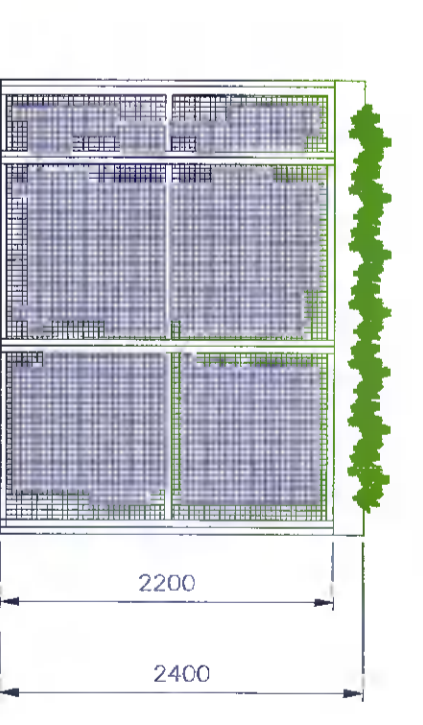


PROPOSED CONTIGUOUS ELEVATION

SCALE 1:150

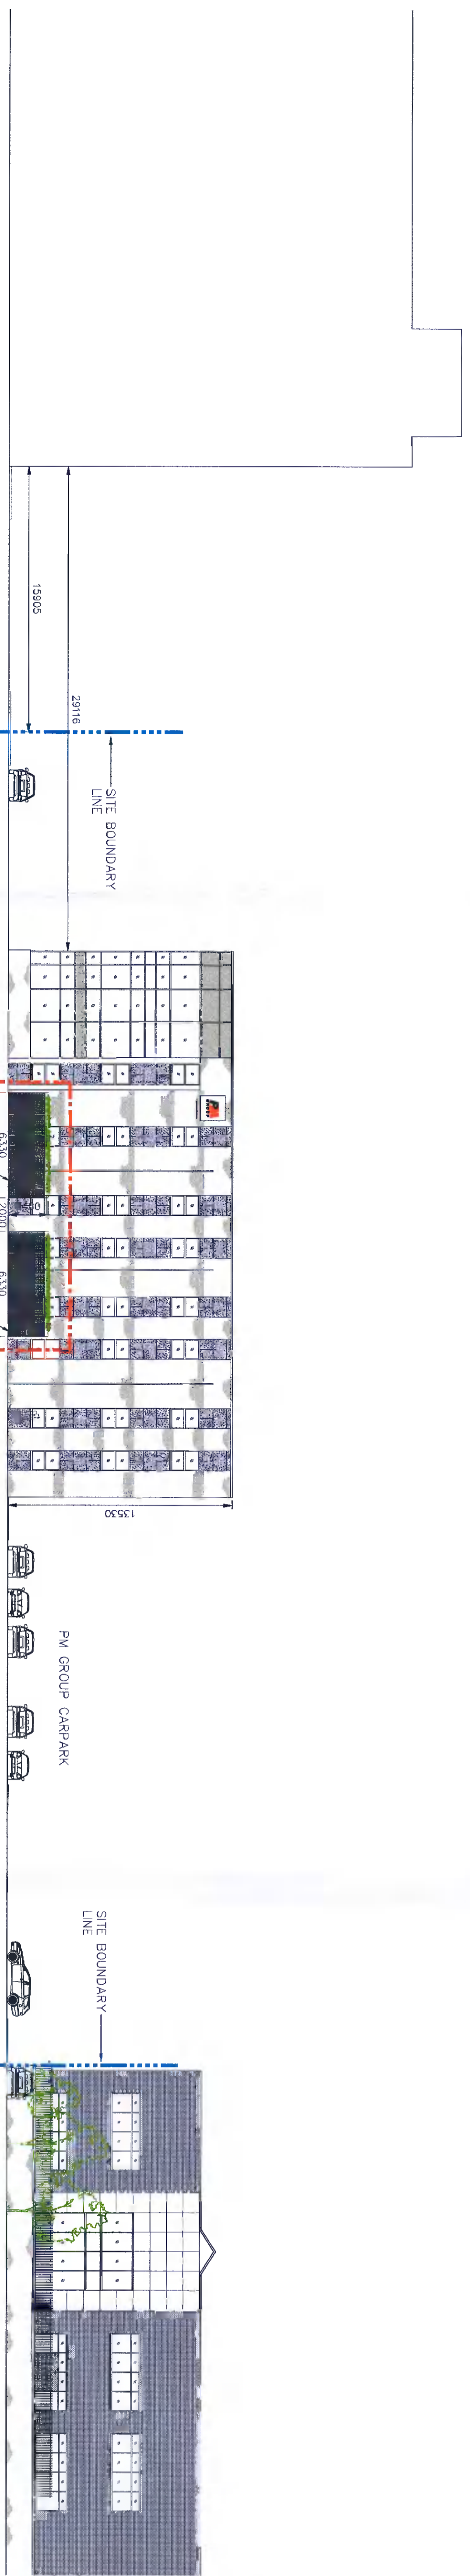


0 0.5m 1m 2m

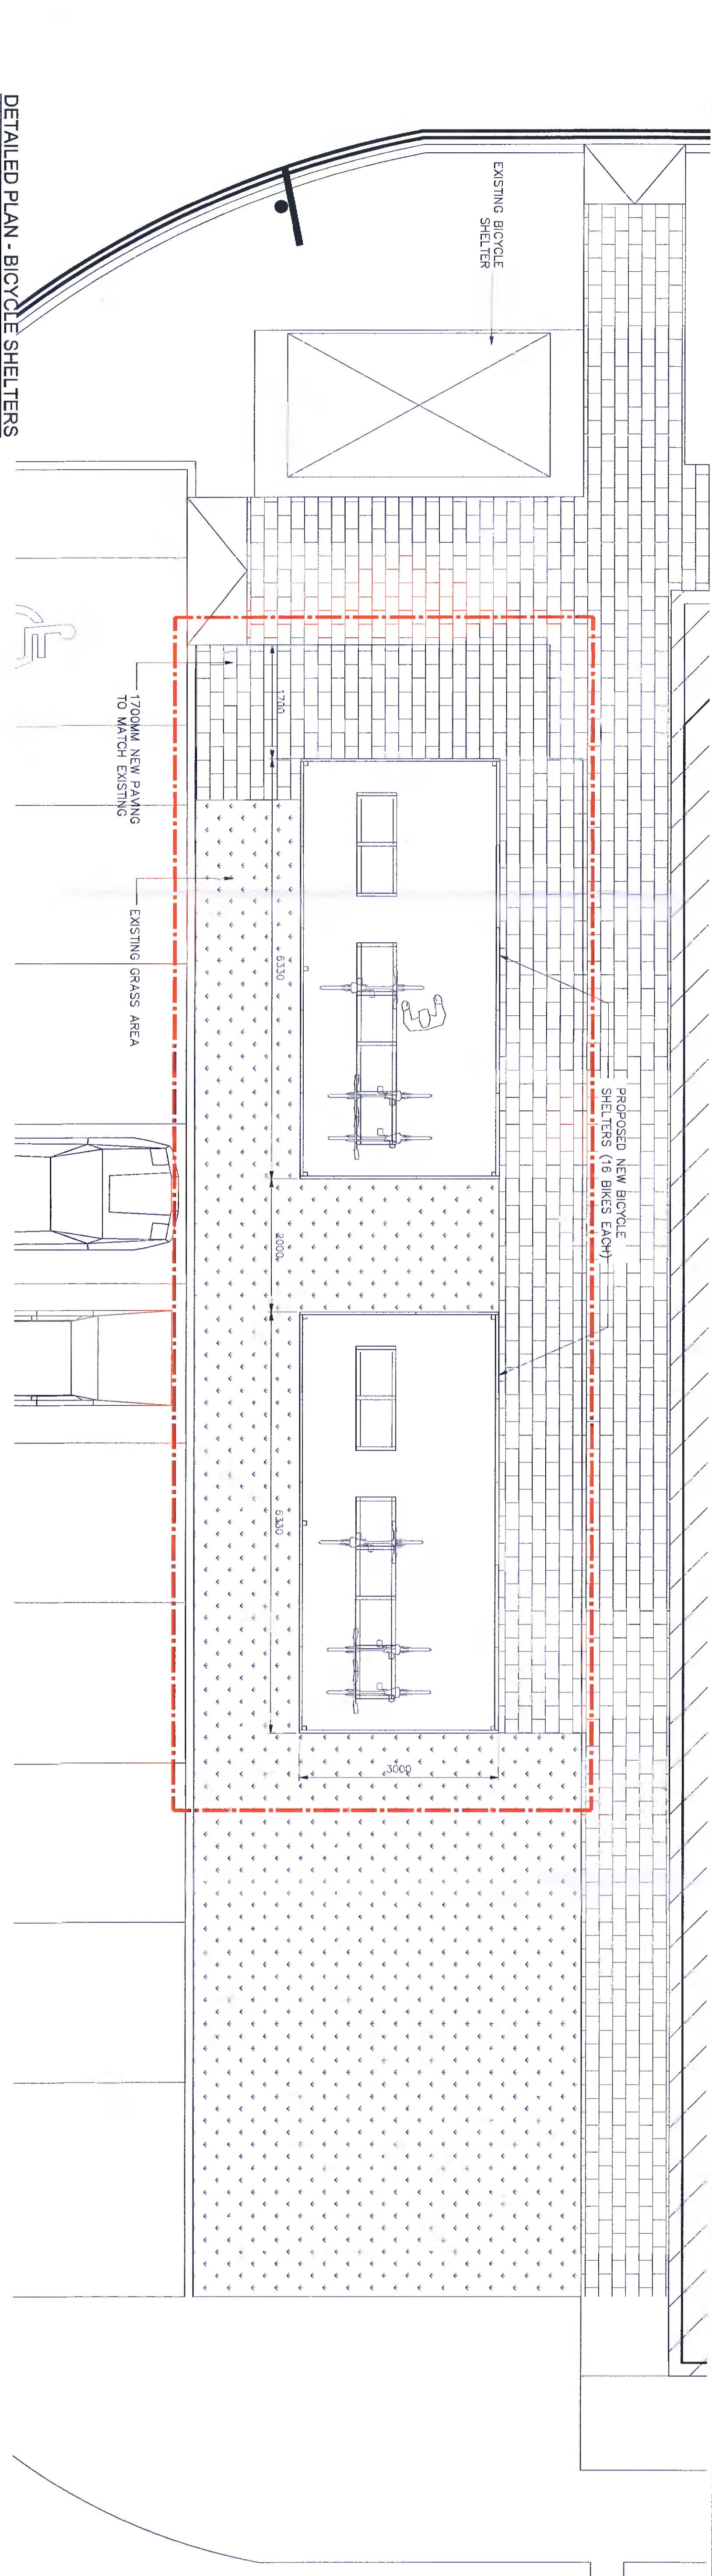

DETAILED PLAN - BICYCLE SHELTERS

SCALE 1:150
THIS DRAWING HAS BEEN APPROVED

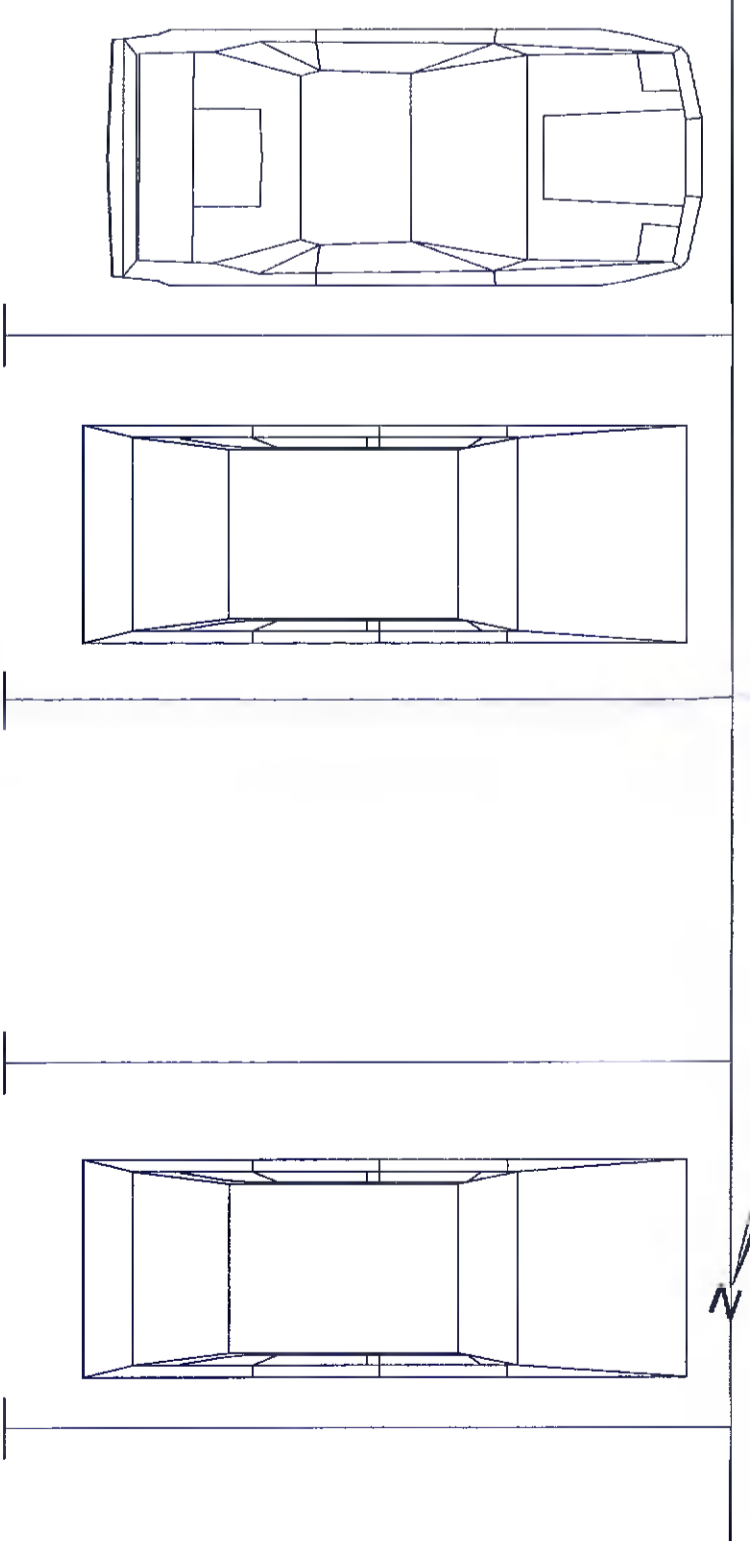

0 0.5m 1m 2m

NO.	REVISION	DATE
A	PLANNING DESCRIPTION	14/06/23

FORMAL ISSUE
23/05/23 7:28:44 - EMMA HANNA

CLIENT: PM GROUP



PROJECT: FACILITY MGMT PROJECTS - KH / BH
TITLE: PROPOSED NEW BICYCLE SHELTER, EXISTING & PROPOSED ELEVATION, CONTIGUOUS ELEVATION & DETAILS

CLIENT REF: E6330001
CLIENT DPC NO: 1E0300001-48-DR-Q-106
SCALE: AS SHOWN