


No visible West Elevation due to boundary wall

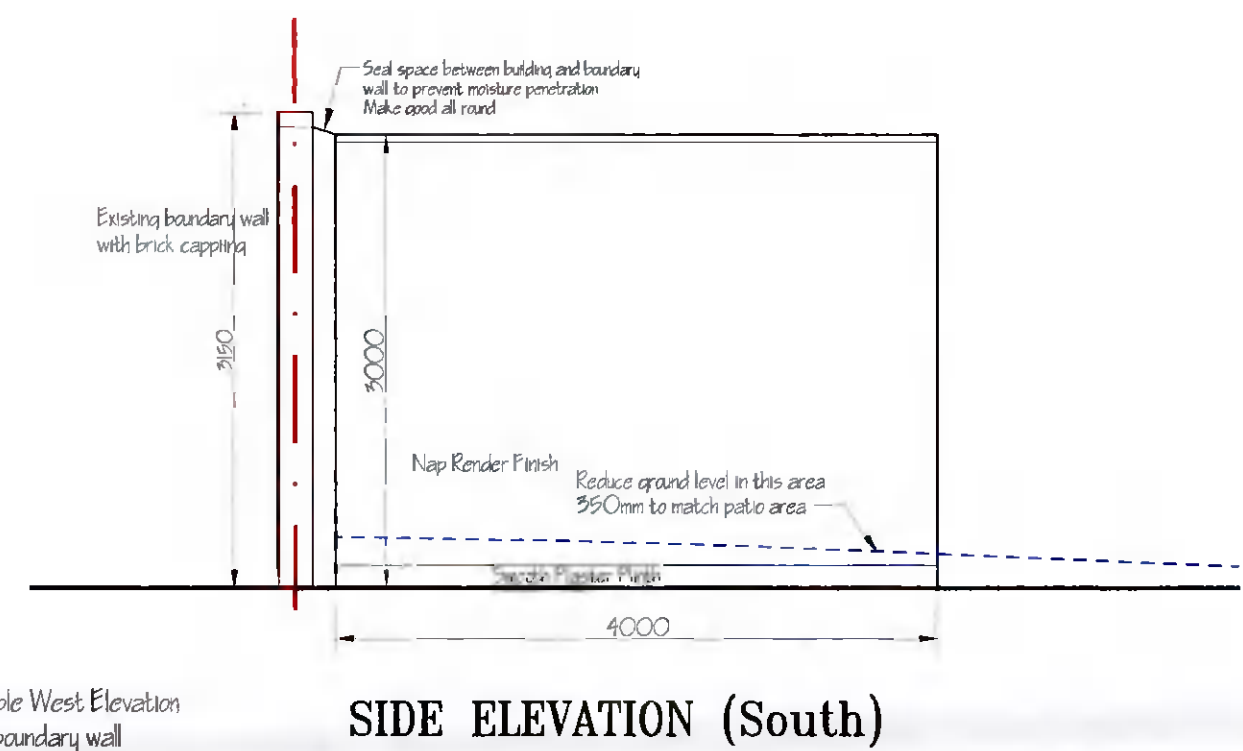

Legend:
 Site boundary - - - - -
 Structures/ Ground to be removed - - - - -

CLIENT: MR. TOM COOKE		JOB TITLE: PROPOSED GARDEN ROOM AND STORE AND ALL ASSOCIATED SITE WORKS IN REAR GARDEN OF EXISTING DWELLING HOUSE AT 54 RATHLYON GROVE, BALLYCULLEN, DUBLIN 24.	
SHEET CONTENT: ELEVATIONS		DESIGNED BY: GRANVILLE DESIGN SERVICE 55 GRANVILLE ROAD, DUN LAOGHAIRE, CO. DUBLIN. PHONE: 01-2840674 087-2345393 E-MAIL: granvilledesignservice@gmail.com	
DATE: MAY 2021	SCALE: 1:50	DRAWN BY: P. Mc Adam	DRAWING NO. 107/21/01

