



FRONT ELEVATION (East)

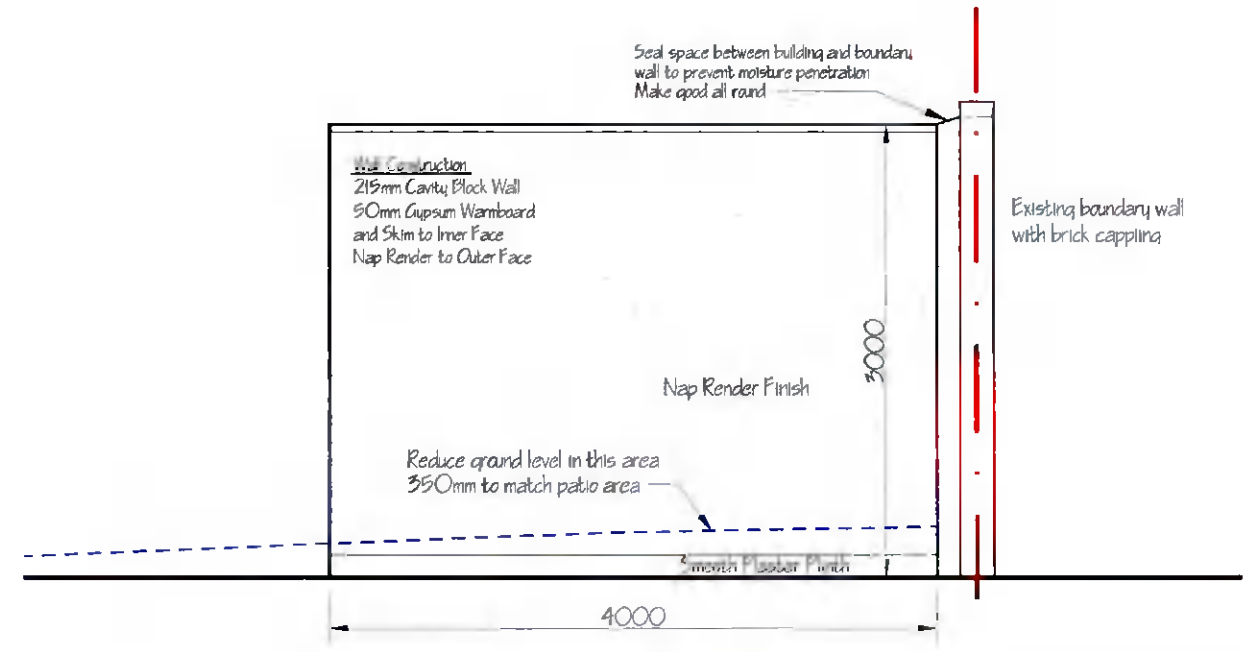

SIDE ELEVATION (North)

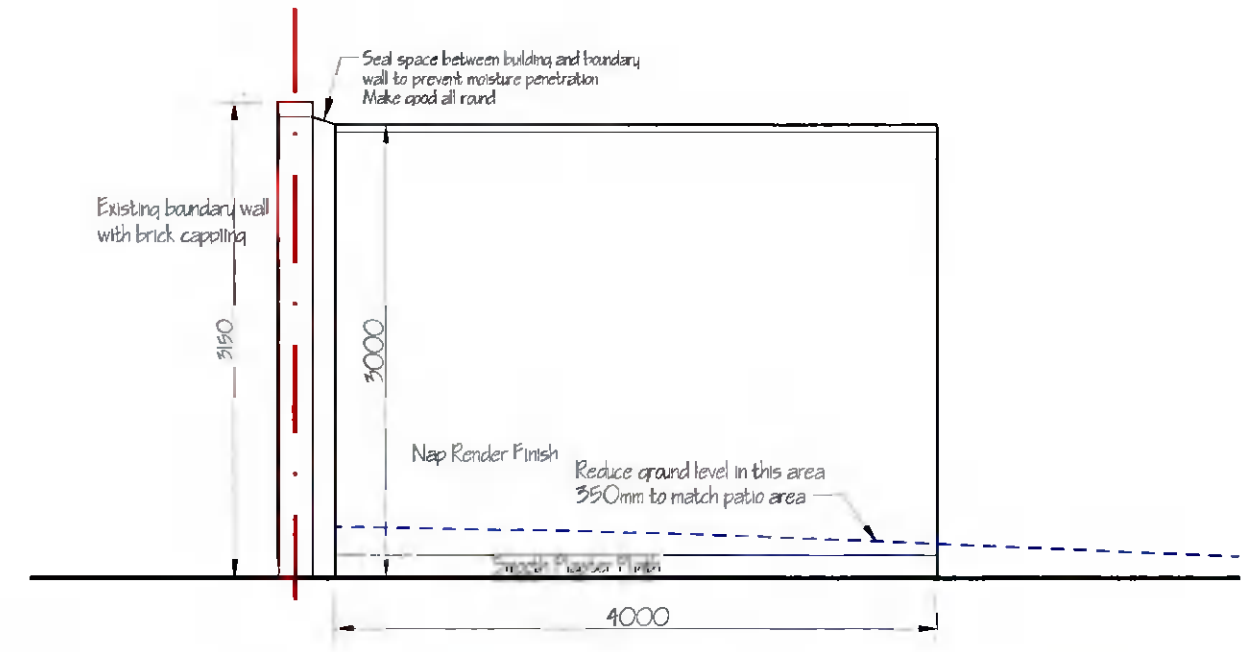

SIDE ELEVATION (South)

No visible West Elevation  
 due to boundary wall

Legend:  
 Site boundary - - - - -  
 Structures/ Ground to be removed - - - - -

CLIENT: <b>MR. TOM COOKE</b>		JOB TITLE: <b>PROPOSED GARDEN ROOM AND STORE AND ALL ASSOCIATED SITE WORKS IN REAR GARDEN OF EXISTING DWELLING HOUSE AT 54 RATHLYON GROVE, BALLYCULLEN, DUBLIN 24.</b>	
SHEET CONTENT: <b>ELEVATIONS</b>		DESIGNED BY: <b>GRANVILLE DESIGN SERVICE</b> 55 GRANVILLE ROAD, DUN LAOGHAIRE, CO. DUBLIN. PHONE: 01-2840674 087-2345393 E-MAIL: granvilledesignservice@gmail.com	
DATE: MAY 2021	SCALE: 1:50	DRAWN BY: P.Mc Adam	DRAWING NO. 107/21/01

