




Existing Roof Plan  
scale: 1:100

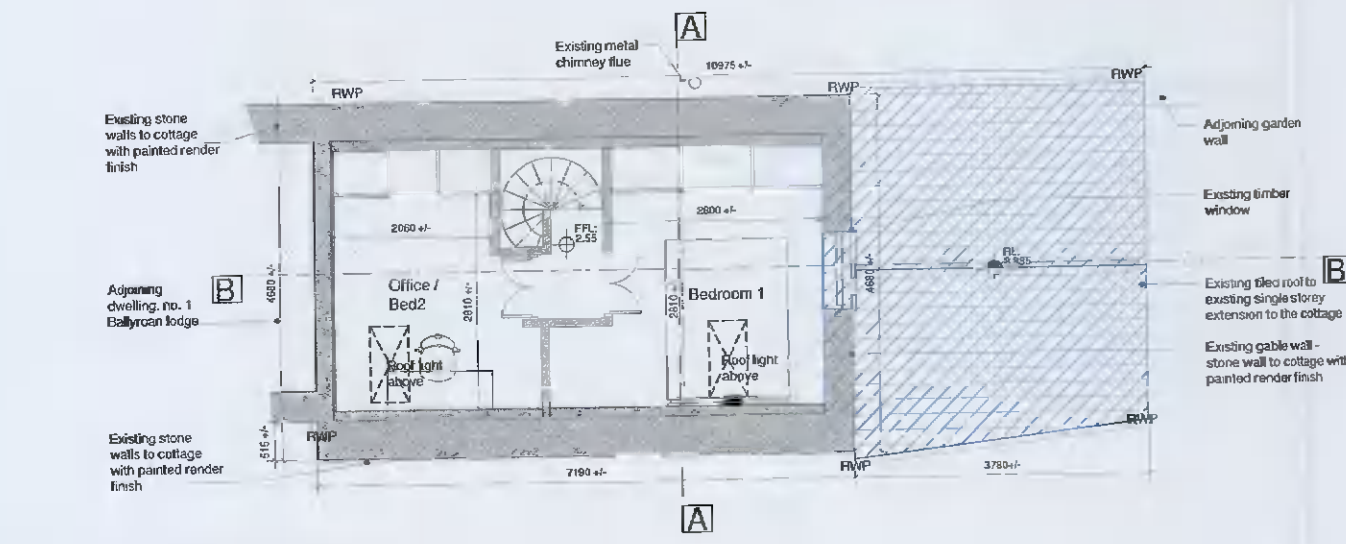


Existing First Floor Plan  
scale: 1:100

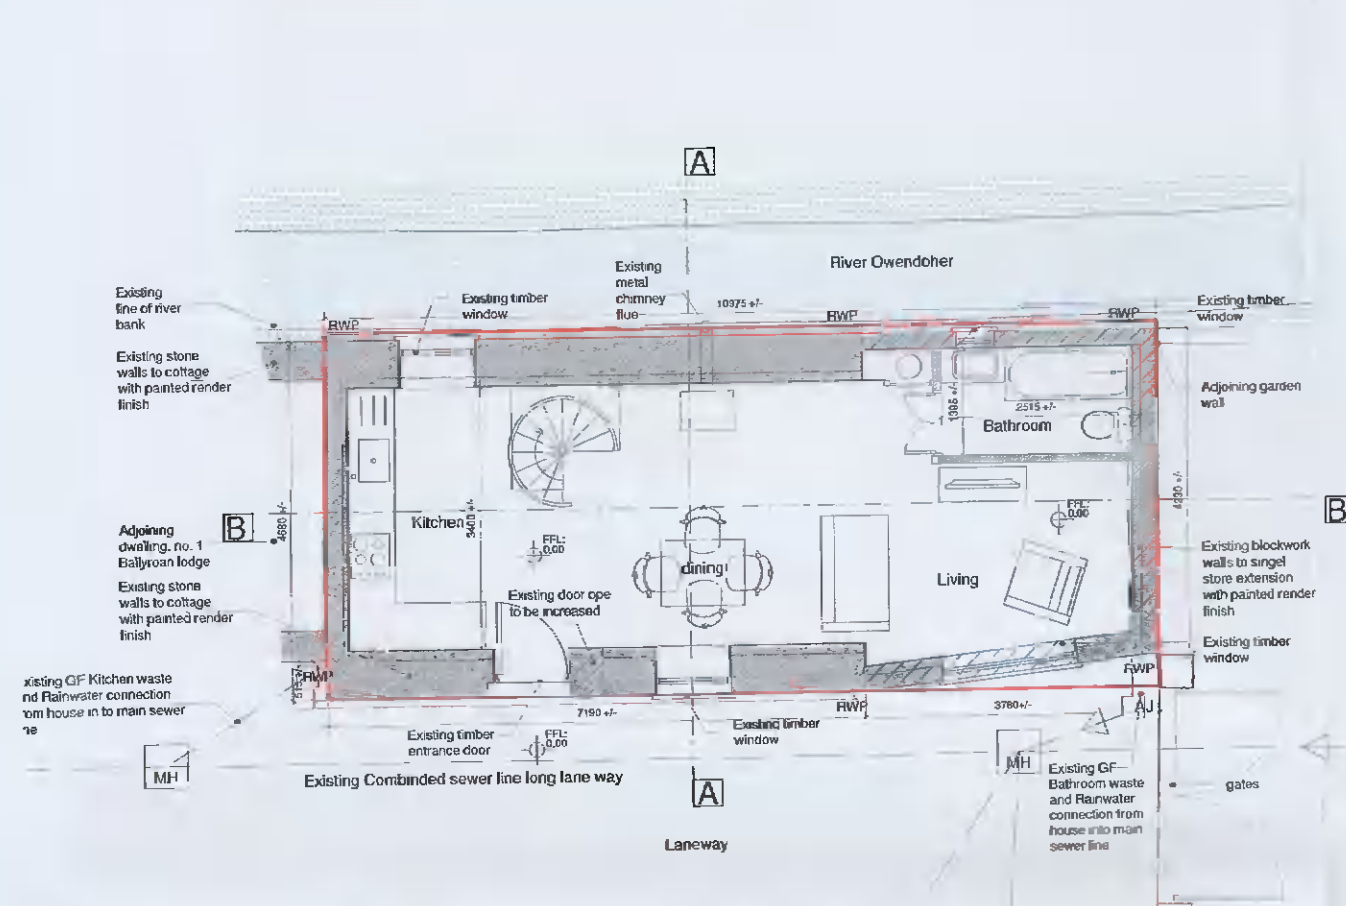


Existing Ground Floor Plan  
scale: 1:100

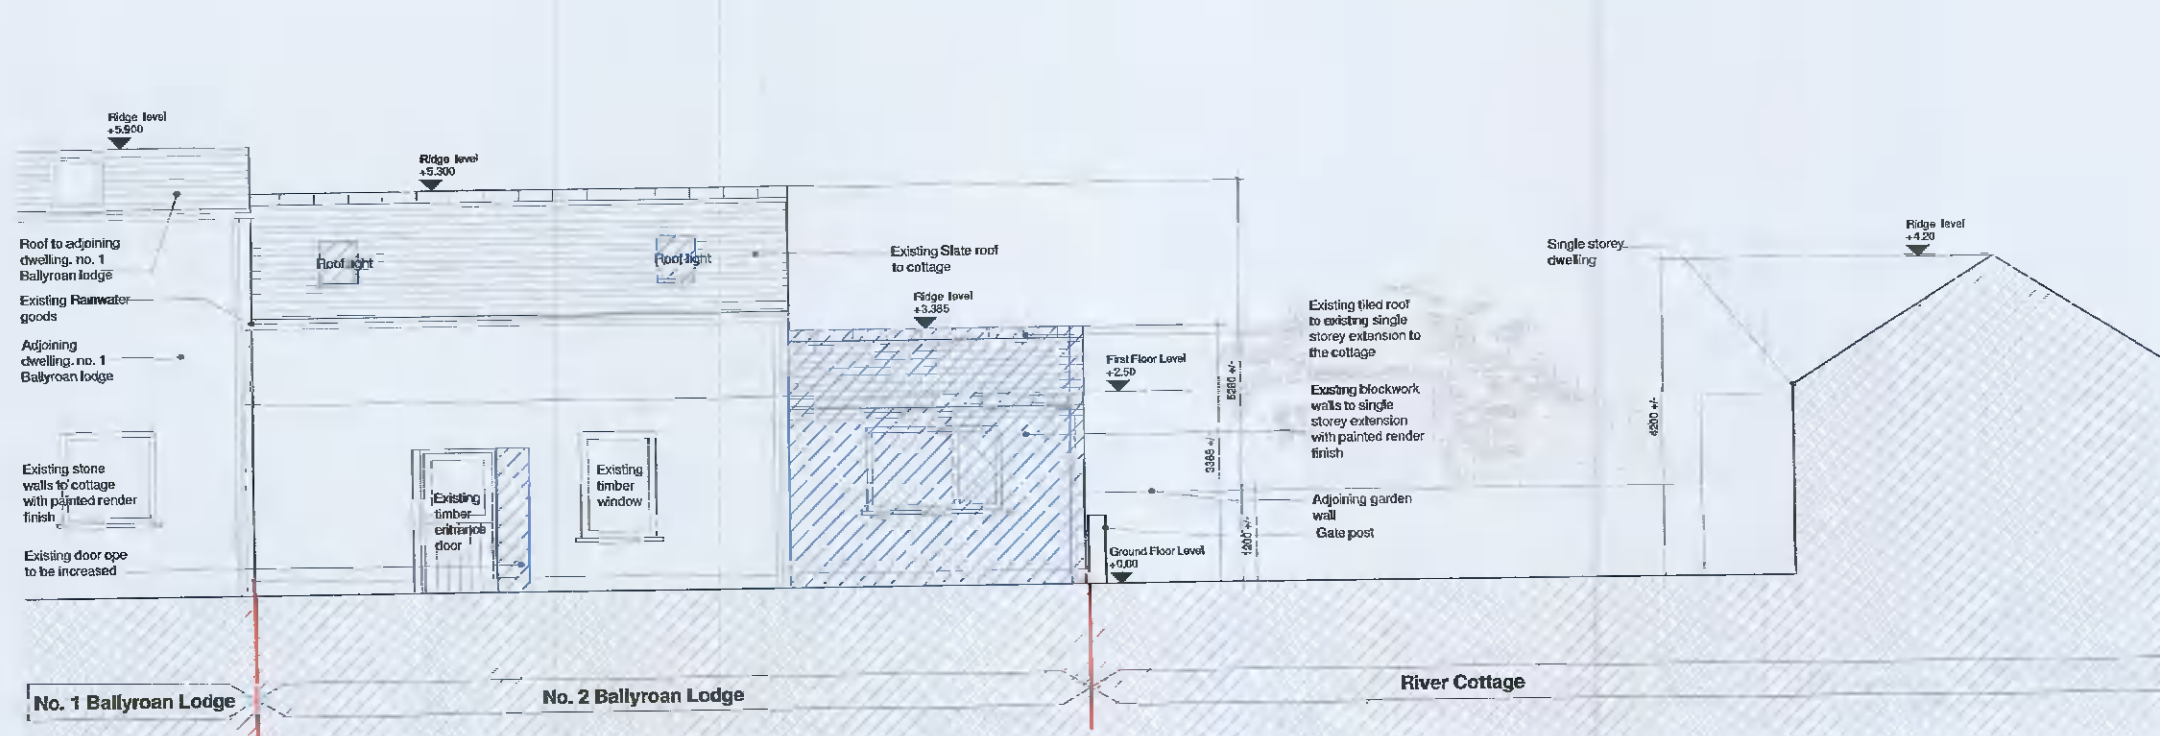


Existing Front Elevation  
scale: 1:100

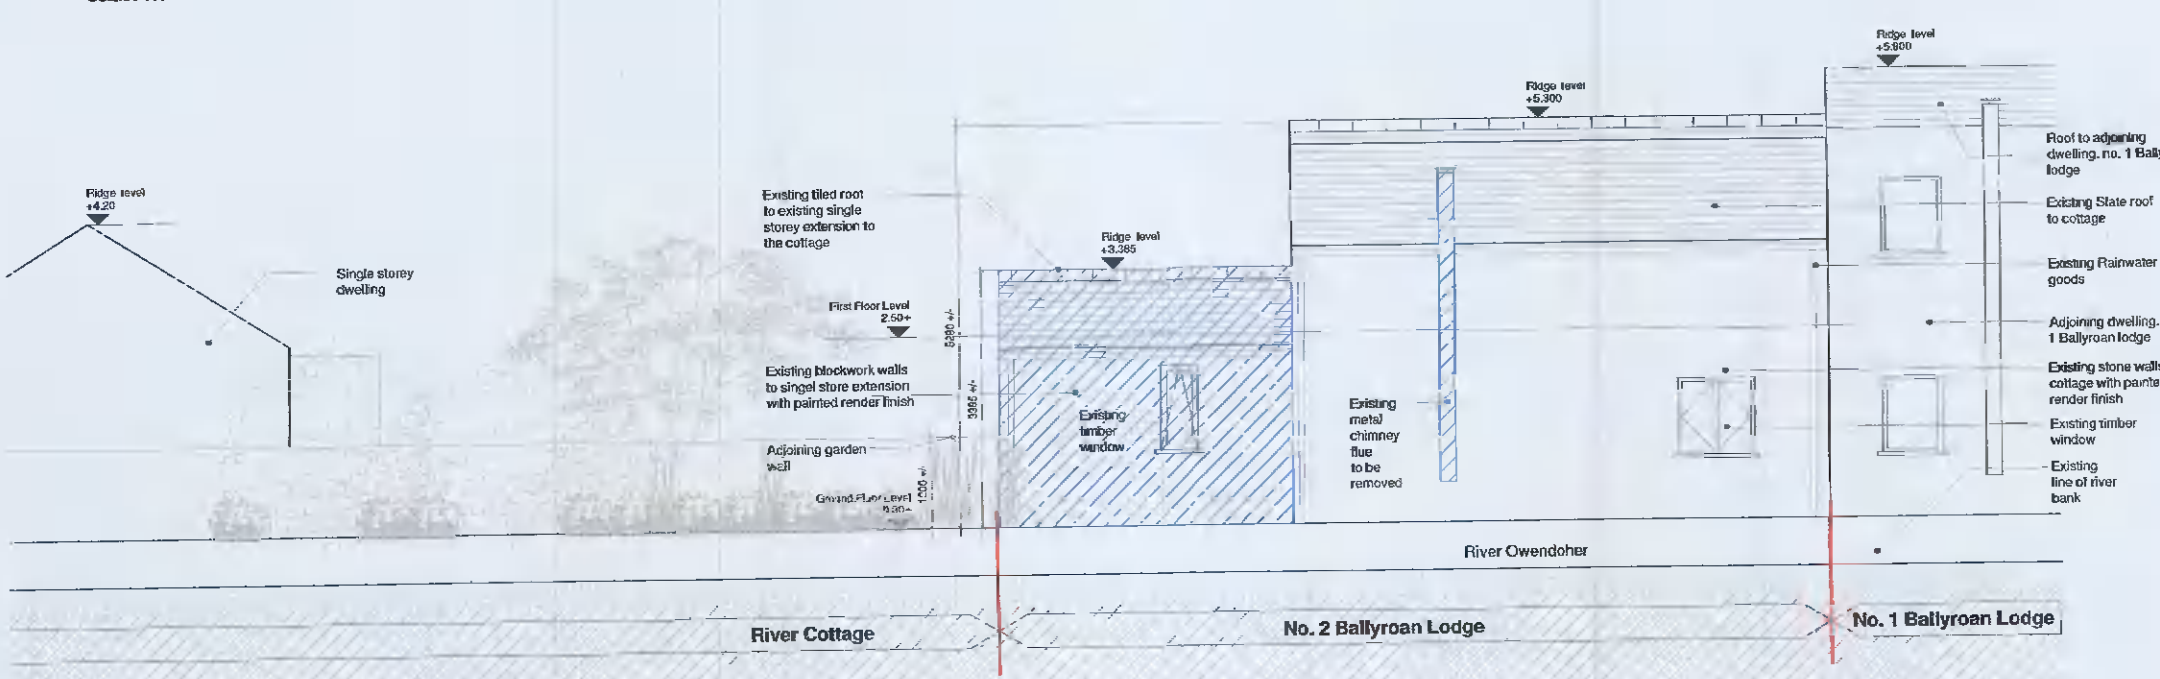


Existing Rear Elevation  
scale: 1:100

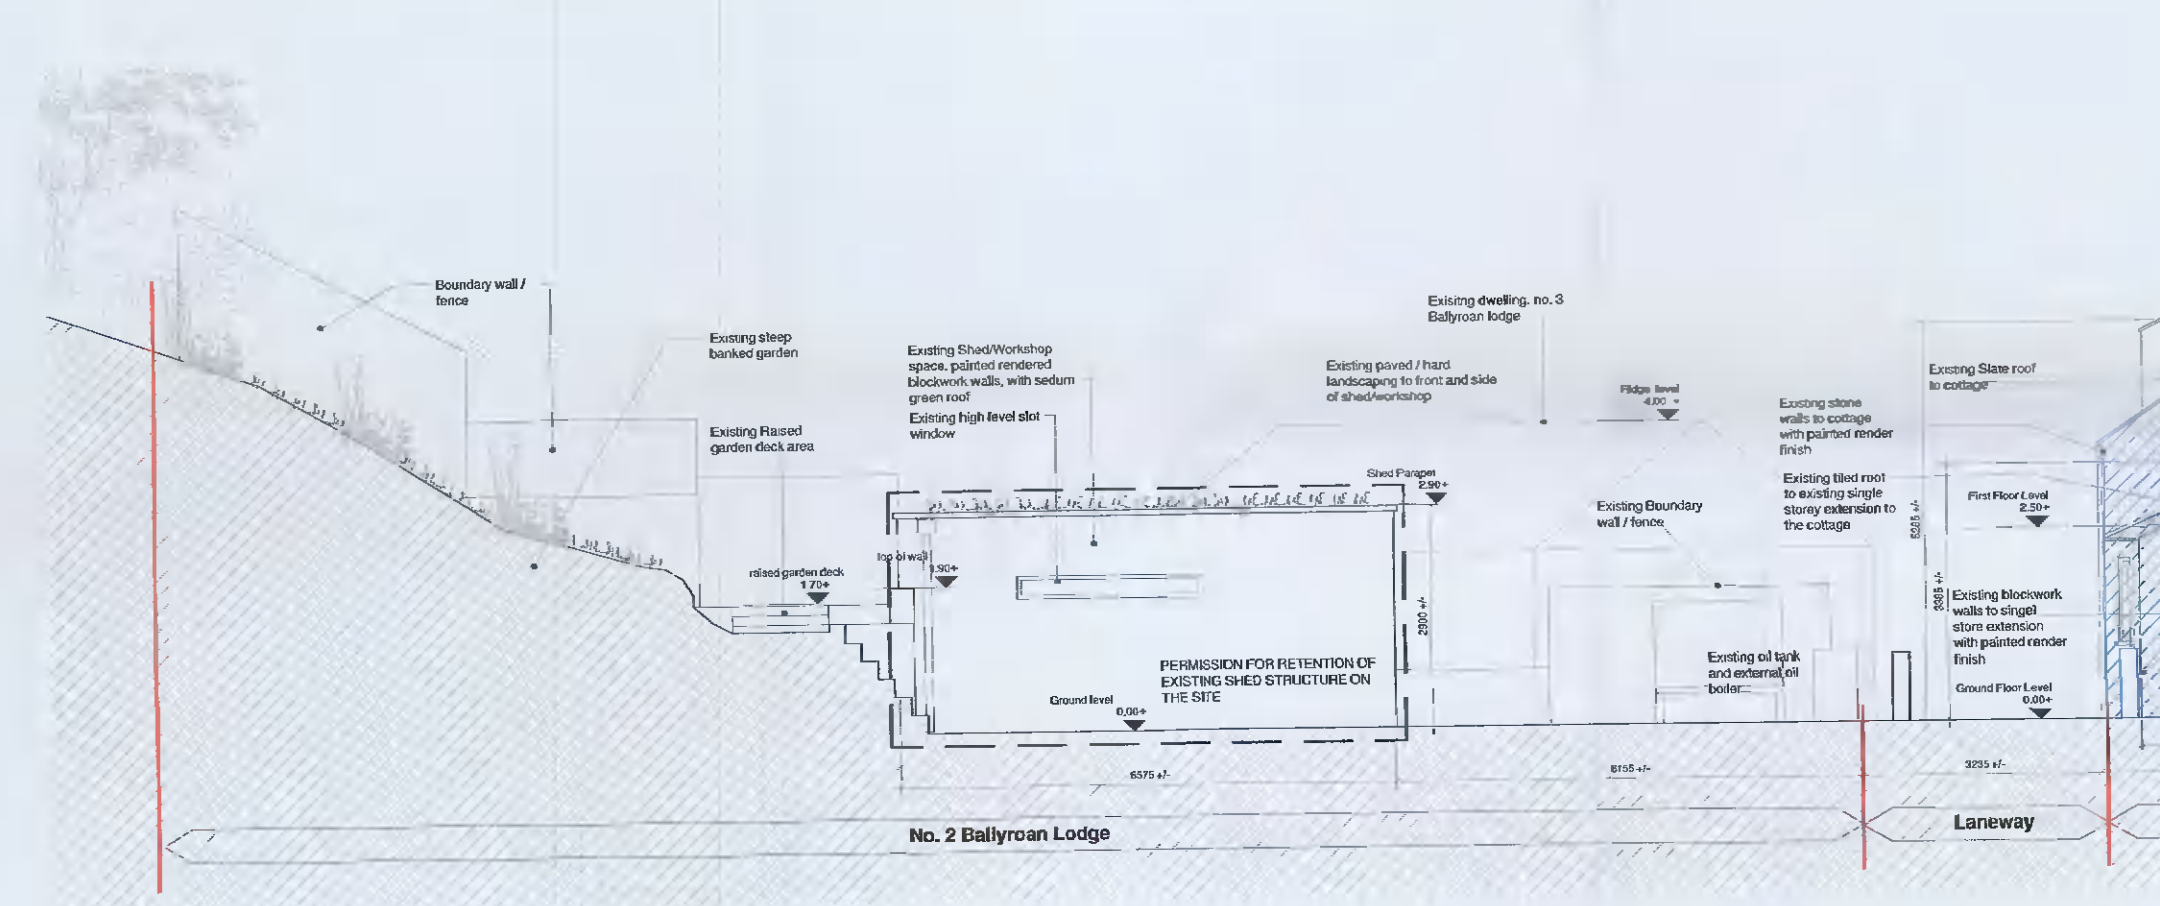


Existing South Elevation  
scale: 1:100

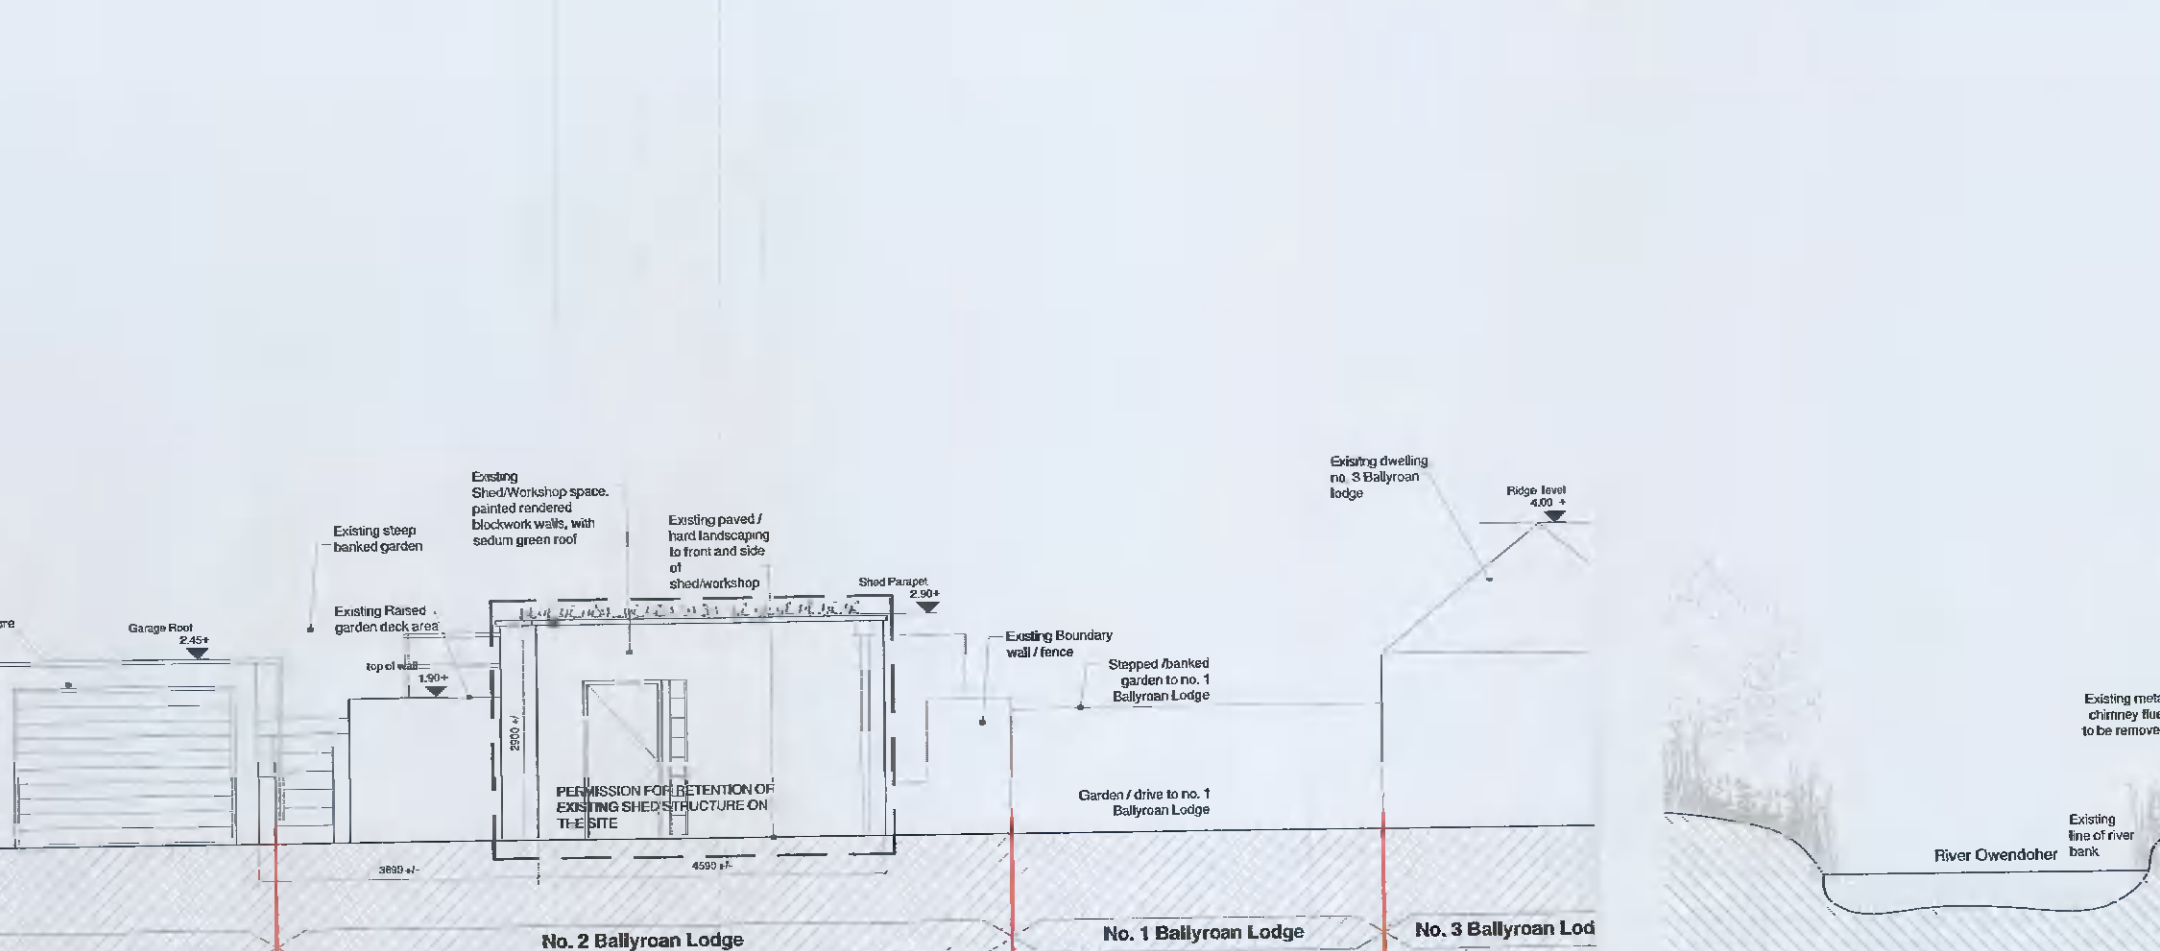


Existing North Elevation  
scale: 1:100

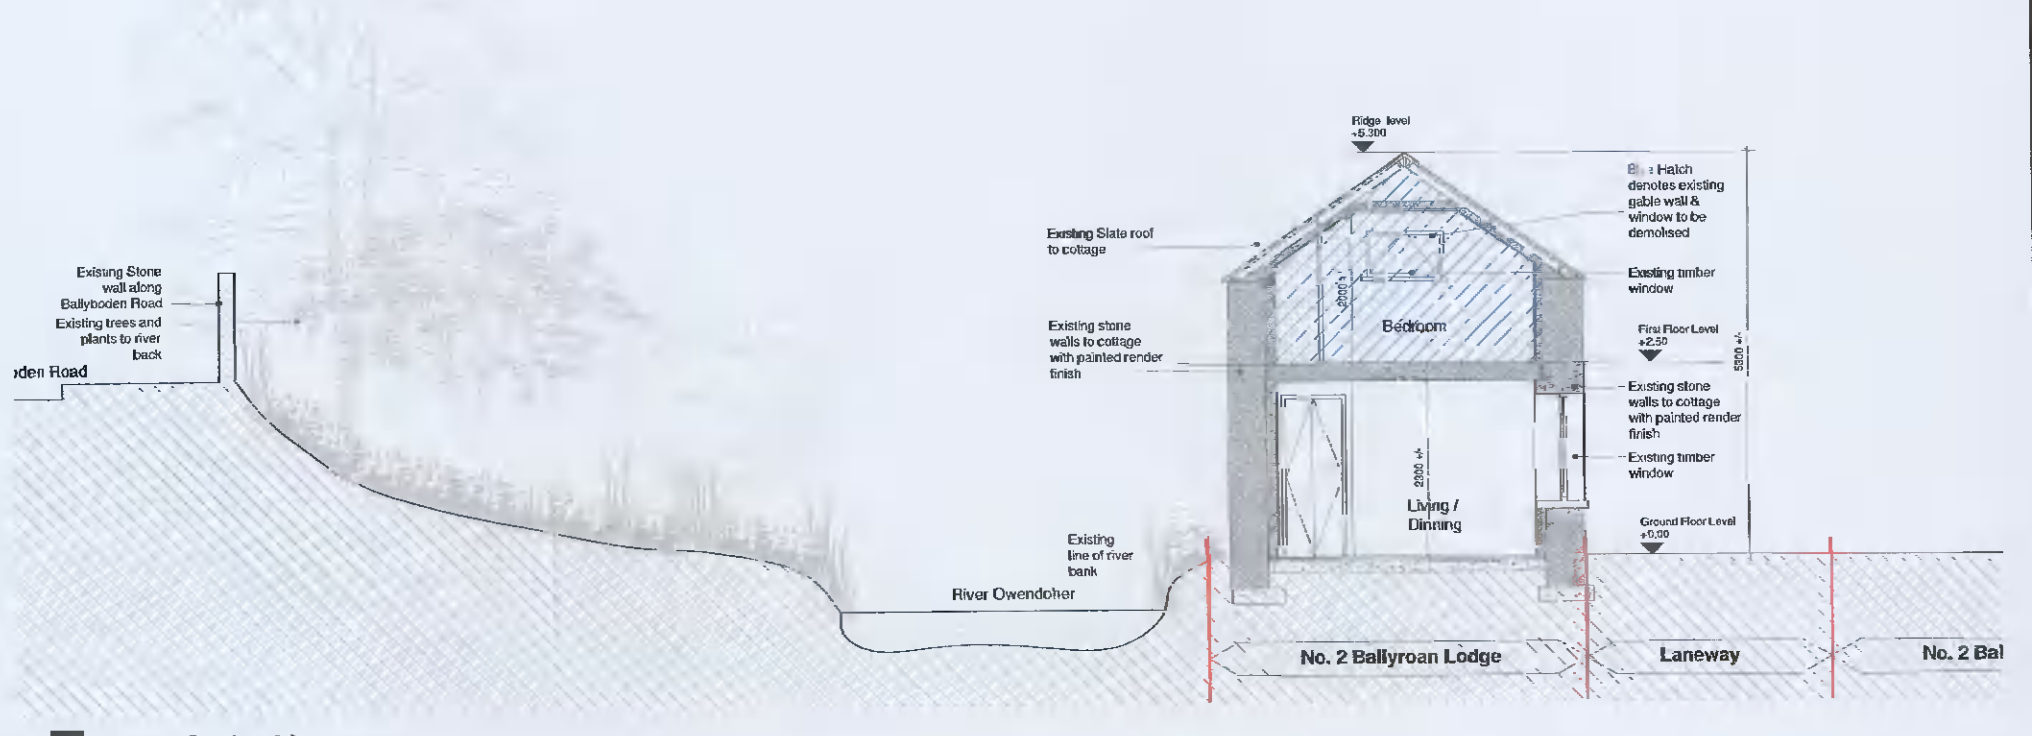

Existing Section AA  
scale: 1:100

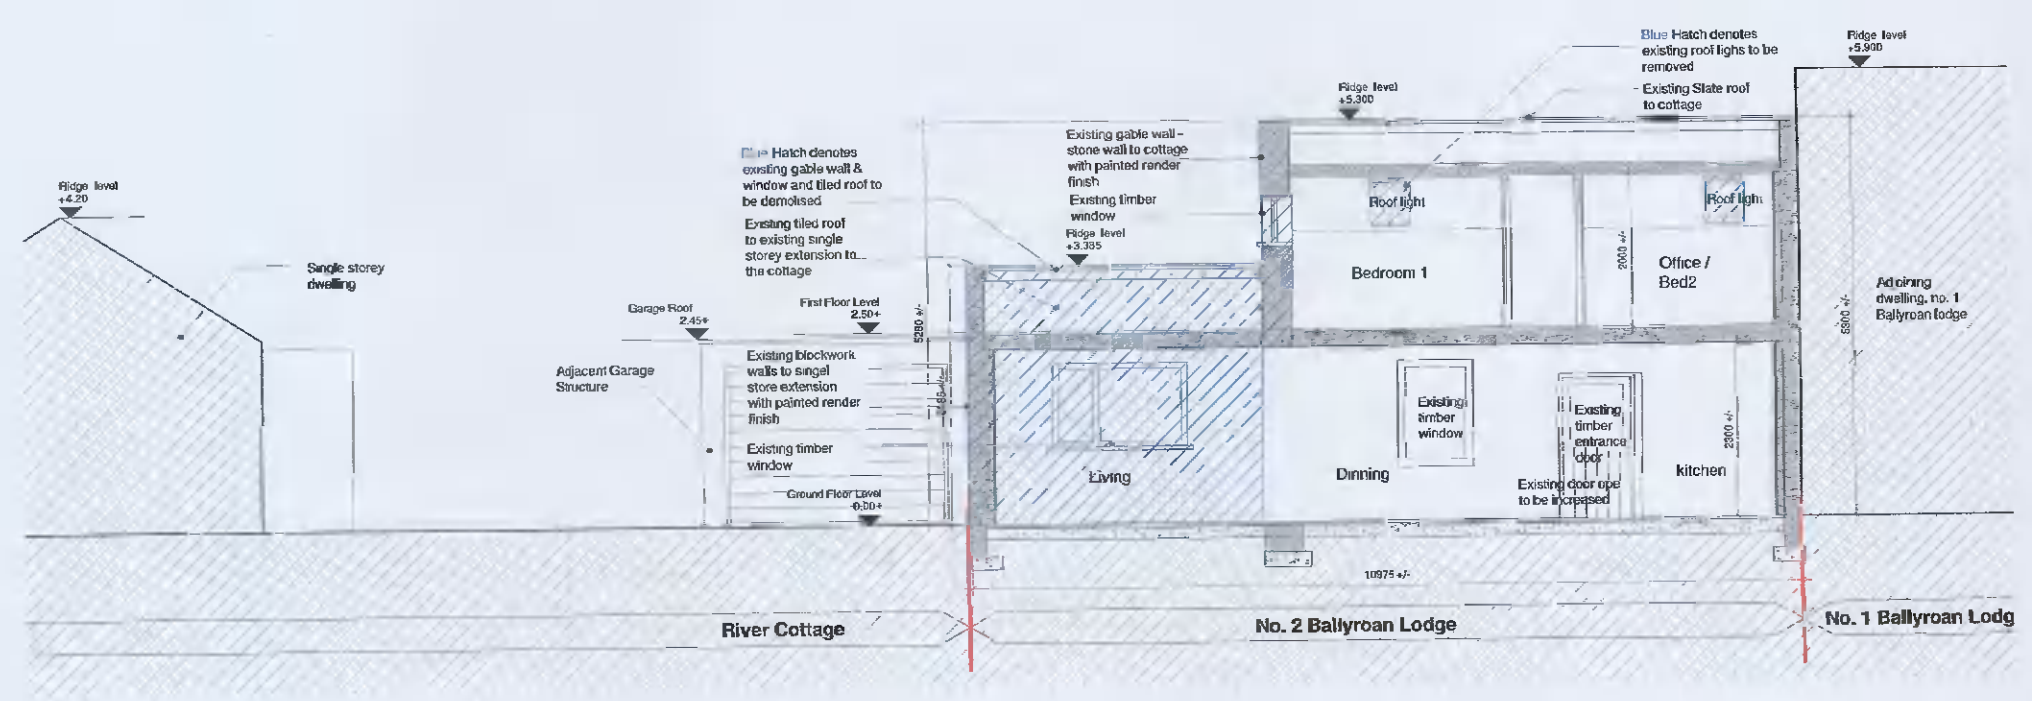

Existing Section BB  
scale: 1:100

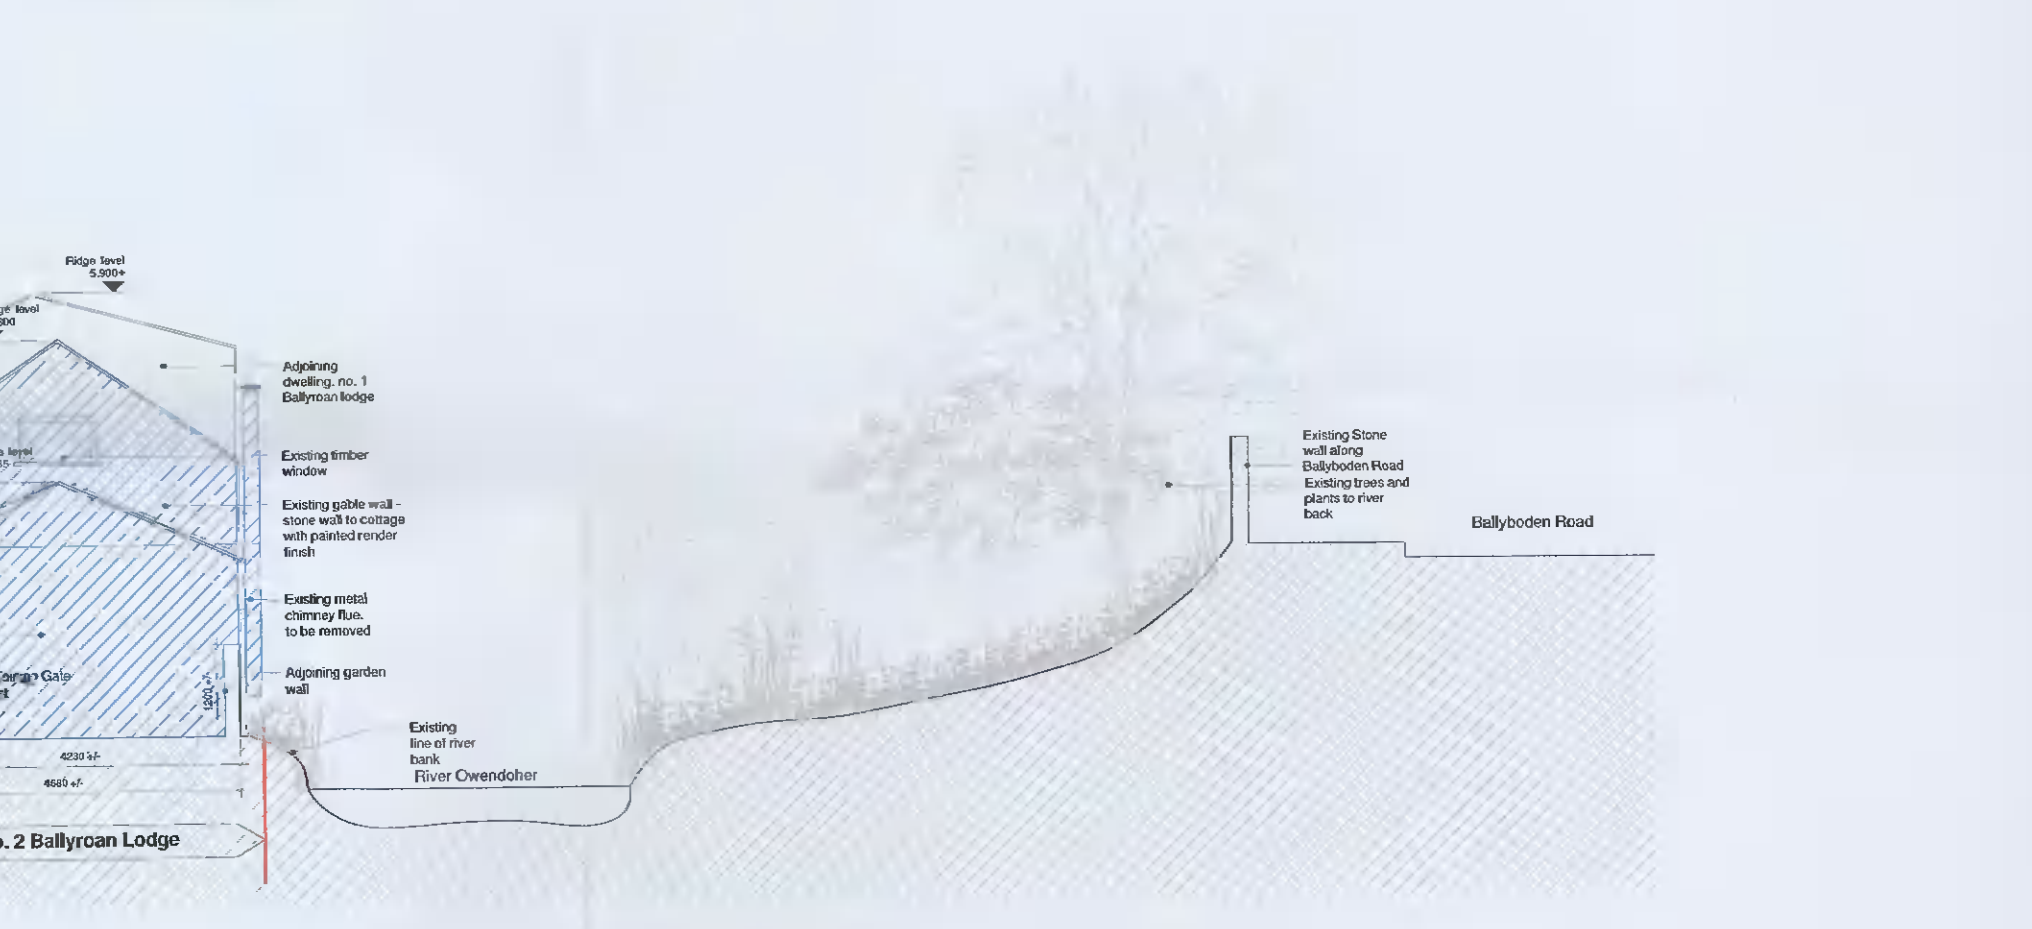

Existing Section CC  
scale: 1:100

NOTES:

Check all dimensions on site. Do not rely on scaled dimensions. This drawing must be read in conjunction with all relevant consent documents.

- BLUE HATCH INDICATES AREA TO BE DEMOLISHED AS PART OF PLANNING APPLICATION
- SITE BOUNDARY OUTLINED IN RED

Rev	Date	Description	Drwn	Chkd	Rev	Date	Description	Drwn	Chkd
P01	08.06.21	Issued for planning Application							

Client:	SHONA D'ARCY + BRIAN HUTCHINSON	Job No.:	ZJP.03
Project:	HOUSE RENOVATION WORKS 2 BALLYROAN LODGE RATHFARNHAM DUBLIN 16	Sheet:	A1
Drawn:	EXISTING PLANS, ELEVATIONS AND SECTIONS	Scale:	1:100
Stage:	PLANNING	Status Code:	S5
Drawn:	BLR - ZJP - 00-00-DR - A - 1002	Revision:	P01