

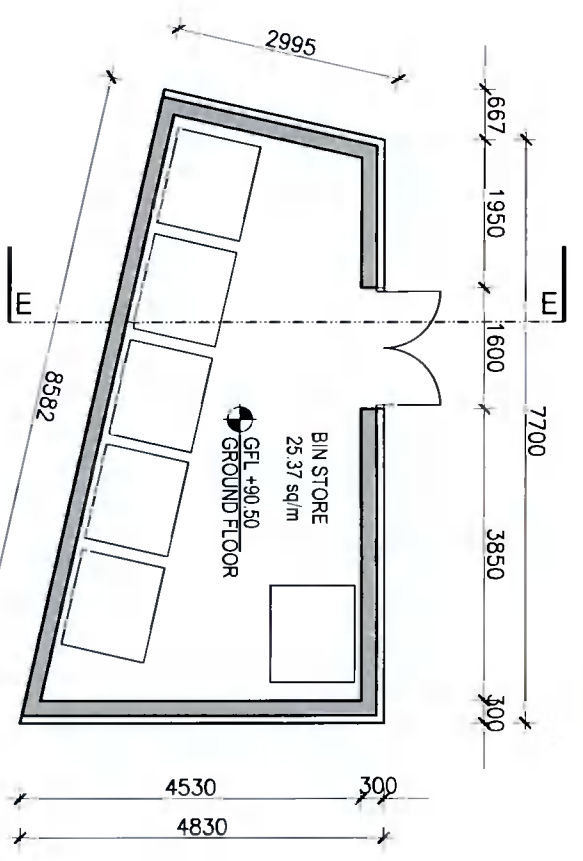



COPYRIGHT
The design and details shown on this drawing are applicable to their project only and may not be reproduced in whole or in part or be used for any other project or purpose without the written permission of TOT Architects with whom copyright resides.
DO NOT SCALE from this drawing. Use figured dimensions. Contractor to check all dimensions on site prior to commencement of works. Any discrepancies are to be referred to the ARCHITECT.

 


1 Ground Floor Plan
PA-214 Scale: 1:100

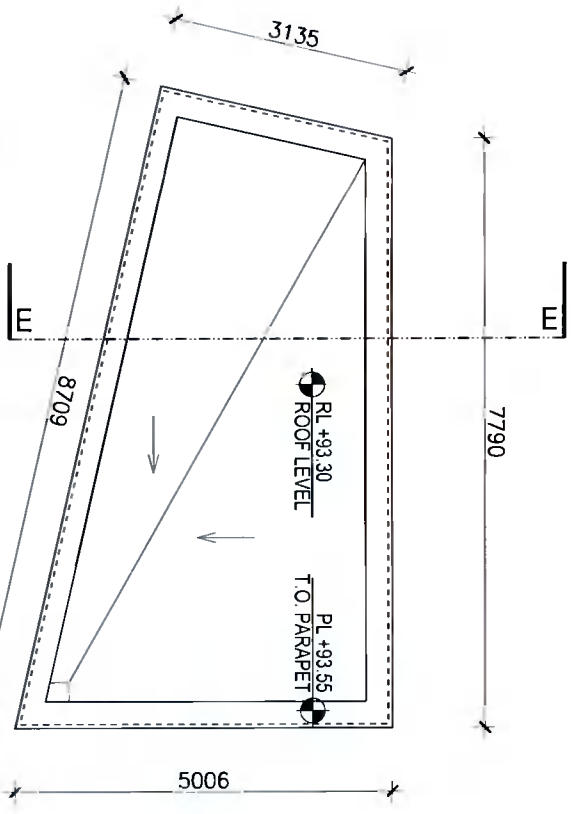


2 Roof Plan
PA-214 Scale: 1:100

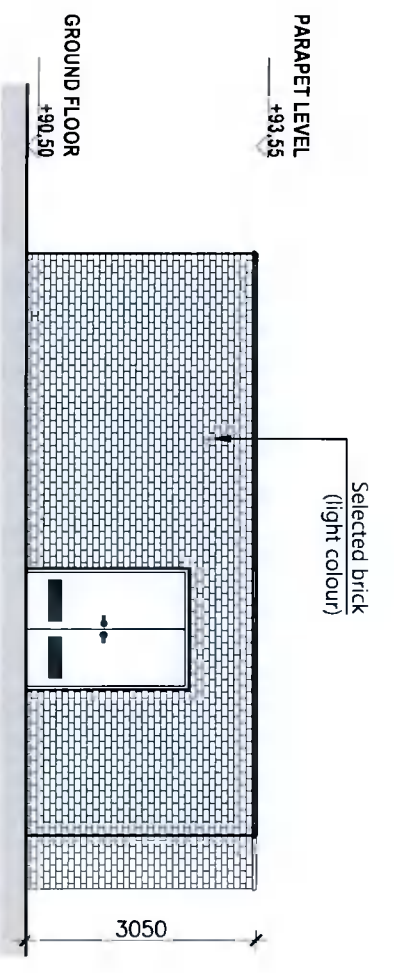


3 Front Elevation
PA-214 Scale: 1:100

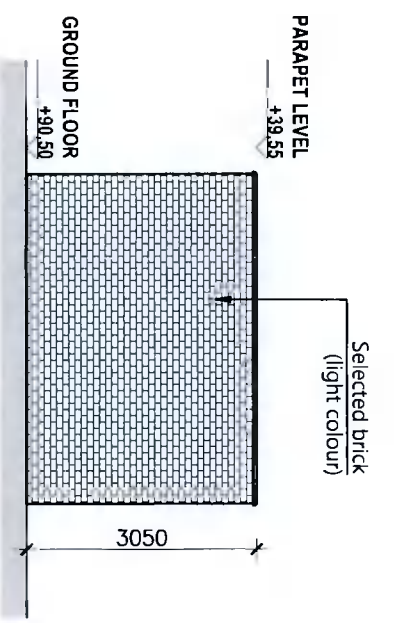


4 Side Elevation
PA-214 Scale: 1:100

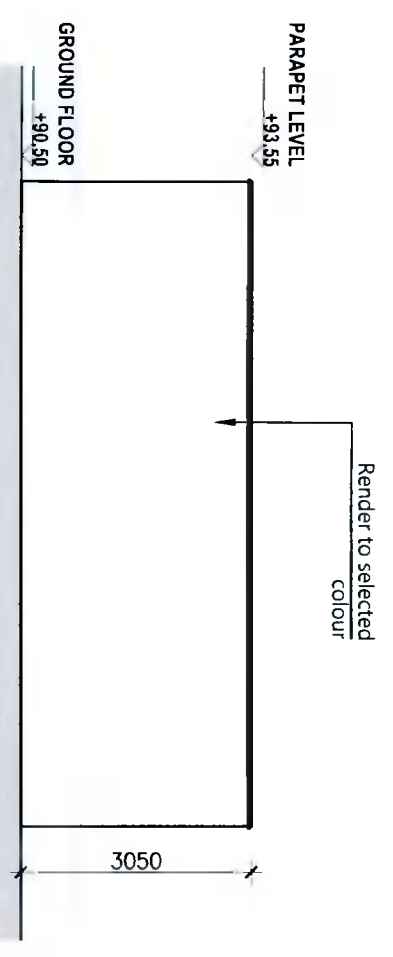

6 Rear Elevation
PA-214 Scale: 1:100

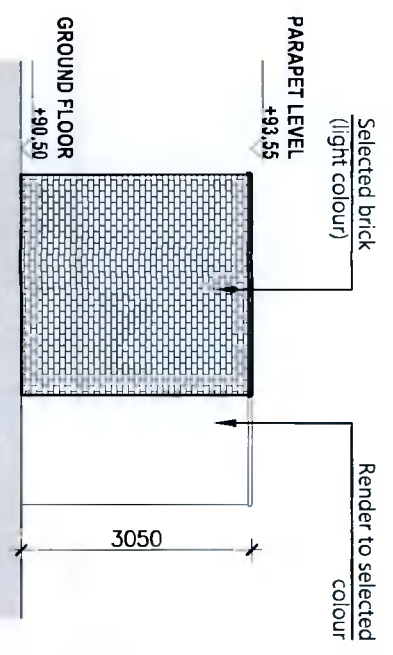

5 Side Elevation
PA-214 Scale: 1:100

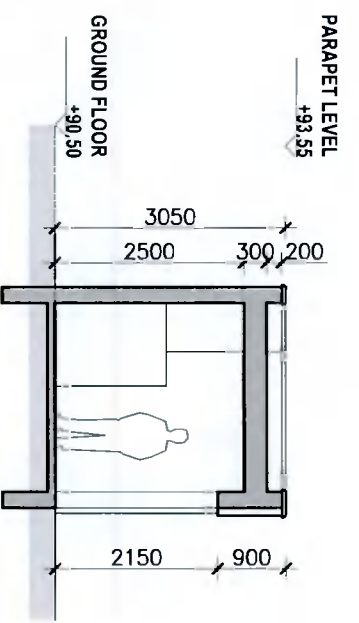

6 Section E-E
PA-214 Scale: 1:100

REVISIONS

NO.	DATE	REV. BY	CHECKED BY	DESCRIPTION
1	Apr 2021	WK	BM	ISSUED FOR PLANNING

TOT ARCHITECTS

REGISTERED OFFICE
49 Upper Mount Street
Dublin 2, Ireland
T: 01 454 1799/2000
W: www.totarchitects.ie
E: info@totarchitects.ie

PROJECT
GREENHILLS ROAD
DEVELOPMENT

STAGE
PLANNING

DRAWING TITLE
PROPOSED
BIN STORE

DATE APRIL 2021 **DRAWING NO**
SCALE 1:100 **19118-PA-214**

DRAWN WK **CHECKED** BM **SHEET SIZE** A3L **REVISION** *

JOB NO 19-118 **FILE NAME**