
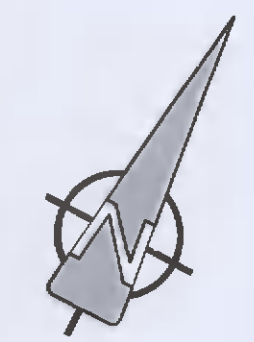
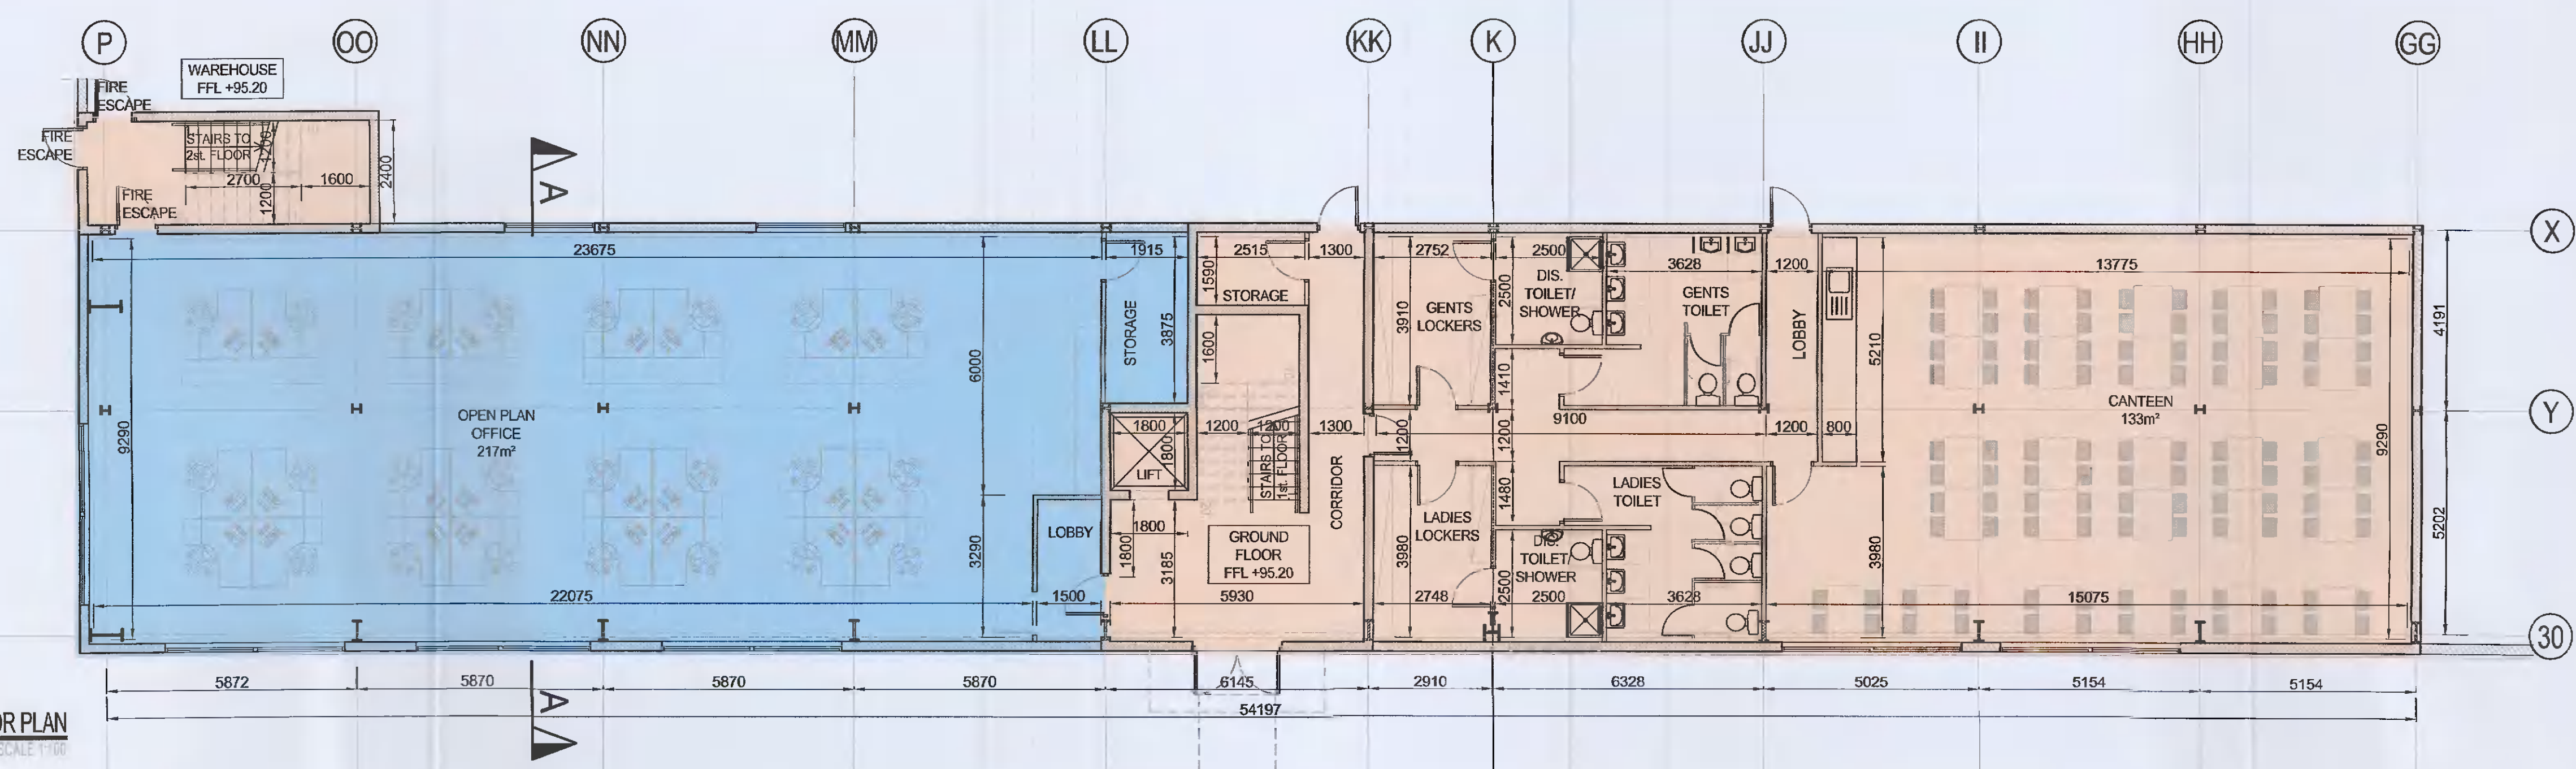
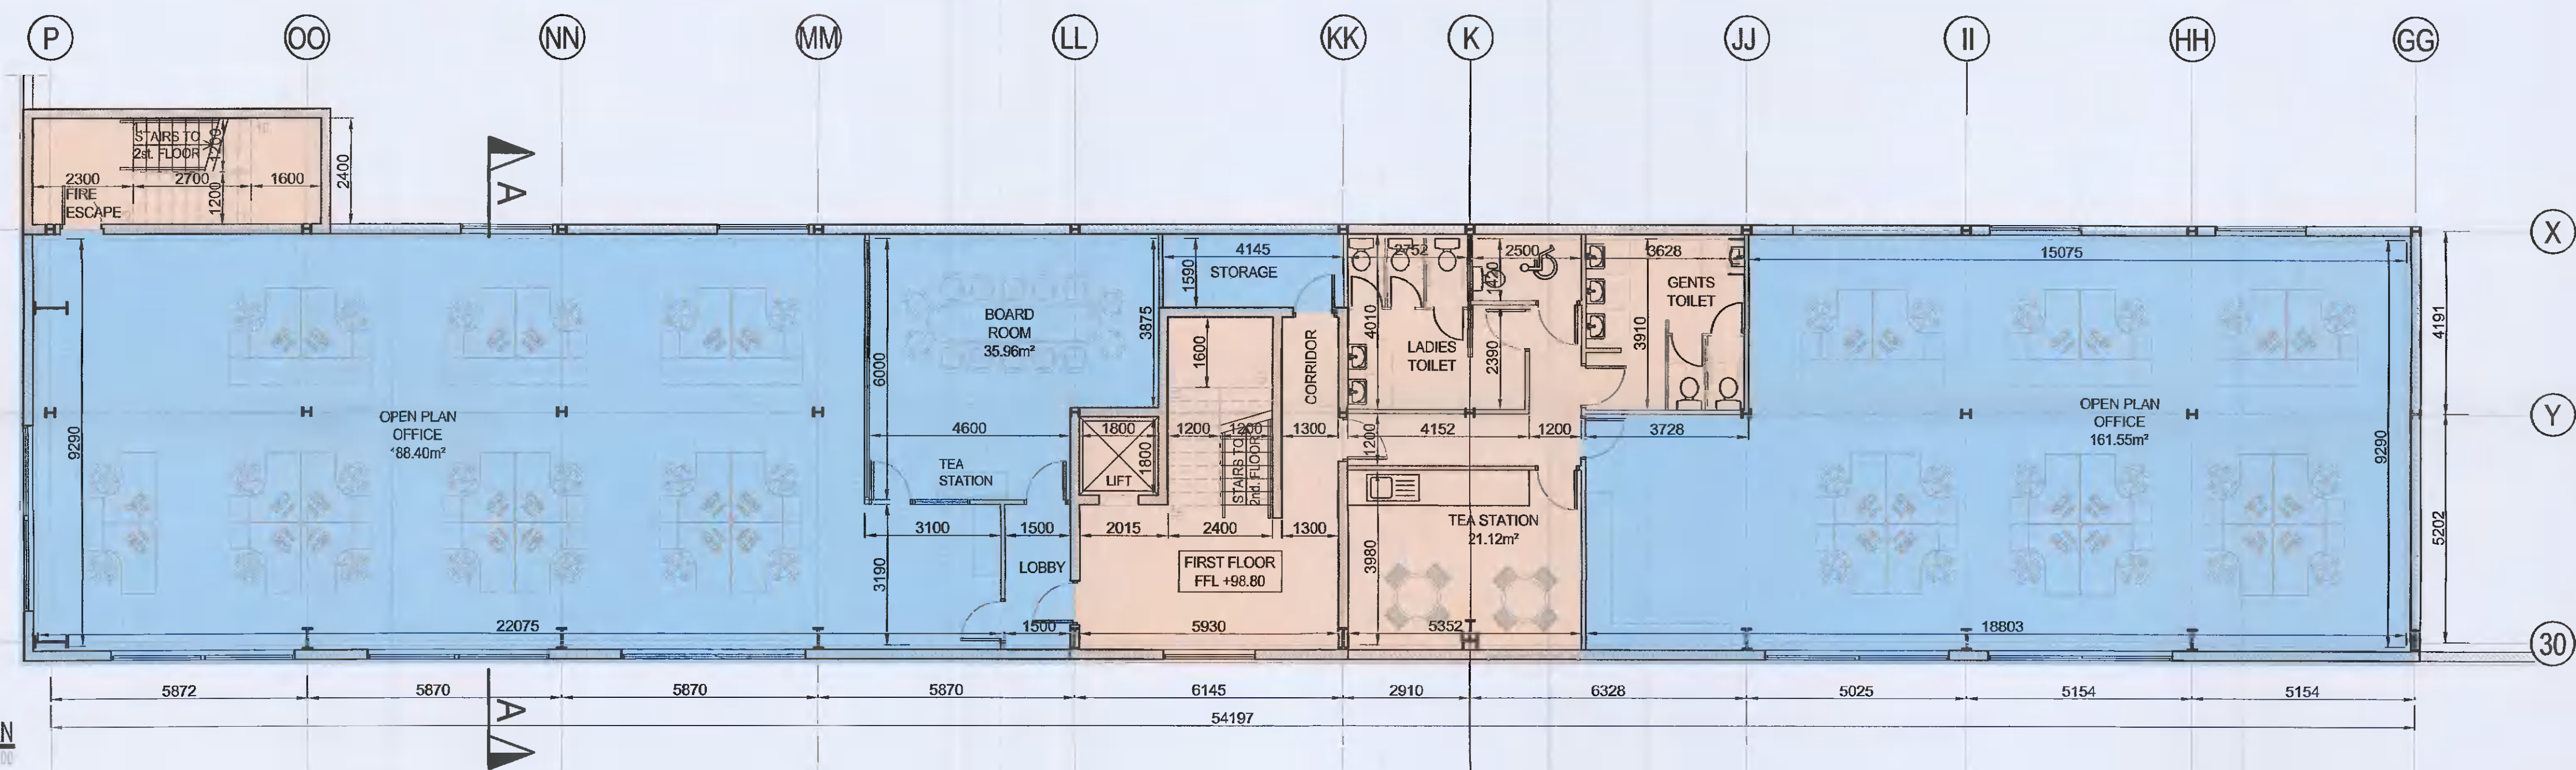


A1

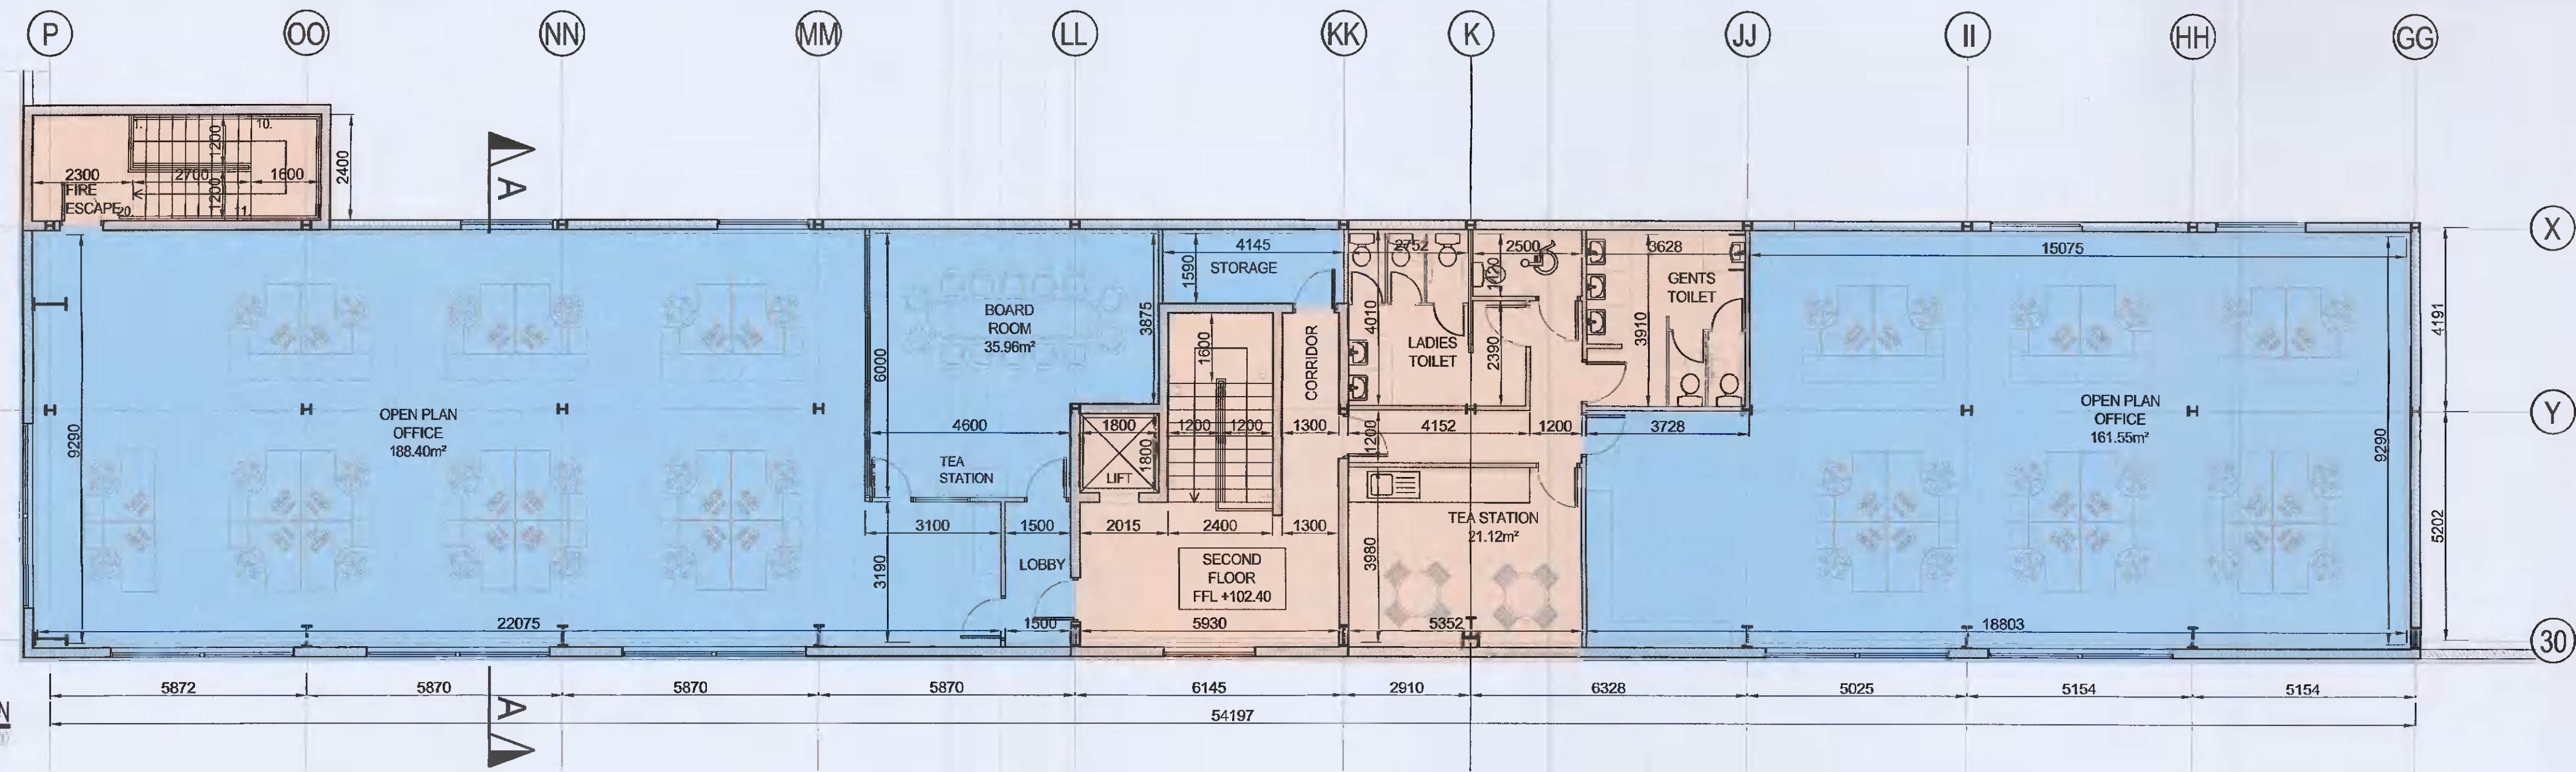

PL1	18/05/2021	TK	PK	PK	ISSUED FOR PLANNING
Mark	Date	By	Chk.	App.	Revision
Drawing Status					
PLANNING					
Job Title					
WAREHOUSE DEVELOPMENT AT SITE R, JORDANSTOWN ROAD, AERODROME BUSINESS PARK RATHCOOLE, CO. DUBLIN					
Drawing Title					
ANCILLARY OFFICE ENLARGED FLOOR PLANS					
Architect/Client					
EXETER IRELAND PROPERTY IV C LIMITED					
KAVANAGH BURKE CONSULTING ENGINEERS					
Tel. 01 - 450 0694		Unit G3, Calmount Pk.			
Fax. 01 - 426 4340		Ballymount,			
Email: pkavanagh@kavanaghburke.ie		Dublin 12.			
Drn	TK	Checked	PK	Approved	PK
Scale	1:100	Date	18/05/2021		
Job No.	D1693	Drawing No.	GA-A04	Rev.	PL1