



FRONT ELEVATION


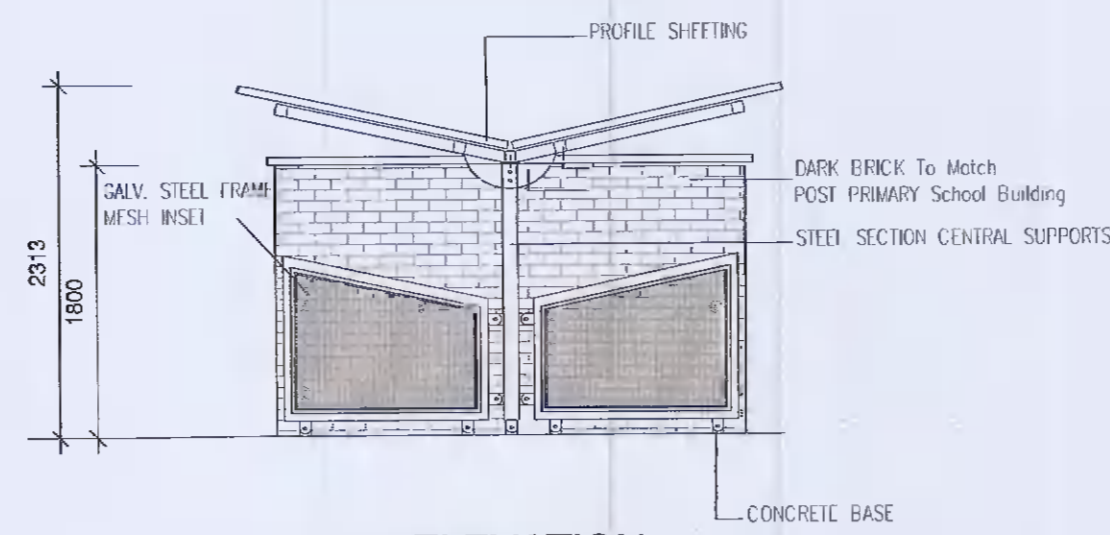


END ELEVATION

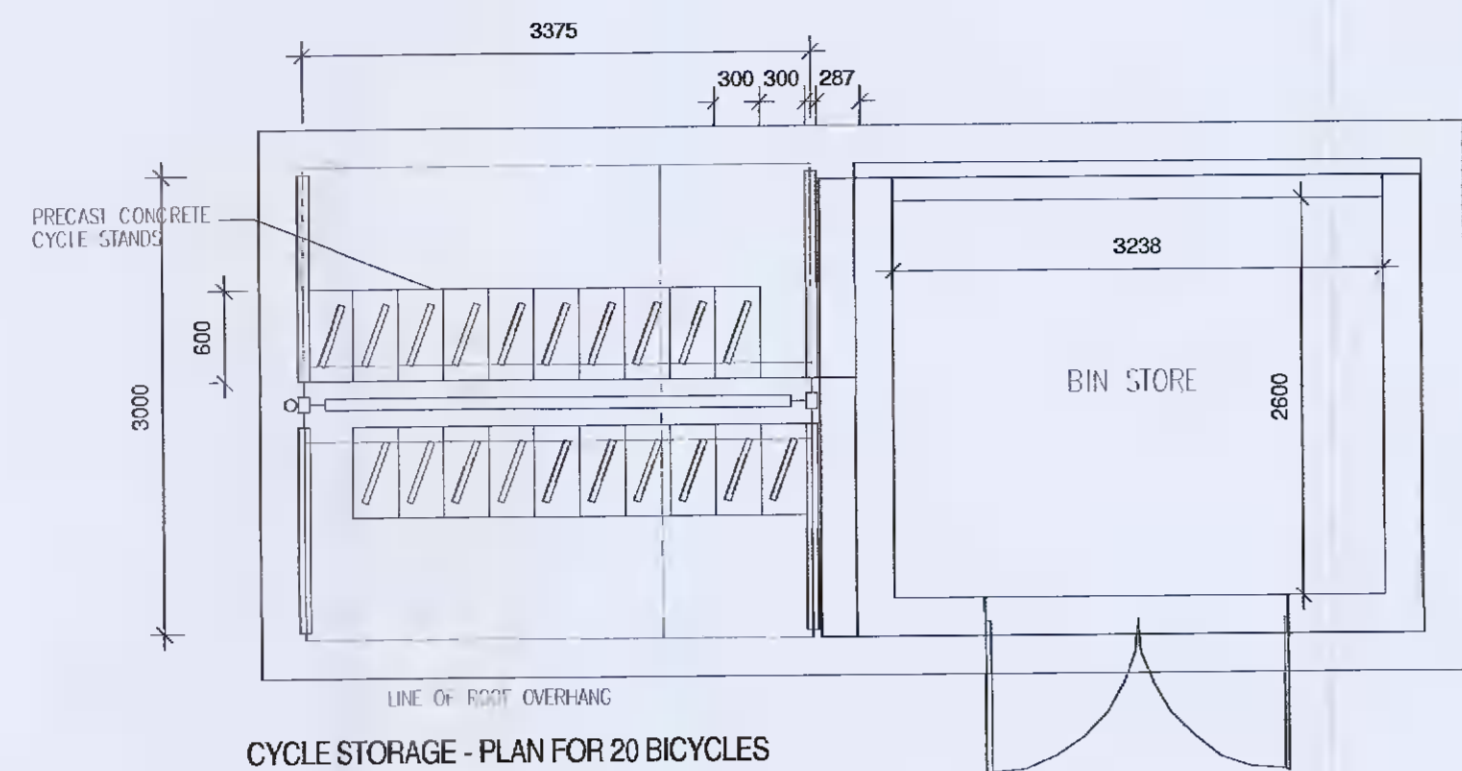


PLAN ELEVATION


Refer To Site Plan for Location

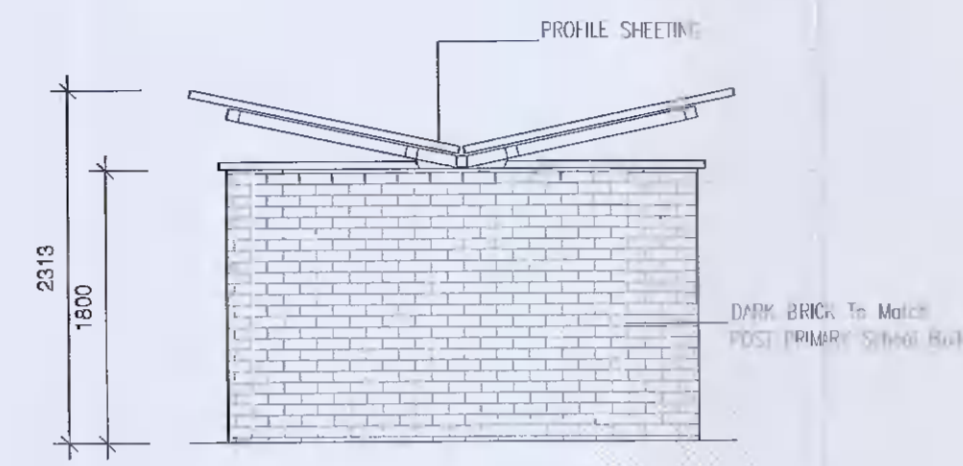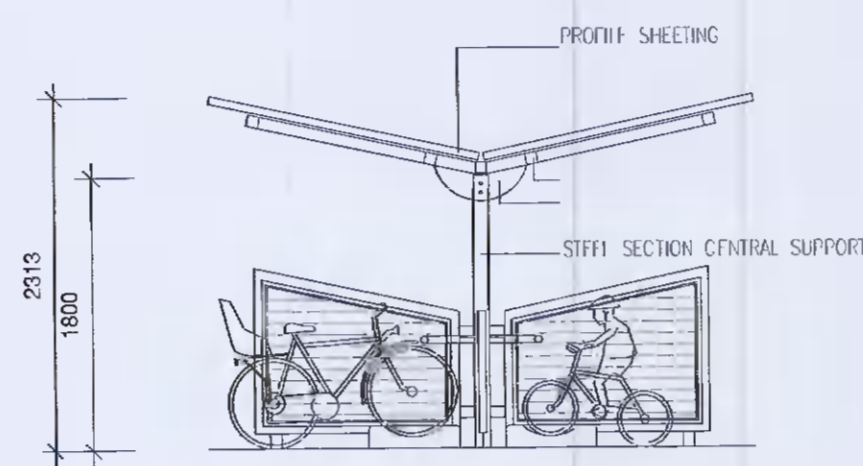


9 Bin - Cycle Storage  
1:50

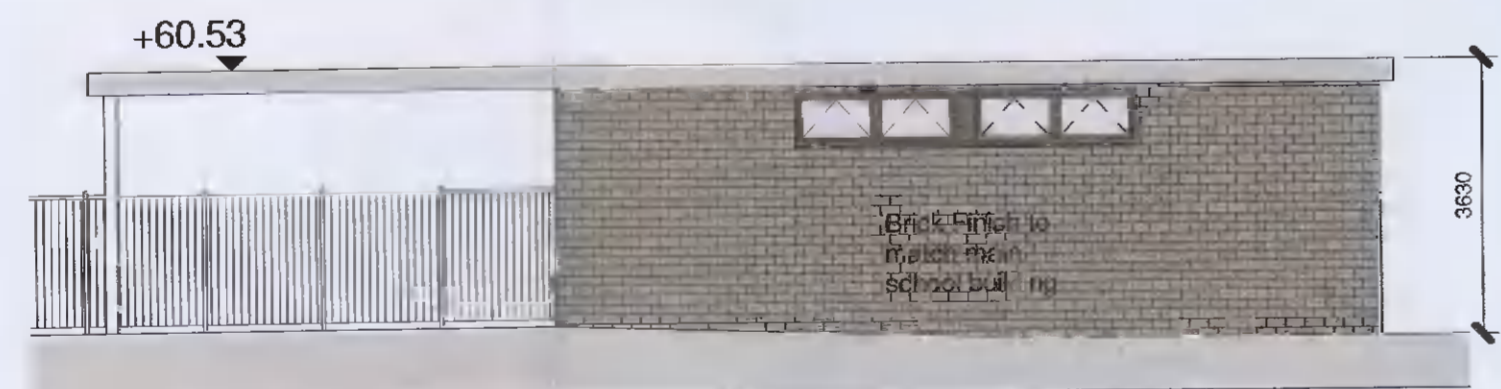


5 Ext. Store Elevation 1  
1:100

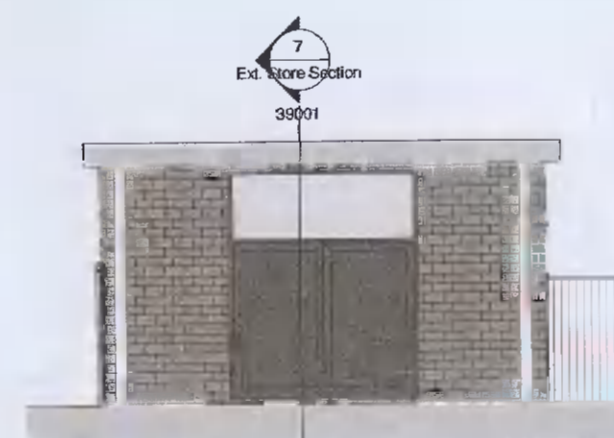

6 Ext. Store Elevation 2  
1:100

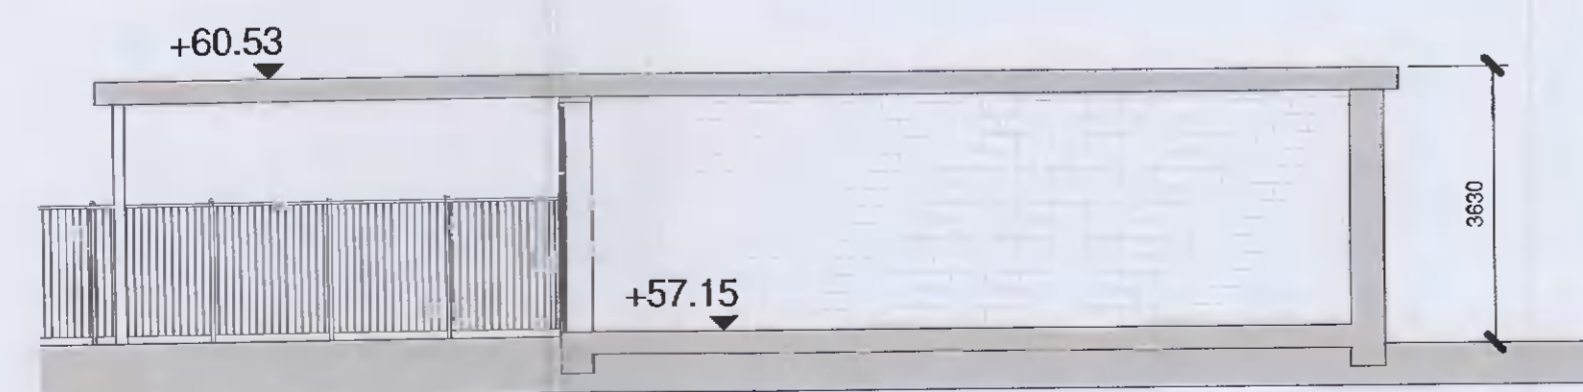

7 Ext. Store Section  
1:100

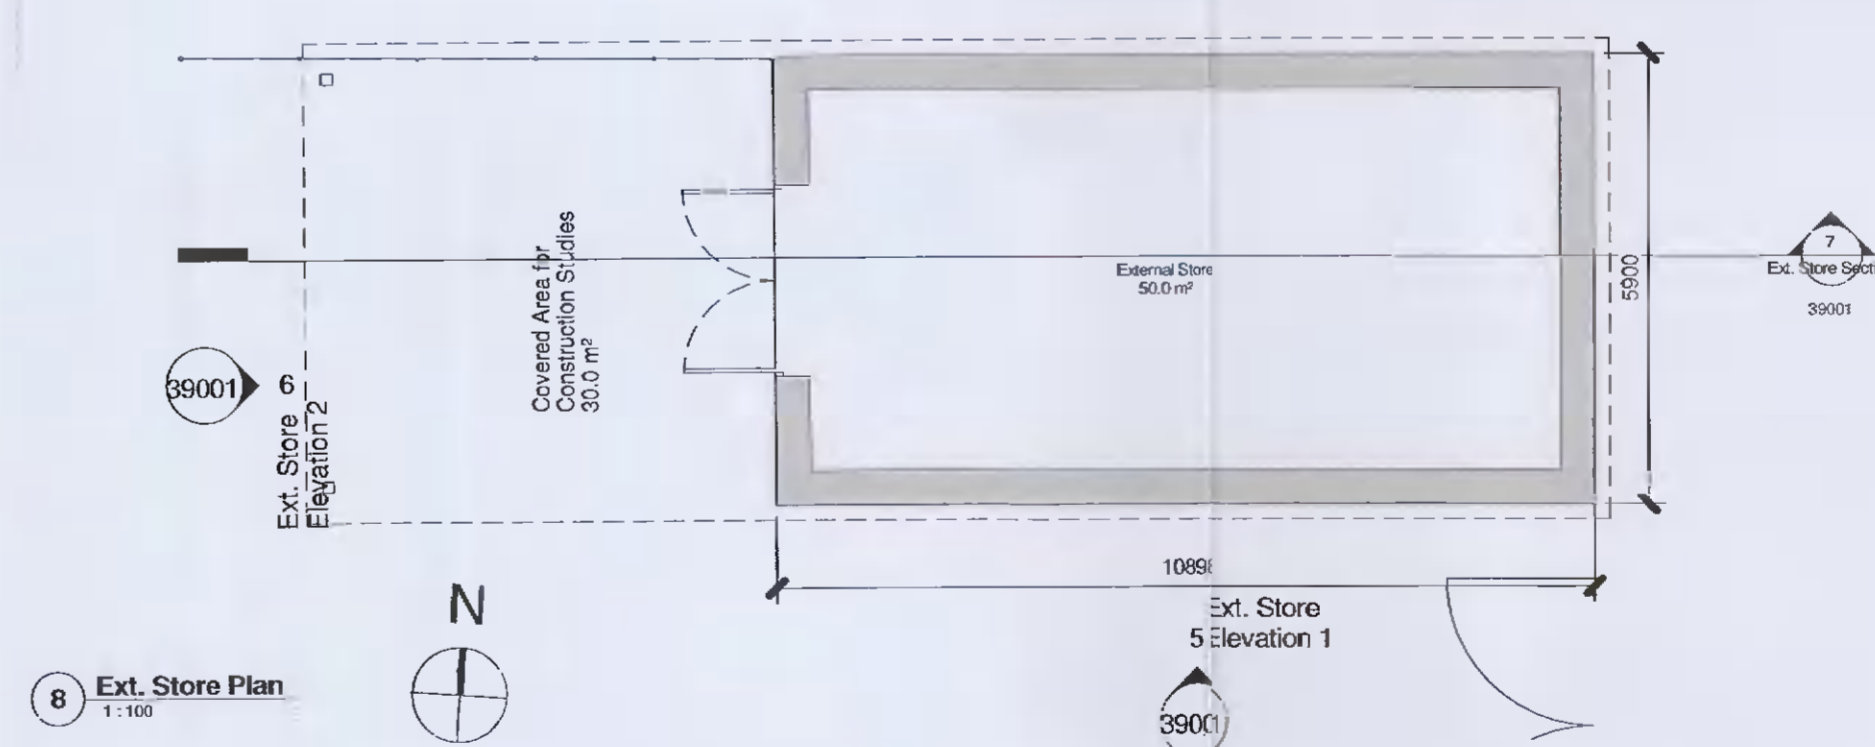

8 Ext. Store Plan  
1:100

Notes:  
DO NOT SCALE FROM THIS DRAWING. USE FIGURED DIMENSIONS IN ALL CASES. VERIFY DIMENSIONS ON SITE AND REPORT ANY DISCREPANCIES TO THE ARCHITECTS IMMEDIATELY. THIS DRAWING TO BE READ IN CONJUNCTION WITH THE ARCHITECTS SPECIFICATION. © THIS DRAWING IS COPYRIGHT AND MAY ONLY BE REPRODUCED WITH THE ARCHITECTS PERMISSION.

Rev	Date	DRN	Description
P01	2021.06.02	TH	Issued for Planning

VOLUME A.3.1

Client Details:  
Department Of Education

Project Details:  
Proposed New School  
Griffen Community College, Lucan

Purpose  
3.0 Planning

Drawing Title:  
External Buildings

Status	Drawn By:	Checked By:
S2	TH	TH
Job No	Date	Scale
P19-073K	2021.06.02	As indicated
Drawing Number	Revision	

P19-073K-RAU-19-XX-DR-A-39001

P01

