



3 ESB Elevation A  
1:50

HEIGHT VARIES  
SUIT GROUND GRADIENT  
MINIMUM HEIGHT (2400)  
1450

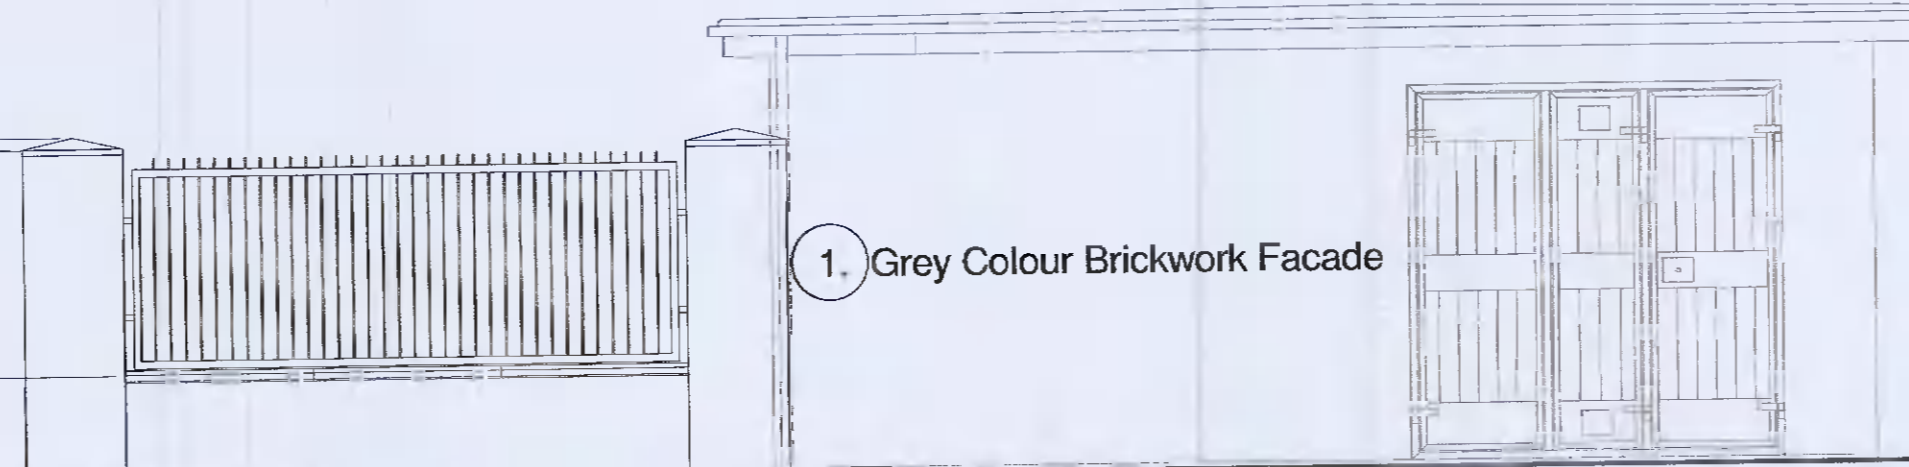


1. Grey Colour Brickwork Facade


4 ESB Elevation B  
1:50

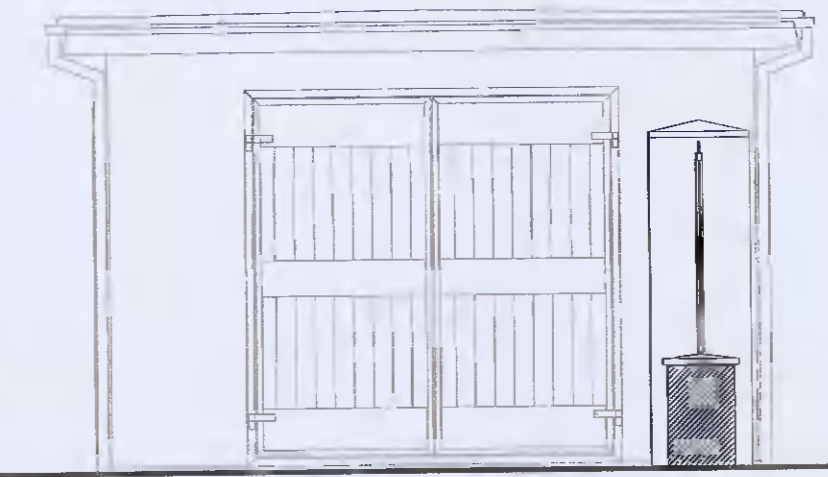


5 ESB Elevation C  
1:50

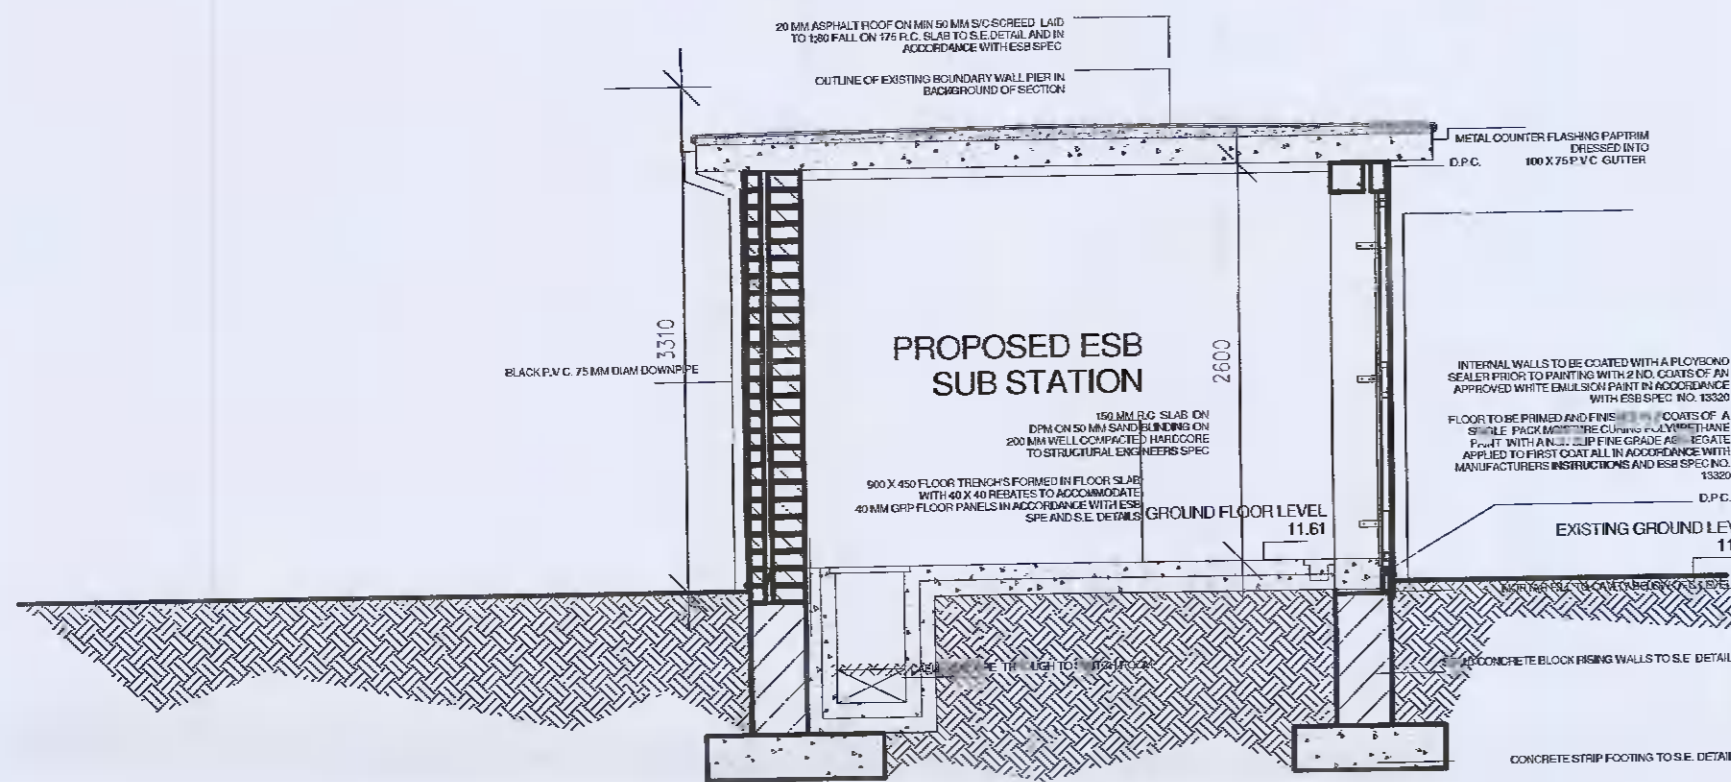


1 ESB Section AA  
1:50

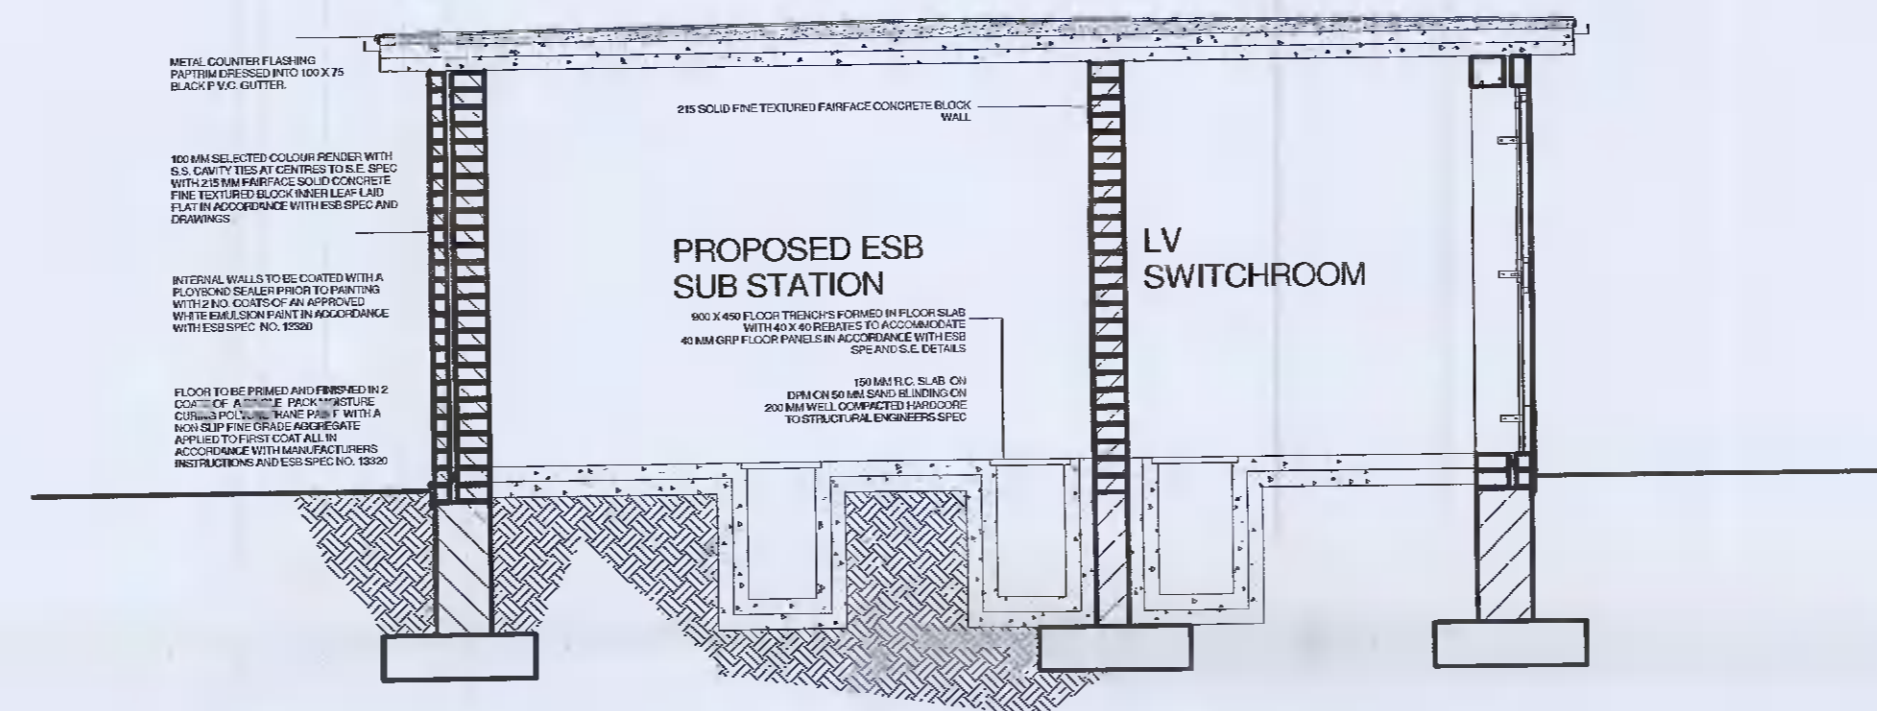

2 ESB Section BB  
1:50

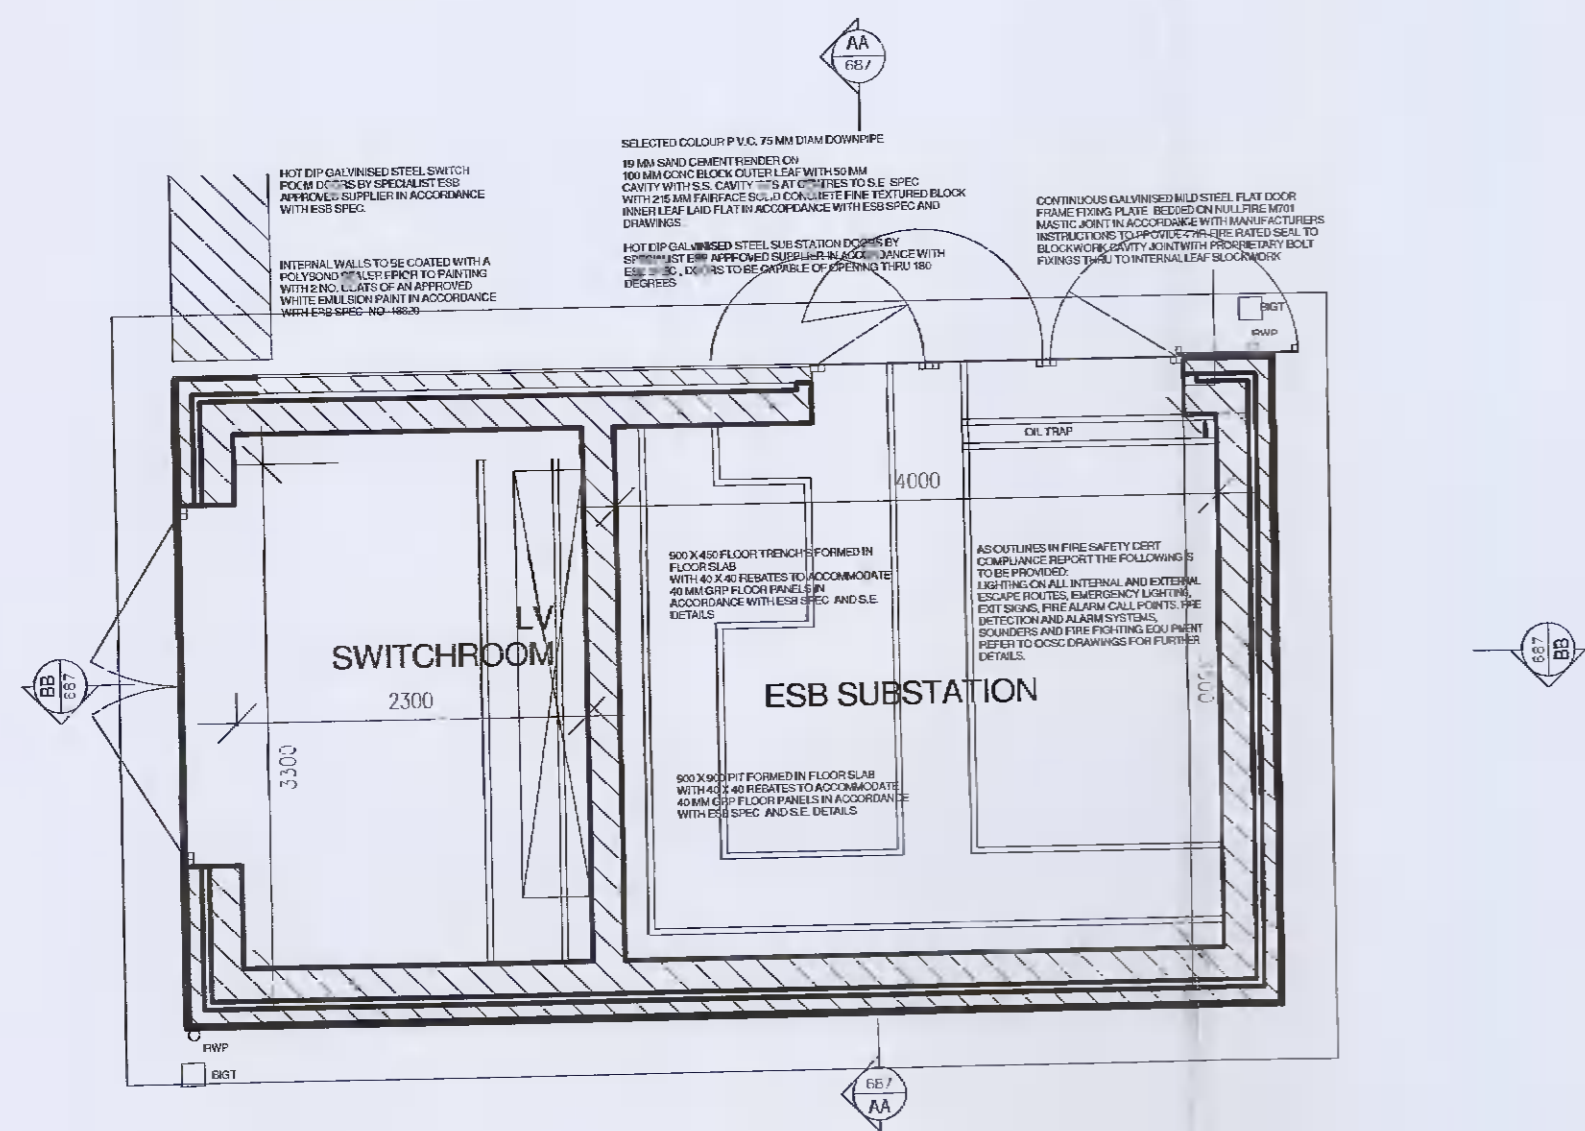

6 ESB Plan  
1:50

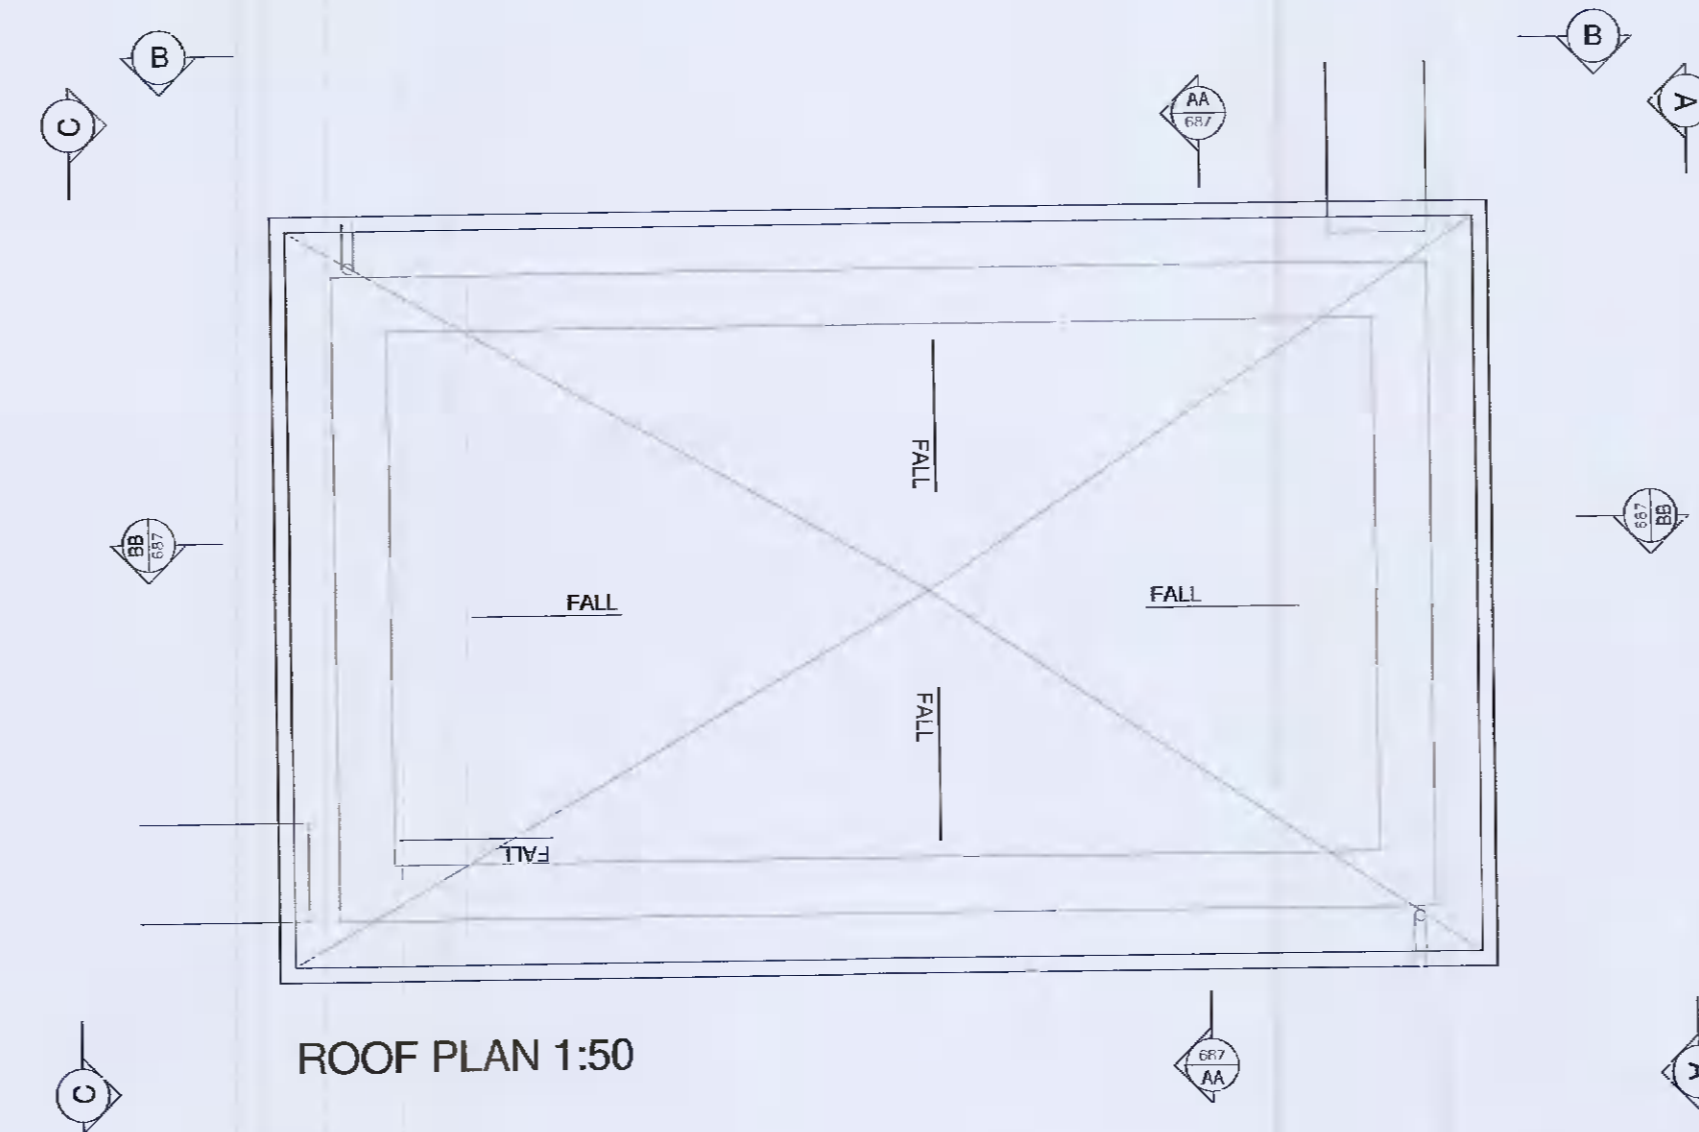

7 ESB Roof Plan  
1:50

Notes:  
DO NOT SCALE FROM THIS DRAWING. USE FIGURED DIMENSIONS IN ALL CASES. VERIFY DIMENSIONS ON SITE AND REPORT ANY DISCREPANCIES TO THE ARCHITECTS IMMEDIATELY. THIS DRAWING TO BE READ IN CONJUNCTION WITH THE ARCHITECTS SPECIFICATION. © THIS DRAWING IS COPYRIGHT AND MAY ONLY BE REPRODUCED WITH THE ARCHITECTS PERMISSION.

Rev	Date	DRN	Description
P01	2021.06.02	TH	Issued for Planning

1. Grey Colour Brickwork Facade

VOLUME A.3.1

Client Details:  
Department Of Education

Project Details:  
Proposed New School  
Griffen Community College, Lucan

Purpose  
3.0 Planning

Drawing Title:  
ESB Substation

Status: S2  
Job No: P19-073K  
Date: 2021.06.02  
Scale: A1  
1:50

Drawn By: TH  
Checked By: TH  
Revision

P19-073K-RAU-19-XX-DR-A-39002

P01

redc architecture  
+urbanism

Redc Architecture + Urbanism  
Douglas, Seaview Park,  
Carrigrohane Rd, Douglas,  
Cork, T12 P088

T: +353 (0)21 4362922  
W: www.redcarchitecture.com  
E: info@redcarchitecture.com