

Note:

This drawing is the copyright of Lotts Architecture and Urbanism Ltd.

This drawing is to be read in conjunction with specifications and all other consultants' drawings.

All dimensions to be checked on site.

Architects must be informed of any discrepancies before work proceeds.

Do not scale off drawings.

Legend :

rev no:	date:	description:
A	31-05-2021	ISSUED FOR PLANNING

lotts architecture and urbanism ltd
RIAI Grade 1 Conservation Practice
22 South William Street, Dublin 2
Tel 01 677 1006 email info@lotts.ie www.lotts.ie



Directors: Desmond Byrne BAICB AIFIAI Richard McLaughlin BAICB AIE AIFIAI

project: KATHARINE TYNAN HOUSE
NEWLANDS FARM
TALLAGHT, DUBLIN 24

client: HIBERNIA REIT PLC

drawing title: EXISTING FIRST FLOOR PLAN

date:	scale:	drawing:	rev:
31-05-2021	1:50		
drawn by: LR	checked by: DB	332-S03	A
discipline: Survey	format: A1		

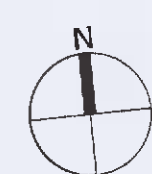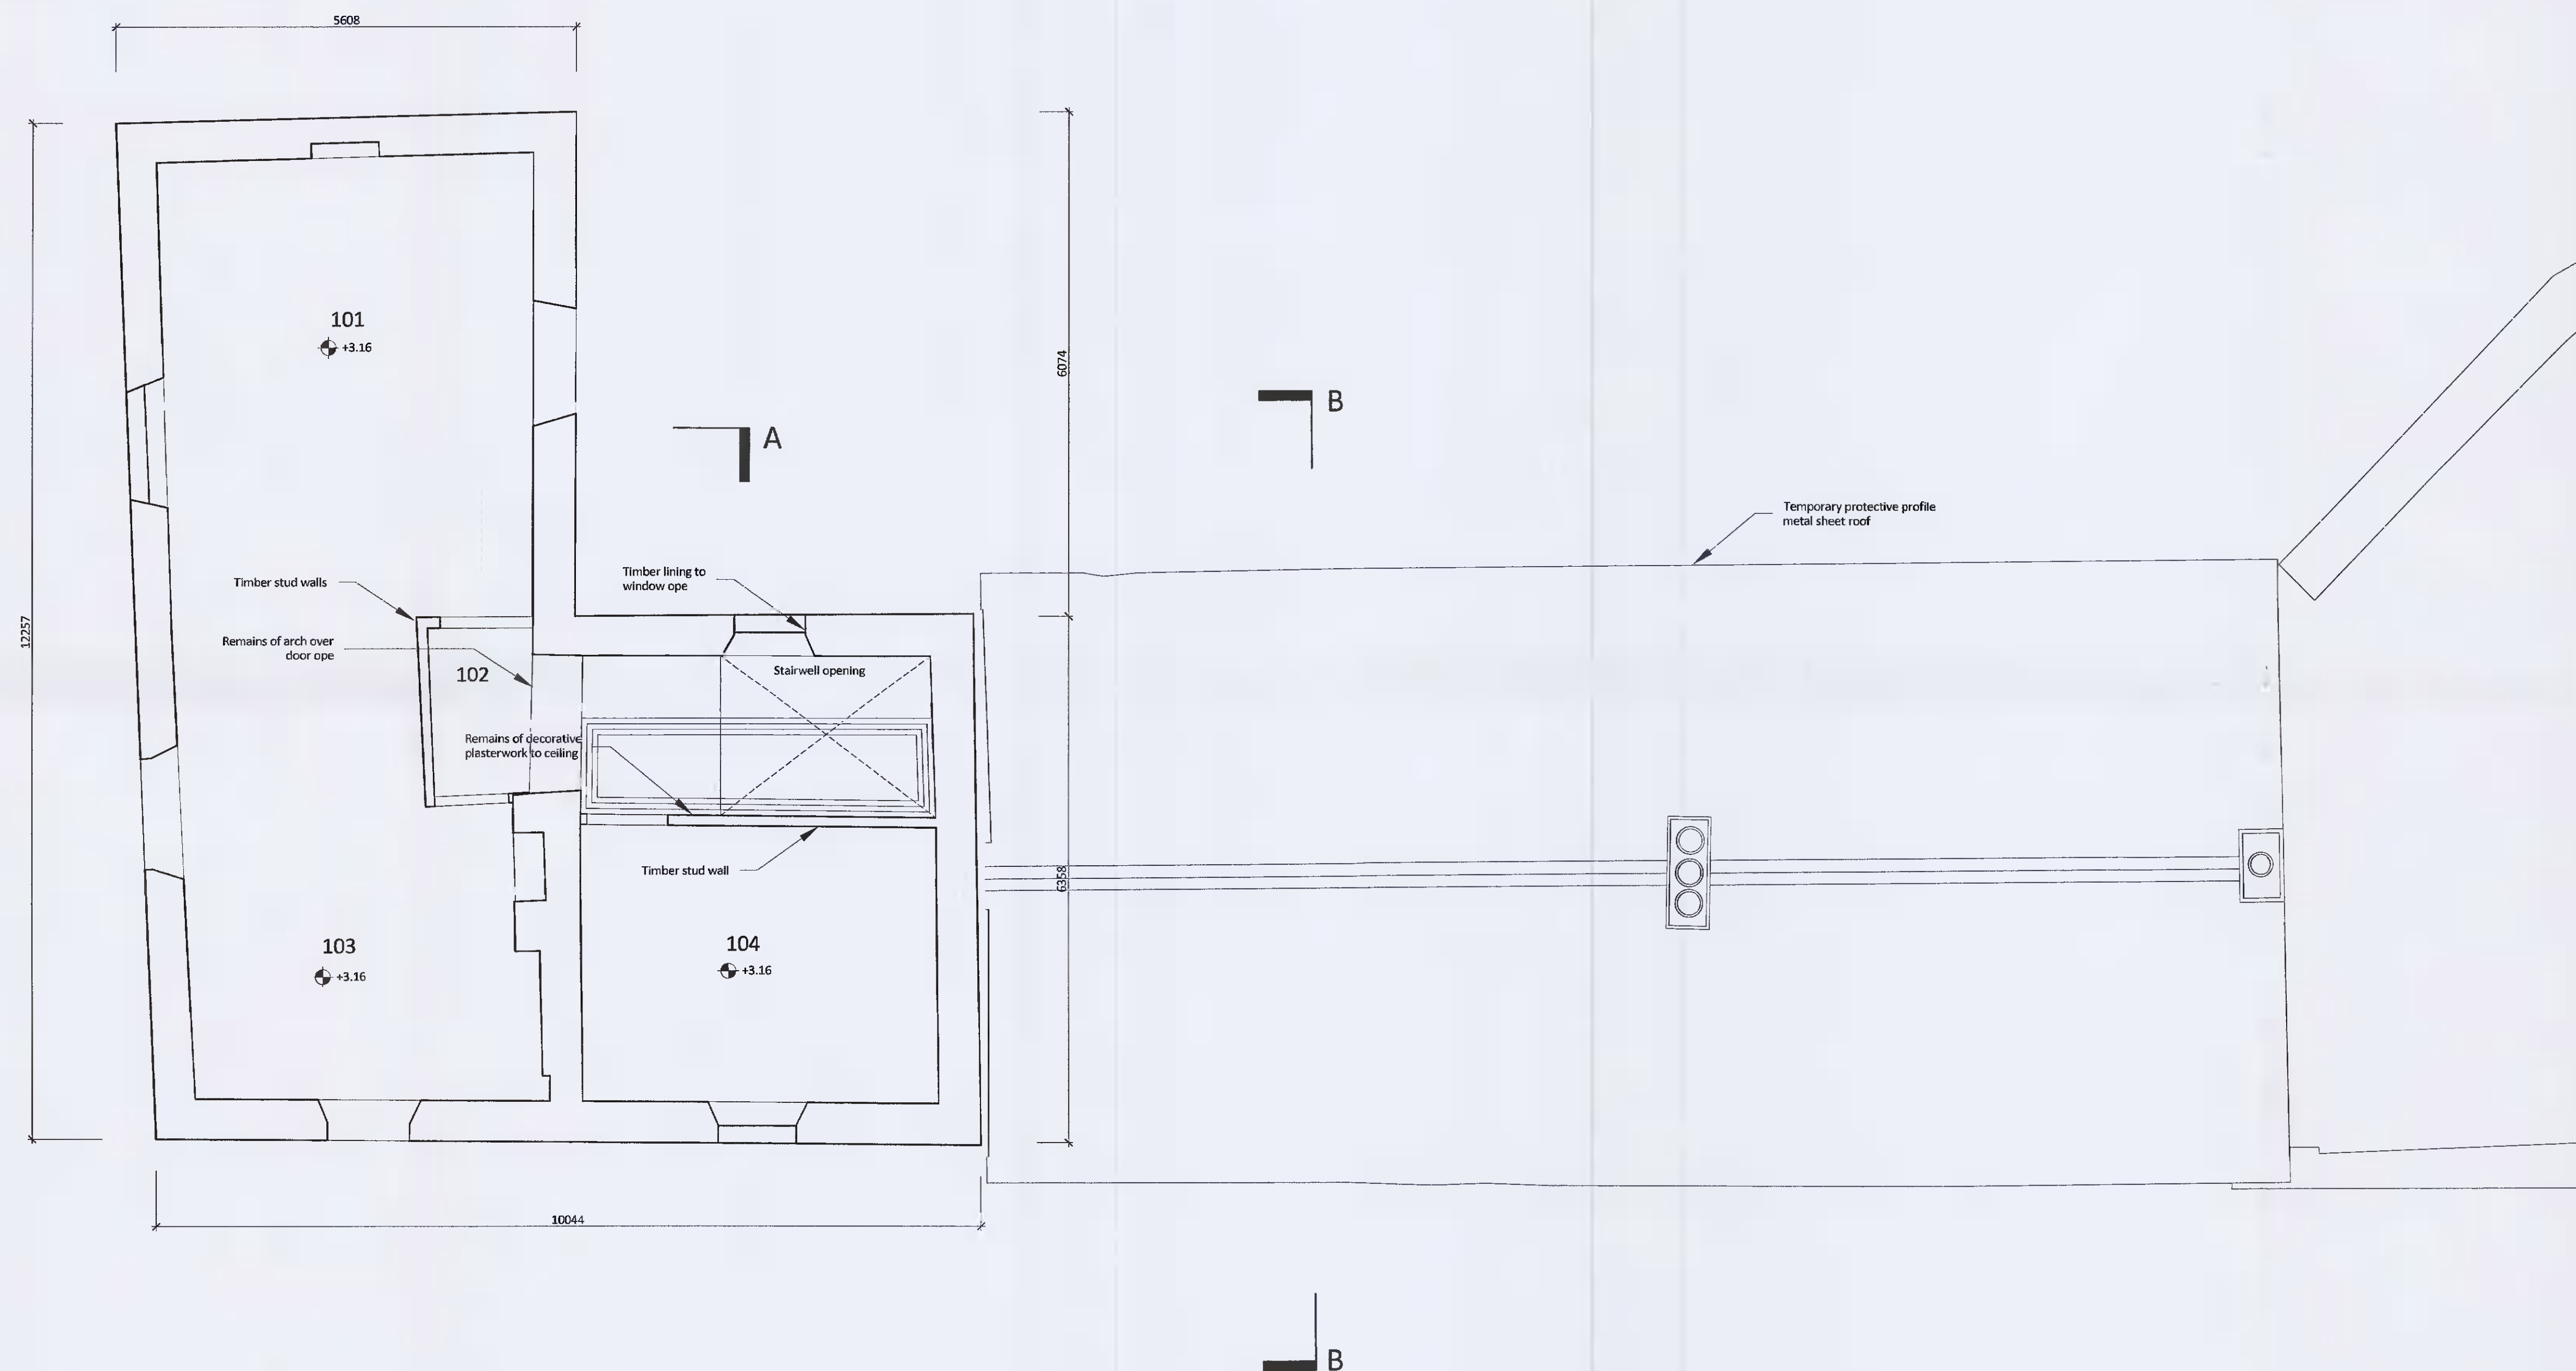

1 EXISTING FIRST FLOOR PLAN
SCALE 1:50