



Note:
 This drawing is the copyright of Lotts Architecture and Urbanism Ltd.
 This drawing is to be read in conjunction with specifications and all other consultants' drawings.
 All dimensions to be checked on site.
 Architects must be informed of any discrepancies before work proceeds.
 Do not scale off drawings.

Legend :

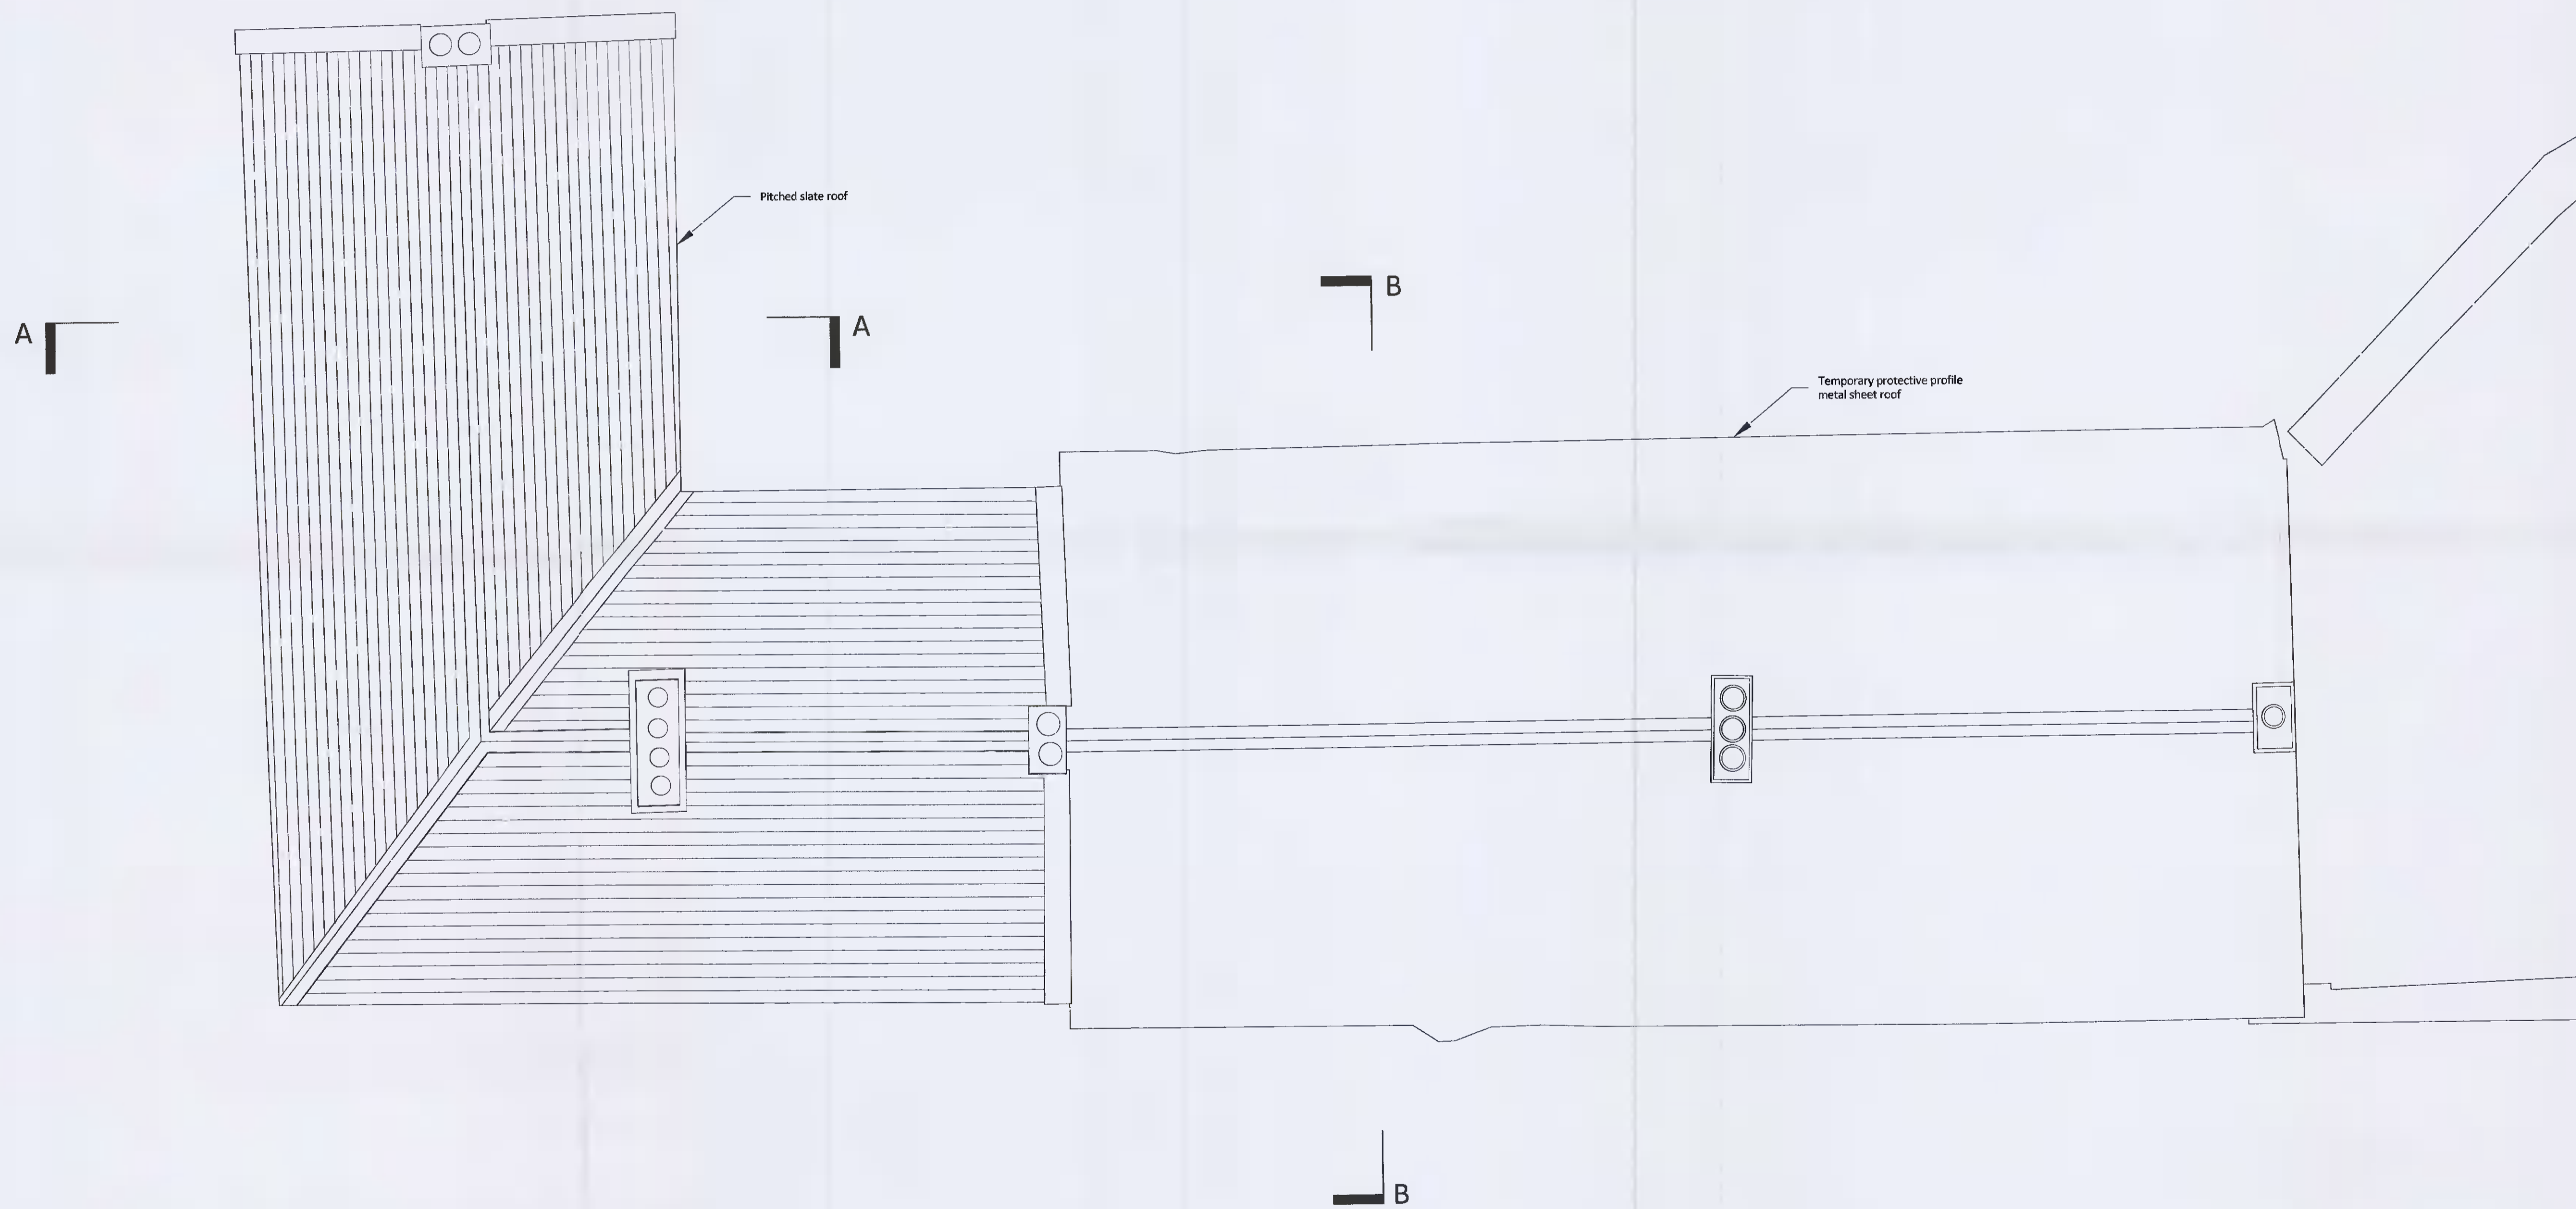

| rev no. | date | description |
|---------|------------|---------------------|
| A | 31-05-2021 | ISSUED FOR PLANNING |
| | | |
| | | |
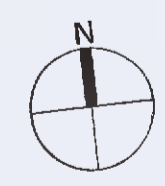

1 EXISTING ROOF PLAN
 SCALE 1:50

lotts architecture and urbanism ltd
RIA1 Grade 1 Conservation Practice
 22 South Wilton Street, Dublin 2
 Tel 01 677 1006 [email info@lotts.ie](mailto:info@lotts.ie) www.lotts.ie

Directors: Osmond Byrne BA HCB MRBA Richard McLoughlin BA HCB MRBA

Project: **KATHARINE TYNAN HOUSE**
 NEWLANDS FARM
 TALLAGHT, DUBLIN 24

Client: **HIBERNIA REIT PLC**

Drawing title: **EXISTING ROOF PLAN**

| | | | | | |
|------------------|-------------|--------------|----------------|---------|--------|
| date: 31-05-2021 | scale: 1:50 | drawn by: LR | checked by: DB | 332-S04 | rev: A |
| stage: Survey | format: A1 | | | | |