

Note:
 This drawing is the copyright of Lotts Architecture and Urbanism Ltd.
 This drawing is to be read in conjunction with specifications and all other consultants' drawings.
 All dimensions to be checked on site.
 Architects must be informed of any discrepancies before work proceeds.
 Do not scale off drawings.

Legend:

rev no	date	description
A	31-05-2021	ISSUED FOR PLANNING


lotts architecture and urbanism ltd
 RIAI Grade 1 Conservation Practice
 22 South William Street, Dublin 2
 Tel 01 677 1006 email info@lotts.ie www.lotts.ie

Director: Desmond Byrne BArch MBIAI Richard McLaughlin BArch MSc MBIAI
 project: KATHARINE TYNAN HOUSE
 NEWLANDS FARM
 TALLAGHT, DUBLIN 24
 client: HIBERNIA REIT PLC
 drawing title: EXISTING ELEVATIONS

date: 31-05-2021	scale: 1:50	drawing: 332-S05	rev: A
drawn by: LR	checked by: DB		
stage: Survey	format: A1		



1 EXISTING NORTH ELEVATION
 SCALE 1:50

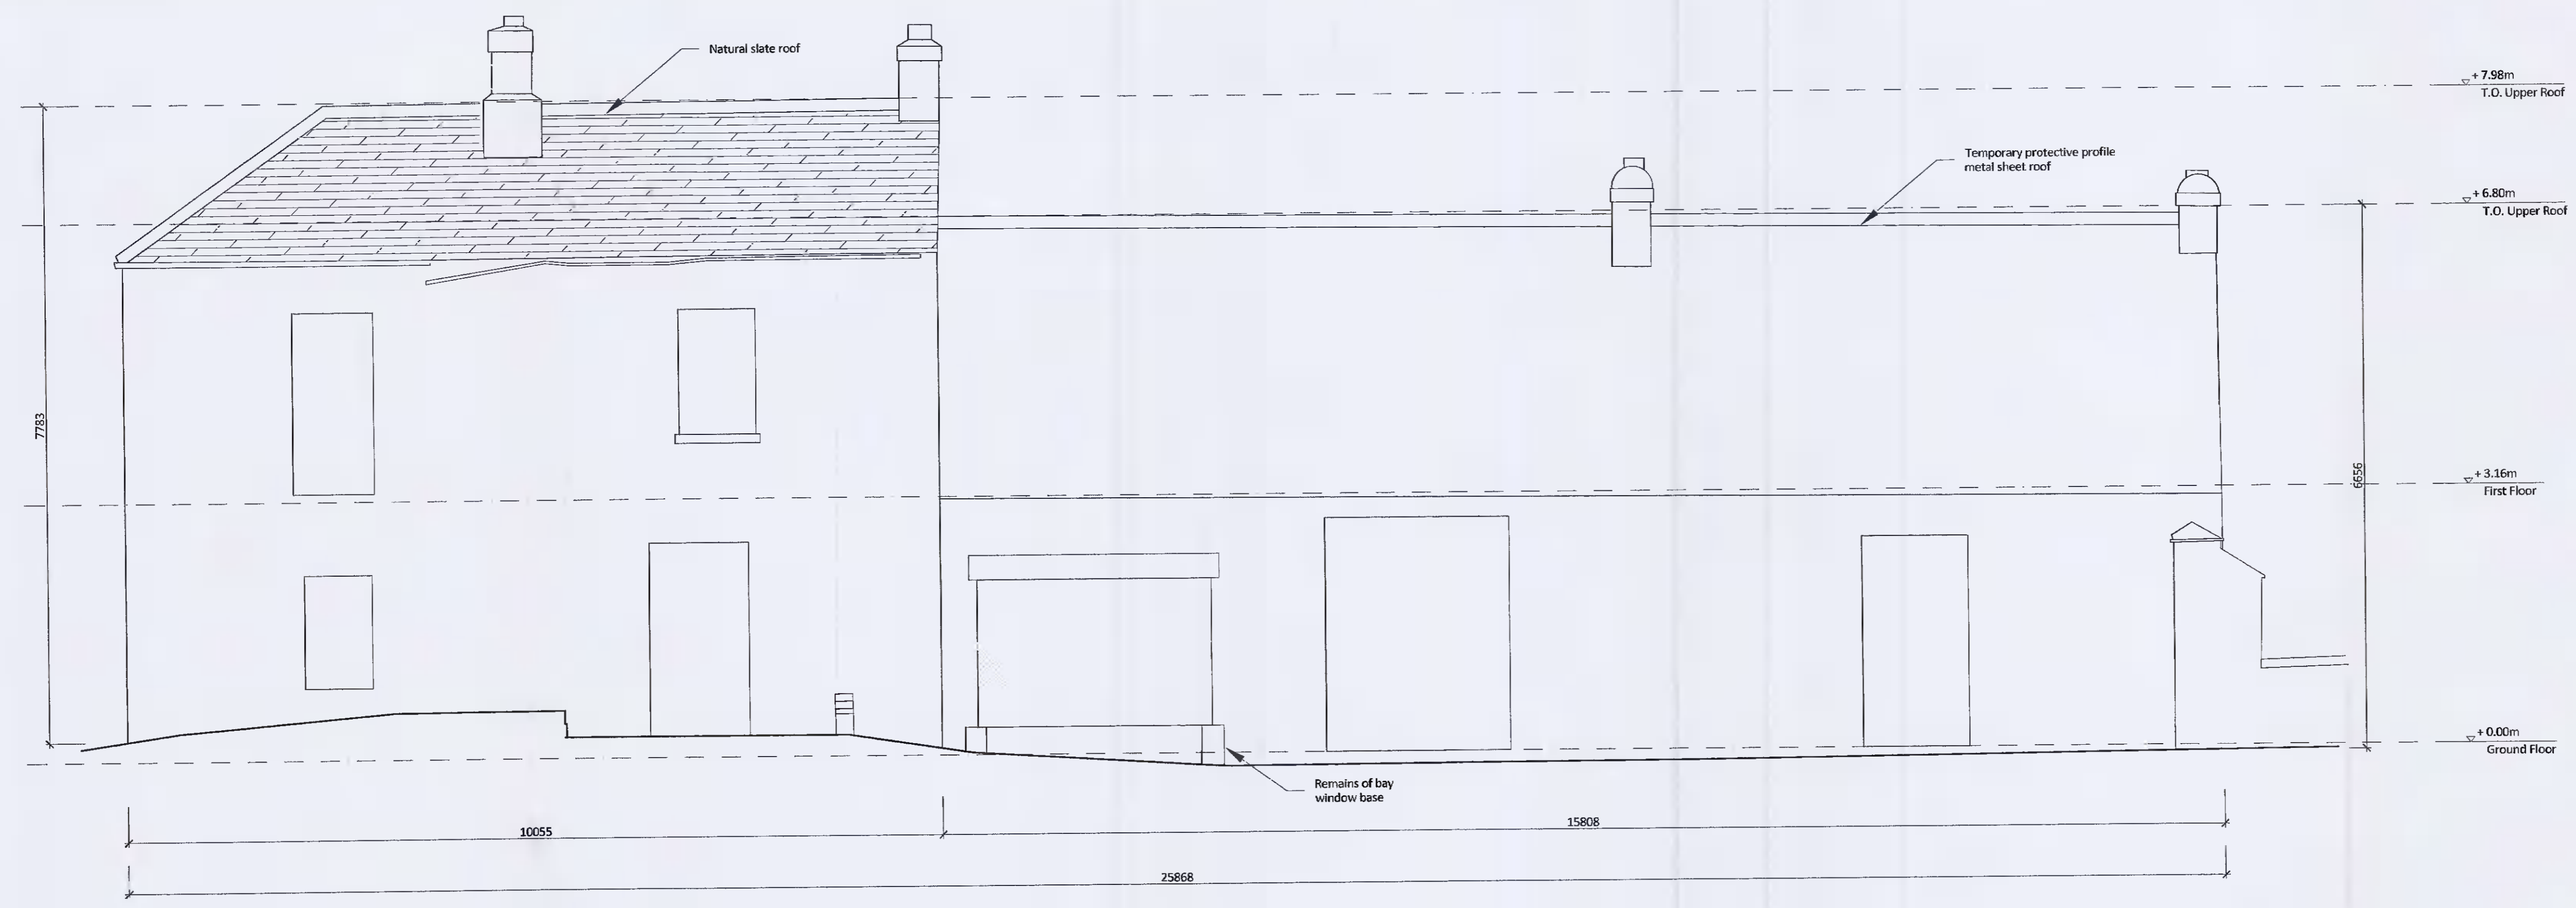

2 EXISTING SOUTH ELEVATION
 SCALE 1:50