

Note:

This drawing is the copyright of Lotts Architecture and Urbanism Ltd.

This drawing is to be read in conjunction with specifications and all other consultants' drawings.

All dimensions to be checked on site.

Architects must be informed of any discrepancies before work proceeds.

Do not scale off drawings.

Legend :

rev no.	date	description
A	31-05-2021	ISSUED FOR PLANNING

lotts architecture and urbanism ltd
RIBA Grade 1 Conservation Practice

22 South William Street, Dublin 2 email: info@lotts.ie
 Tel: 01 677 1006 www.lotts.ie

Directors: Dominic Byrne BAHC MRSAI Richard McCoughlin BAHC MRSAI

project: **KATHARINE TYNAN HOUSE
 NEWLANDS FARM
 TALLAGHT, DUBLIN 24**


client: **HIBERNIA REIT PLC**

drawing title: **EXISTING ELEVATIONS**

date	scale	drawing	rev
31-05-2021	1:50	332-505	A
drawn by: LR	checked by: DB		
stage: Survey	format: A1		



1 EXISTING NORTH ELEVATION
 SCALE 1:50

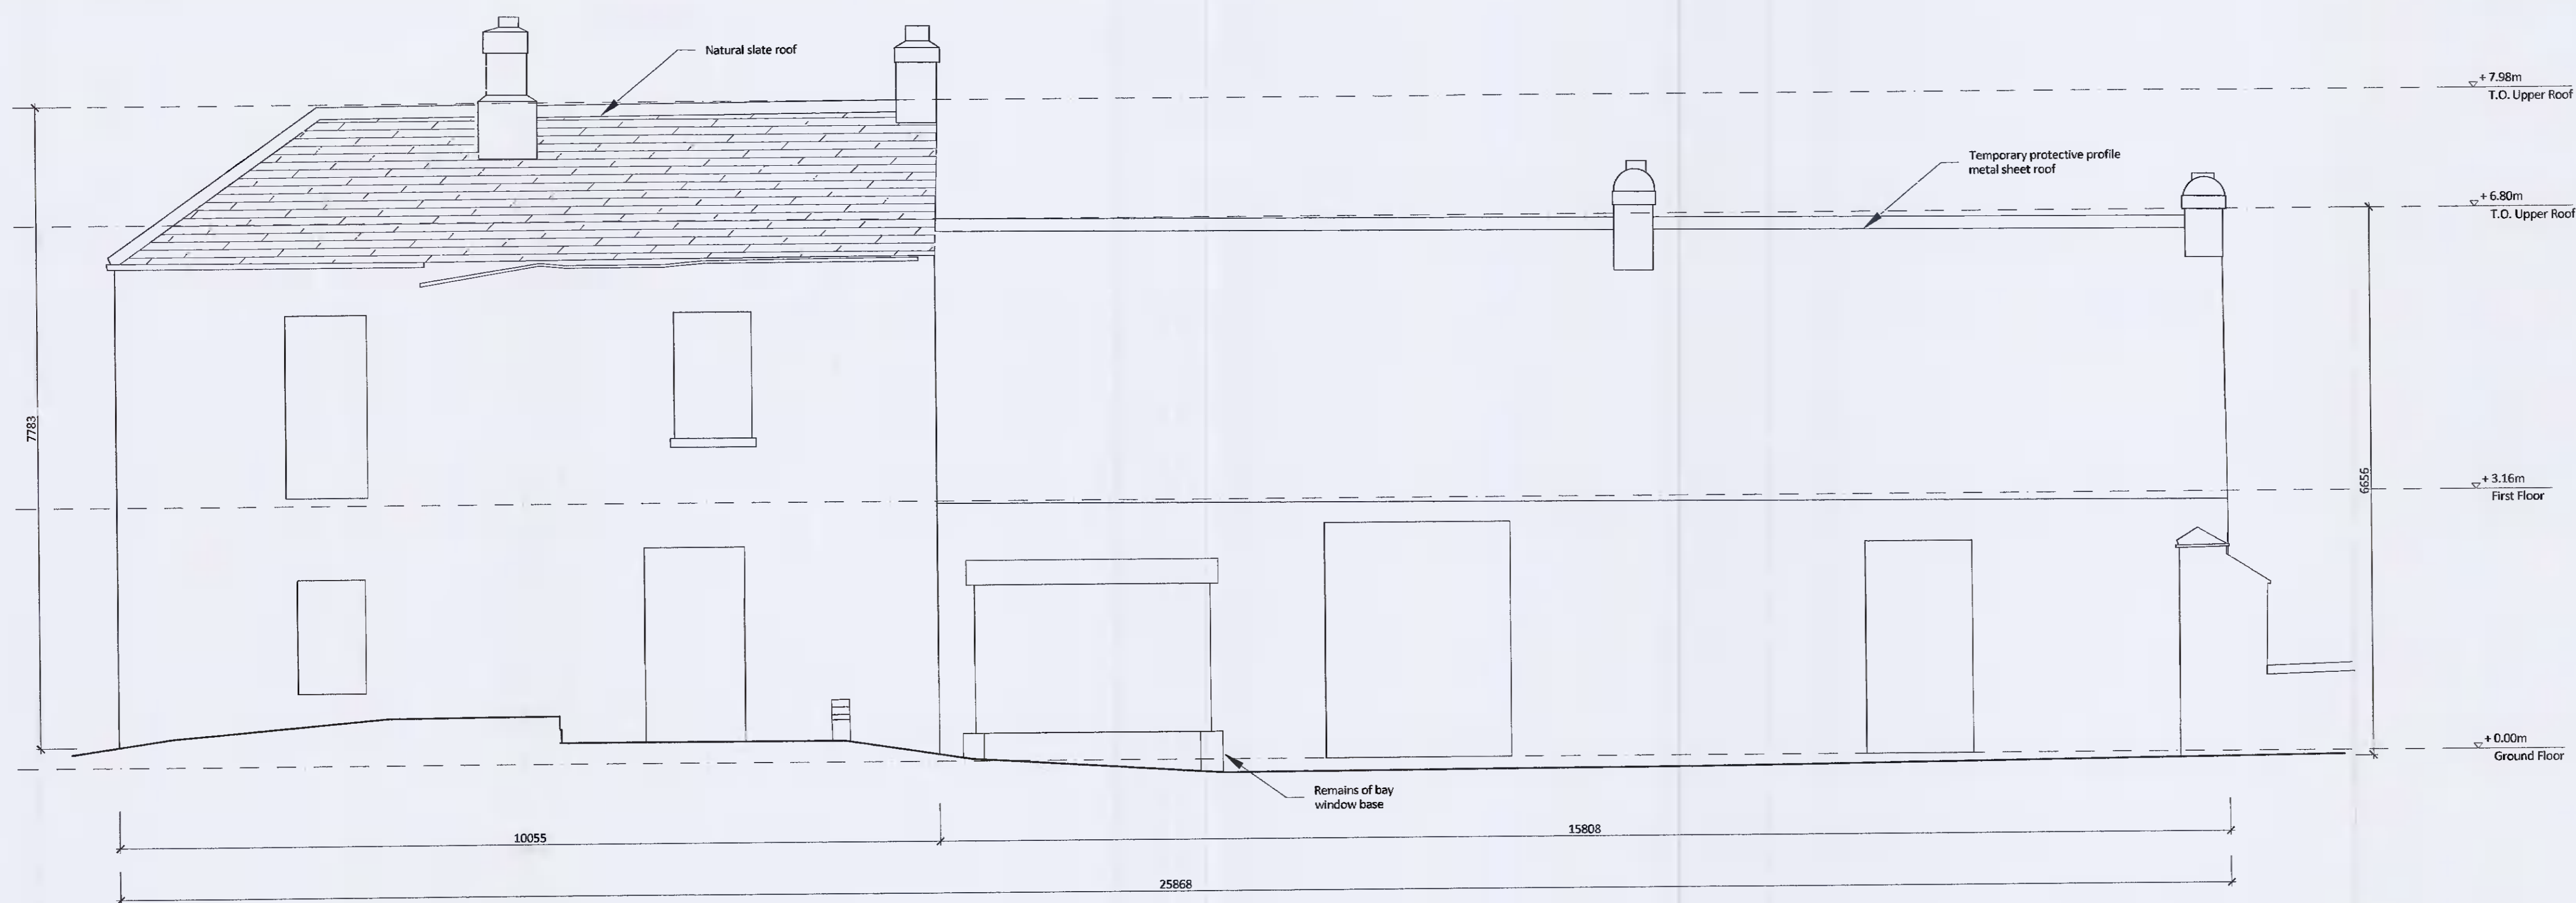

2 EXISTING SOUTH ELEVATION
 SCALE 1:50