



Note:
 This drawing is the copyright of Lotts Architecture and Urbanism Ltd.
 This drawing is to be read in conjunction with specifications and all other consultants' drawings.
 All dimensions to be checked on site.
 Architects must be informed of any discrepancies before work proceeds.
 Do not scale off drawings.


Legend :

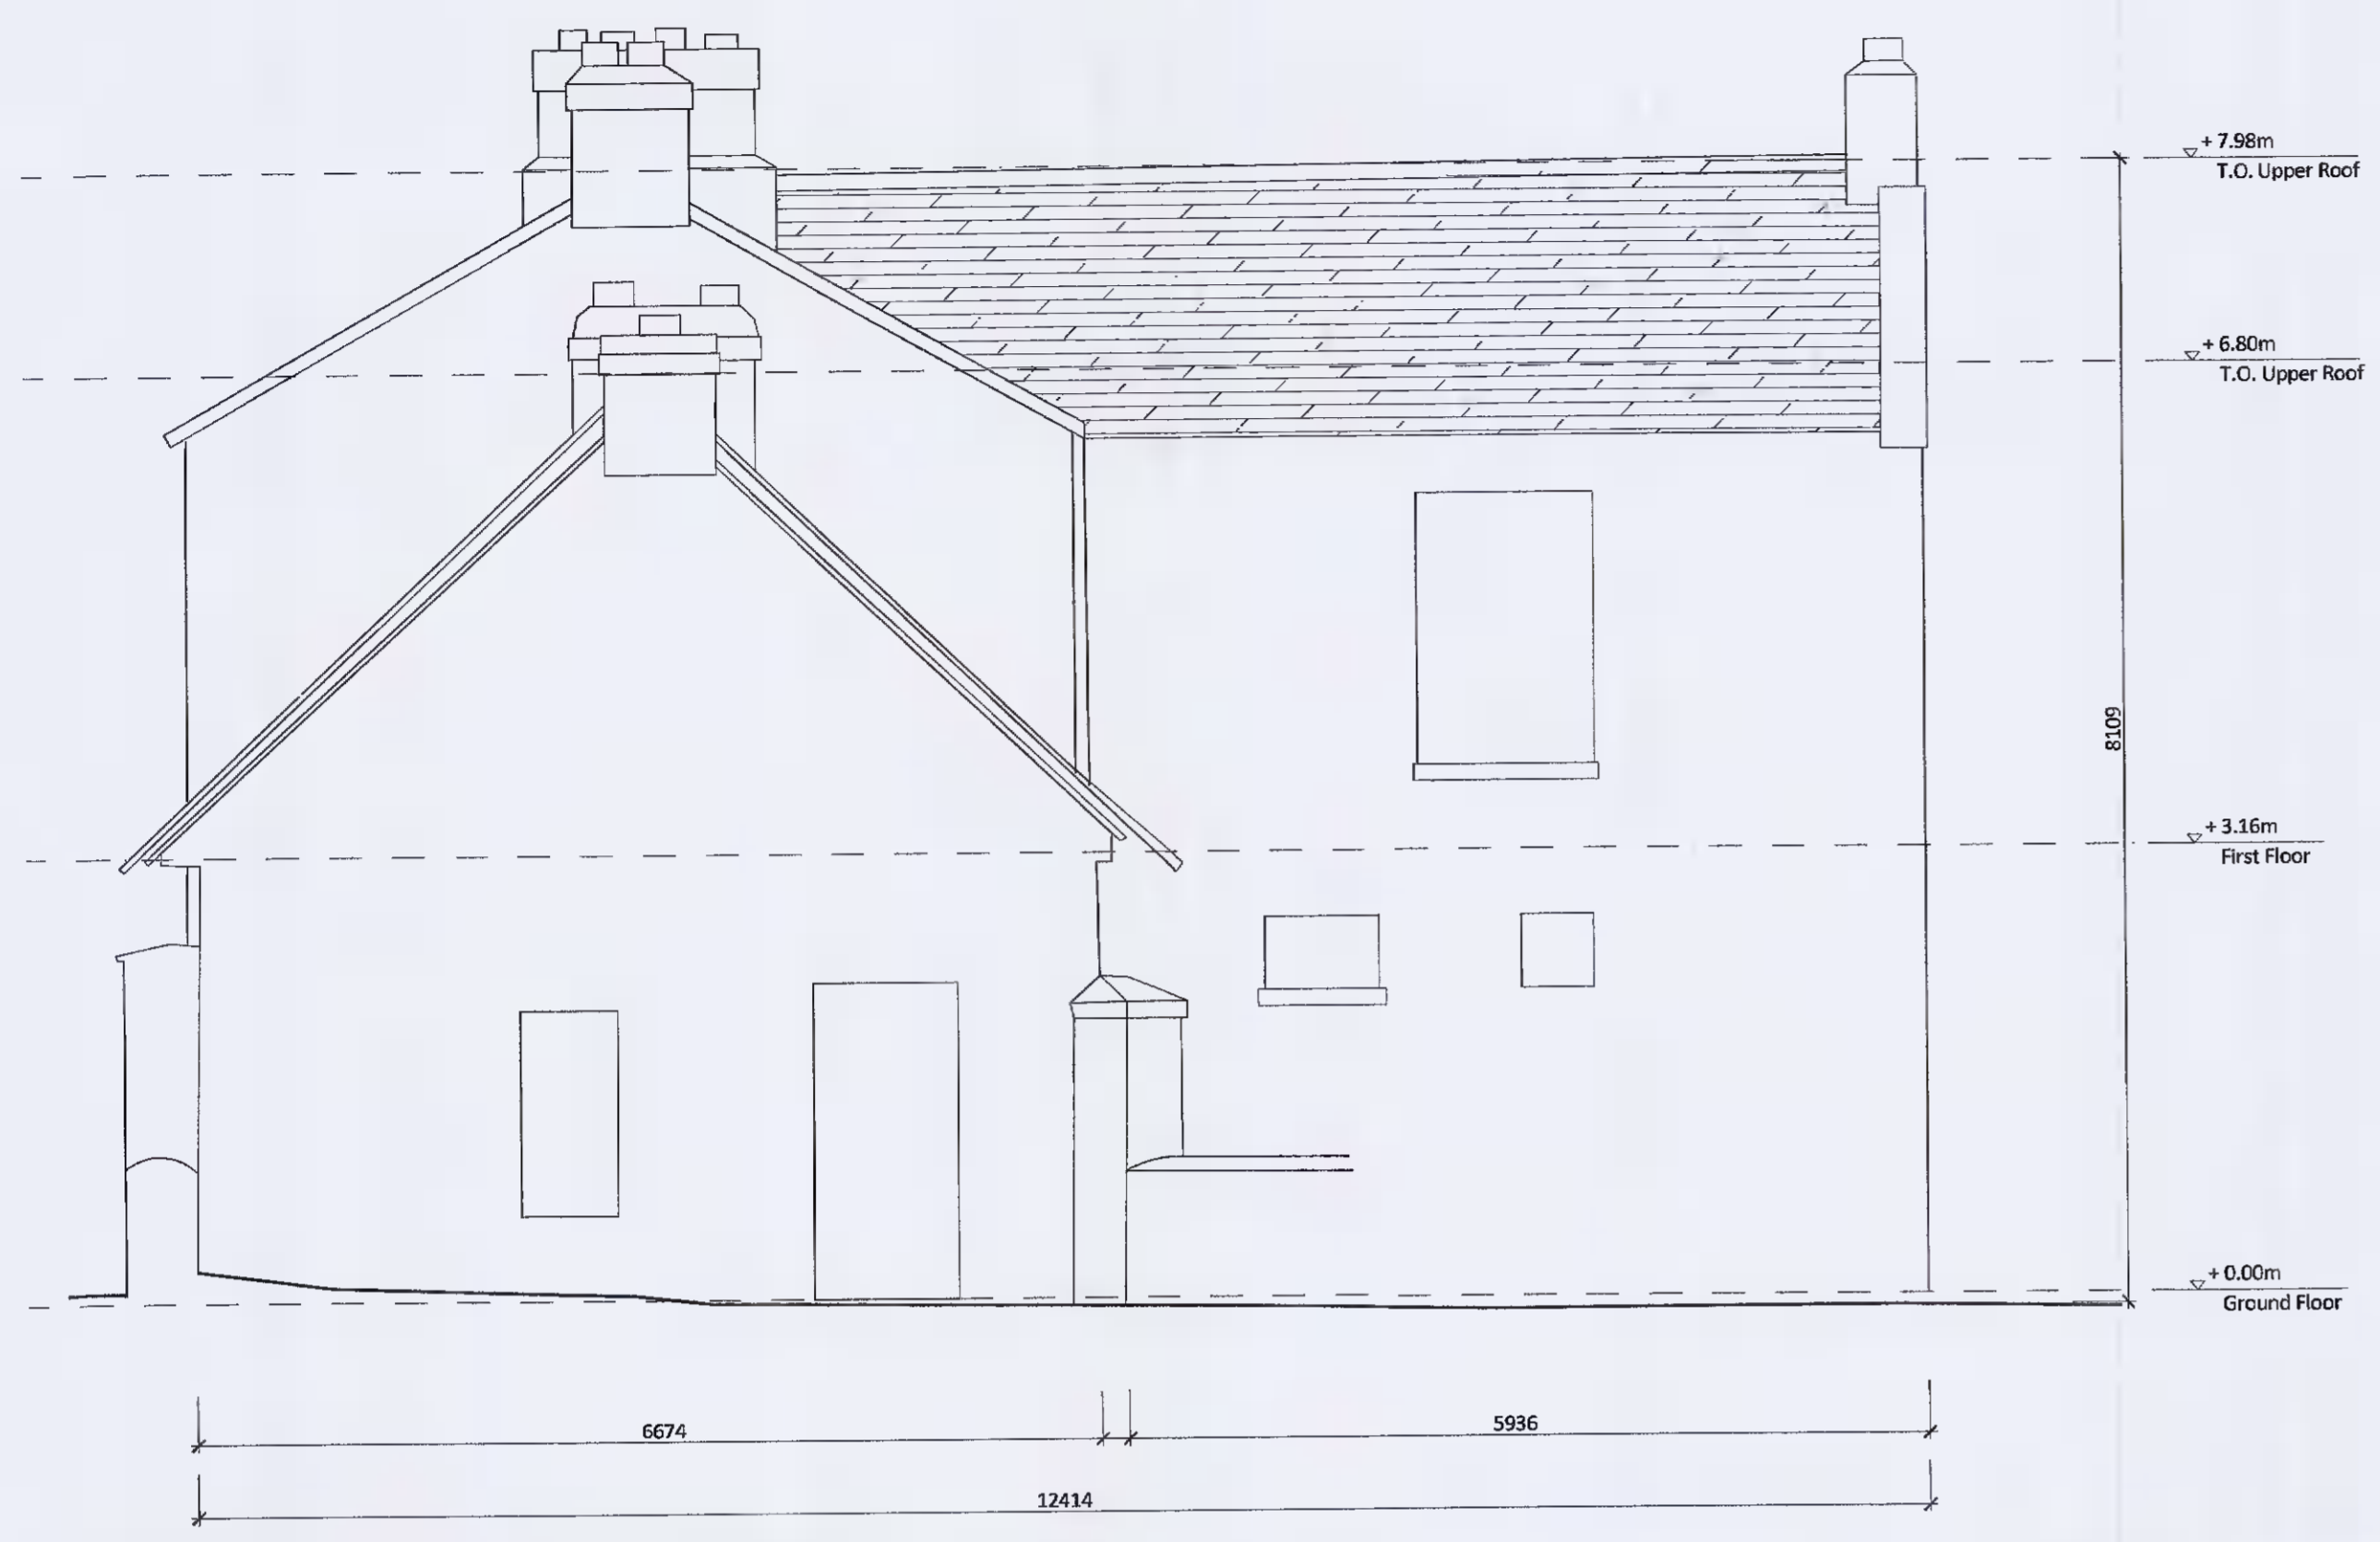


1 EXISTING EAST ELEVATION
 SCALE 1:50

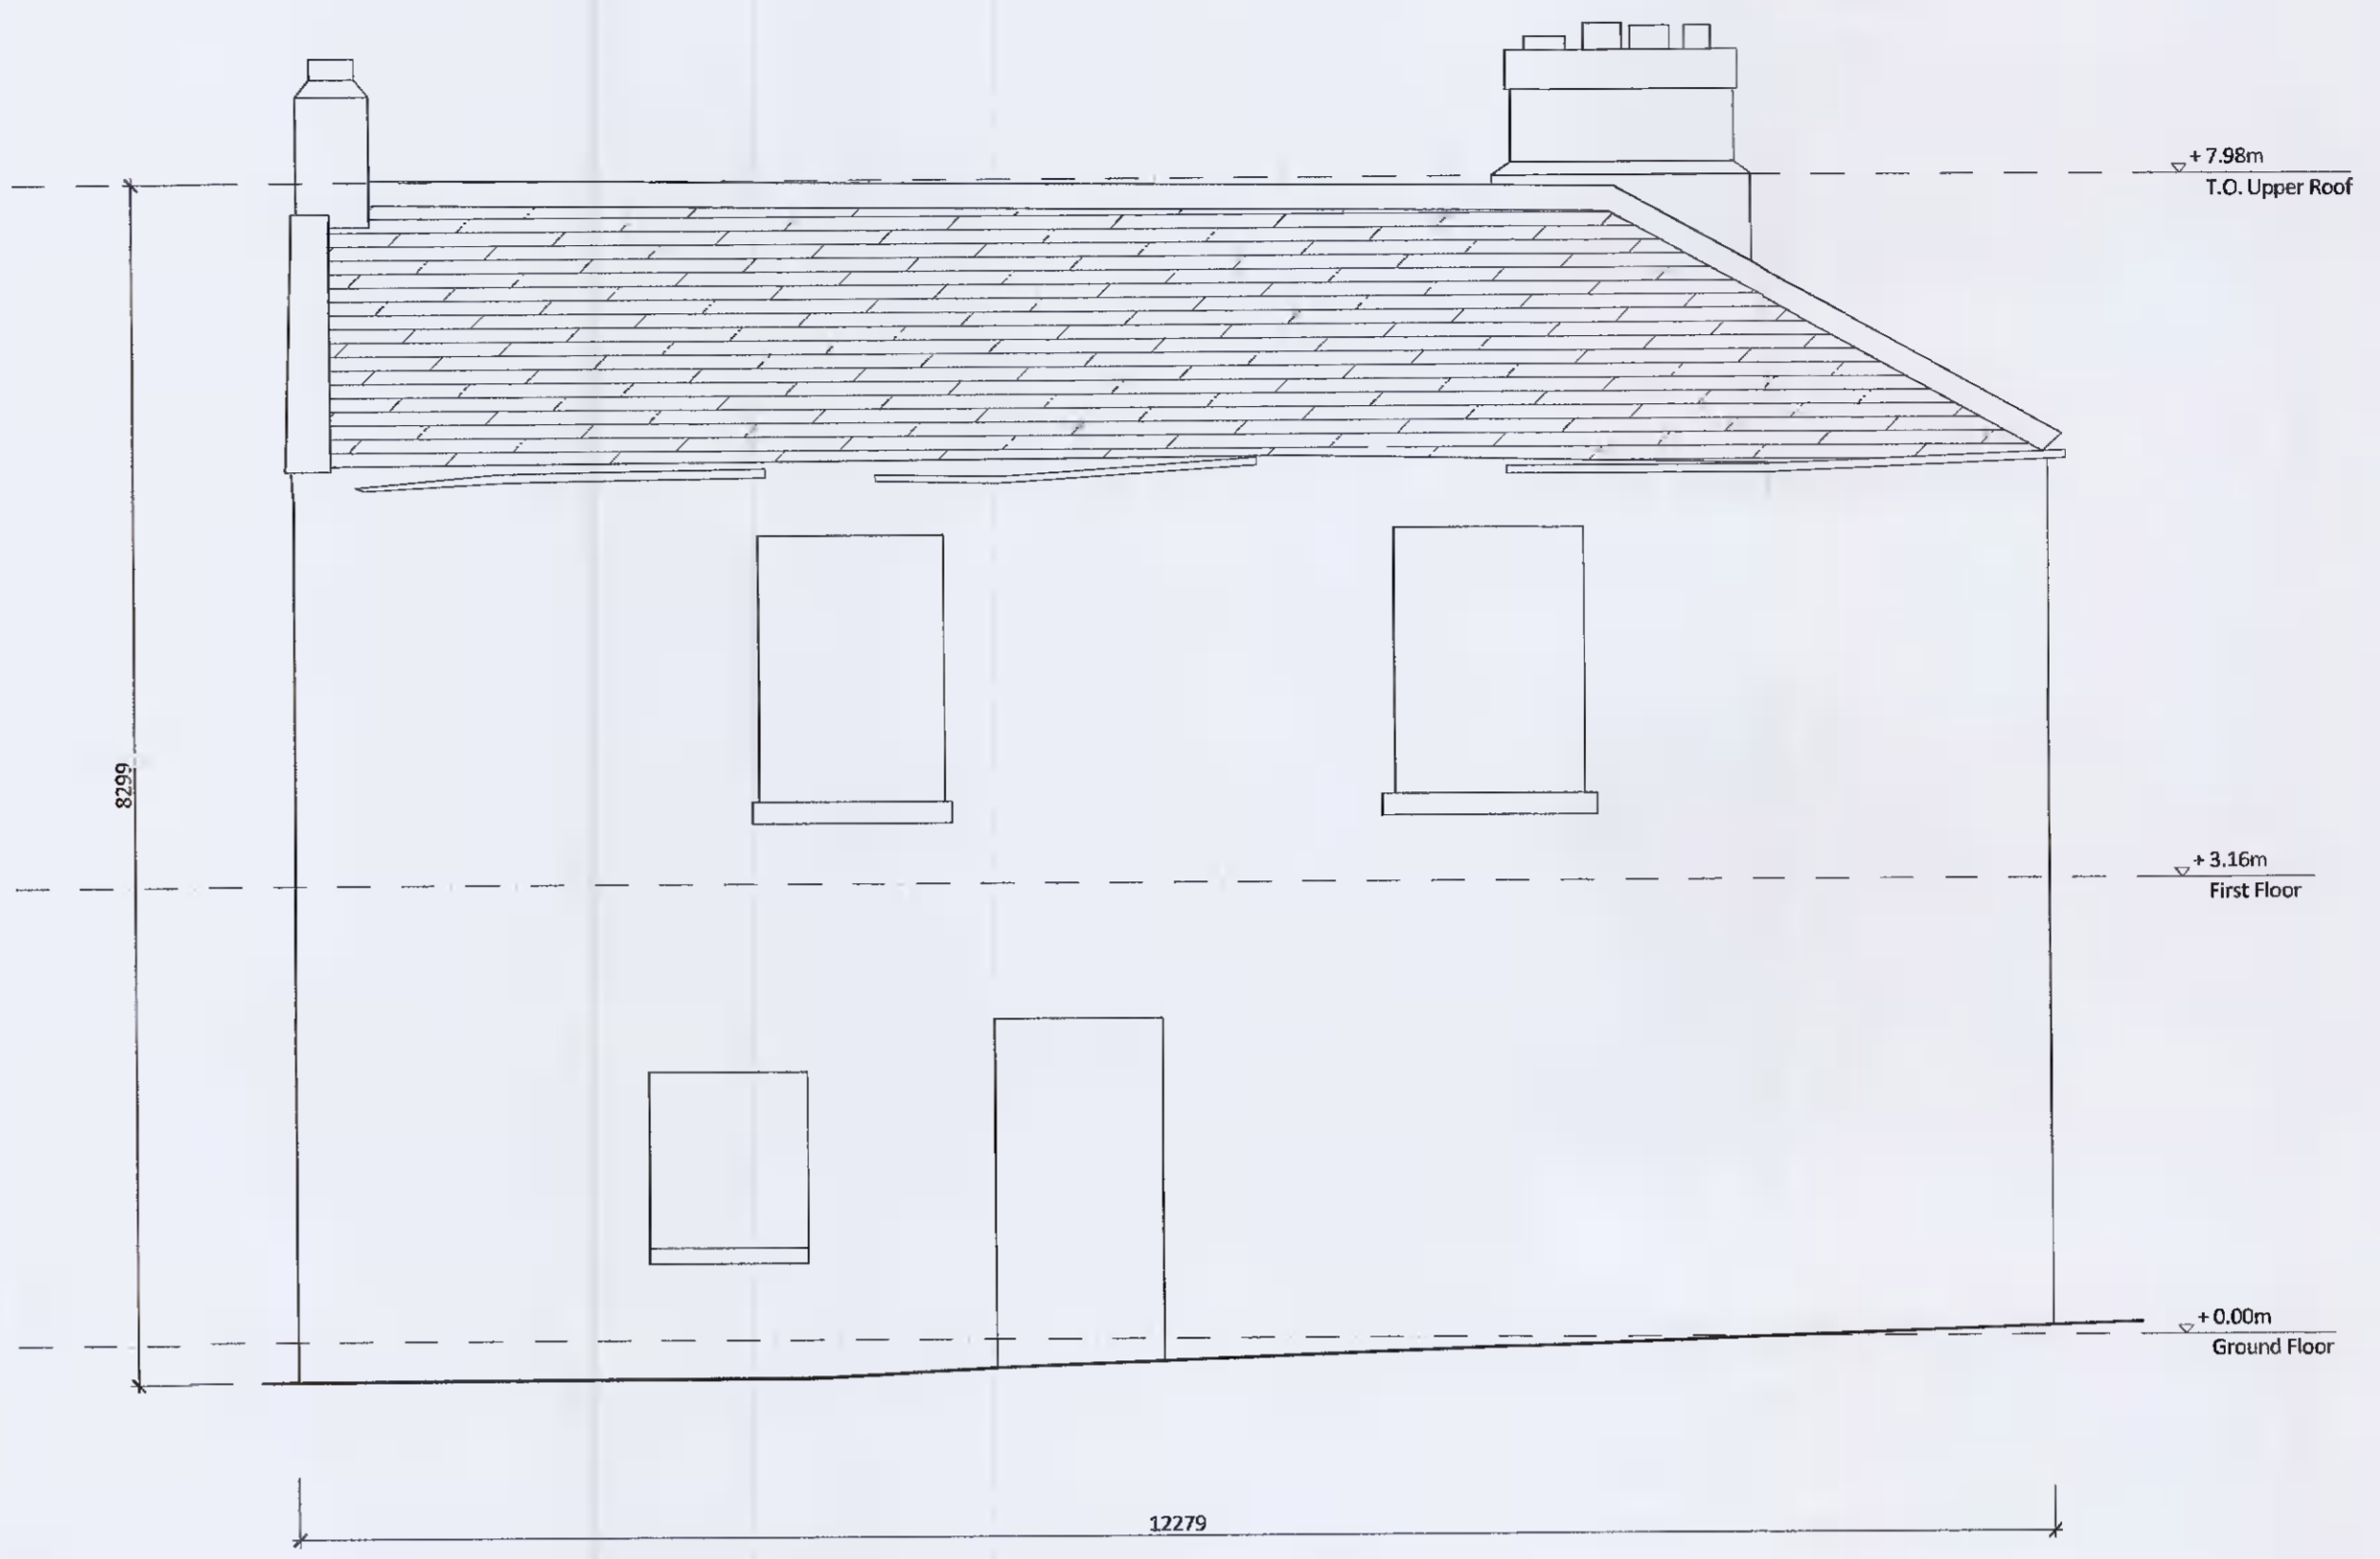

2 EXISTING WEST ELEVATION
 SCALE 1:50

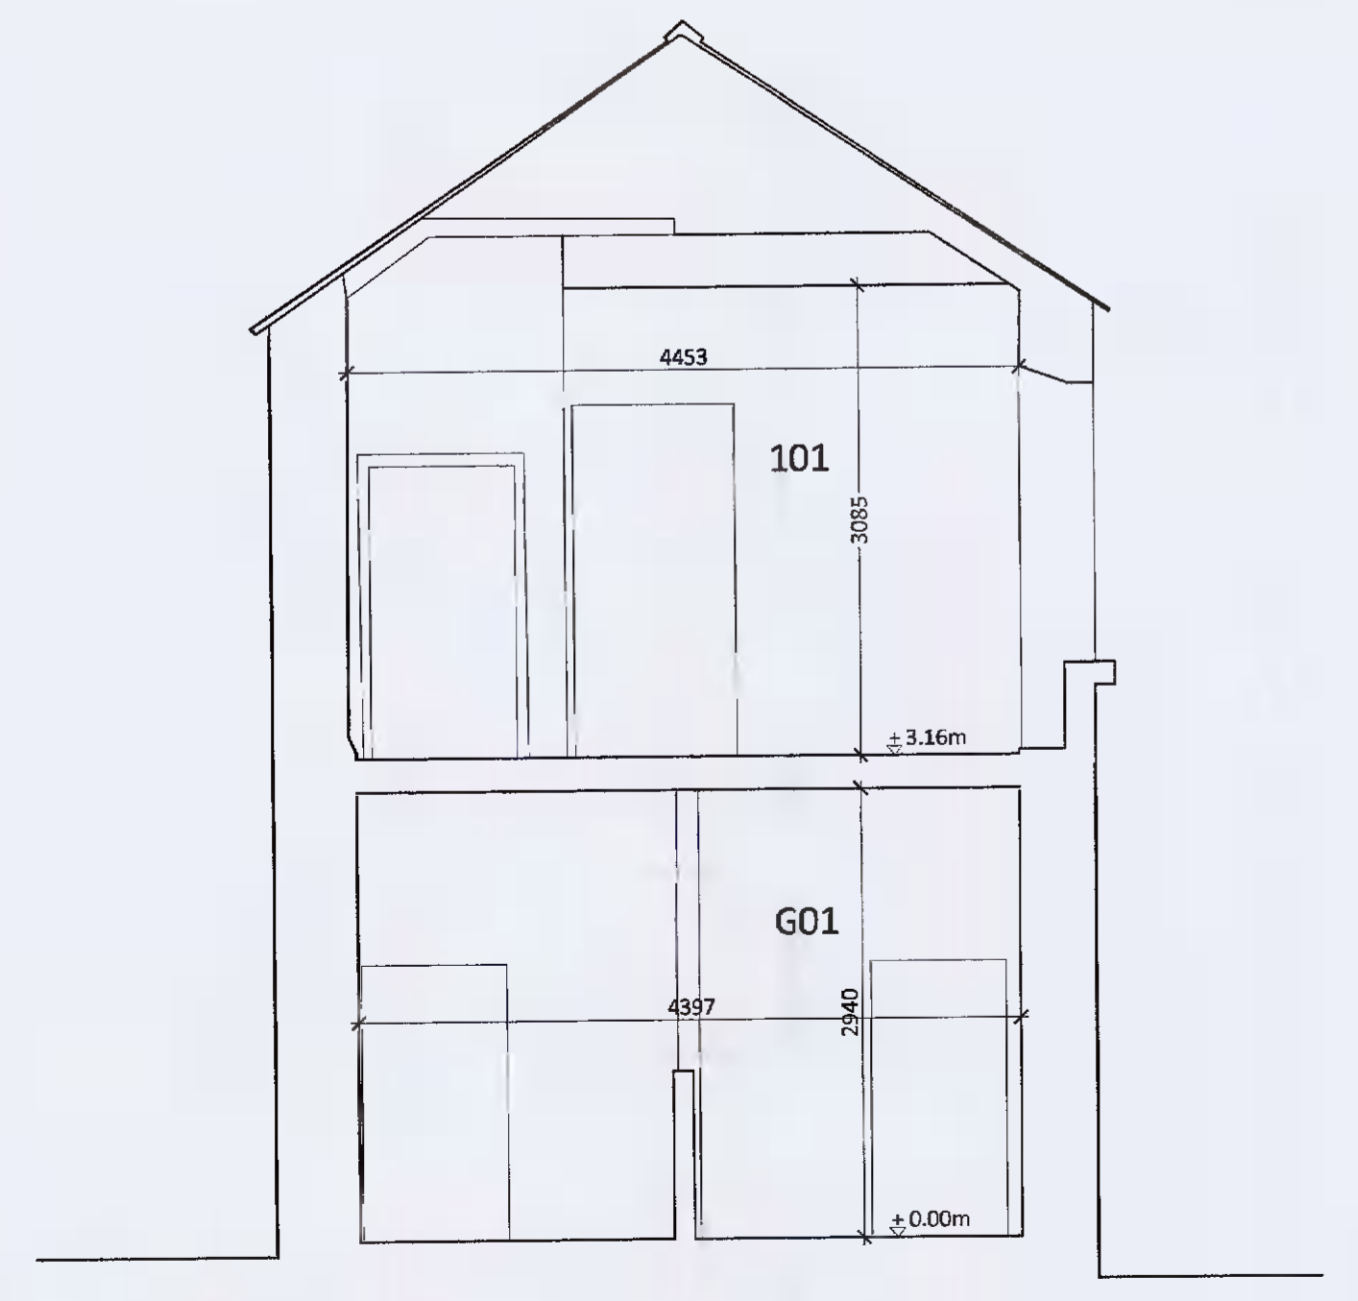

1 EXISTING SECTION A-A
 SCALE 1:50

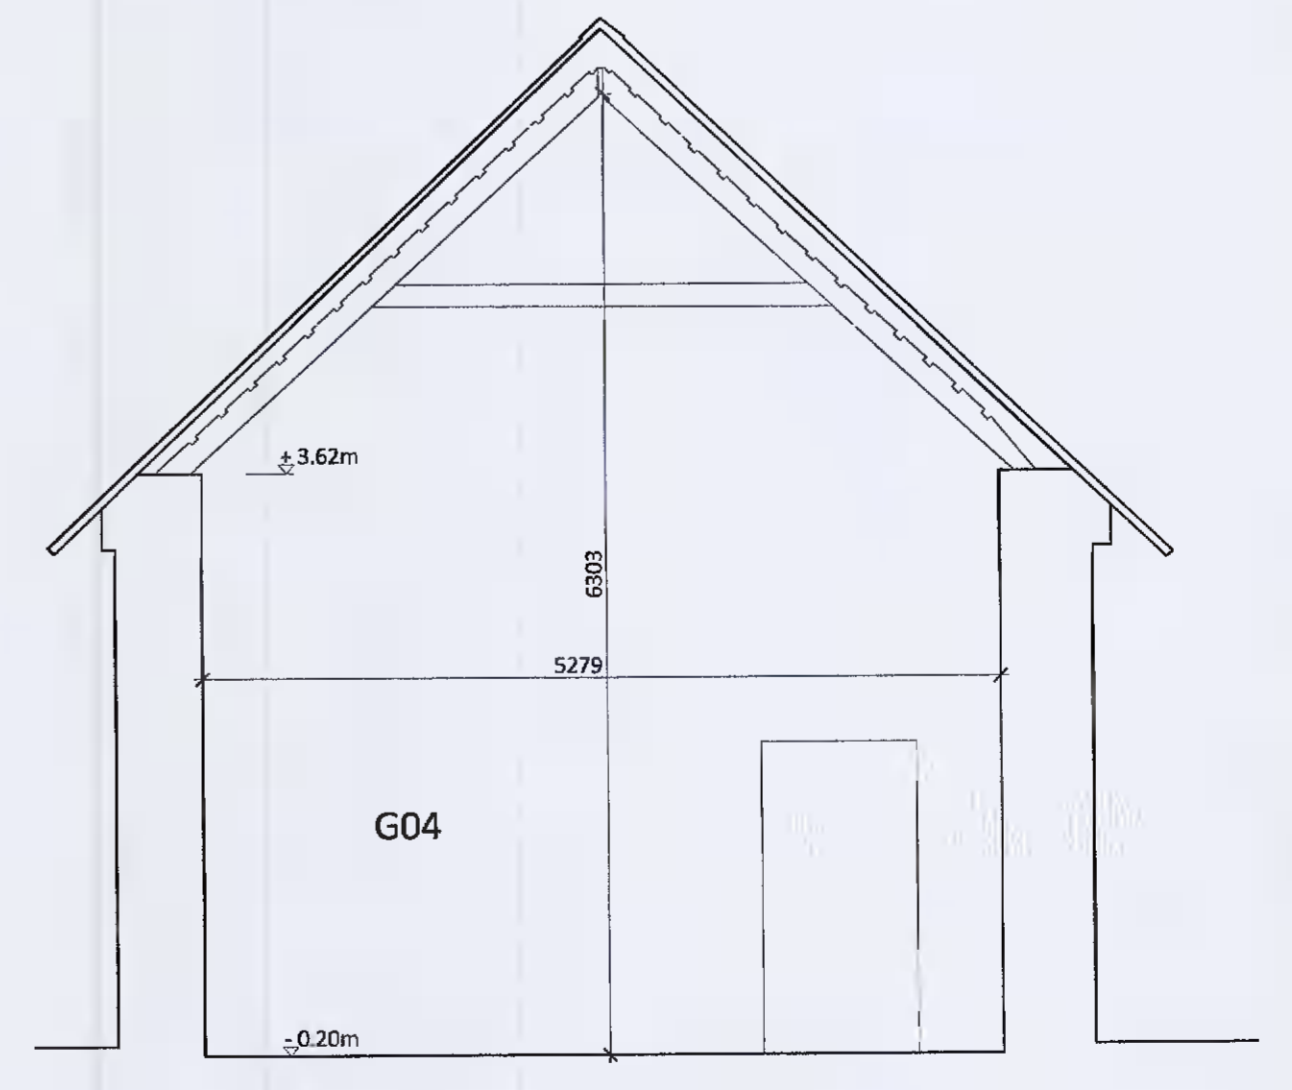

2 EXISTING SECTION B-B
 SCALE 1:50

rev no.:	date:	description:
A	31-05-2021	ISSUED FOR PLANNING

lotts architecture and urbanism ltd
 RIAI Grade 1 Conservation Practice
 22 South Wilton Street, Dublin 2 email: info@lotts.ie
 tel: 01 677 10 06 www.lotts.ie

Directors: Desmond Byrne BArch MRUA Richard McCoughlin BArch MSc MRUA

Project: KATHARINE TYNAN HOUSE
 NEWLANDS FARM
 TALLAGHT, DUBLIN 24

Client: HIBERNIA REIT PLC

Drawing Title: EXISTING ELEVATIONS AND SECTIONS

date:	scale:	drawing:	rev
31-05-2021	1:50		A
drawn by: LR	checked by: DB	332-506	
stage: Survey	format: A1		