


Proposed  
To be removed

Note:  
This drawing is the copyright of Lotts Architecture and Urbanism Ltd.  
This drawing is to be read in conjunction with specifications and all other consultants' drawings.  
All dimensions to be checked on site.  
Architects must be informed of any discrepancies before work proceeds.  
Do not scale off drawings.  
Legend :

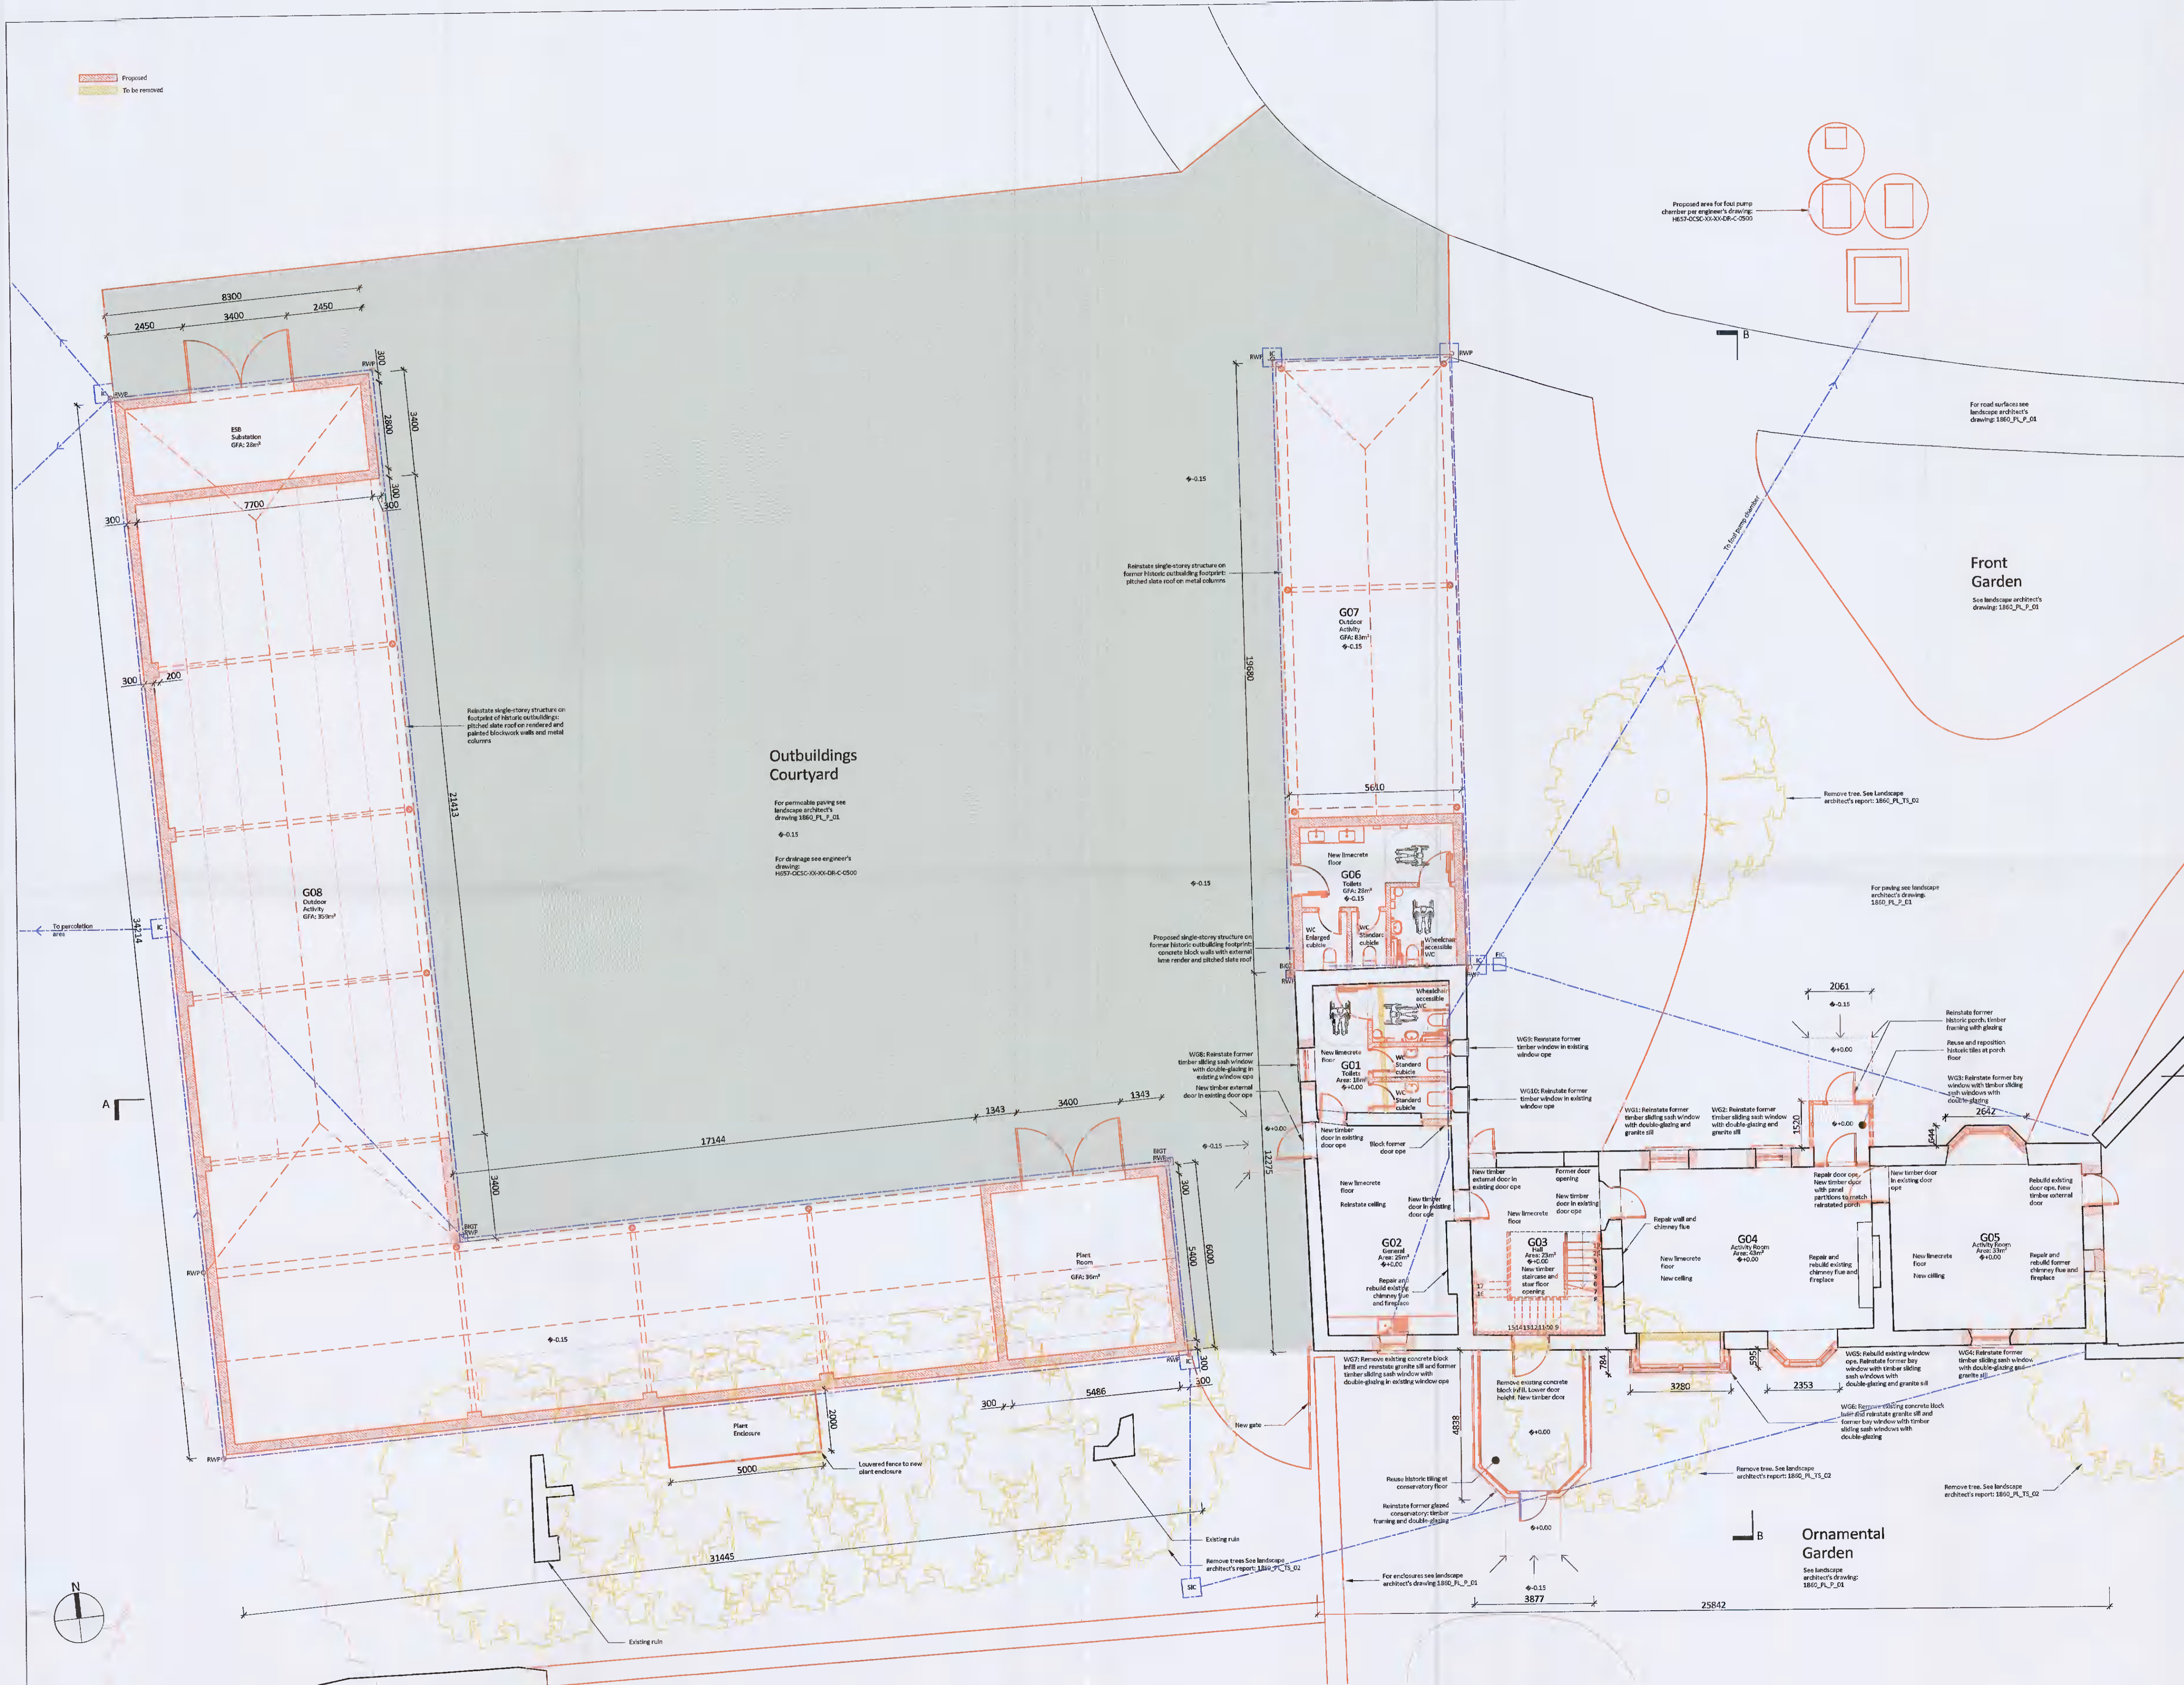

rev no.	date	description
A	31-05-2021	ISSUED FOR PLANNING

**lotts** architecture and urbanism ltd  
22 South William Street, Dublin 2  
Tel: 01 677 1006  
email: info@lotts.ie  
www.lotts.ie

Director: Desmond Byrne BAHC MBIM Richard McLaughlin BAHC MBIM  
Project: KATHARINE TYNAN HOUSE  
NEWLANDS FARM  
TALLAGHT, DUBLIN 24  
Client: HIBERNIA REIT PLC  
Drawing title: PROPOSED GROUND FLOOR PLAN

date: 31-05-2021	scale: 1:100	drawing: 332-P02	rev: A
drawn by: LR	checked by: DB		
stage: Planning	frame: A1		

1 PROPOSED GROUND FLOOR PLAN  
SCALE 1:100