

Proposed

To be removed

Note:

This drawing is the copyright of Lotts Architecture and Urbanism Ltd.


This drawing is to be read in conjunction with specifications and all other consultants' drawings.

All dimensions to be checked on site.

Architects must be informed of any discrepancies before work proceeds.

Do not scale off drawings.

Legend:

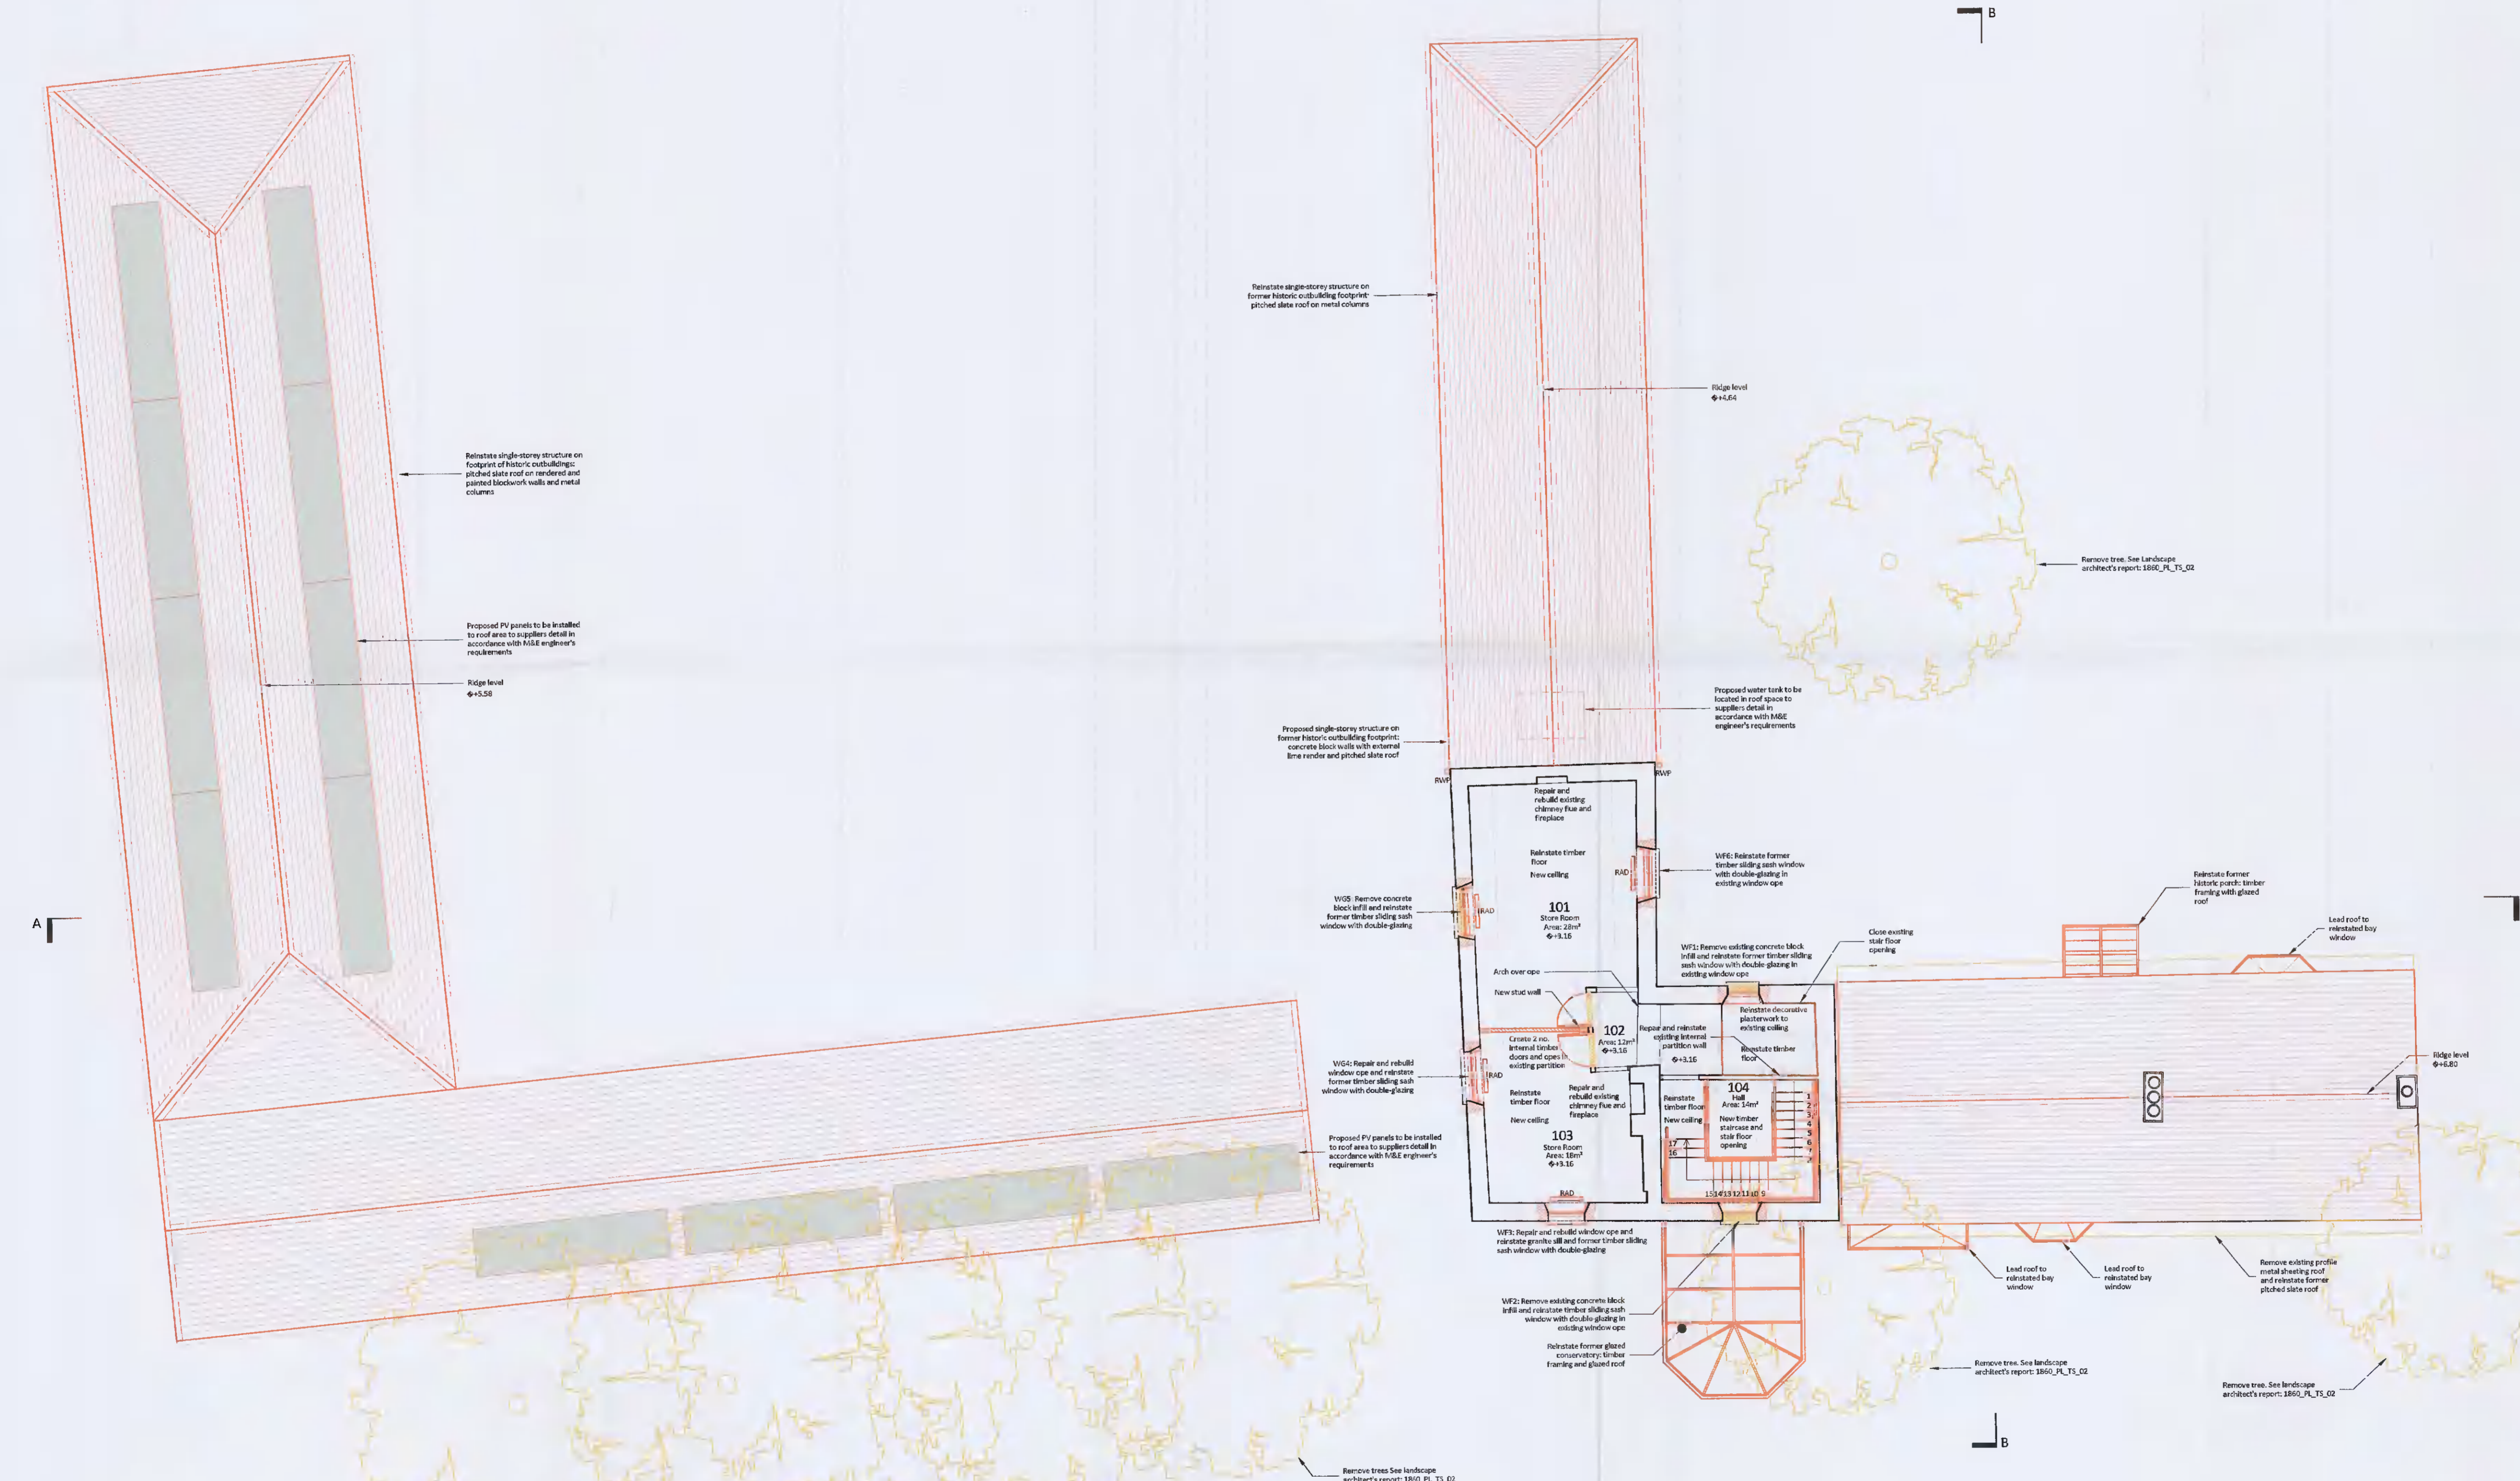

PROPOSED FIRST FLOOR PLAN

SCALE 1:100

rev no:	date:	description:
A	31-05-2021	ISSUED FOR PLANNING

lotts architecture and urbanism ltd
RIAI Grade 1 Conservation Practice
22 South William Street, Dublin 2
Tel 01 677 1006
email info@lotts.ie
www.lotts.ie
Directors: Desmond Byrne BACh MIRA, Richard McCoughlin BACh MSc MIRA

Project: KATHARINE TYNAN HOUSE
NEWLANDS FARM
TALLAGHT, DUBLIN 24
Client: HIBERNIA REIT PLC
Drawing title: PROPOSED FIRST FLOOR PLAN

date:	scale:	drawing:	rev:
31-05-2021	1:100	332-P03	A
drawn by: LR	checked by: DB		
discipline: Planning	format: A1		