


Proposed  
To be removed

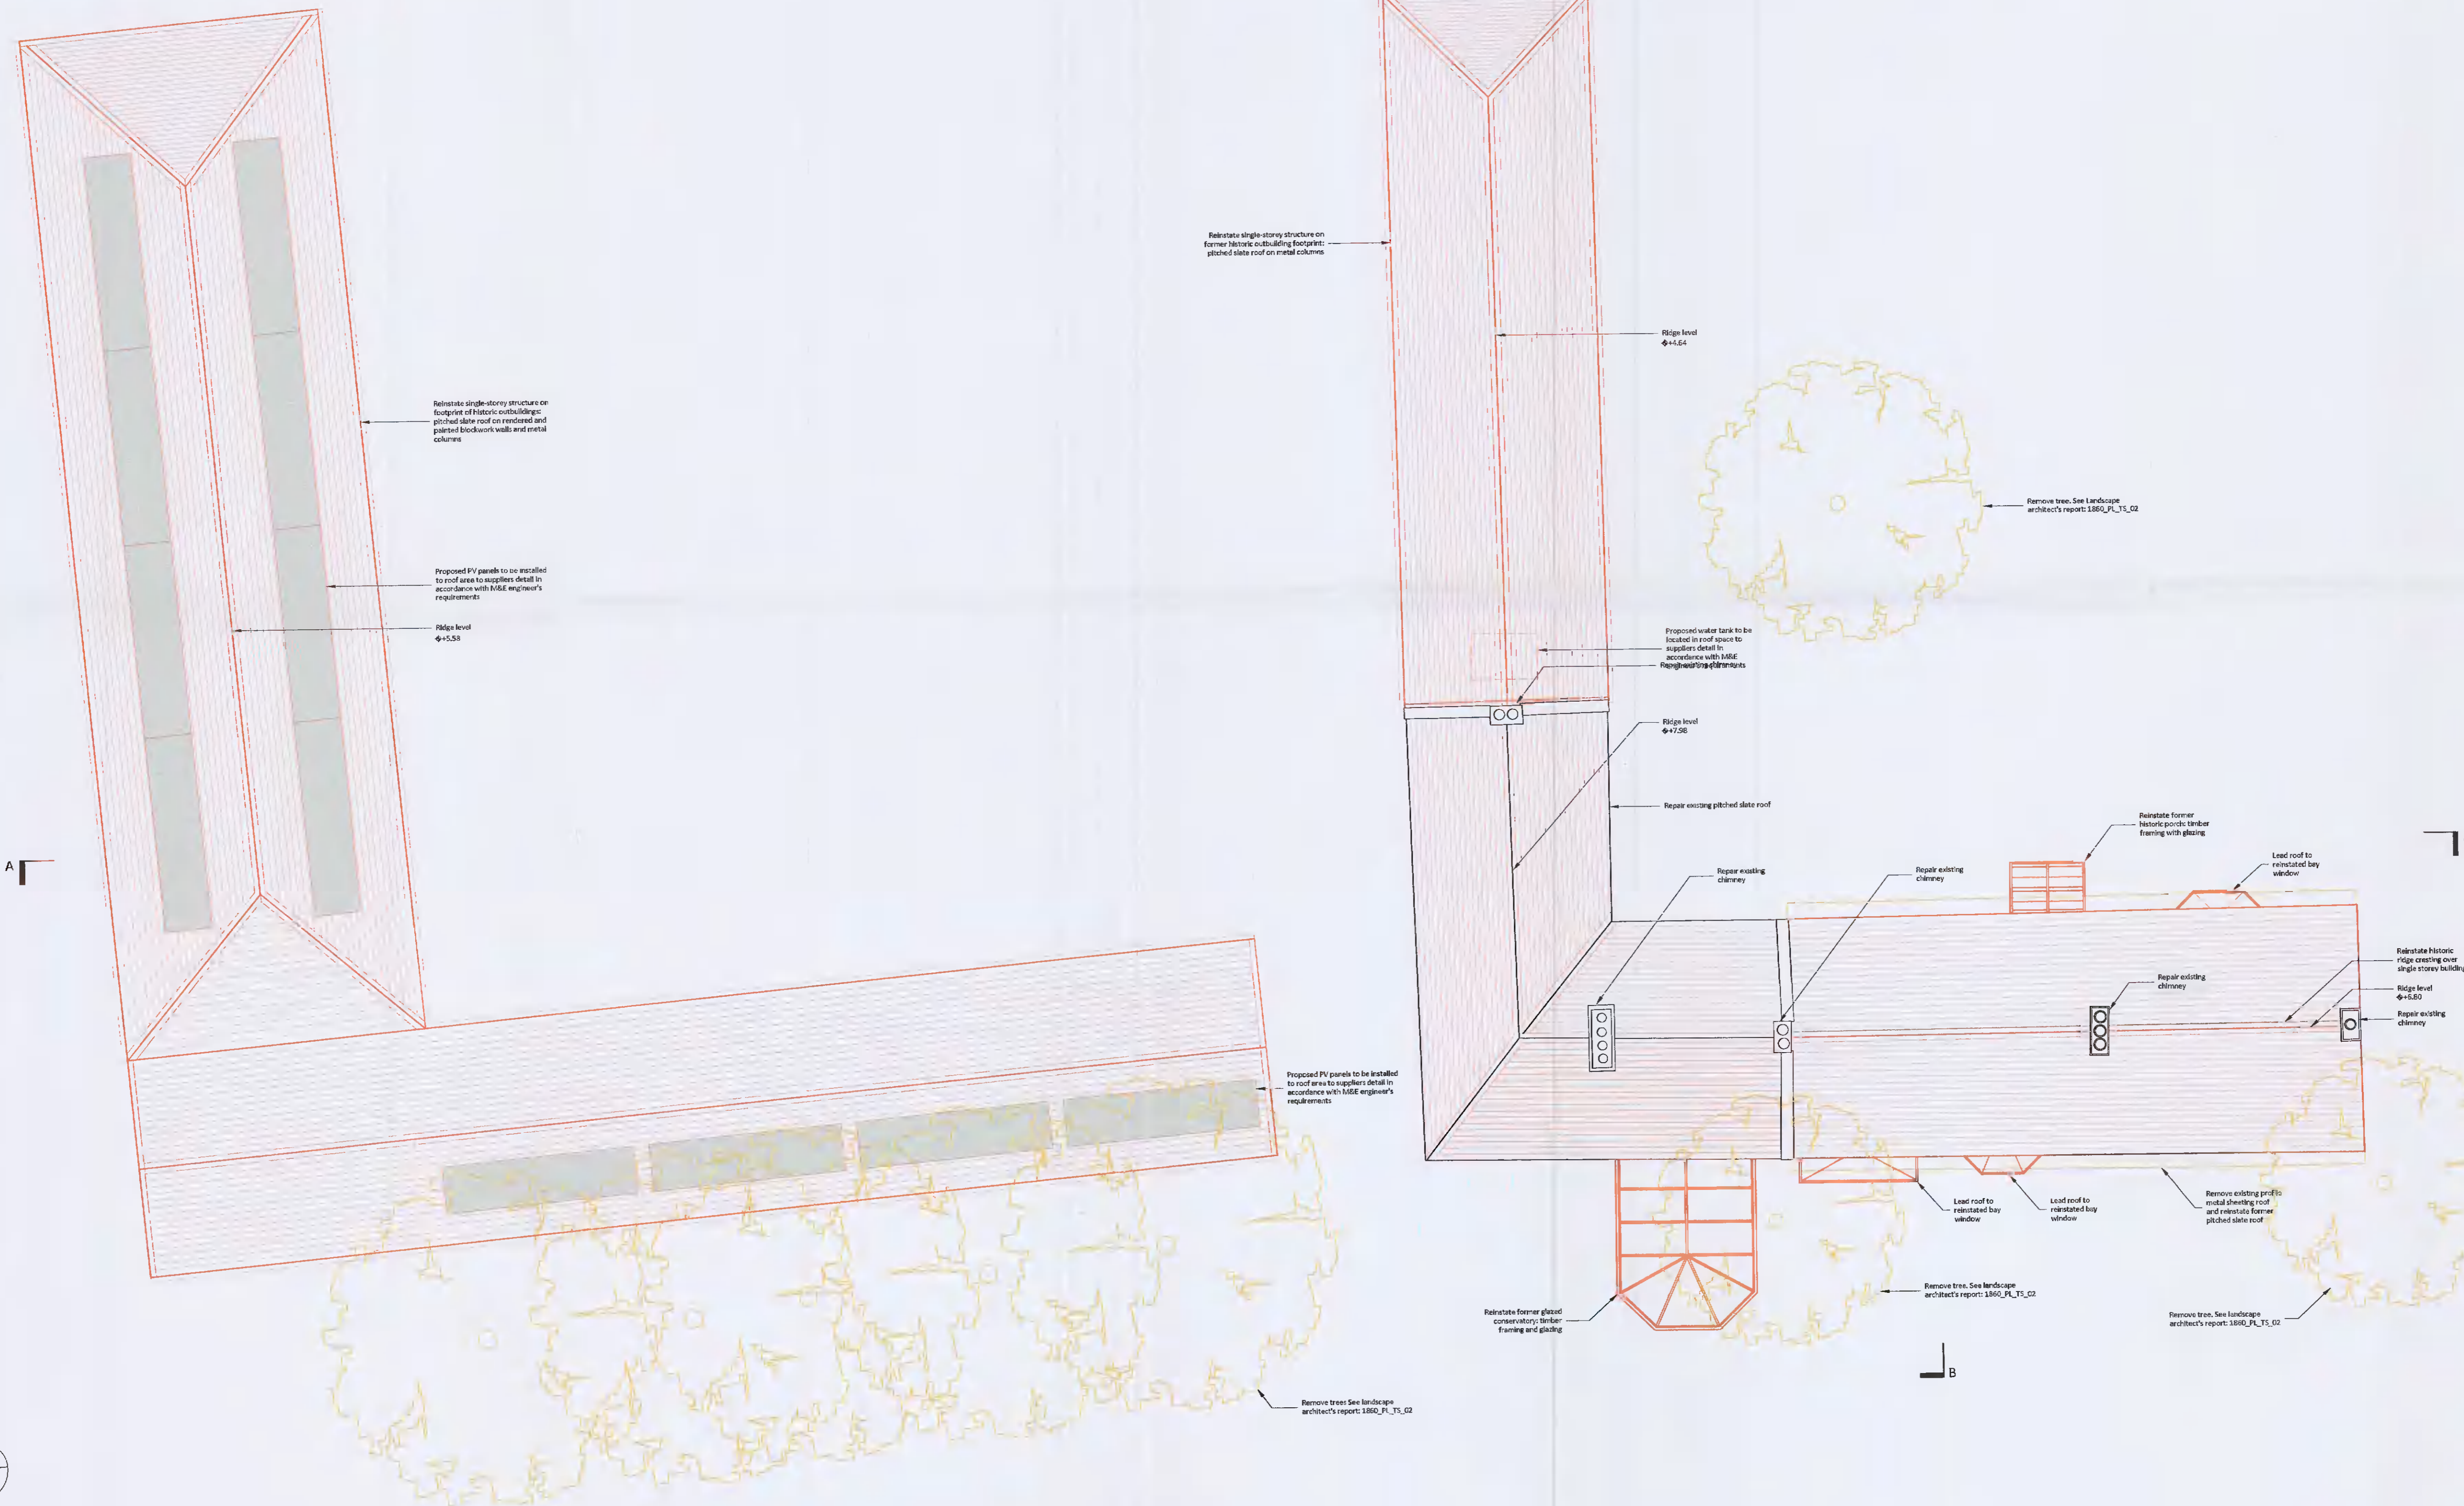

Note:  
This drawing is the copyright of Lotts Architecture and Urbanism Ltd.  
This drawing is to be read in conjunction with specifications and all other consultants' drawings.  
All dimensions to be checked on site.  
Architects must be informed of any discrepancies before work proceeds.  
Do not scale off drawings.

Legend :

rev no.	date	description
A	31-05-2021	ISSUED FOR PLANNING

**lotts** architecture and urbanism ltd  
R&A Grade 1 Conservation Practice  
22 South William Street, Dublin 2  
Tel 01 677 10 06  
email info@lotts.ie  
www.lotts.ie

Directors: Desmond Byrne BAArch MRIBA Richard McCoughlin BAArch MSc MRIBA  
Project: **KATHARINE TYNAN HOUSE  
NEWLANDS FARM  
TALLAGHT, DUBLIN 24**  
Client: **HIBERNIA REIT PLC**

Drawing title: **PROPOSED ROOF PLAN**

date:	scale:	drawing:	rev:
31-05-2021	1:100	332-P04	A
drawn by: LR	checked by: DB		
discipline: Planning	format: A1		

1 PROPOSED ROOF PLAN  
SCALE 1:100