


1 PROPOSED NORTH ELEVATION
SCALE 1:100

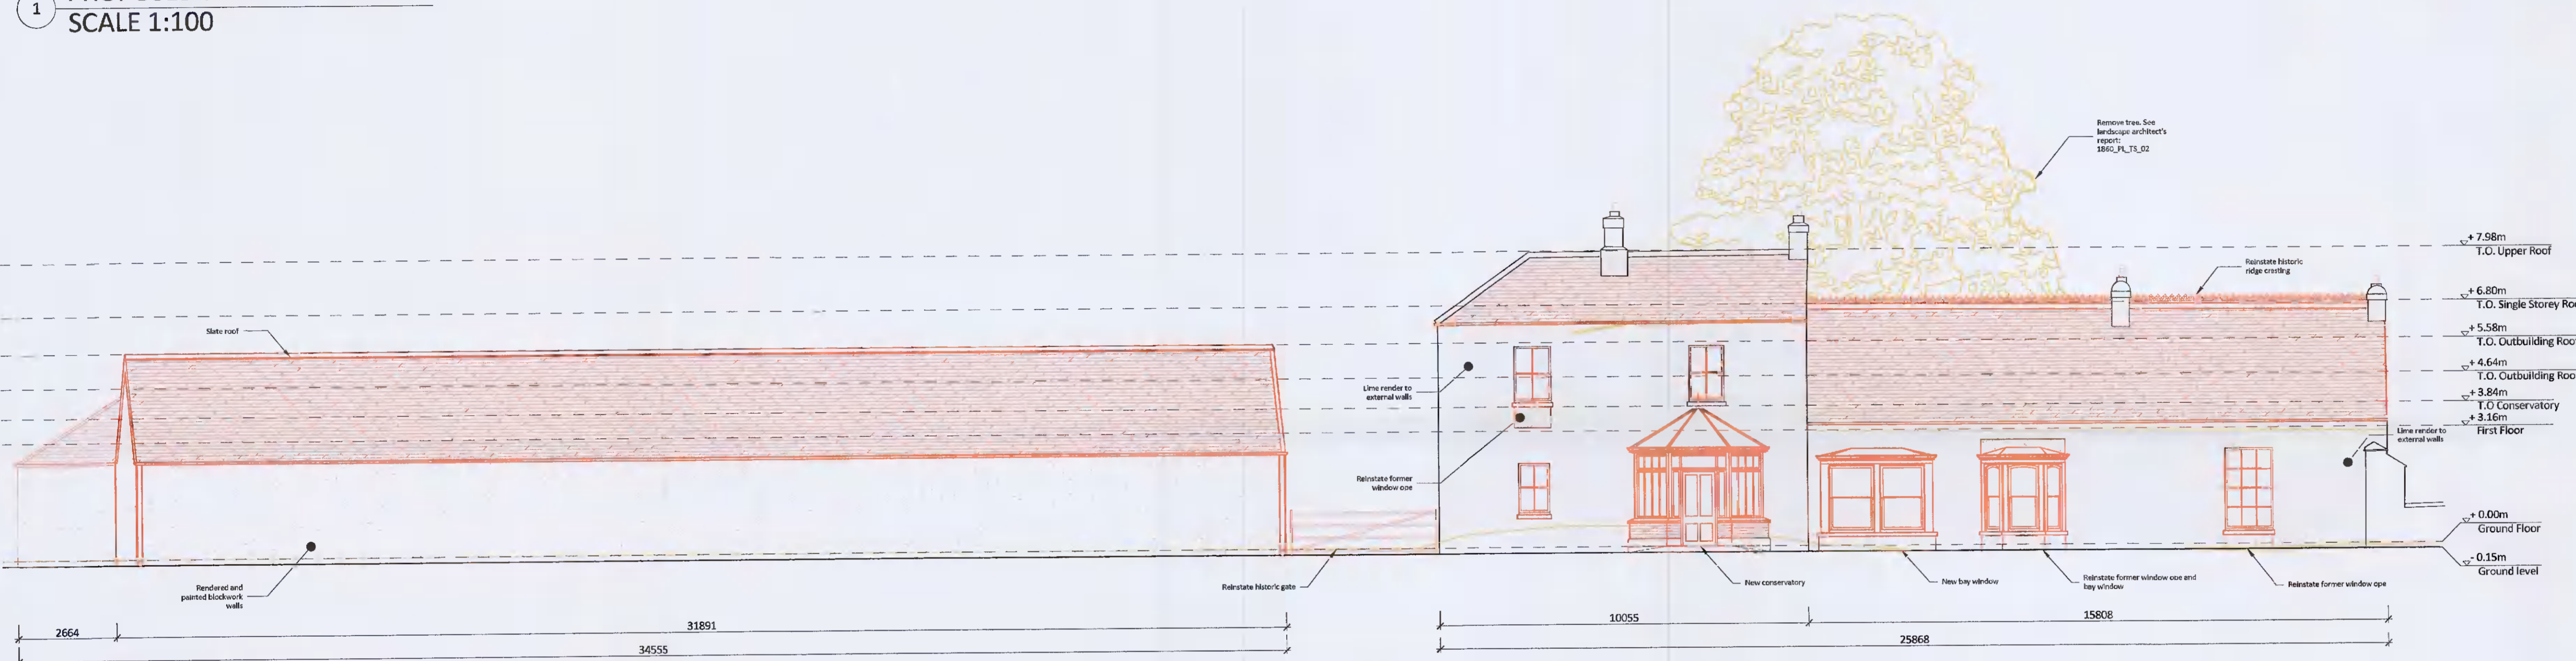

2 PROPOSED SOUTH ELEVATION
SCALE 1:100



3 PROPOSED EAST ELEVATION
SCALE 1:100

Note:
This drawing is the copyright of Lotts Architecture and Urbanism Ltd.
This drawing is to be read in conjunction with specifications and all other consultants' drawings.
All dimensions to be checked on site.
Architects must be informed of any discrepancies before work proceeds.
Do not scale off drawings.

Legend :

rev no:	date:	description:
A	31-05-2021	ISSUED FOR PLANNING

lotts architecture and urbanism ltd
MAI Grade 1 Conservation Practice

22 South William Street, Dublin 2
Tel 01 677 10 06
email info@lotts.ie
www.lotts.ie

Directors: Desmond Byrne BA(Ch MA) Richard McLaughlin BA(Ch MA) MC

PROJECT: KATHARINE TYNAN HOUSE
NEWLANDS FARM
TALLAGHT, DUBLIN 24

CLIENT: HIBERNIA REIT PLC

DRAWING FILE: PROPOSED ELEVATIONS

date:	scale:	drawing:	rev:
31-05-2021	1:100	332-P05	A
drawn by: LR	checked by: DB		
block: Planning	format: A1		