



1 PROPOSED WEST ELEVATION
SCALE 1:100

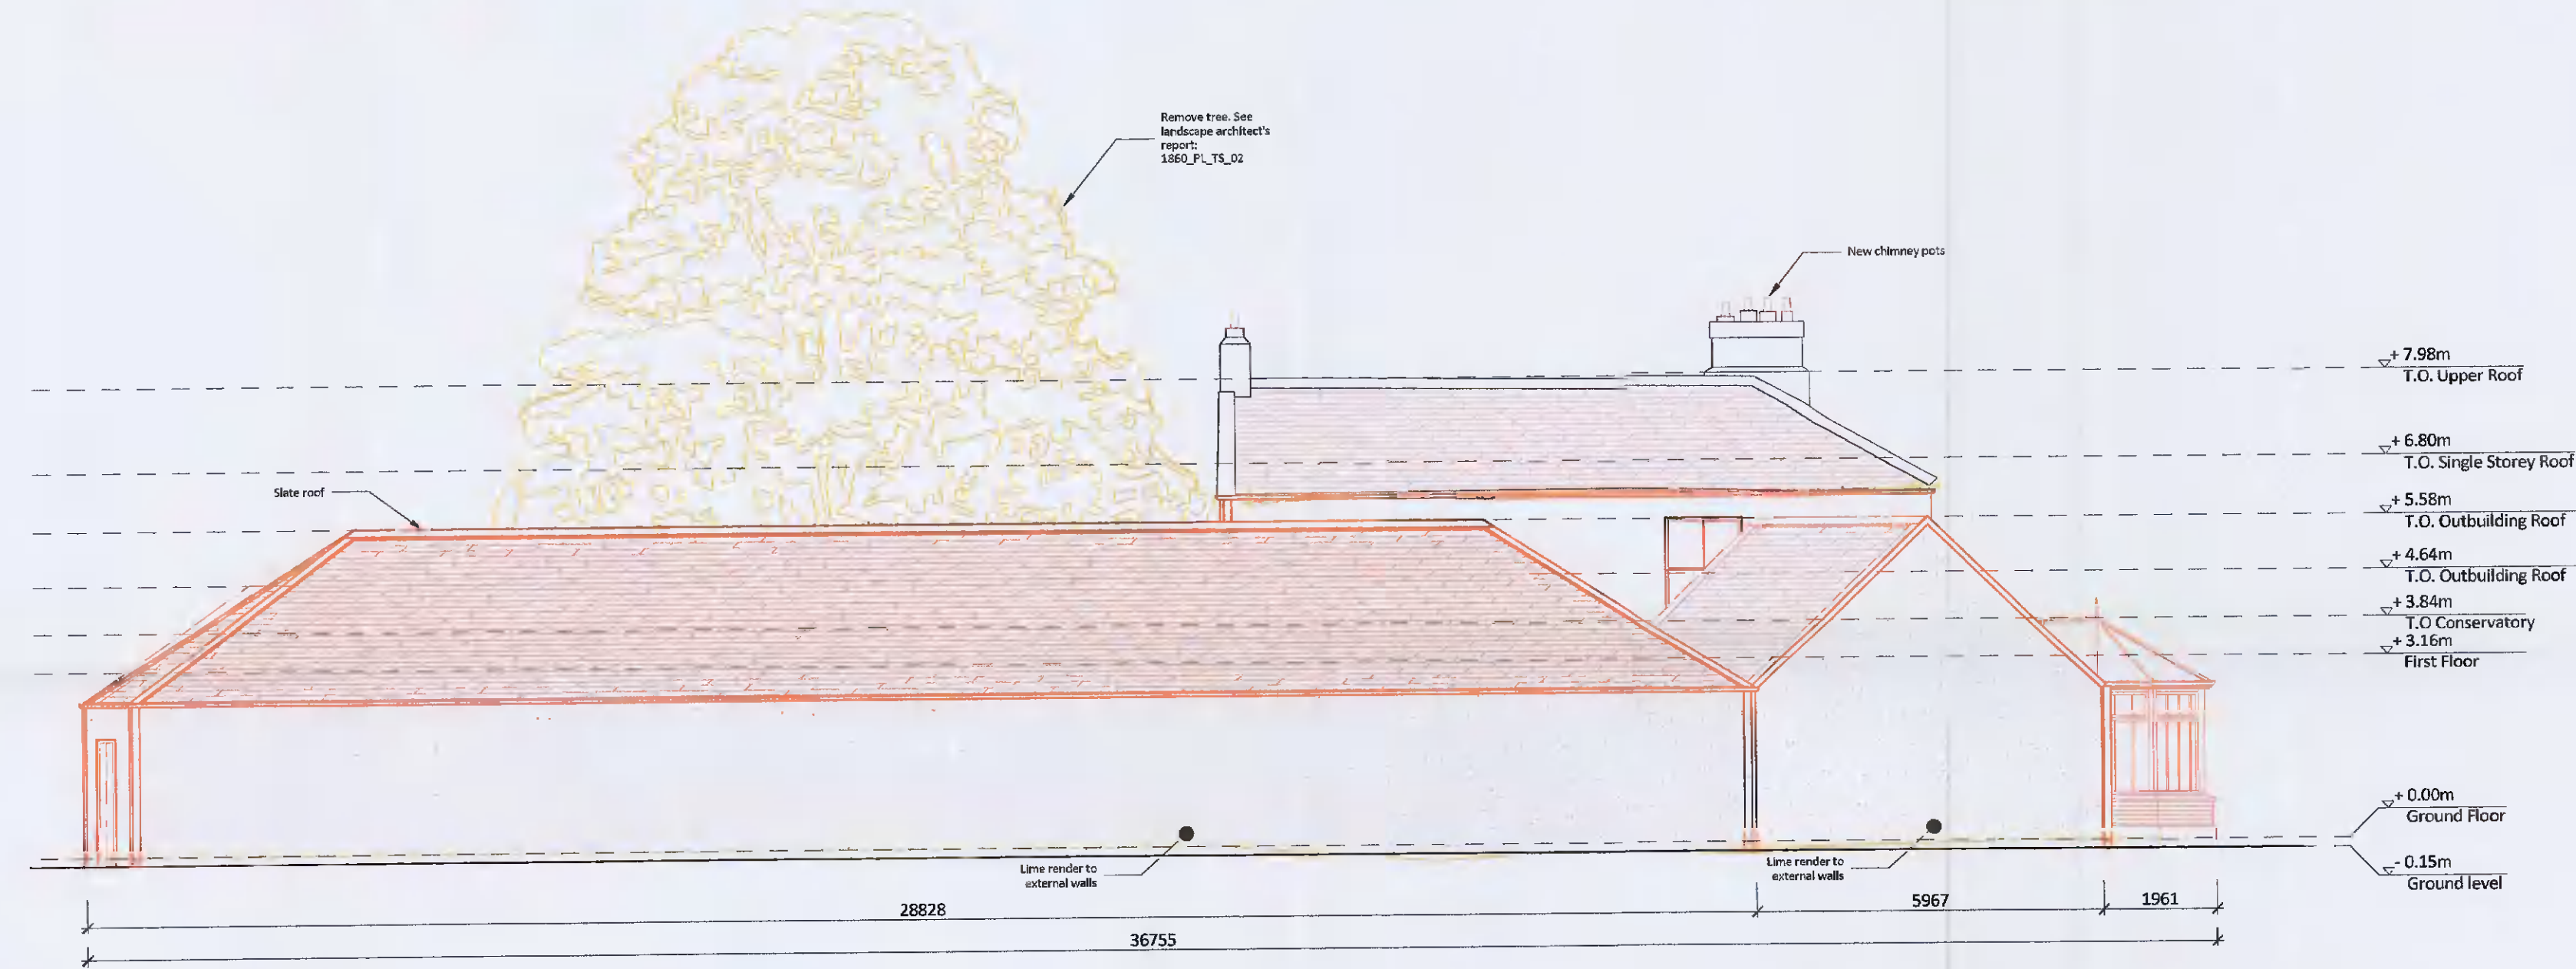


2 PROPOSED OUTBUILDING WEST ELEVATION
SCALE 1:100



3 PROPOSED SECTION A-A
SCALE 1:50

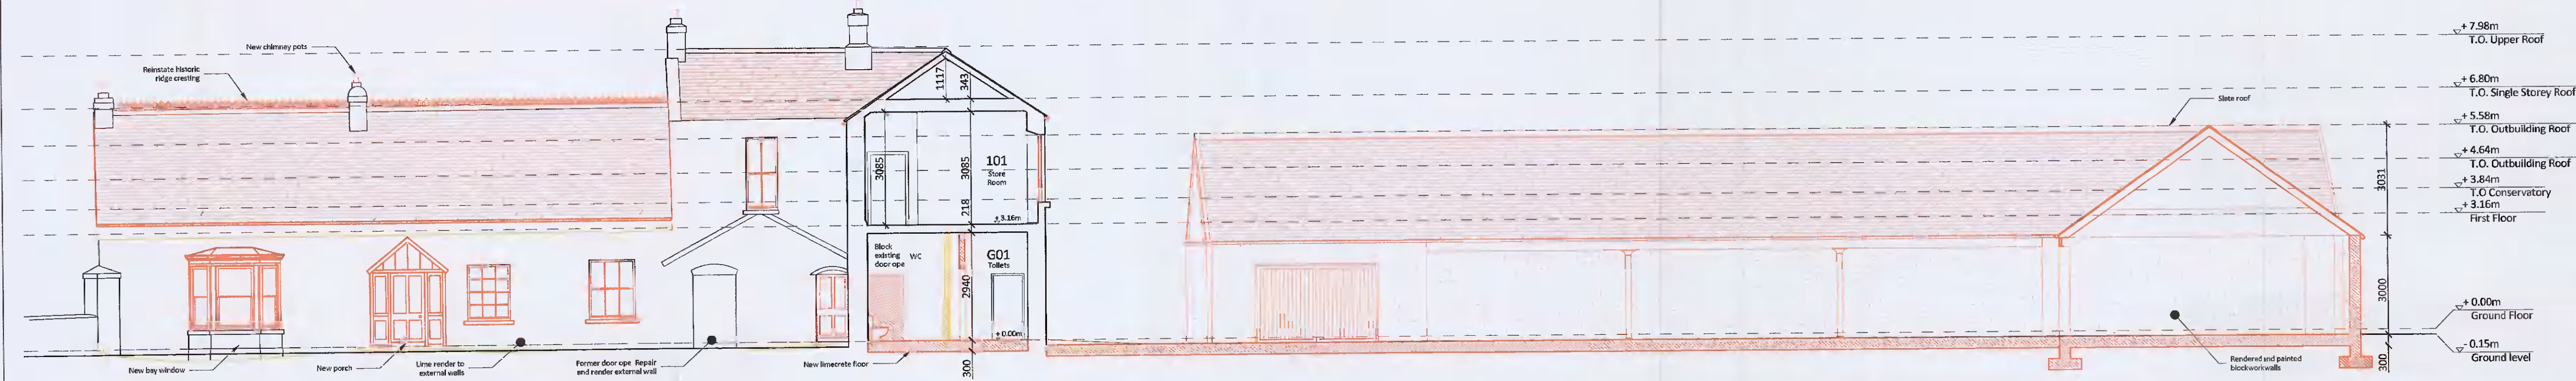

4 PROPOSED SECTION B-B
SCALE 1:100

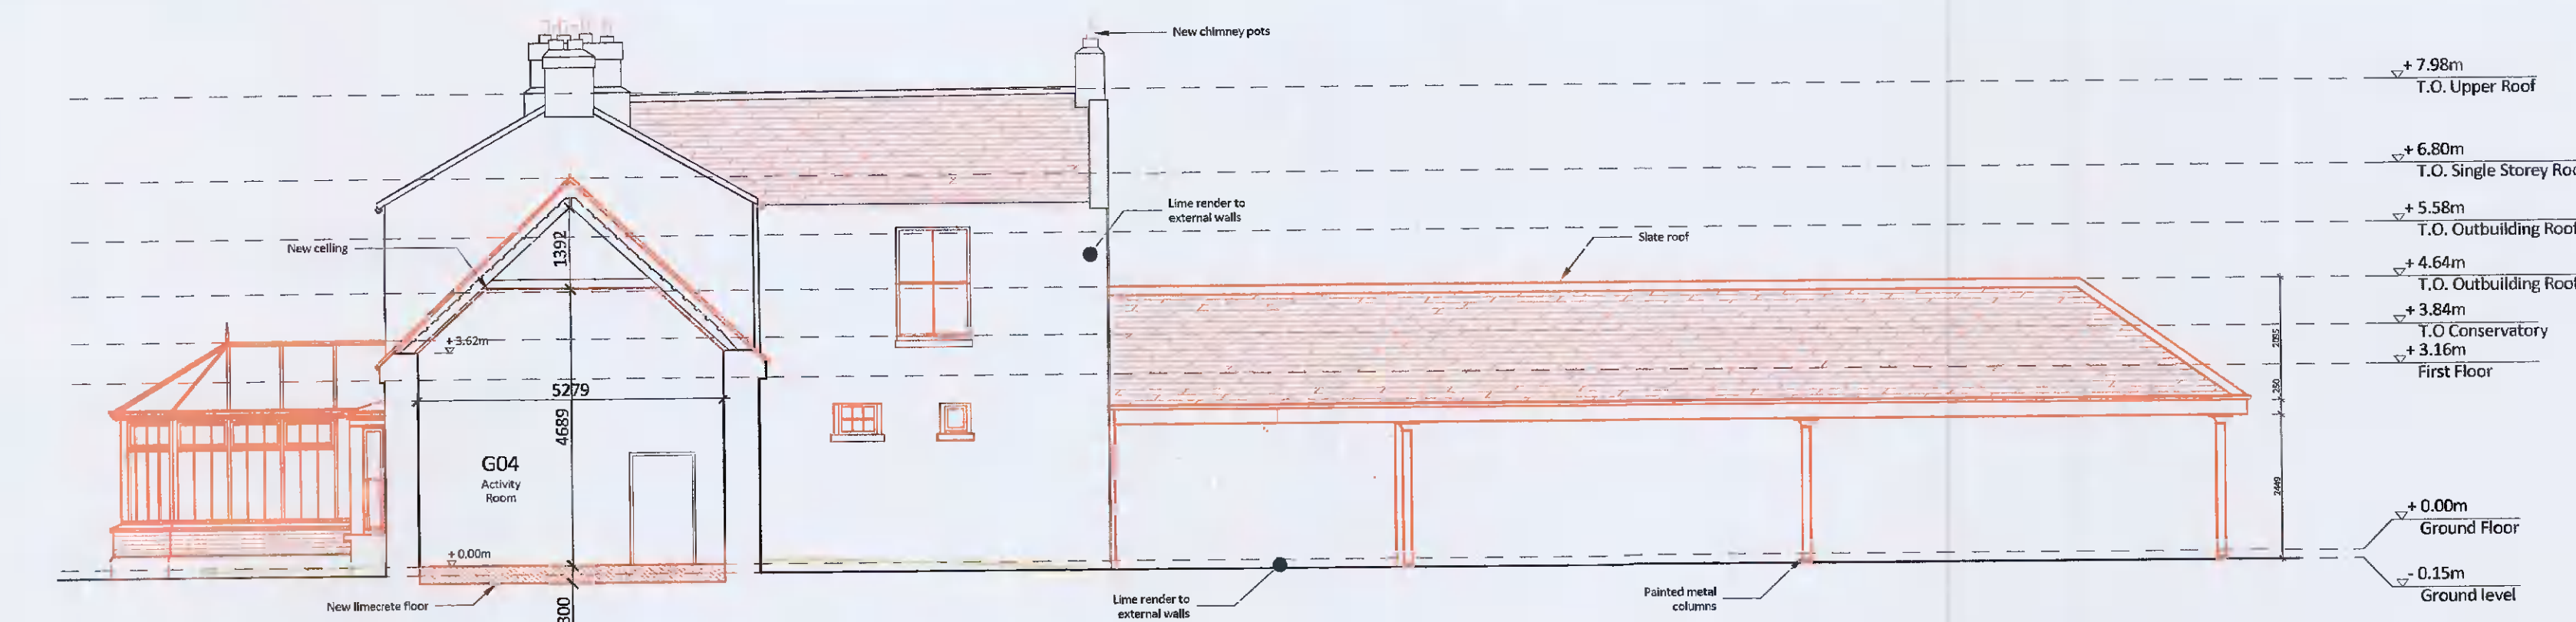

Note:

This drawing is the copyright of Lotts Architecture and Urbanism Ltd.

This drawing is to be read in conjunction with specifications and all other consultants' drawings.

All dimensions to be checked on site.

Architects must be informed of any discrepancies before work proceeds.

Do not scale off drawings.

Legend :

rev no:	date:	description:
A	31-05-2021	ISSUED FOR PLANNING

lotts architecture and urbanism ltd
RAI Grade 1 Conservation Practice

22 South William Street, Dublin 2
Tel: 01 677 10 06
email: info@lotts.ie
www.lotts.ie

Directors: Desmond Byrne BAFCB MRBAI Richard McLoughlin BAFCB MRBAI

Project: KATHARINE TYNAN HOUSE
NEWLANDS FARM
TALLAGHT, DUBLIN 24

Client: HIBERNIA REIT PLC

Drawing title: PROPOSED ELEVATIONS AND SECTIONS

date:	scale:	drawing:	rev
31-05-2021	1:100	332-P06	A
drawn by: LR	checked by: DB		
stage: Planning	format: A1		