


EXISTING GROUND FLOOR PLAN
SCALE: 1:100

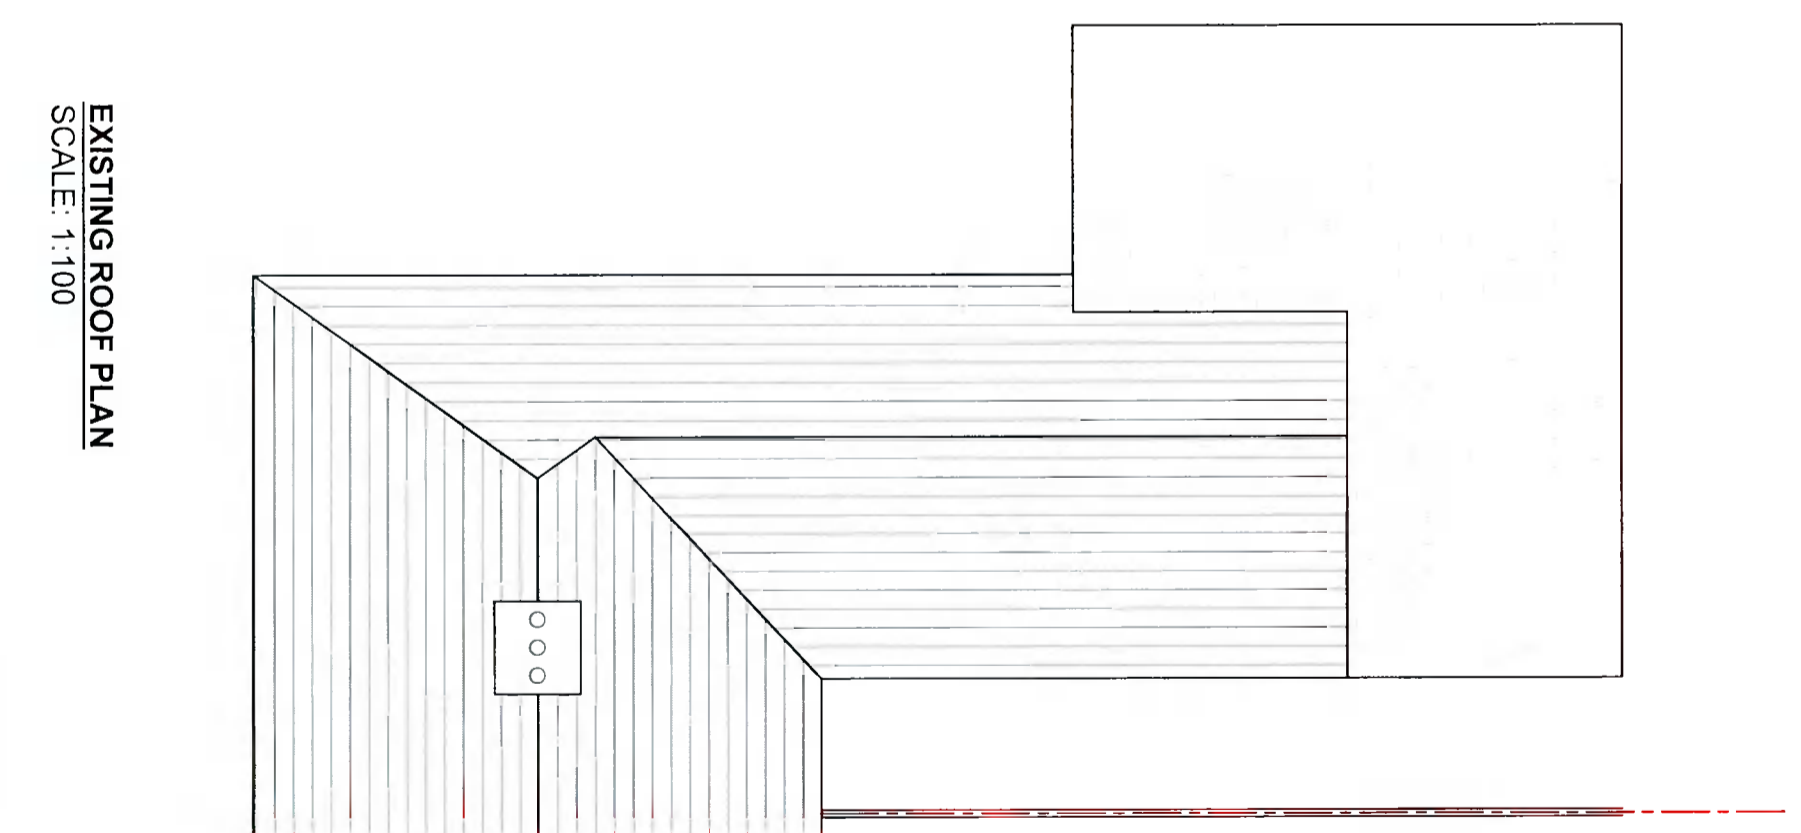

EXISTING ROOF PLAN
SCALE: 1:100

NOTES:
COPYRIGHT RESERVED. DO NOT SCALE DRAWING
USE FIGURED DIMENSIONS ONLY
ALL DISCREPANCIES TO BE REPORTED TO
AKM CONSULTANTS LTD IMMEDIATELY

REVISIONS:	DATE	DESCRIPTION	NO.



AKM Design
Architecture - Planning - Engineering
Unit 4, Orchard Business Centre, 2009 Orchard Avenue, Citywest, D24
T: 353 1 4796234 E: info@akmdesign.ie
Architecture | Planning | Engineering | Building Surveying | Development Consultants

PROJECT TITLE:
No.26 KNOCKMEENAGH RD.
DRAWING TITLE:
EXISTING GROUND FLOOR PLAN
CLIENT:
GRAHAM BROWN

DOCUMENT NO:	20164-AKM-XX-ZZ-DR-A-0003	STAGE:	S3 REVIEW
DRAWN BY:	JK	LEVELS & LOCATION CODE:	XX
SCALE:	1:100@A3	SEQUENCE NUMBER:	0003
ORGANISATION CODE:	AKM	DOCUMENT CODE:	DR
DEPARTMENT CODE:	NA	REVISION:	
ROLES CODE:	A	AKM JOB NO.:	20164