

PROJECT NAME:

UNIT S1, BALLYMOUNT DRIVE
BALLYMOUNT IND. ESTATE
BALLYMOUNT, D12

CLIENT NAME

ALAN & MONICA HOLMES

DRAWING TITLE

PROPOSED FIRST
FLOOR PLAN

STATUS

PLANNING

DRAWING NO.

P103


NOTES:

- AREA TO WHICH THIS APPLICATION RELATES
- EXISTING WALLS
- PROPOSED WALLS
- S.V.P SOIL VENT PIPE
- R.W.P RAIN WATER PIPE
- G.T GULLY TRAP
- A.J ARMSTRONG JUNCTION
- M.H MAIN HOLE
- SURFACE WATER
- POOL WATER
- T.B.M TEMPORARY BENCH MARK
- F.R.L FLAT ROOF LEVEL
- G.F.L GROUND FLOOR LEVEL
- F.F.L FIRST FLOOR LEVEL
- S.F.L SECOND FLOOR LEVEL
- R.L ROOF LEVEL
- CH CEILING HEIGHT
- LEVEL REFERENCE
- LEVEL REFERENCE

REV	DATE	DESCRIPTION

© This drawing is copyright. Figured dimensions only to be taken from this drawing. All dimensions to be checked on site. Module Design Ltd to be informed immediately of any discrepancies before work proceeds.

PROJECT NO	SCALE(S)	REV
21123		

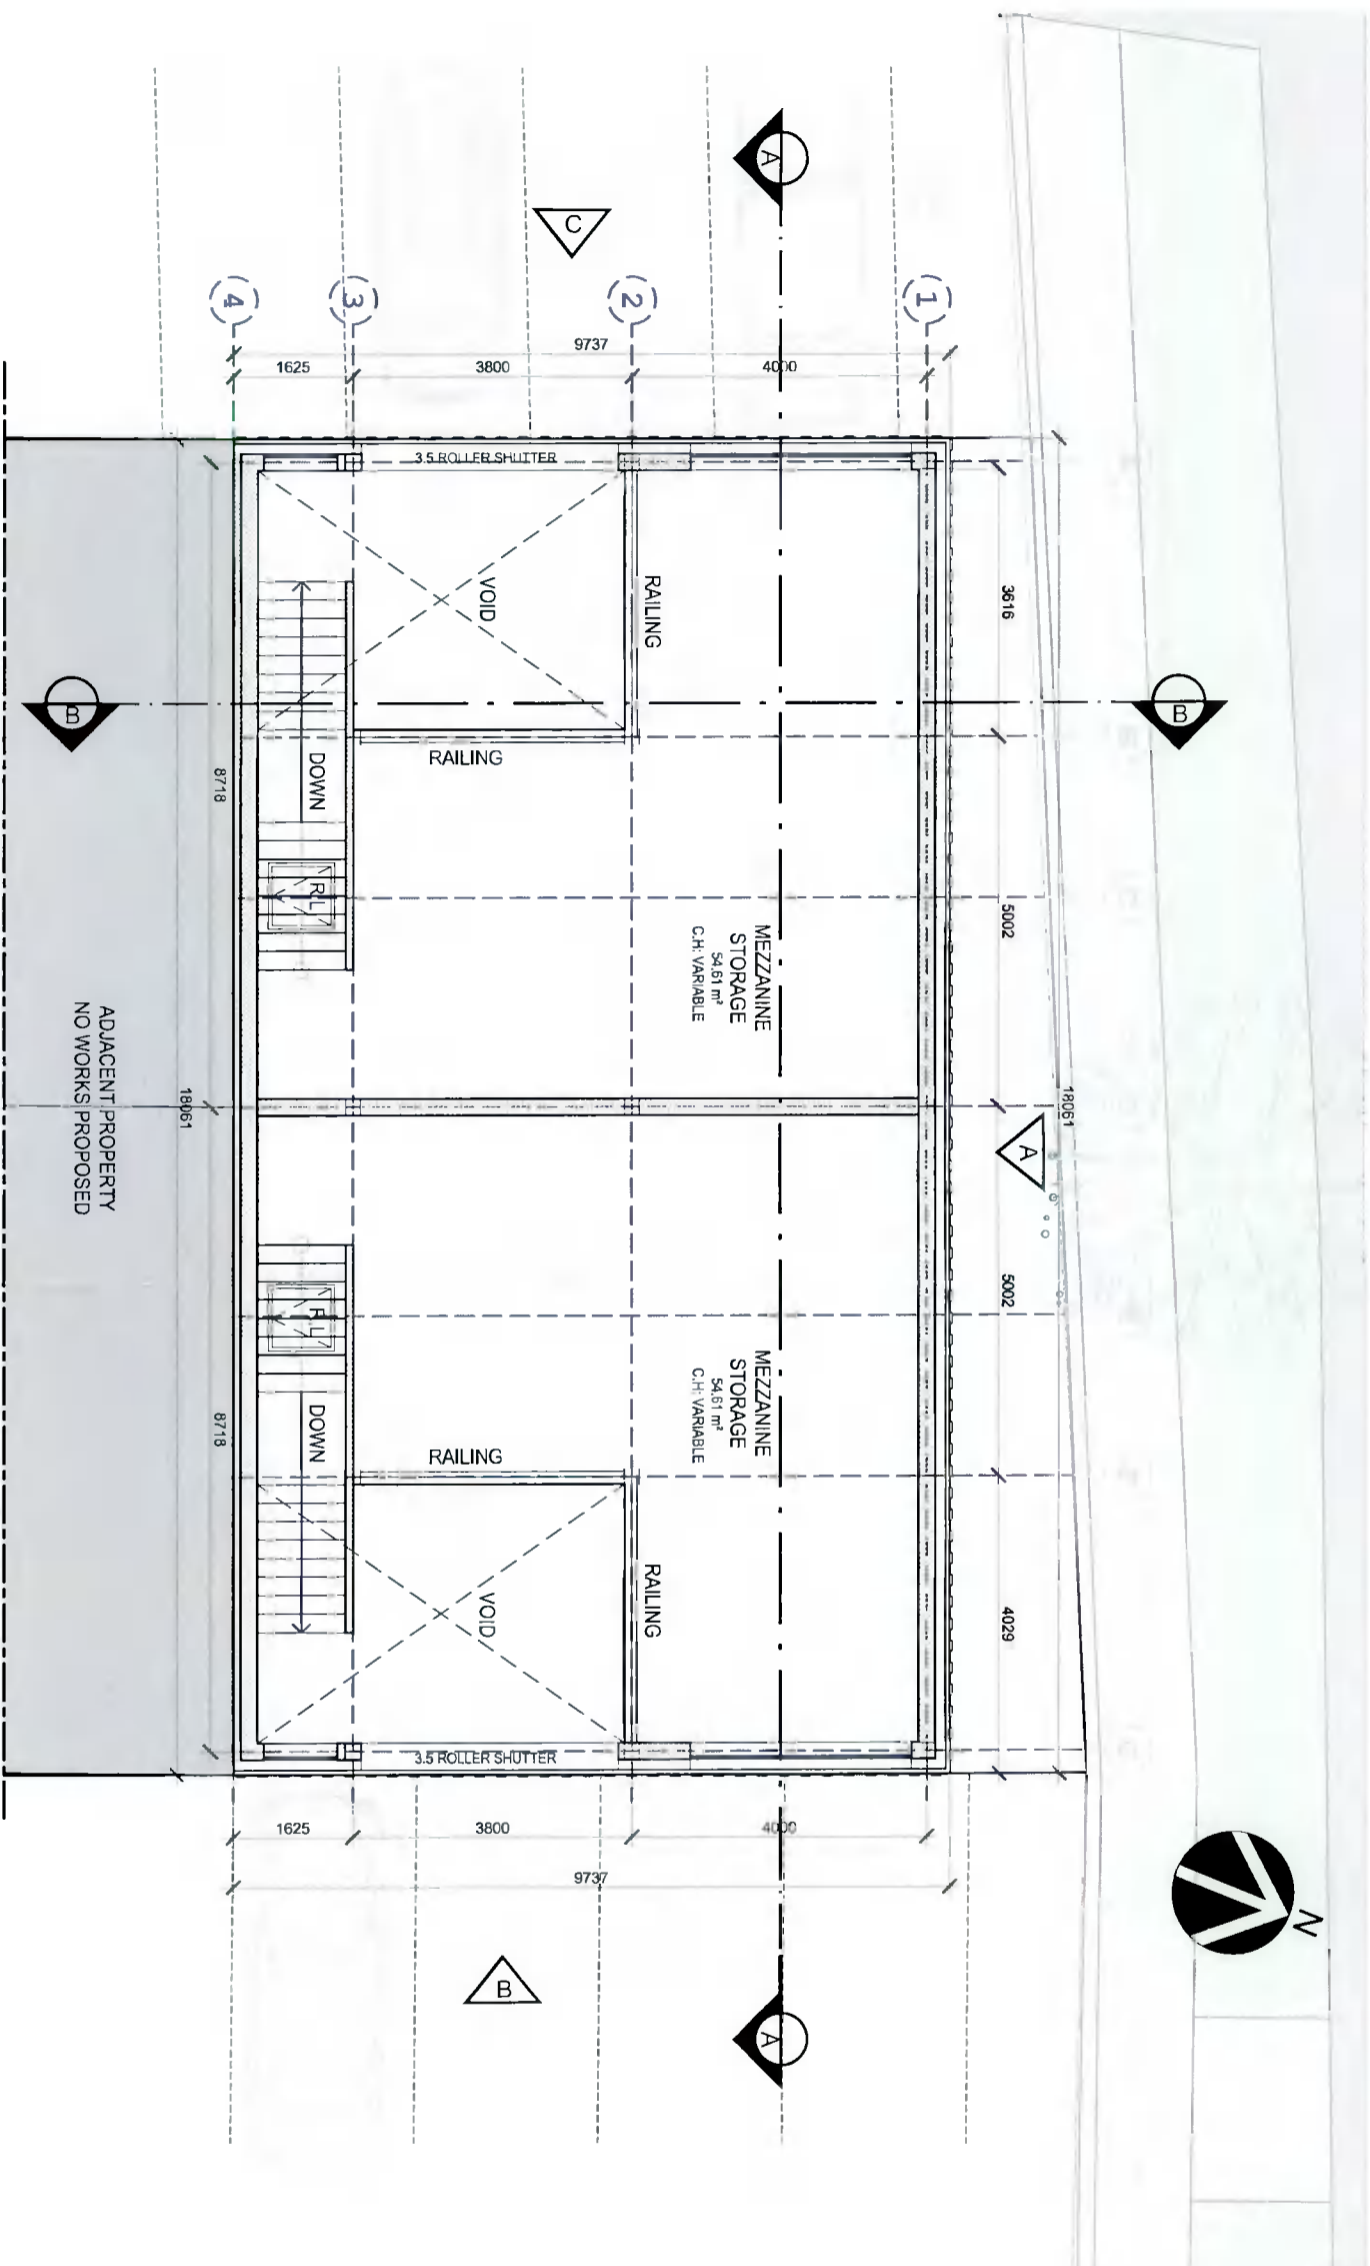

01 PROPOSED FIRST FLOOR PLAN
SCALE: 1/100