



1 PROPOSED: GROUND FLOOR PLAN

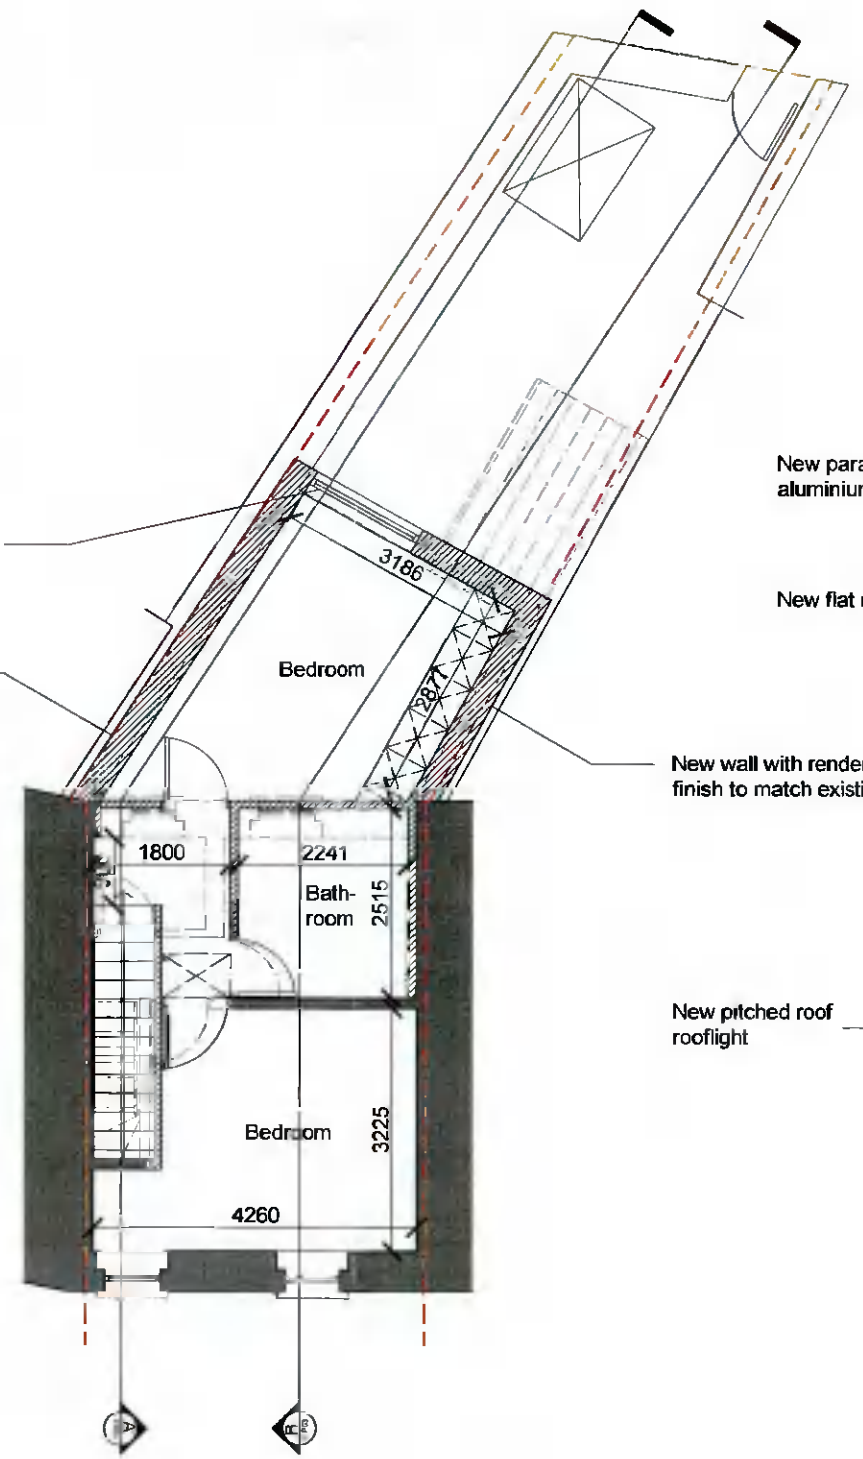


2 PROPOSED: FIRST FLOOR PLAN

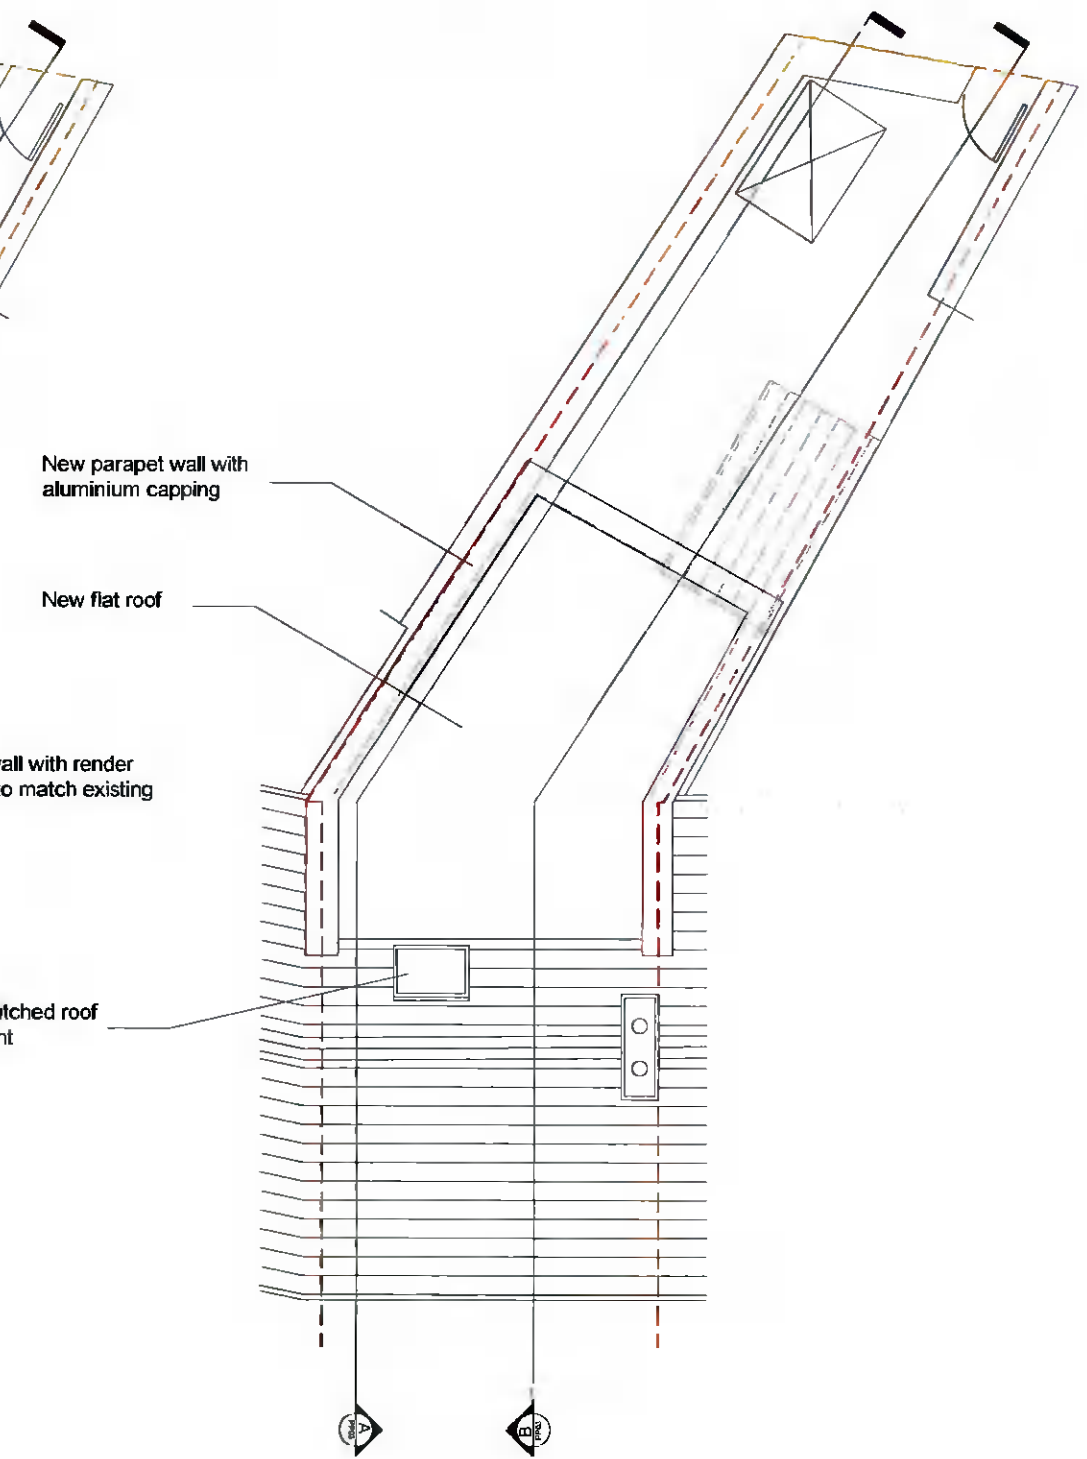

3 PROPOSED: ROOF PLAN

Existing Building
New Construction

 

PROJECT: 8 SARSFIELD TERRACE, LUCAN, CO DUBLIN		JOB NO: 2104
PROPOSED: PLANS		
DRAWING NO. PP.02	REV -	
SCALE: 1/100	DATE: 14.06.2021	
<small>ARCHITECTURE, 97A KILMARNEY HEIGHTS GRAY, EDWORLDW</small> <small>TEL: 01 2711677 - Email: info@marchitecture.com - www.marchitecture.com</small>		<small>DRAWINGS TO BE USED FOR PLANNING PURPOSES ONLY</small> <small>NOTIFY ARCHITECT OF ANY DISCREPANCIES. CHECK DIMENSIONS ON SITE. DO NOT SCALE</small> <small>USE FIGURED DIMENSIONS ONLY. ALL WORK TO CURRENT BUILDING REGULATIONS. © MAA</small>

