


Drawings are indicative only. Do not scale from this drawing. All dimensions to be confirmed on site prior to manufacturing. This drawing is for design intent only. Shop drawings to be produced by contractor for written approval prior to construction.

©This drawing is copyright.

**PLANNING**  
Not for construction

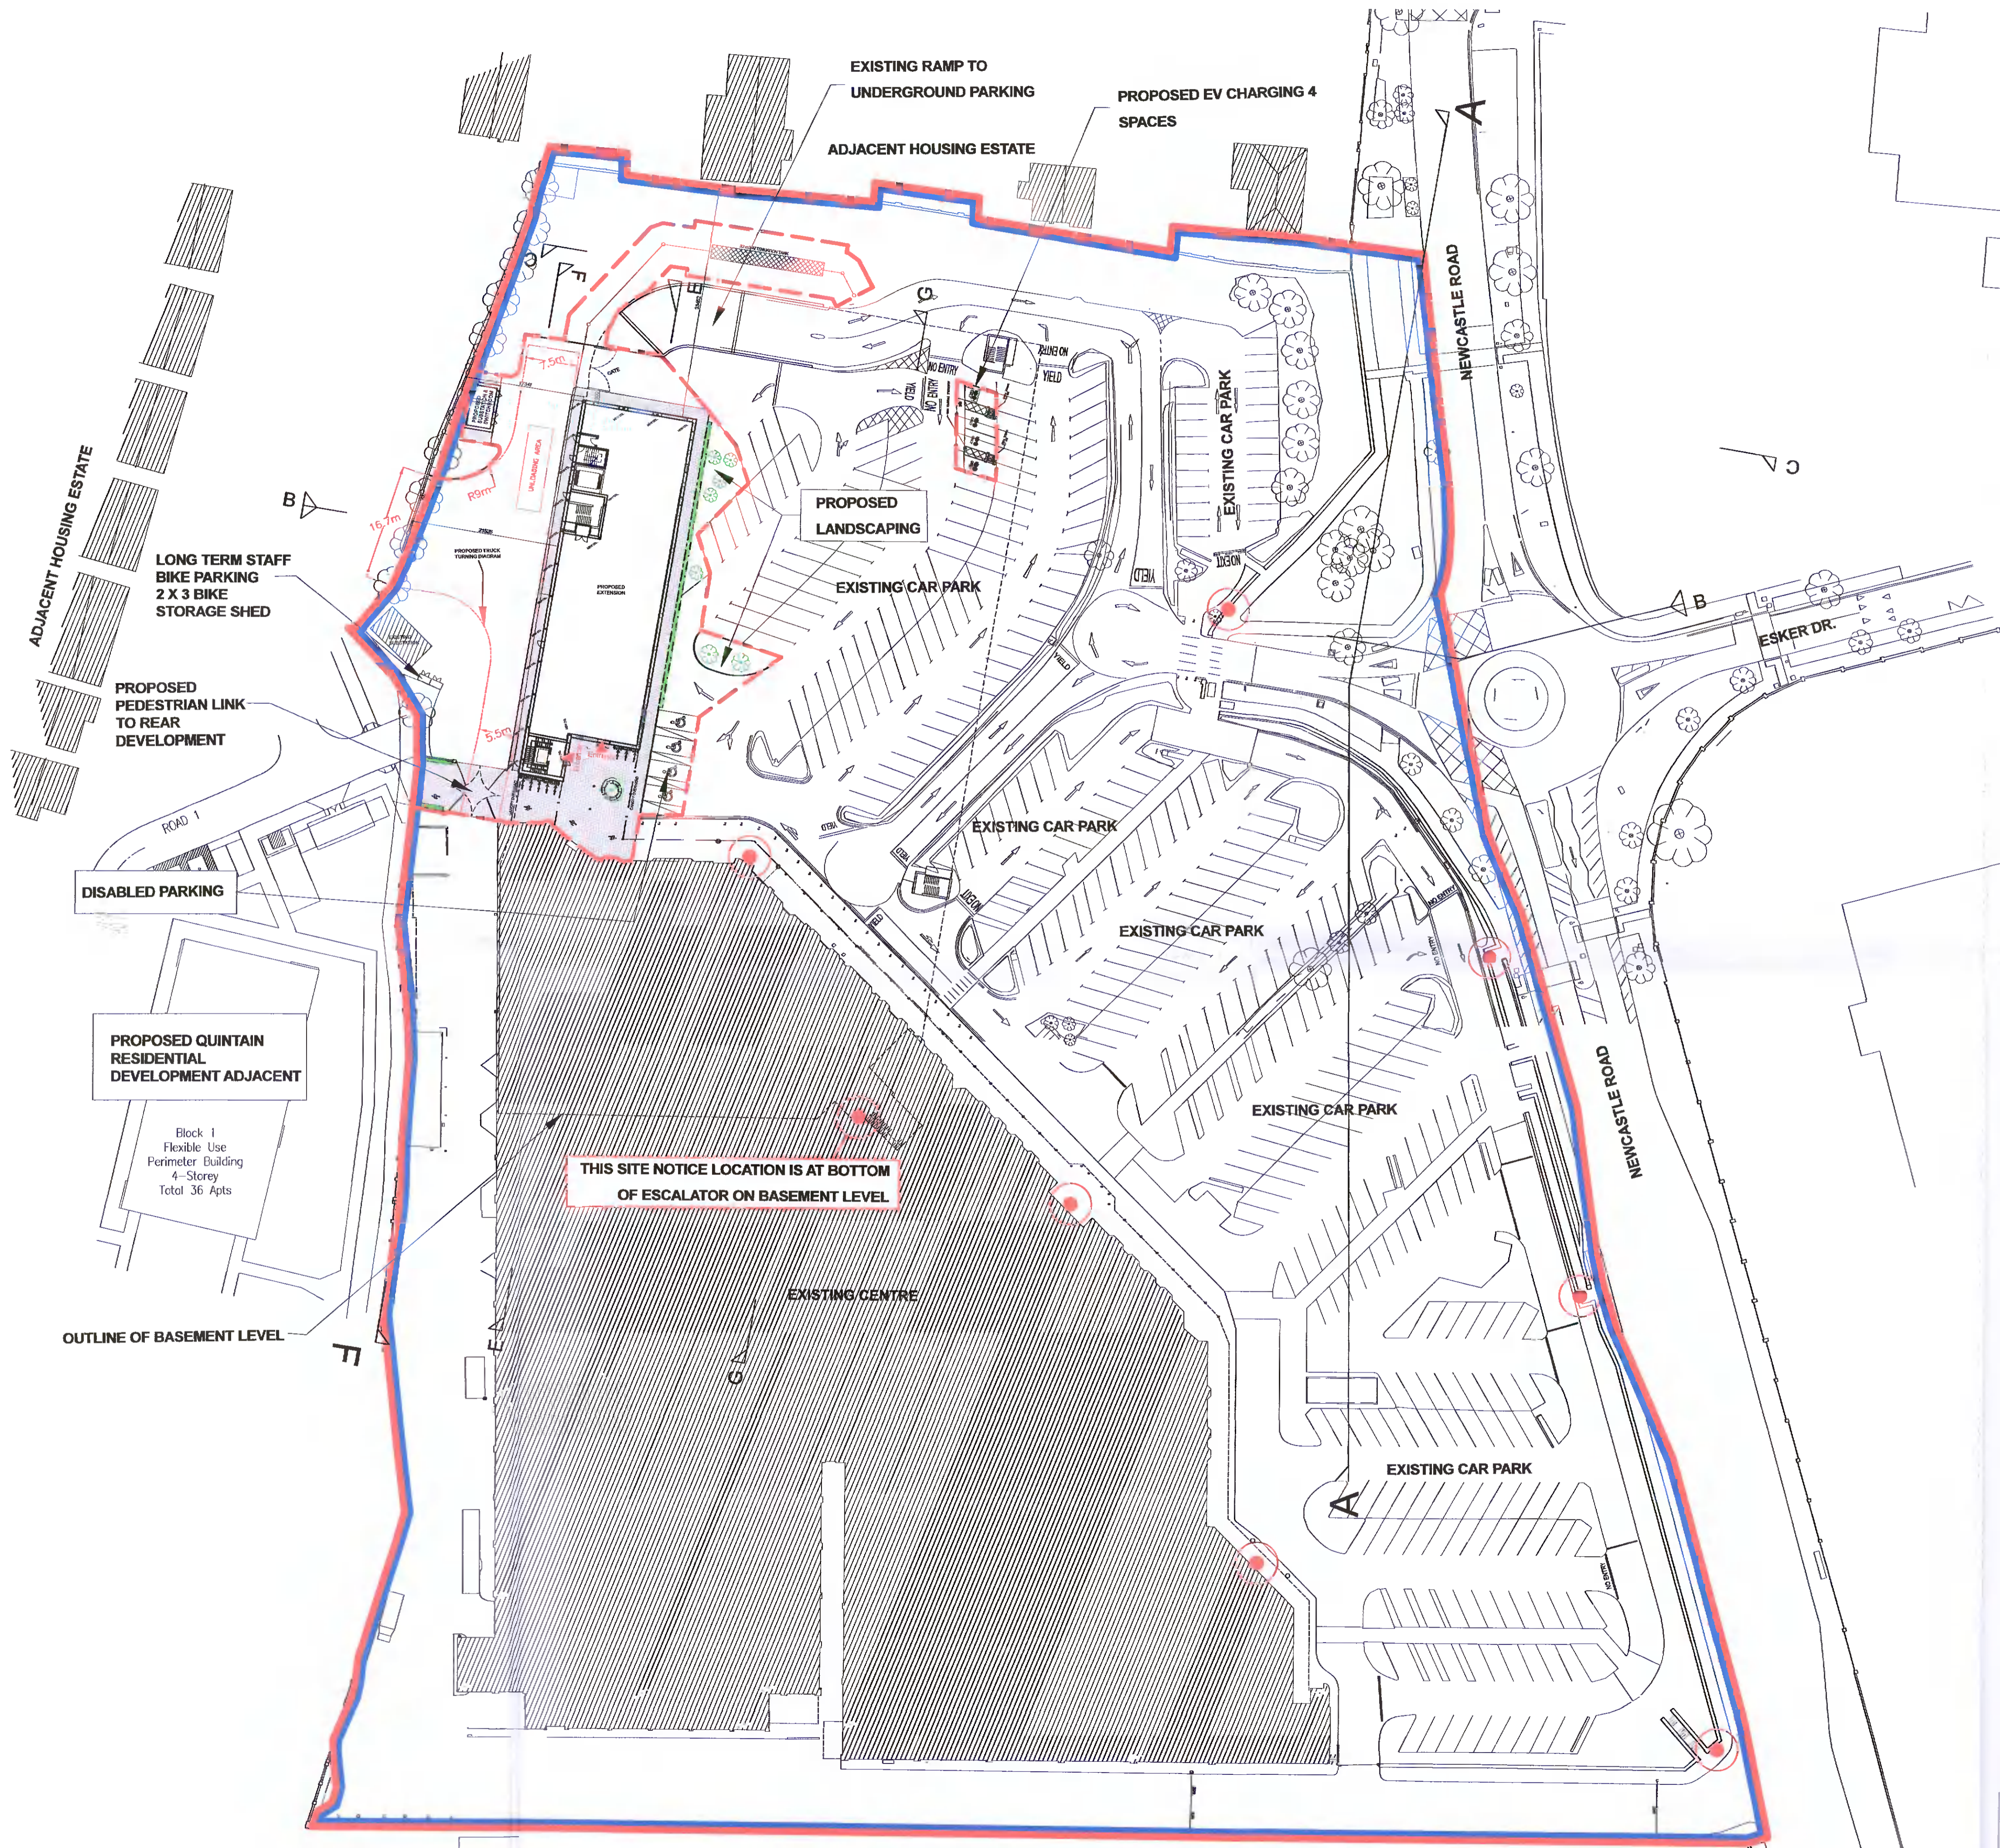

SITE AREA = 0.33  
HECTARES (0.81  
ACRES)

- EXISTING SITE BOUNDARY
- LAND OWNERSHIP BOUNDARY
- - - WORKS SUBJECT TO THIS PLANNING APPLICATION
- SITE NOTICE LOCATION

**PROPOSED SITE PLAN**  
Scale 1:500@A1

<b>JENNINGS DESIGNSTUDIO</b> Interiors & Architecture		111ewars, Balhilt Road, Howth, Co. Dublin, Ireland +353 1 853 5644 mail@jenningsdesignstudio.com www.jenningsdesignstudio.com	
		TITLE Site Layout & Landscaping Plan	STAGE PLANNING
JOB Lucan Shopping Centre - Proposed Extension	SCALE 1:500@A1	DATE JUNE 2021	DWG PLO2 REV 02
CLIENT Savills IM			