



Drawings are indicative only. Do not scale from this drawing. All dimensions to be confirmed on site prior to manufacturing. This drawing is for design intent only. Shop drawings to be produced by contractor for written approval prior to construction.

© This drawing is copyright.


**PLANNING**  
Not for construction

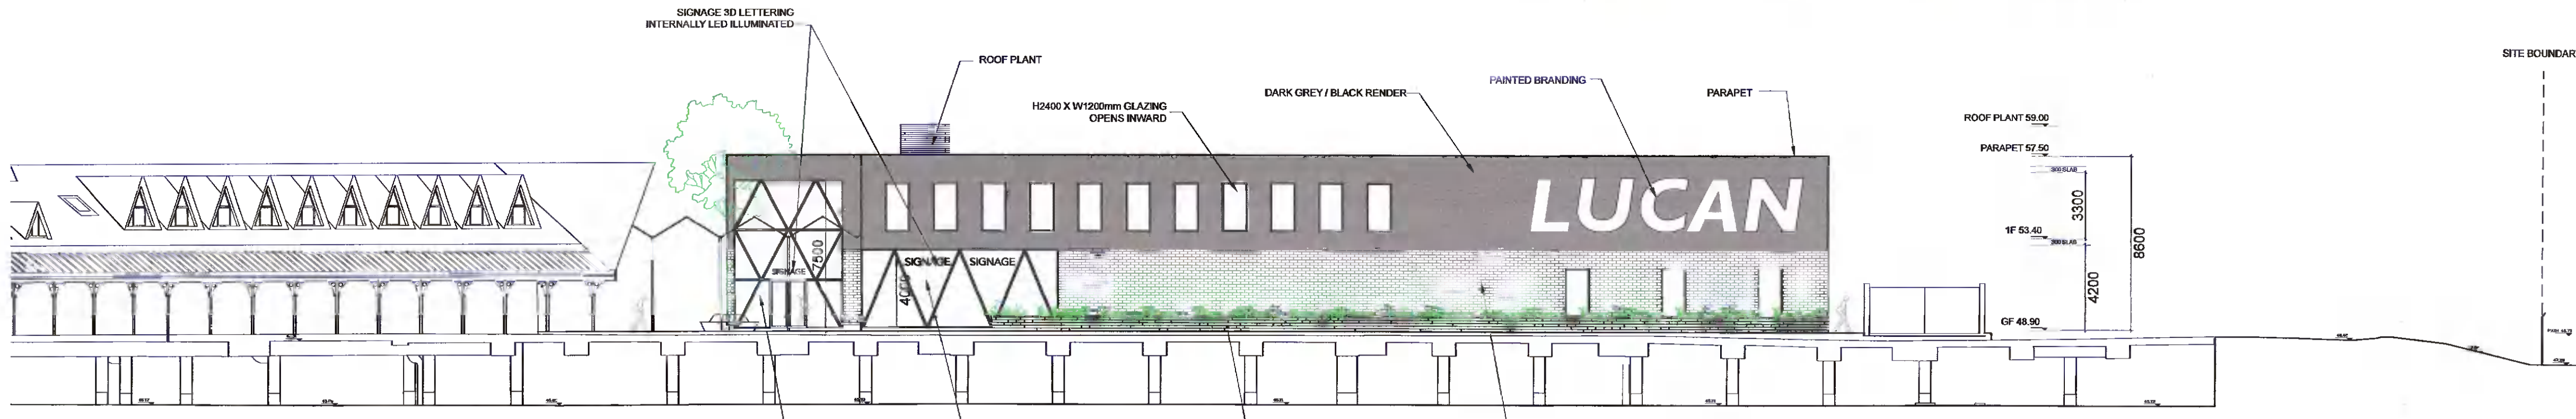


**PROPOSED ELEVATED SECTION G-G**  
Scale 1:200@A1

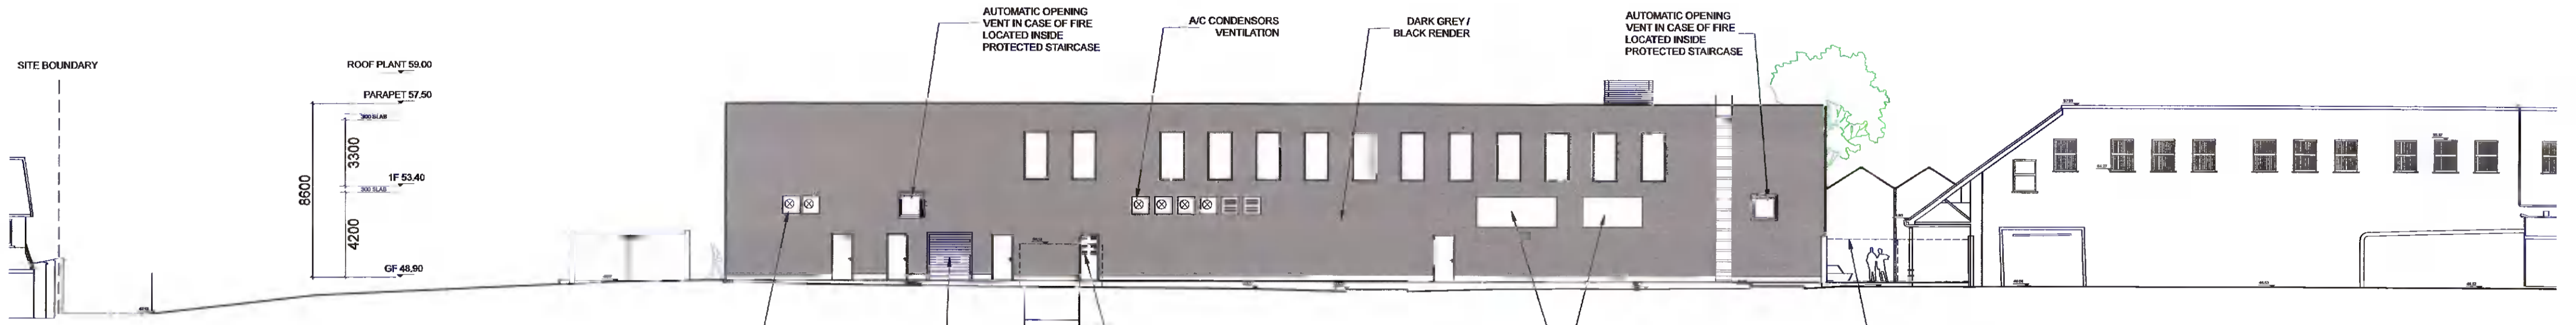


**PROPOSED REAR ELEVATION F-F**  
Scale 1:200@A1

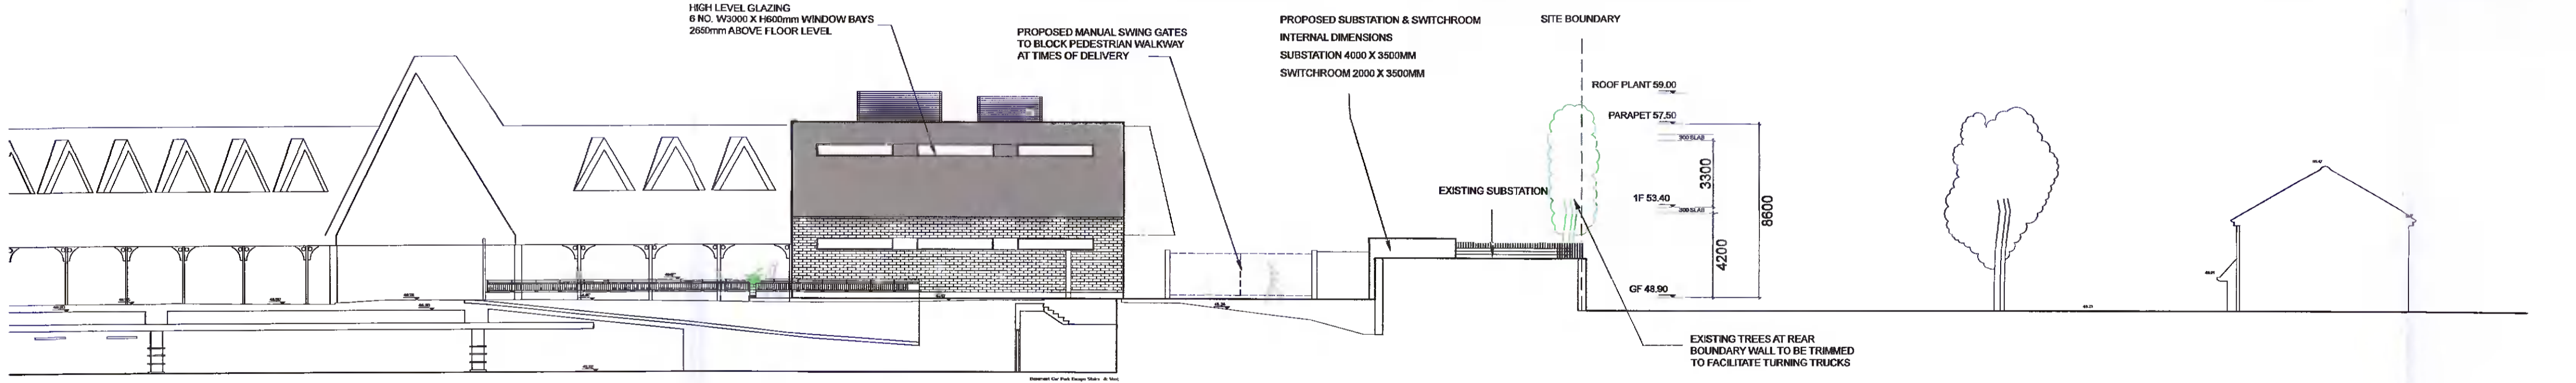

**PROPOSED ELEVATED SECTION C-C**  
Scale 1:200@A1

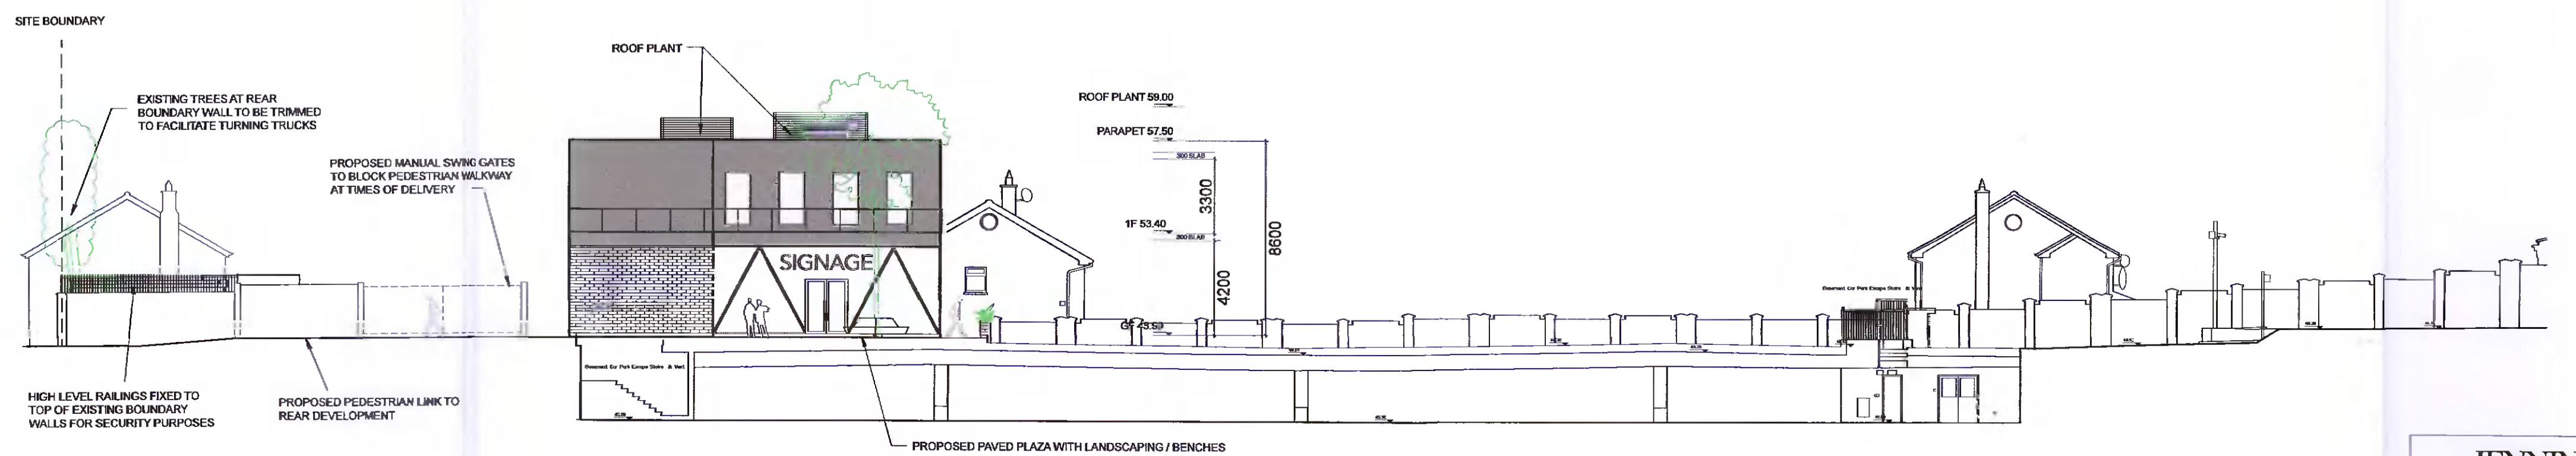

**PROPOSED ELEVATED SECTION B-B**  
Scale 1:200@A1

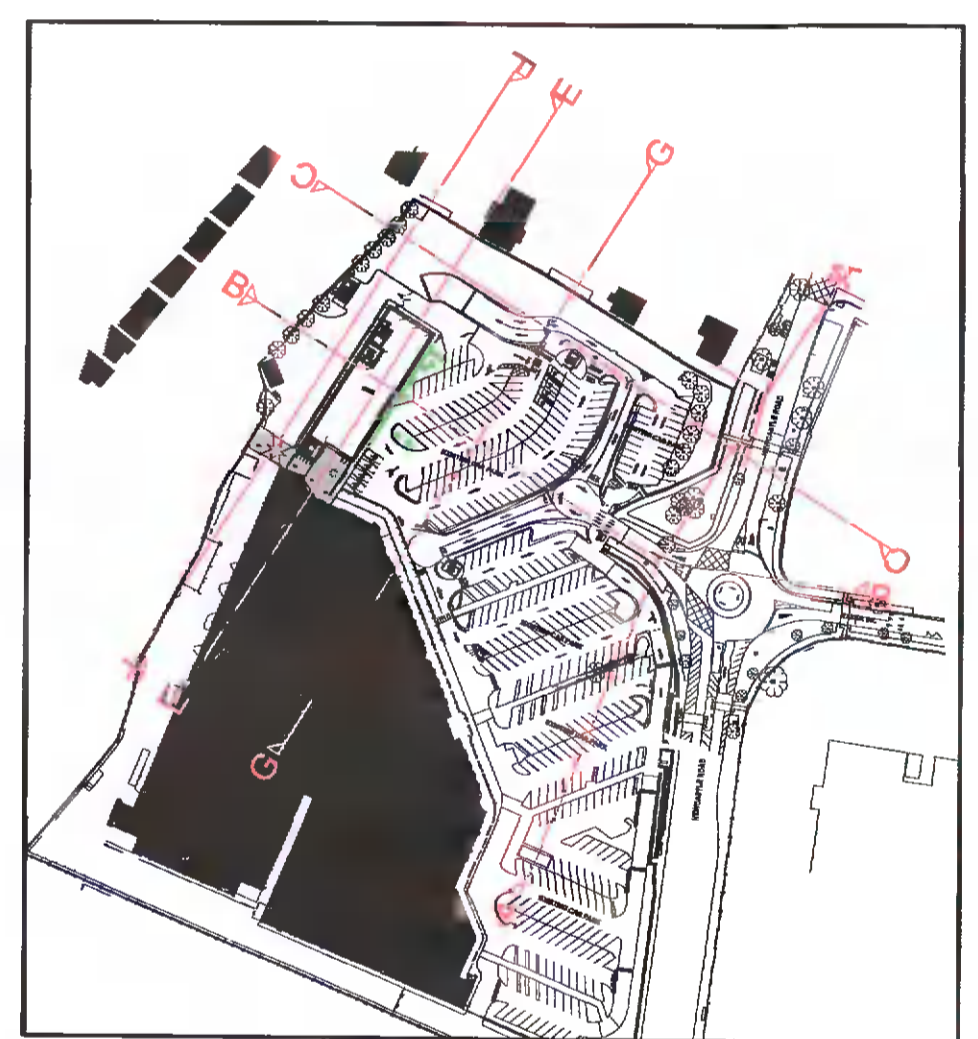

**KEY PLAN**

<b>JENNINGS DESIGNSTUDIO</b> Interiors & Architecture		Ilwara, Bally Road, Howth, Co. Dublin, Ireland t 353 1 853 5644 mail@jenningsdesignstudio.com www.jenningsdesignstudio.com	
TITLE	Proposed Elevations	STAGE	PLANNING
JOB	Lucan Shopping Centre - Proposed Extension	SCALE	1:200@A1
CLIENT	Savills IM	DATE	JUNE 2021
		DWG	PL04
		REV	02