
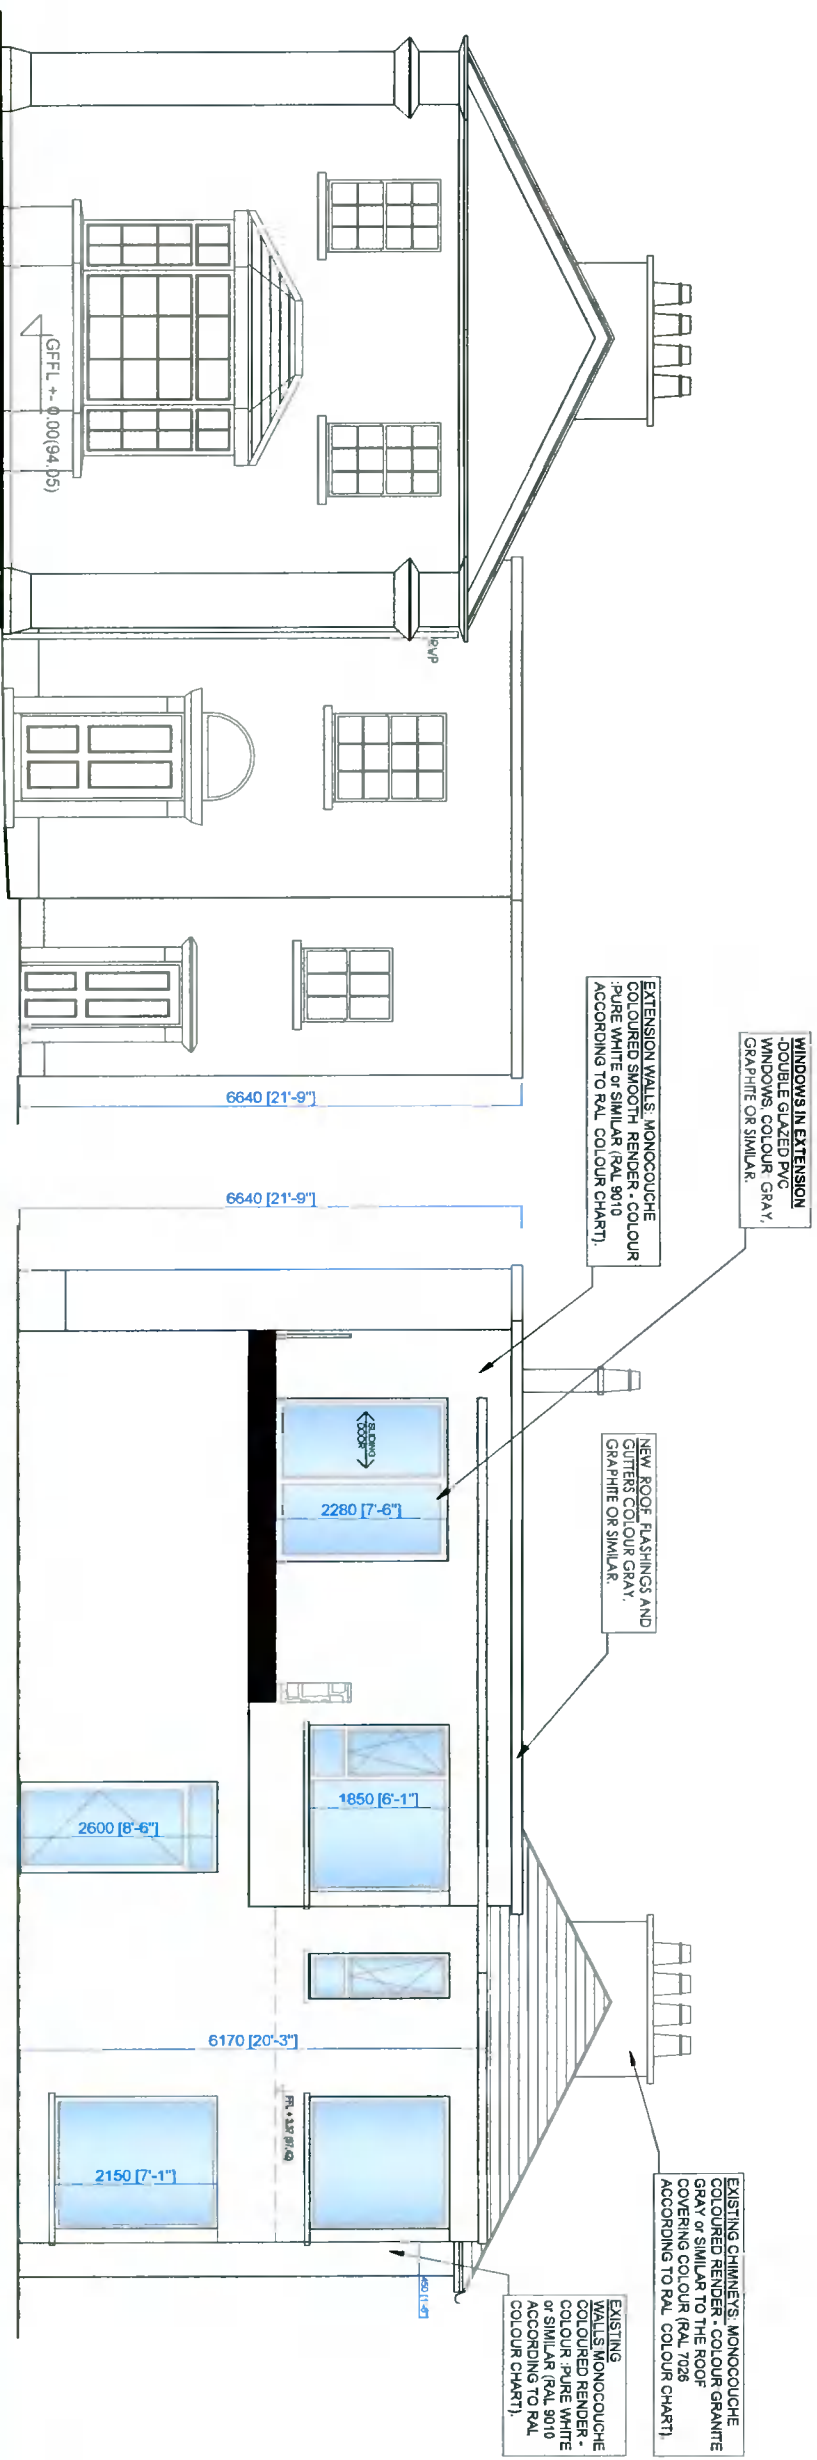


SECTION A-A

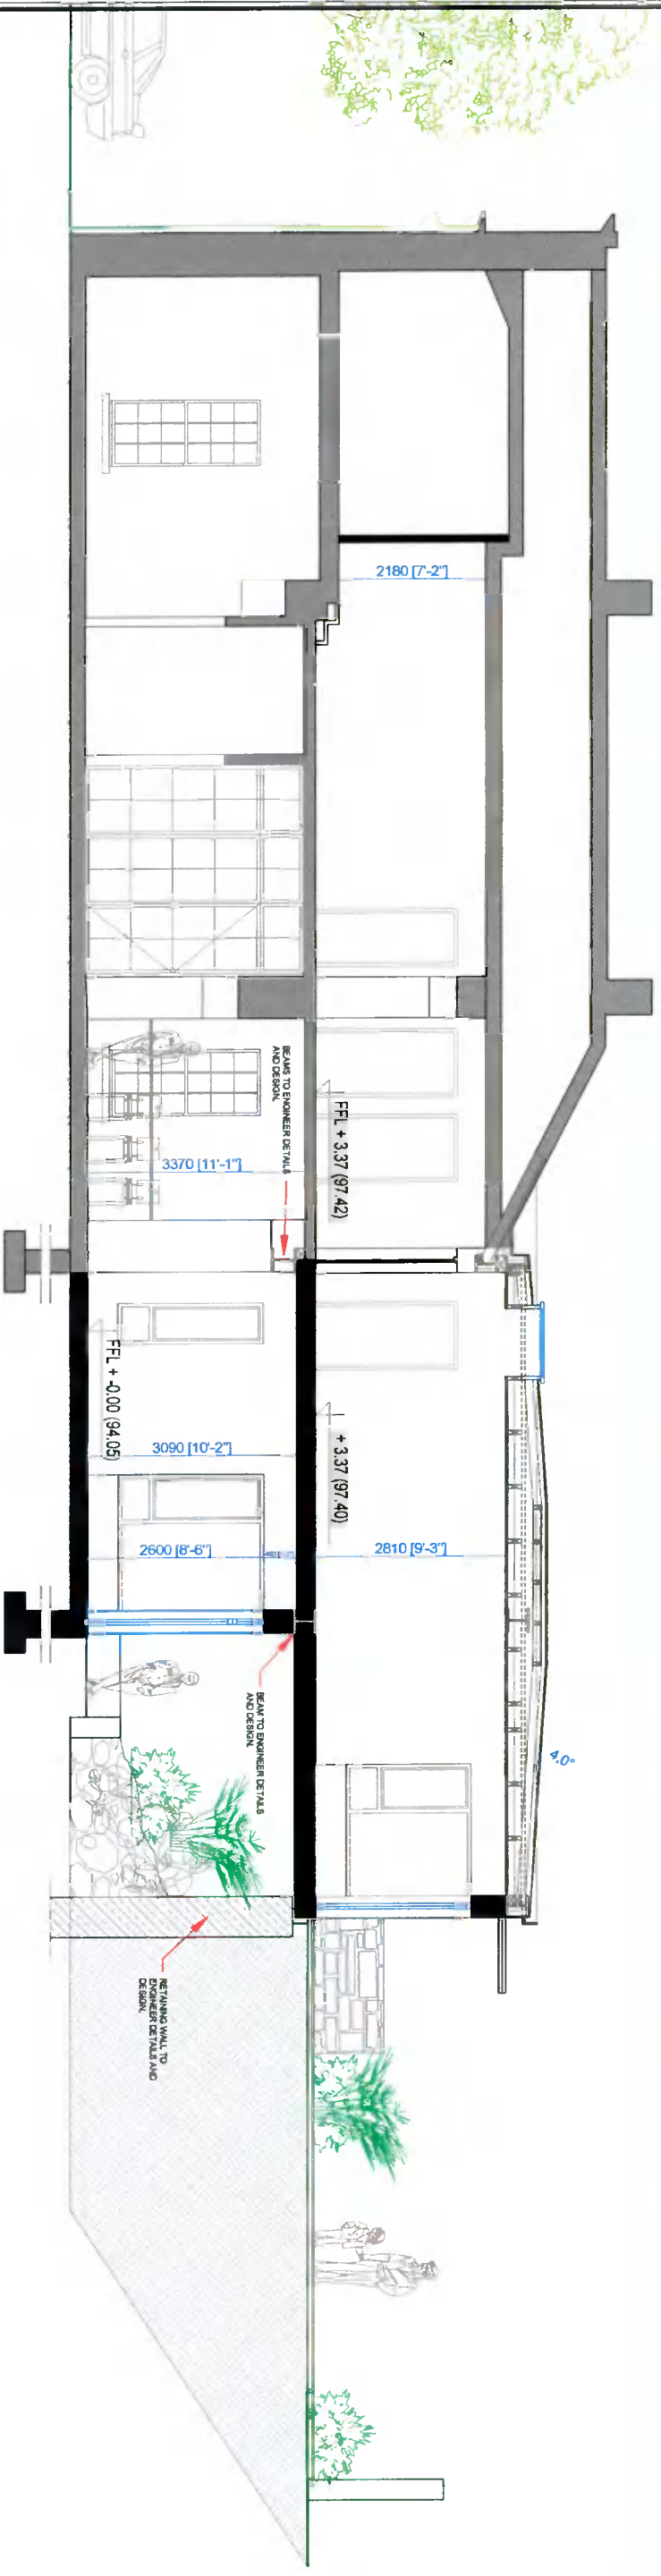

FRONT ELEVATION

REAR ELEVATION

NOTE:
EXISTING WINDOWS TO BE REFURBISHED AND REPAIRED IF POSSIBLE. IF REQUIRED TO BE REPLACED SAME TO BE SIMILAR MATERIALS COLOUR AND STYLE AS EXISTING.

FOR PLANNING PURPOSES ONLY

Title
ELEVATION AND SECTION A-A

Client
ANNE JACKSON

TERRY & O'FLAHERAN LTD

Project
PALMYRA, WHITECHURCH ROAD,
RATHFARNHAM, DUBLIN 16.

Scale
1:100 (A3)

Date
28 JUNE 2021

Registered in Ireland No. 00000000
11, Catherine's Business Park, Oak Road, D12, Swords, Co. Dublin
The drawing & design is copyright of Terry & O'Flaheran LTD.



Drawn by
KP, VC

DWG No.
D1194 - 13

Rev.