




AREA SHOWN ON 1:100 GROUND FLOOR PLAN DRWG PA\_3-01 INDICATED BY DASHED BOX

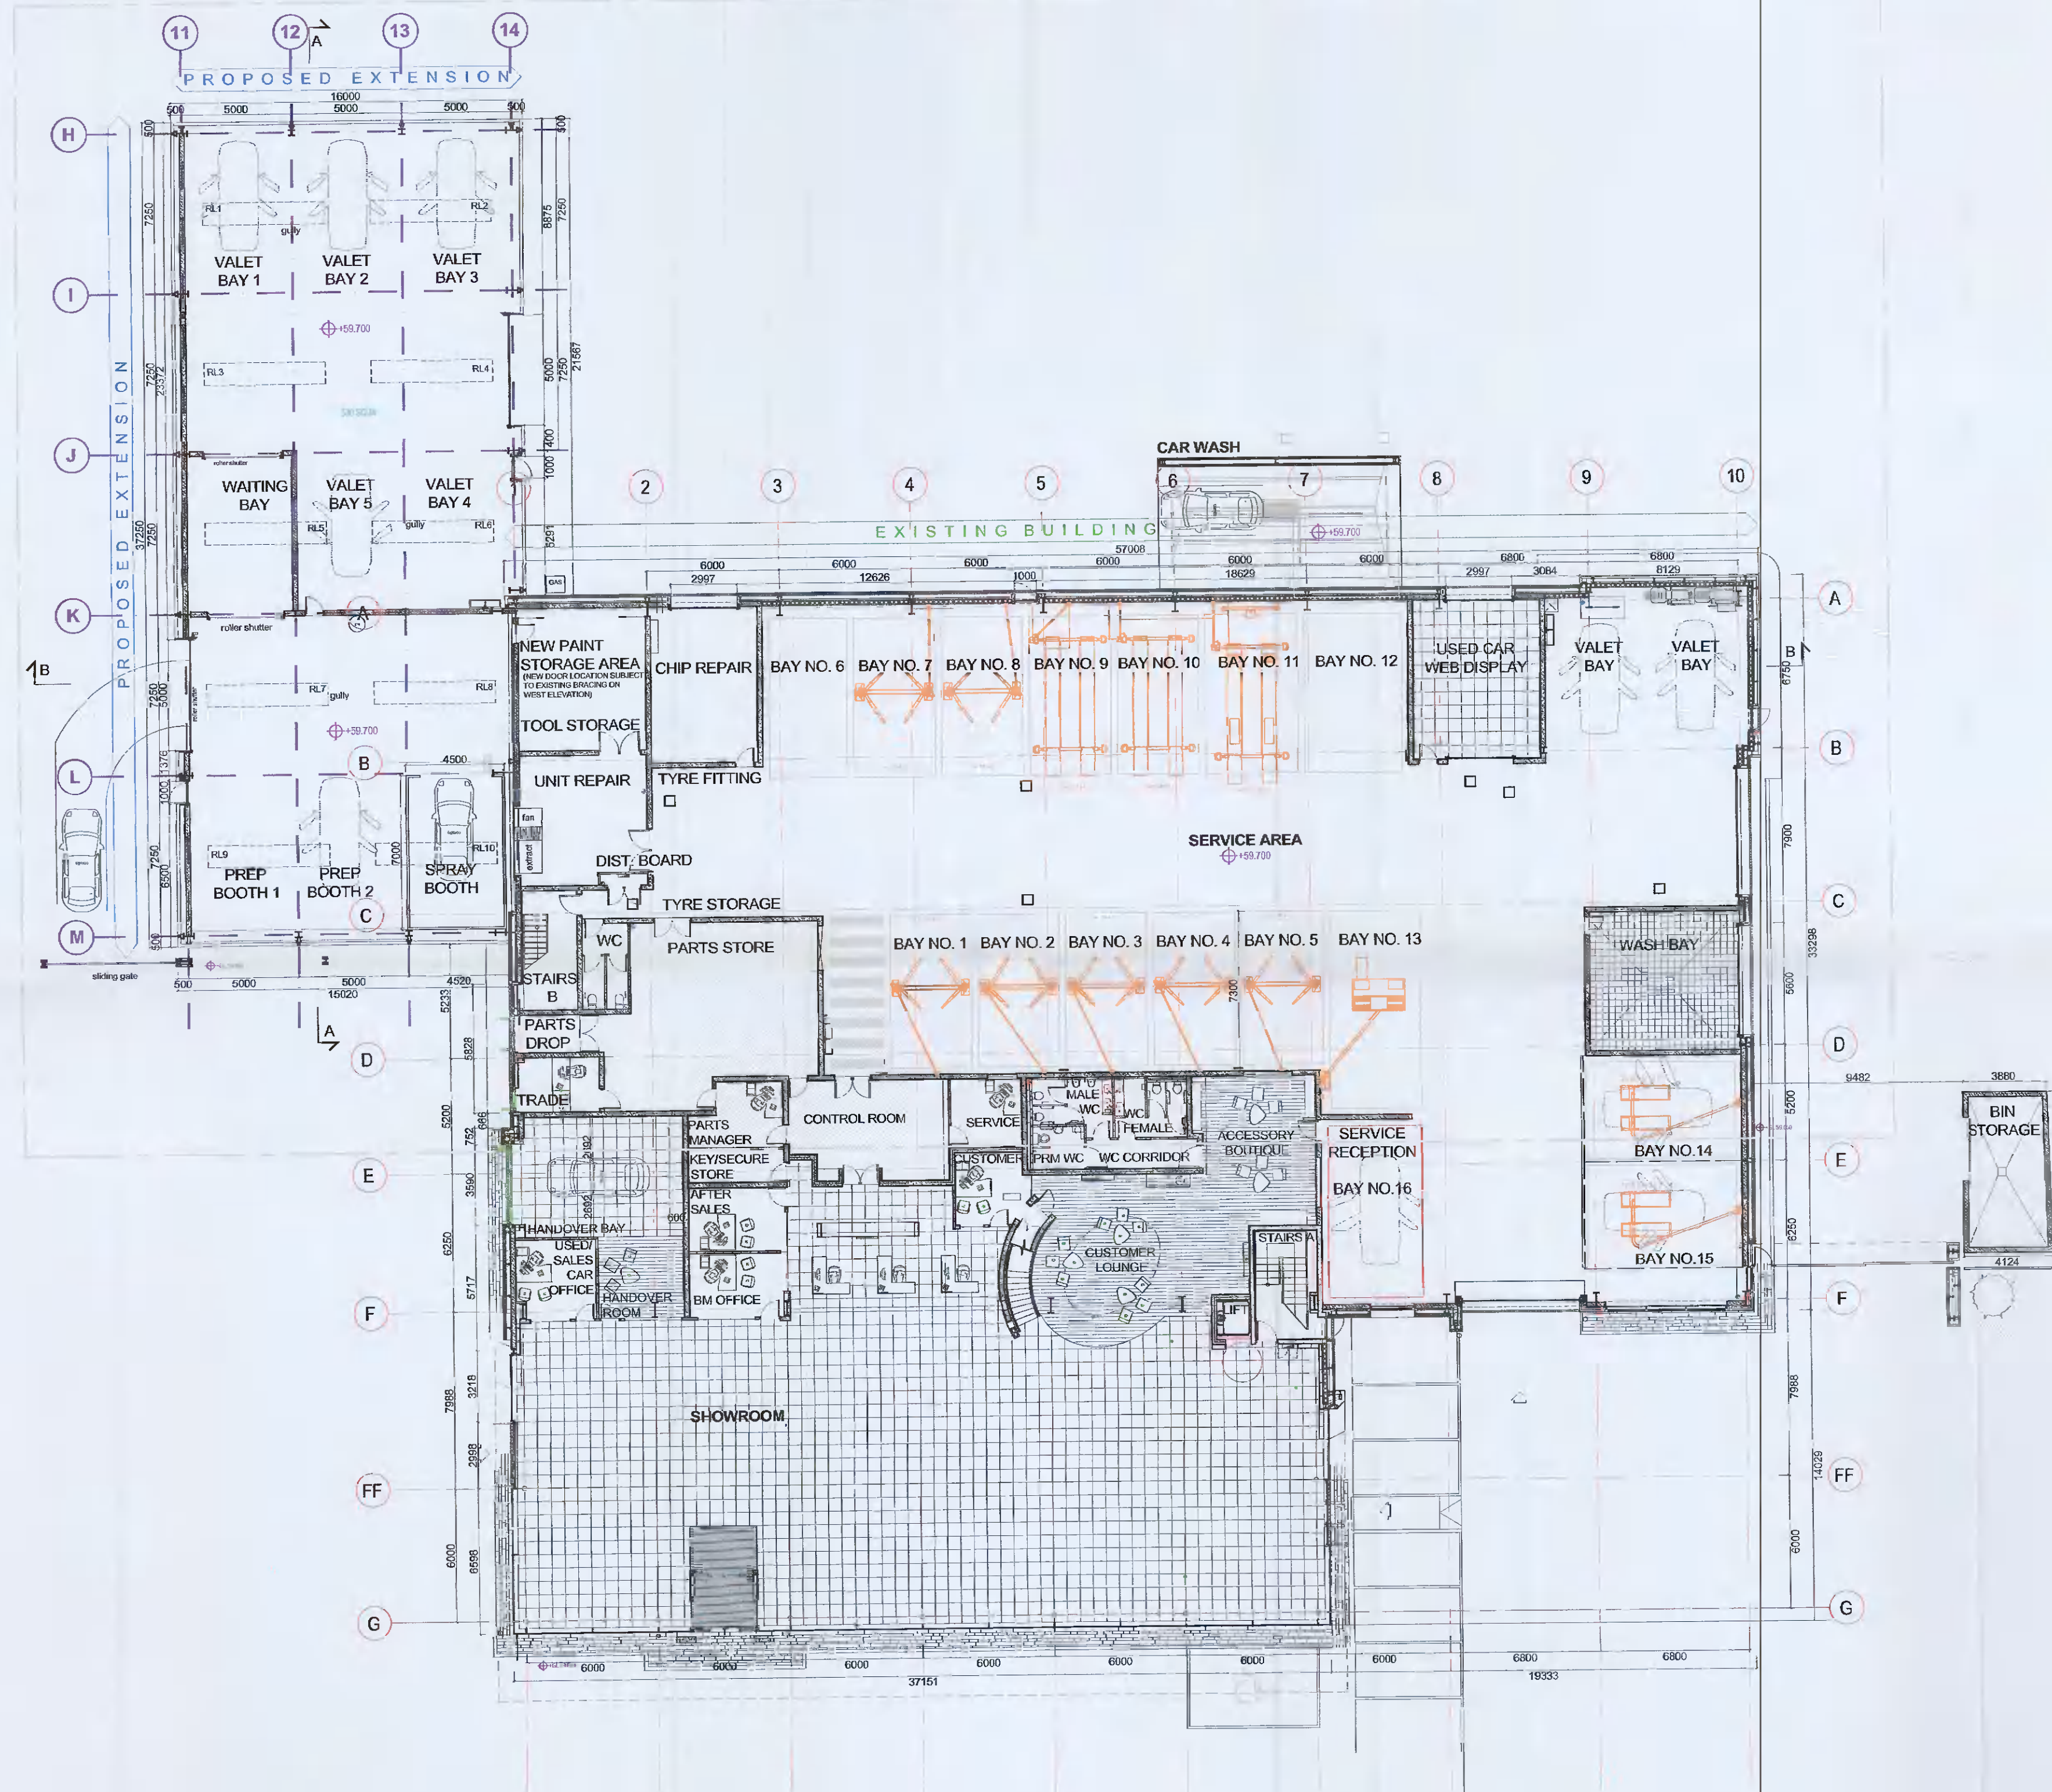

PROPOSED GROUND FLOOR PLAN  
SCALE 1:200

NOTES:

REV	STA	NOTES	DATE	BY

**PLANNING**

EXTENSION & ADDITIONAL SITE DEVELOPMENT	20101	47 Cowdon Street
TOYOTA LIFEF VALLEY	PA_3-00	012 453 1770
	JUNE '21	www.nab.planning.co.uk
TOM STAINTON	1:200	
PROPOSED GROUND FLOOR PLAN		