


NORTH ELEVATION

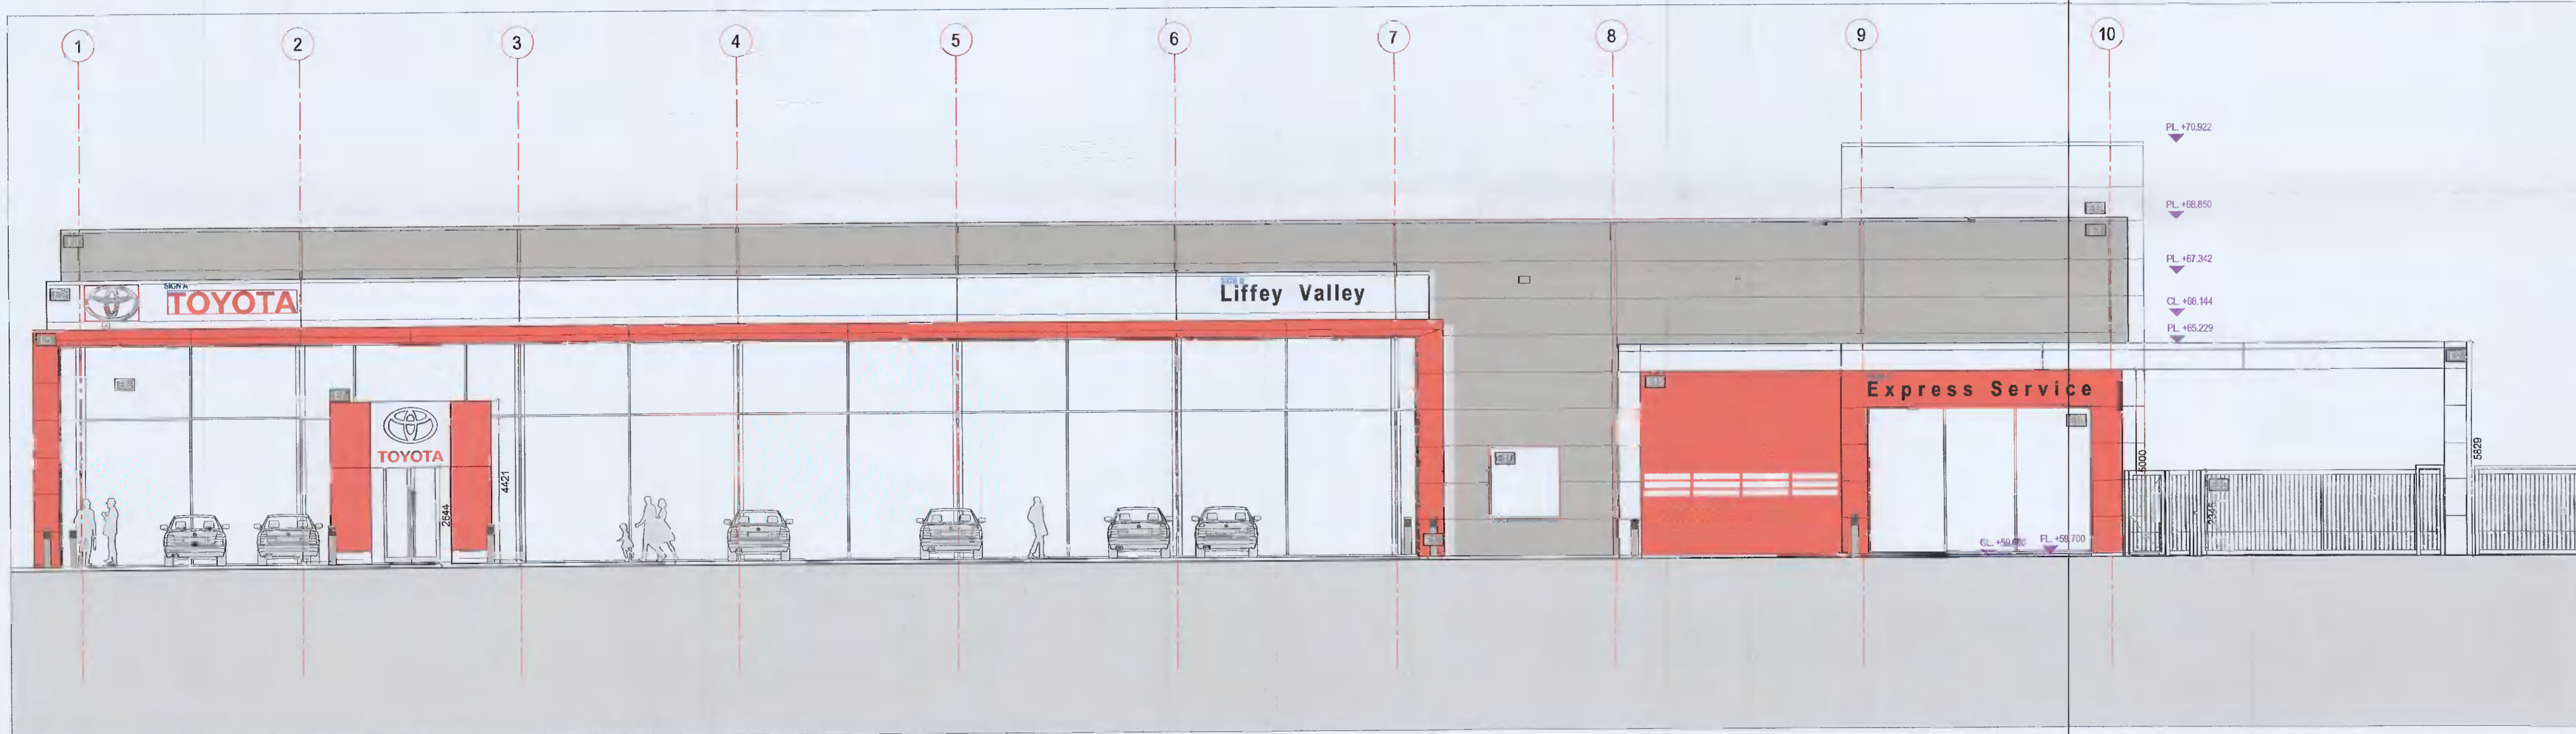

SOUTH ELEVATION

**ELEVATION LEGEND:**

[Symbol]	STAINLESS STEEL ECLARDES
[Symbol]	PANEL TYPE A: COMPOSITE INSULATED METAL CLADDING SYSTEM, HORIZONTAL FLAT PANEL, WHITE COLOUR
[Symbol]	PANEL TYPE B: 140MM KINGSPAN SPECTRUM E51000 RR, PANEL COLOUR: GRAYROCK KC100
[Symbol]	40MM KINGSPAN FLAT PANEL TO MATCH PANEL TYPE A, WHITE COLOUR
[Symbol]	PREFORMED ALU/COBOND SHEETING IN METALLIC RED, FINISH TO SEALS
[Symbol]	POWDERCOATED ALUMINIUM CURTAIN WALL GLAZING SYSTEM
[Symbol]	ENTRANCE STATEMENT
[Symbol]	PLANAR GLAZED ENTRANCE LOBBY
[Symbol]	SLIDING/FOLDING TIGHTENED GLASS VEHICLE ENTRANCE DOORS
[Symbol]	INTEGRATED POWDERCOATED ALUMINIUM DOUBLE GLAZED WINDOWS
[Symbol]	SURFACE MOUNTED BULKHEAD LIGHT
[Symbol]	POWDERCOATED ALUMINIUM STEEL FIRE ESCAPE DOORS
[Symbol]	POWDERCOATED STEEL PANEL ABOVE DOOR
[Symbol]	POWDERCOATED ALUMINIUM ROLLER SHUTTER DOORS
[Symbol]	RED TRANSPARENT POLYCARBONATE SHEETING ON GALVANIZED POWDERCOATED SHS FRAME
[Symbol]	WALL MOUNTED LIGHTS
[Symbol]	POWDERCOATED ALUMINIUM LOUVRE DARK GREY
[Symbol]	POWDERCOATED ALUMINIUM PRESSED METAL CAPPING, COLOUR TO MATCH PANEL
[Symbol]	MICROBOLTED SLIDING GALVANIZED MILD STEEL GATE ON RECESSED CIRCULAR ISOL
[Symbol]	POWDERCOATED ALUMINIUM PRESSED METAL GARGOYLE POSITIONED 200MM ABOVE GUTTER
[Symbol]	SIGNAGE: INDIVIDUALLY MOUNTED ACRYLIC LOGO & TEXT
[Symbol]	SIGNAGE: INDIVIDUALLY MOUNTED ACRYLIC TEXT
[Symbol]	SIGNAGE: INDIVIDUALLY MOUNTED ACRYLIC TEXT
[Symbol]	SIGNAGE: INDIVIDUALLY MOUNTED ACRYLIC LOGO & TEXT
[Symbol]	SIGNAGE: INDIVIDUALLY MOUNTED ACRYLIC LOGO & TEXT

EXISTING ELEVATIONS (1)  
SCALE 1:100

Notes:


REV	STA	NOTES	DATE	BY

EXTENSION & ADDITIONAL SITE DEVELOPMENT

TOYOTA LIFFEY VALLEY

TOM STAUNTON

EXISTING ELEVATIONS (1)

20101

PA 2-02

JUNE 21

1:100

PLANNING