


NORTH ELEVATION

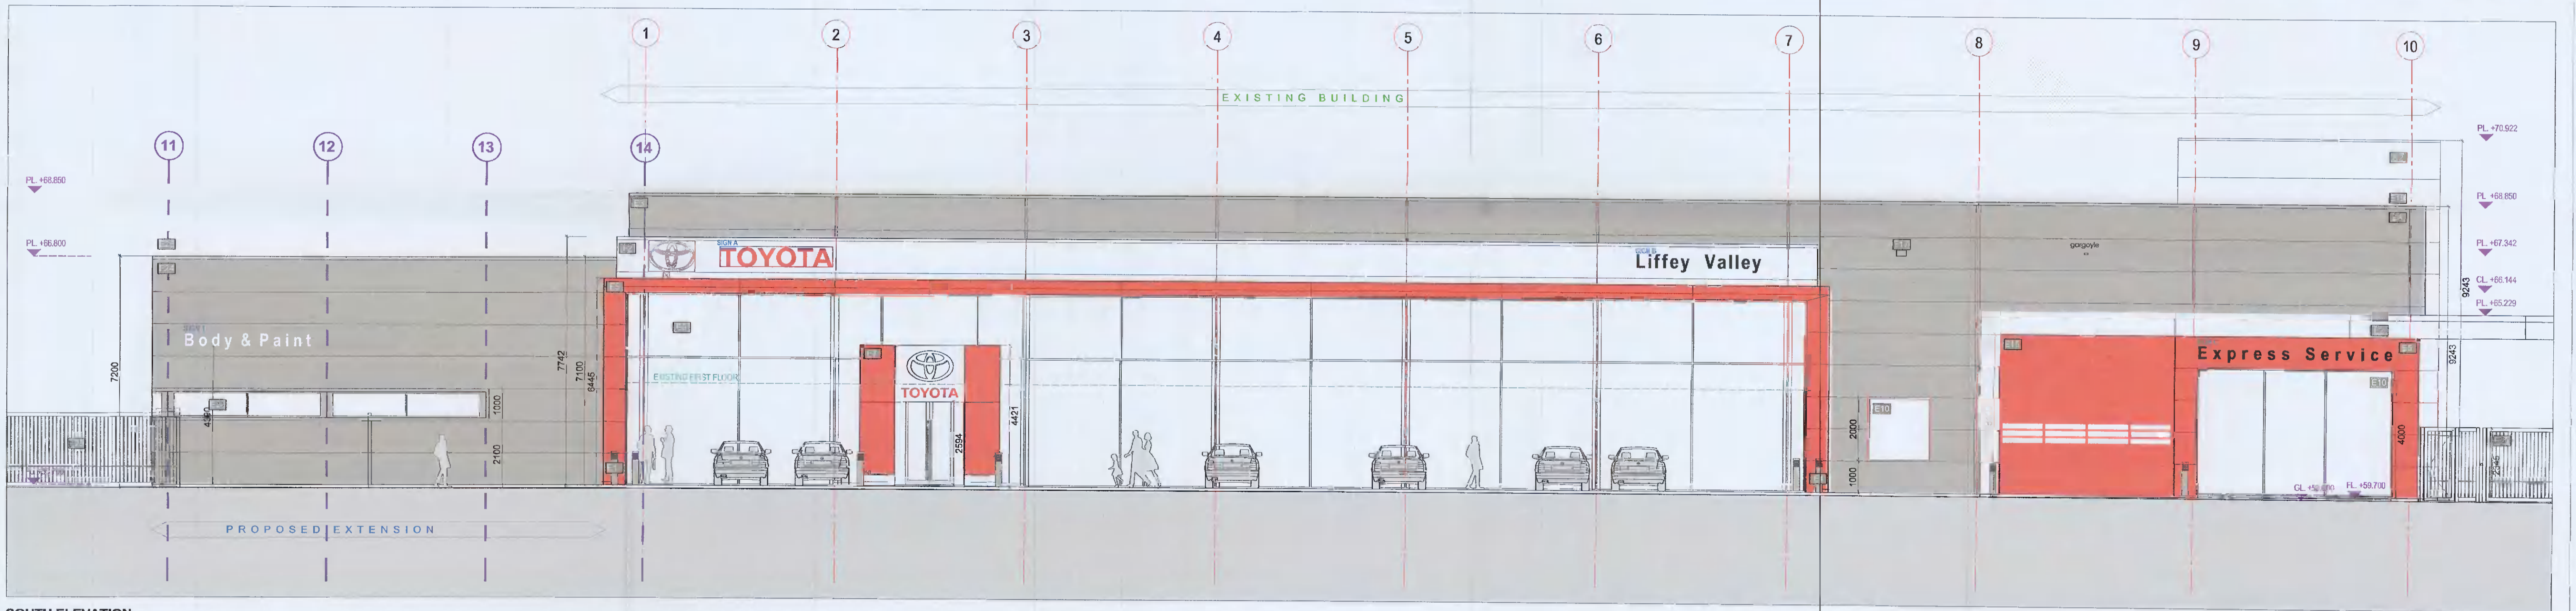

SOUTH ELEVATION

**ELEVATION LEGEND:**

**EXISTING ITEMS**

1	STAINLESS STEEL BOLLARDS	11	SLIDING/FOLDING TOUGHENED GLASS VEHICLE ENTRANCE DOORS	21	POWDERCOATED ALUMINIUM LOUVER DARK GREY
2	PANEL TYPE A: COMPOSITE INSULATED METAL CLADDING SYSTEM HORIZONTAL FLAT PANEL WHITE COLOUR	12	INTEGRATED POWDERCOATED ALUMINIUM DOUBLE GLAZED WINDOWS	22	POWDERCOATED ALUMINIUM PRESSED METAL CAPPING COLOUR TO MATCH PANEL
3	PANEL TYPE B: 140MM KINGSPAN SPECTRUM K31000 AIR PANEL COLOUR: GRAYROCK KC100	13	SURFACE MOUNTED BULLHEAD LIGHT	23	MICROBRIED SLIDING GALVANISED MILD STEEL GATE ON RECESSED GROUND RAIL
4	40MM KINGSPAN FLAT PANEL TO MATCH PANEL TYPE A WHITE COLOUR	14	POWDERCOATED ALUMINIUM STEEL FIRE ESCAPE DOORS	24	ROOF CLADDING: COMPOSITE INSULATED ROOF CLADDING PANEL SYSTEM WITH INTEGRAL ROOFLIGHT PANELS DARK GREY COLOUR
5	PREFORMED ALIUCOROND SHEETING IN METALLIC RED FINISH TO DETAIL	15	POWDERCOATED STEEL PANEL ABOVE DOOR	25	ROOF CLADDING: COMPOSITE INSULATED ROOF CLADDING PANEL SYSTEM WITH INTEGRAL ROOFLIGHT PANELS LIGHT GREY COLOUR
6	POWDERCOATED ALUMINIUM CURTAIN WALL GLAZING SYSTEM	16	POWDERCOATED ALUMINIUM ROLLER SHUTTER DOORS	26	FLOOR FINISH ON CONCRETE SLAB
7	ENTRANCE STATEMENT	17	RED TRANSLUCENT POLYCARBONATE SHEETING ON GALVANISED POWDERCOATED SHS FRAME	27	POWDERCOATED ALUMINIUM PRESSED METAL GARGOYLE POSITIONED 500MM ABOVE GUTTER
8	FLUOR GLAZED ENTRANCE LOBBY	18	WALL MOUNTED LIGHTS		

**ELEVATION LEGEND:**

**PROPOSED ITEMS**

1	PROPOSED GLAZING: 150MM KINGSPAN K31000 AIR COMPOSITE INSULATED PANEL TO MATCH EXISTING - GRAYROCK KC100	11	POWDERCOATED ALUMINIUM PRESSED METAL CAPPING COLOUR TO MATCH CLADDING PANEL
2	PROPOSED CAPPING: POWDERCOATED ALUMINIUM PRESSED METAL CAPPING COLOUR TO MATCH CLADDING PANEL	12	MICROBRIED SECTIONAL DOORS: POWDERCOATED ALUMINIUM DOORS TO MATCH EXISTING WITH RED REVEAL
3	PROPOSED SECTIONAL DOORS: POWDERCOATED ALUMINIUM DOORS TO MATCH EXISTING WITH RED REVEAL	13	PROPOSED EXTERNAL DOORS: POWDERCOATED STEEL DOORS AND OVERHEAD PANEL TO MATCH EXISTING: Dark Grey
4	PROPOSED WINDOWS: INTEGRATED POWDERCOATED ALUMINIUM DOUBLE GLAZED WINDOWS	14	SLIDING VEHICLE GATE: EXISTING POWDERCOATED METAL VEHICLE GATE RELOCATED TO NEW LOCATION
5	SLIDING VEHICLE GATE: EXISTING POWDERCOATED METAL VEHICLE GATE RELOCATED TO NEW LOCATION	15	SIGNAGE: INDIVIDUALLY MOUNTED ACRYLIC LOGO & TEXT (WHITE) ON DARK GREY CLADDING
6	SIGNAGE: INDIVIDUALLY MOUNTED ACRYLIC LOGO & TEXT (WHITE) ON DARK GREY CLADDING	16	SIGNAGE: INDIVIDUALLY MOUNTED ACRYLIC LOGO & TEXT (WHITE) ON DARK GREY CLADDING

PROPOSED ELEVATIONS (1)  
SCALE 1:100

REV	STA	NOTES	DATE	BY

EXTENSION & ADDITIONAL SITE DEVELOPMENT  
TOYOTA LIFFEY VALLEY  
TOM STAINION  
PROPOSED ELEVATIONS (1)

10/01/2010  
PA\_3-03  
JUNE '21  
1:100

10/01/2010  
PA\_3-03  
JUNE '21  
1:100

PLANNING