


EAST ELEVATION

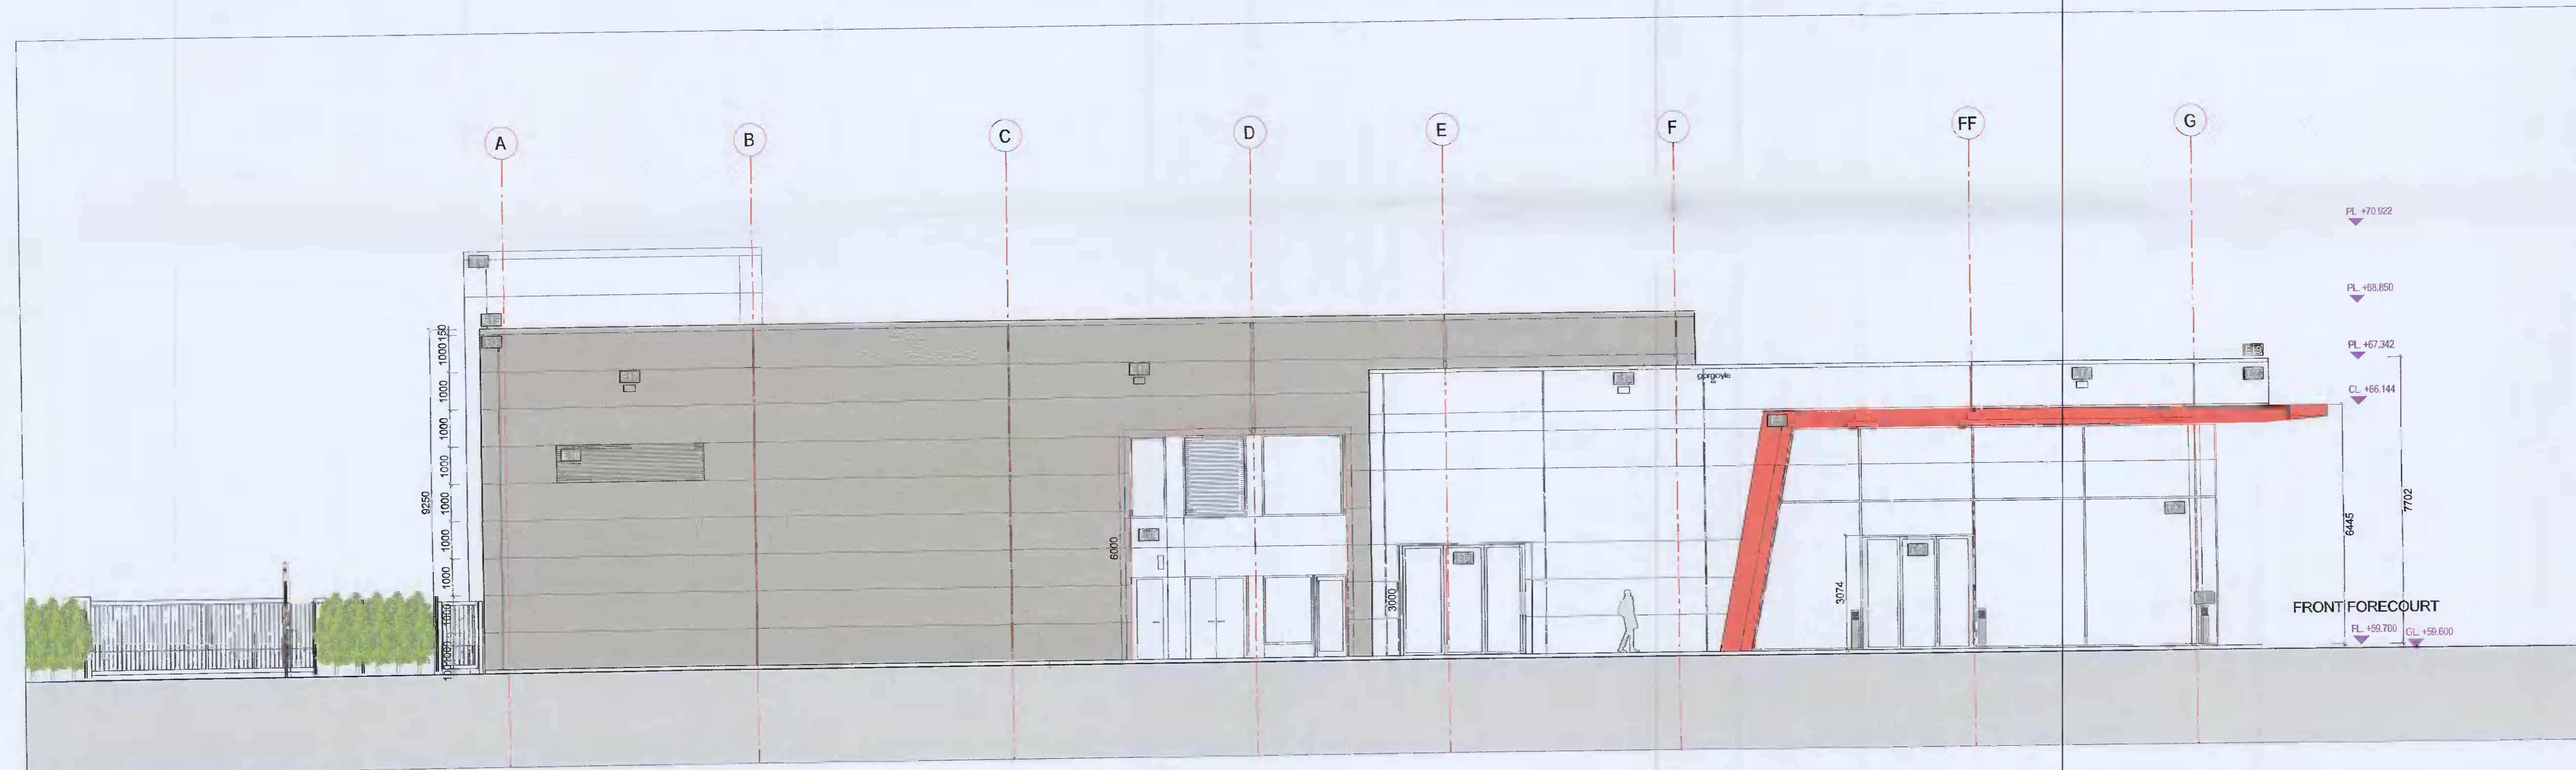

WEST ELEVATION

**ELEVATION LEGEND:**

SS	STAINLESS STEEL BOLLARDS
PF	PANEL TYPE A: COMPOSITE INSULATED METAL CLADDING SYSTEM, HORIZONTAL FLAT PANEL, WHITE COLOUR
PF1	PANEL TYPE B: 140MM KINGSPAN SPECTRUM K31000 AIR PANEL, COLOUR: GRAY/ROCK K1100
PF2	40MM KINGSPAN FLAT PANEL TO MATCH PANEL TYPE A, WHITE COLOUR
PR	PERFORMED ALUMINOID SHEETING IN METALLIC RED FINISH TO DETAIL
EG	POWDERCOATED ALUMINUM CURTAIN WALL GLAZING SYSTEM
ES	ENTRANCE STATEMENT
EL	PLANAR GLAZED ENTRANCE LOBBY
ED	SLIDING/FOLDING TOUGHENED GLASS VEHICLE ENTRANCE DOORS
EW	INTEGRATED POWDERCOATED ALUMINUM DOUBLE GLAZED WINDOWS
EL1	SURFACE MOUNTED BULK HEAD LIGHT
EP	POWDERCOATED ALUMINUM STEEL FIRE ESCAPE DOORS
EC	POWDERCOATED STEEL PANEL ABOVE DOOR
ESD	POWDERCOATED ALUMINUM ROLLER SHUTTER DOORS
EP1	RED TRANSLUCENT POLYCARBONATE SHEETING ON GALVANISED POWDERCOATED STEEL FRAME
EL2	WALL MOUNTED LIGHTS
EL3	POWDERCOATED ALUMINUM LOUVRE DARK GREY
EL4	POWDERCOATED ALUMINUM PRESSED METAL CAPPING, COLOUR TO MATCH PANEL
EP2	MOTORISED SLIDING GALVANISED MILD STEEL GATE ON RECESSED GROUND RAIL
EP3	POWDERCOATED ALUMINUM PRESSED METAL GARGOYLE POSITIONED 200MM ABOVE GUTTER
SIGN A	SIGNAGE: INDIVIDUALLY MOUNTED ACRYLIC LOGO & TEXT
SIGN B	SIGNAGE: INDIVIDUALLY MOUNTED ACRYLIC TEXT
SIGN C	SIGNAGE: INDIVIDUALLY MOUNTED ACRYLIC TEXT
SIGN D	SIGNAGE: INDIVIDUALLY MOUNTED ACRYLIC LOGO & TEXT
SIGN E	SIGNAGE: INDIVIDUALLY MOUNTED ACRYLIC LOGO & TEXT

EXISTING ELEVATIONS (2)  
SCALE 1:100

REV	STA	NOTES	DATE	BY

**PLANNING**

job:	EXTENSION & ADDITIONAL SITE DEVELOPMENT	PA 201	2010
site:	TOYOTA LIFEF VALLEY	PA 203	2011
date:	JUNE '21	PA 204	2011
client:	TOM STAUNTON	PA 205	2011
drawing:	EXISTING ELEVATIONS (2)	PA 206	2011

1:100