


EAST ELEVATION

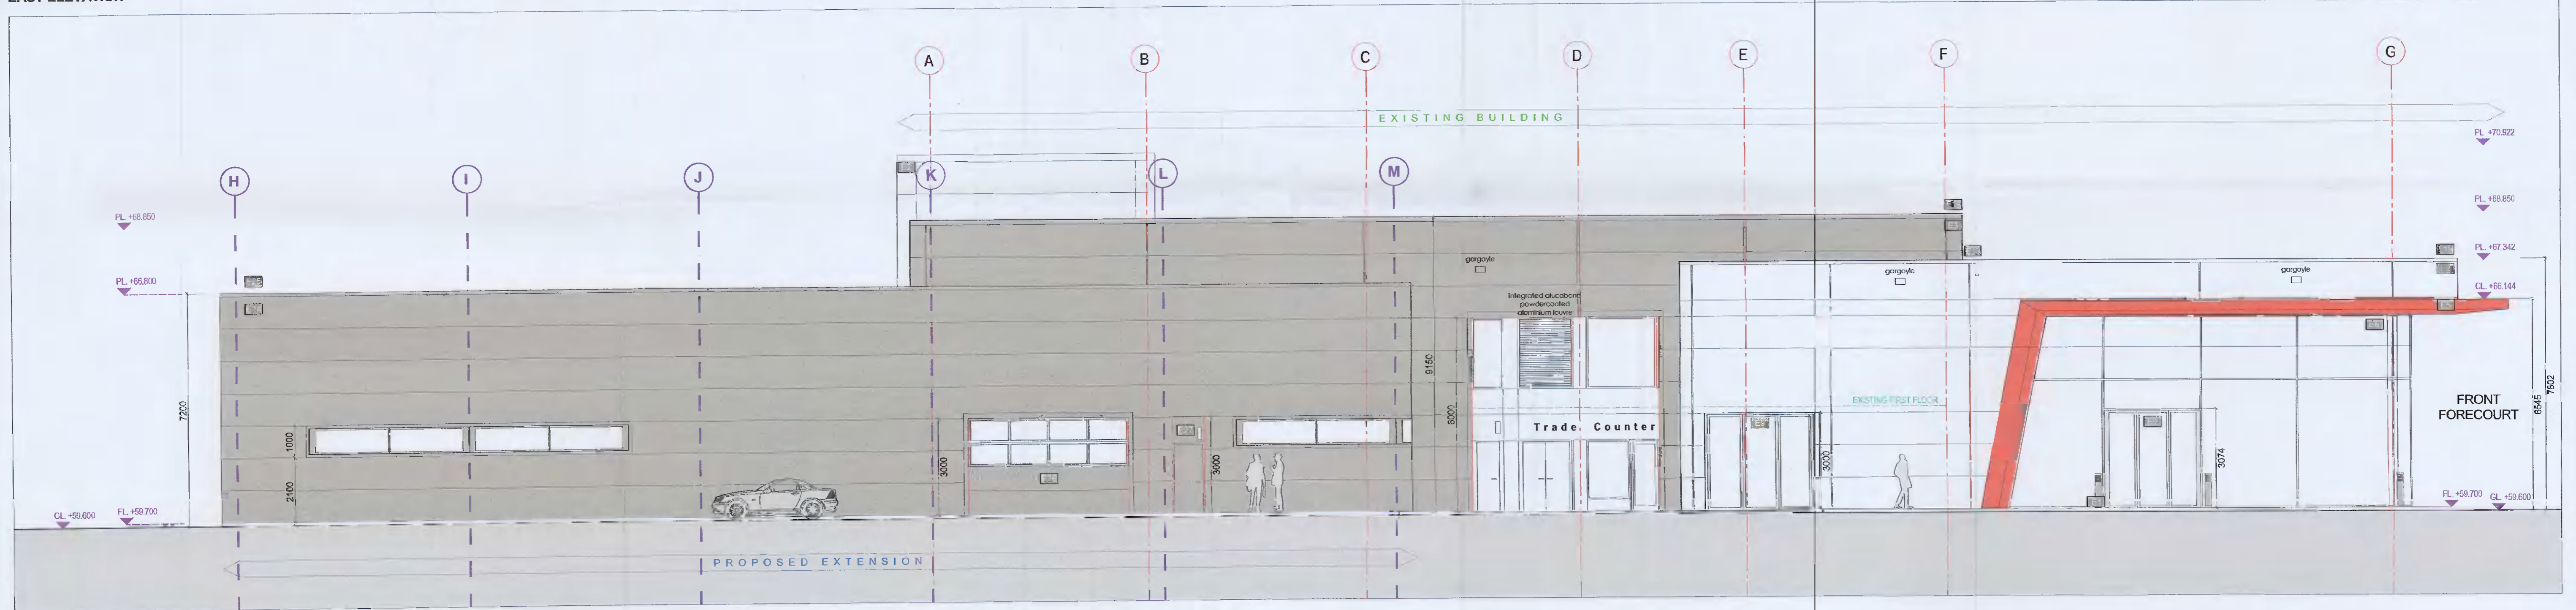

WEST ELEVATION

EXISTING ITEMS		PROPOSED ITEMS	
101	STAINLESS STEEL BOLLARDS	101	SLIDING/FOLDING TOUGHENED GLASS VEHICLE ENTRANCE DOORS
102	PANEL TYPE: COMPOSITE INSULATED METAL CLADDING SYSTEM, HORIZONTAL FLAT PANEL, WHITE COLOUR	102	INTEGRATED POWDERCOATED ALUMINIUM DOUBLE GLAZED WINDOWS
103	PANEL TYPE: 140MM KINGSPAN SPECTRUM K51000 NR PANEL, COLOUR: GRAYROCK KCT100	103	SURFACE MOUNTED BULKHEAD LIGHT
104	40MM KINGSPAN FLAT PANEL TO MATCH PANEL TYPE A WHITE COLOUR	104	POWDERCOATED ALUMINIUM STEEL FIRE ESCAPE DOORS
105	PREFORMED ALU/CORBOND SHEETING IN METALLIC RED FINISH TO DETAIL	105	POWDERCOATED STEEL PANEL ABOVE DOOR
106	POWDERCOATED ALUMINIUM CURTAIN WALL GLAZING SYSTEM	106	POWDERCOATED ALUMINIUM ROLLER SHUTTER DOORS
107	ENTRANCE STATEMENT	107	RED TRANSLUCENT POLYCARBONATE SHEETING ON GALVANISED POWDERCOATED SHS FRAME
108	PLANAR GLAZED ENTRANCE LOBBY	108	WALL MOUNTED LIGHTS
109		109	POWDERCOATED ALUMINIUM LOUVRE DARK GREY
110		110	POWDERCOATED ALUMINIUM PRESSED METAL CAPPING, COLOUR TO MATCH PANEL
111		111	MOTORIZED SLIDING GALVANISED MILD STEEL GATE ON RECESSED GROUND RAIL
112		112	ROOF CLADDING, COMPOSITE INSULATED ROOF CLADDING PANEL SYSTEM WITH INTEGRAL ROOFLIGHT PANELS, DARK GREY COLOUR
113		113	ROOF CLADDING, COMPOSITE INSULATED ROOF CLADDING PANEL SYSTEM WITH INTEGRAL ROOFLIGHT PANELS, LIGHT GREY COLOUR
114		114	FLOOR FINISH ON CONCRETE SLAB
115		115	POWDERCOATED ALUMINIUM PRESSED METAL GARGOYLE POSITIONED 200MM ABOVE GLUTTER
SIGN A	SIGNAGE: INDIVIDUALLY MOUNTED ACRYLIC LOGO & TEXT	SIGN B	SIGNAGE: INDIVIDUALLY MOUNTED ACRYLIC TEXT
SIGN C	SIGNAGE: INDIVIDUALLY MOUNTED ACRYLIC TEXT	SIGN D	SIGNAGE: INDIVIDUALLY MOUNTED ACRYLIC LOGO & TEXT
SIGN E	SIGNAGE: INDIVIDUALLY MOUNTED ACRYLIC LOGO & TEXT	SIGN F	SIGNAGE: INDIVIDUALLY MOUNTED ACRYLIC LOGO & TEXT

PROPOSED ITEMS	
116	PROPOSED CLADDING: 140MM KINGSPAN SPECTRUM K51000 NR COMPOSITE INSULATED PANEL TO MATCH EXISTING - GRAYROCK KCT100
117	PROPOSED CAPPING: POWDERCOATED ALUMINIUM PRESSED METAL CAPPING, COLOUR TO MATCH CLADDING PANEL
118	PROPOSED SECTIONAL DOORS: POWDERCOATED ALUMINIUM DOORS TO MATCH EXISTING WITH RED REVEAL
119	PROPOSED EXTERNAL DOORS: POWDERCOATED STEEL DOORS AND OVERHEAD PANEL TO MATCH EXISTING, DARK GREY
120	PROPOSED WINDOWS: INTEGRATED POWDERCOATED ALUMINIUM DOUBLE GLAZED WINDOWS
121	SLIDING VEHICLE GATE: EXISTING POWDERCOATED METAL VEHICLE GATE RELOCATED TO NEW LOCATION
SIGN 1	SIGNAGE: INDIVIDUALLY MOUNTED ACRYLIC TEXT (WHITE) ON DARK GREY CLADDING
SIGN 2	SIGNAGE: INDIVIDUALLY MOUNTED ACRYLIC TEXT (WHITE) ON DARK GREY CLADDING

PROPOSED ELEVATIONS (2)
SCALE 1:100

REV	STA	NOTES	DATE	BY

PLANNING

EXTENSION & ADDITIONAL SITE DEVELOPMENT
 TOYOTA LEFFY VALLEY
 TOM STAUNTON
 PROPOSED ELEVATIONS (2)

20101
 PA-3-04
 JUNE '21
 1:100

12 downsview street
 P. 06 4371 1111
 E. 06 4371 7777
 W. WWW.NICE.COM.AU